



SNID **A**
1:50 **2**

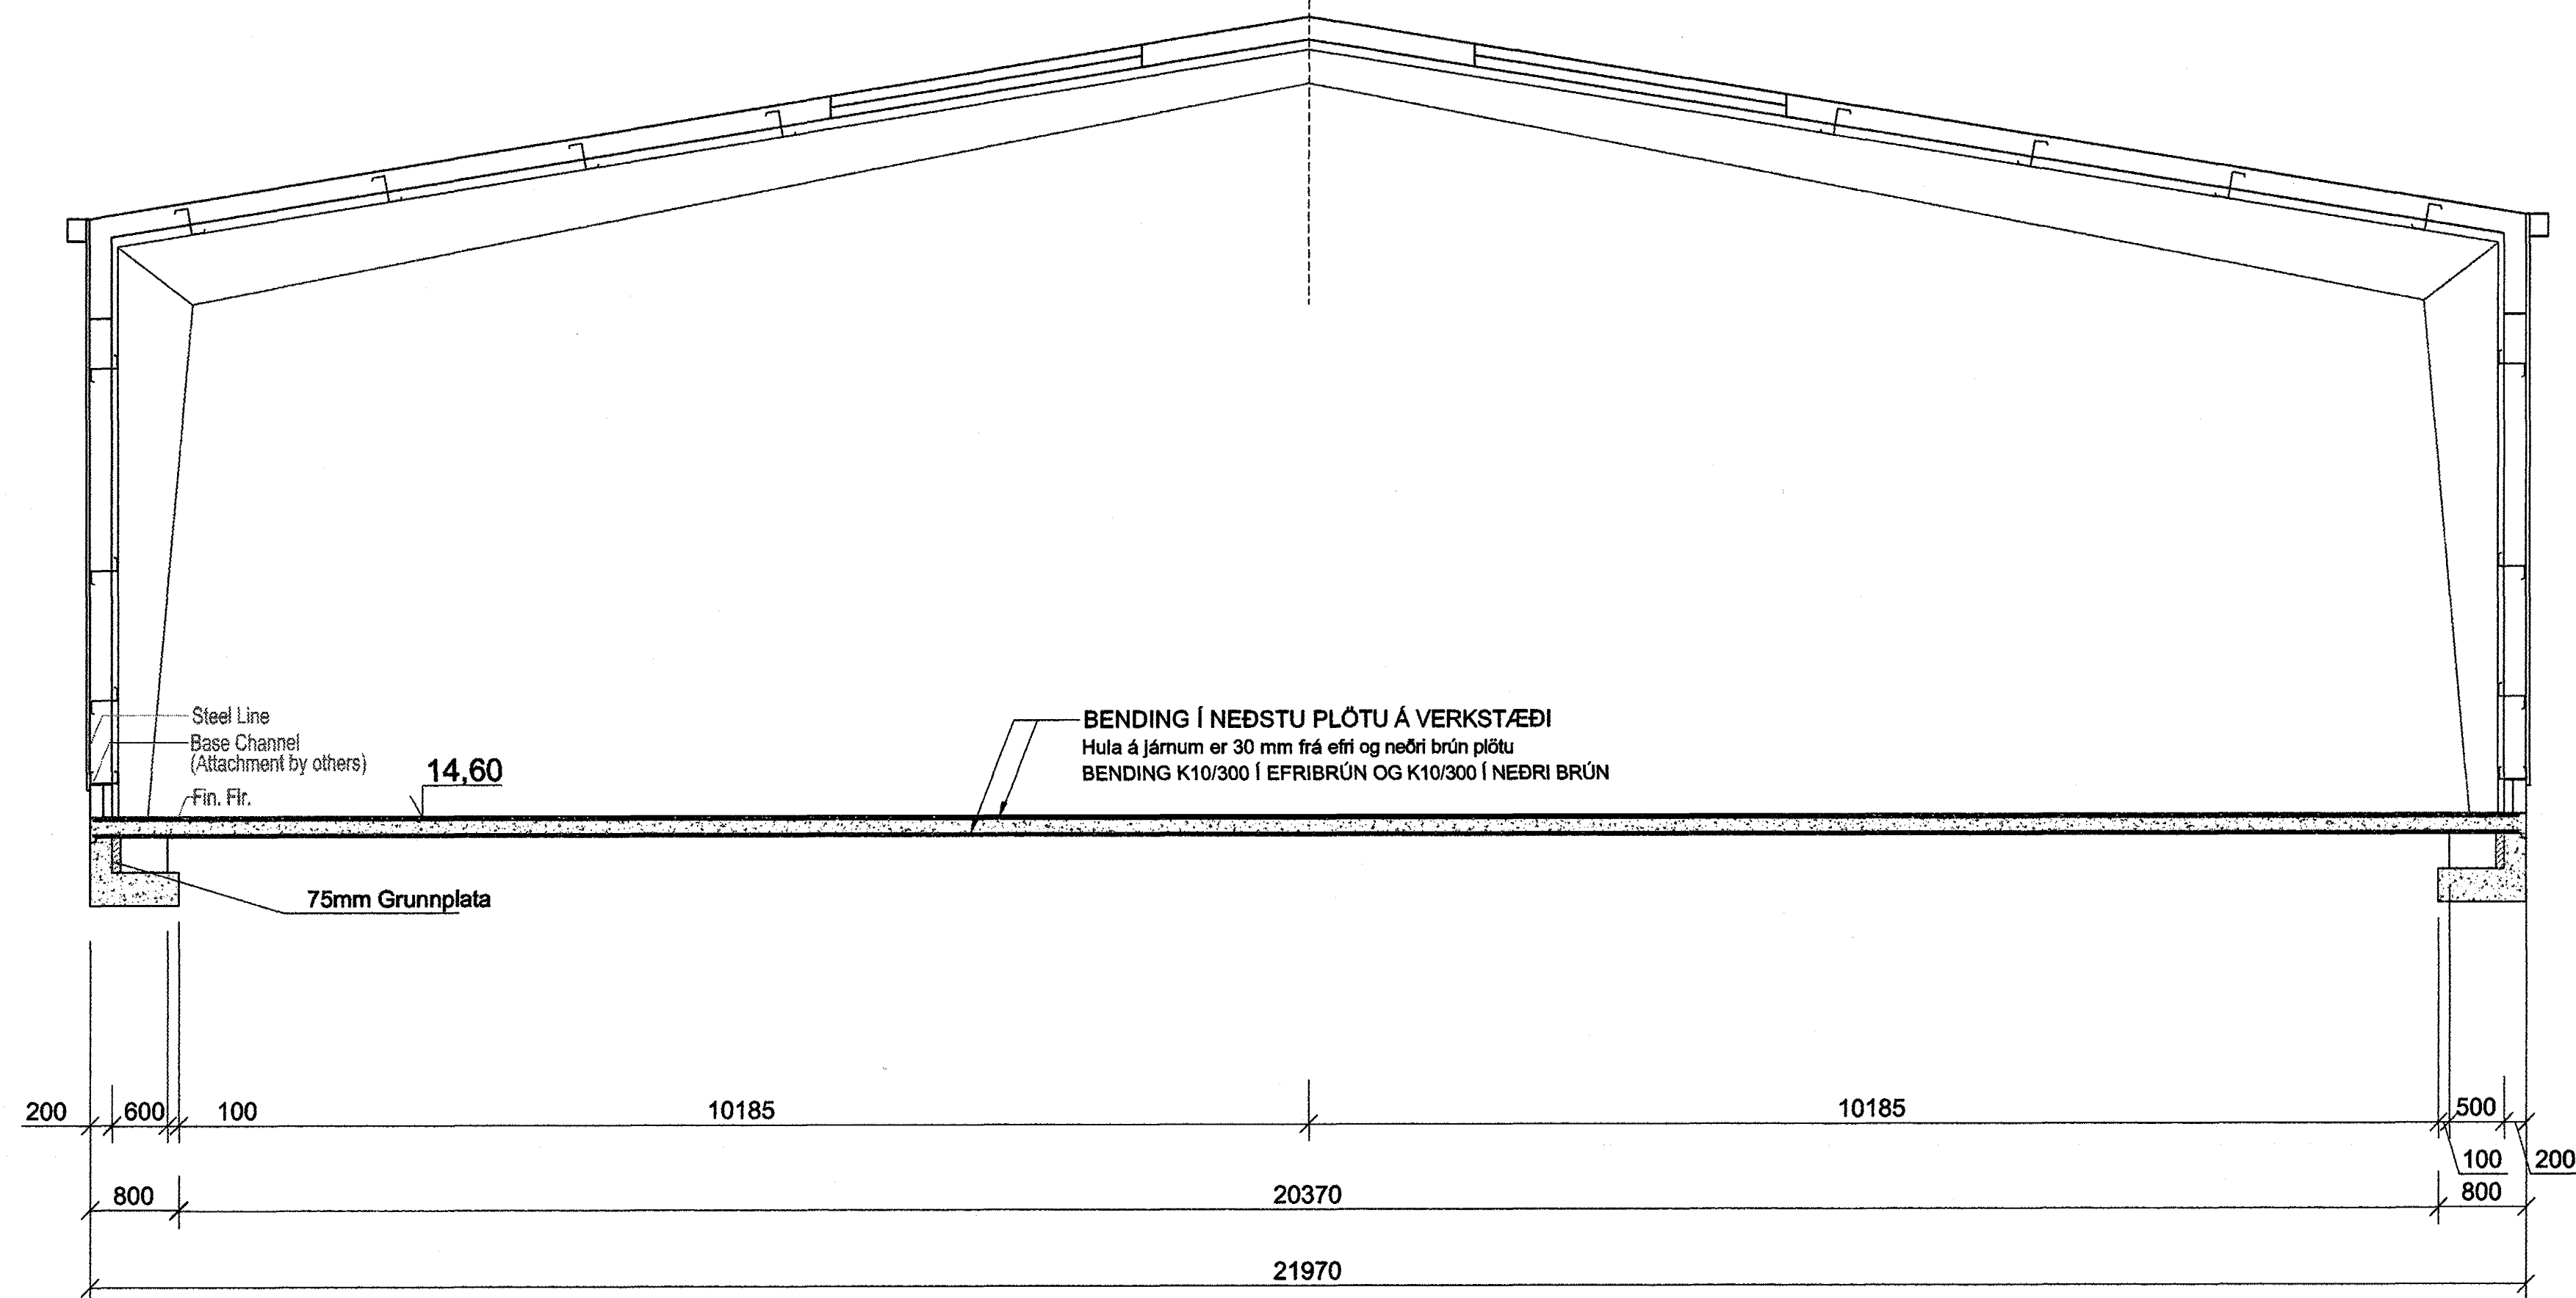

SNID **B**
1:50 **2**

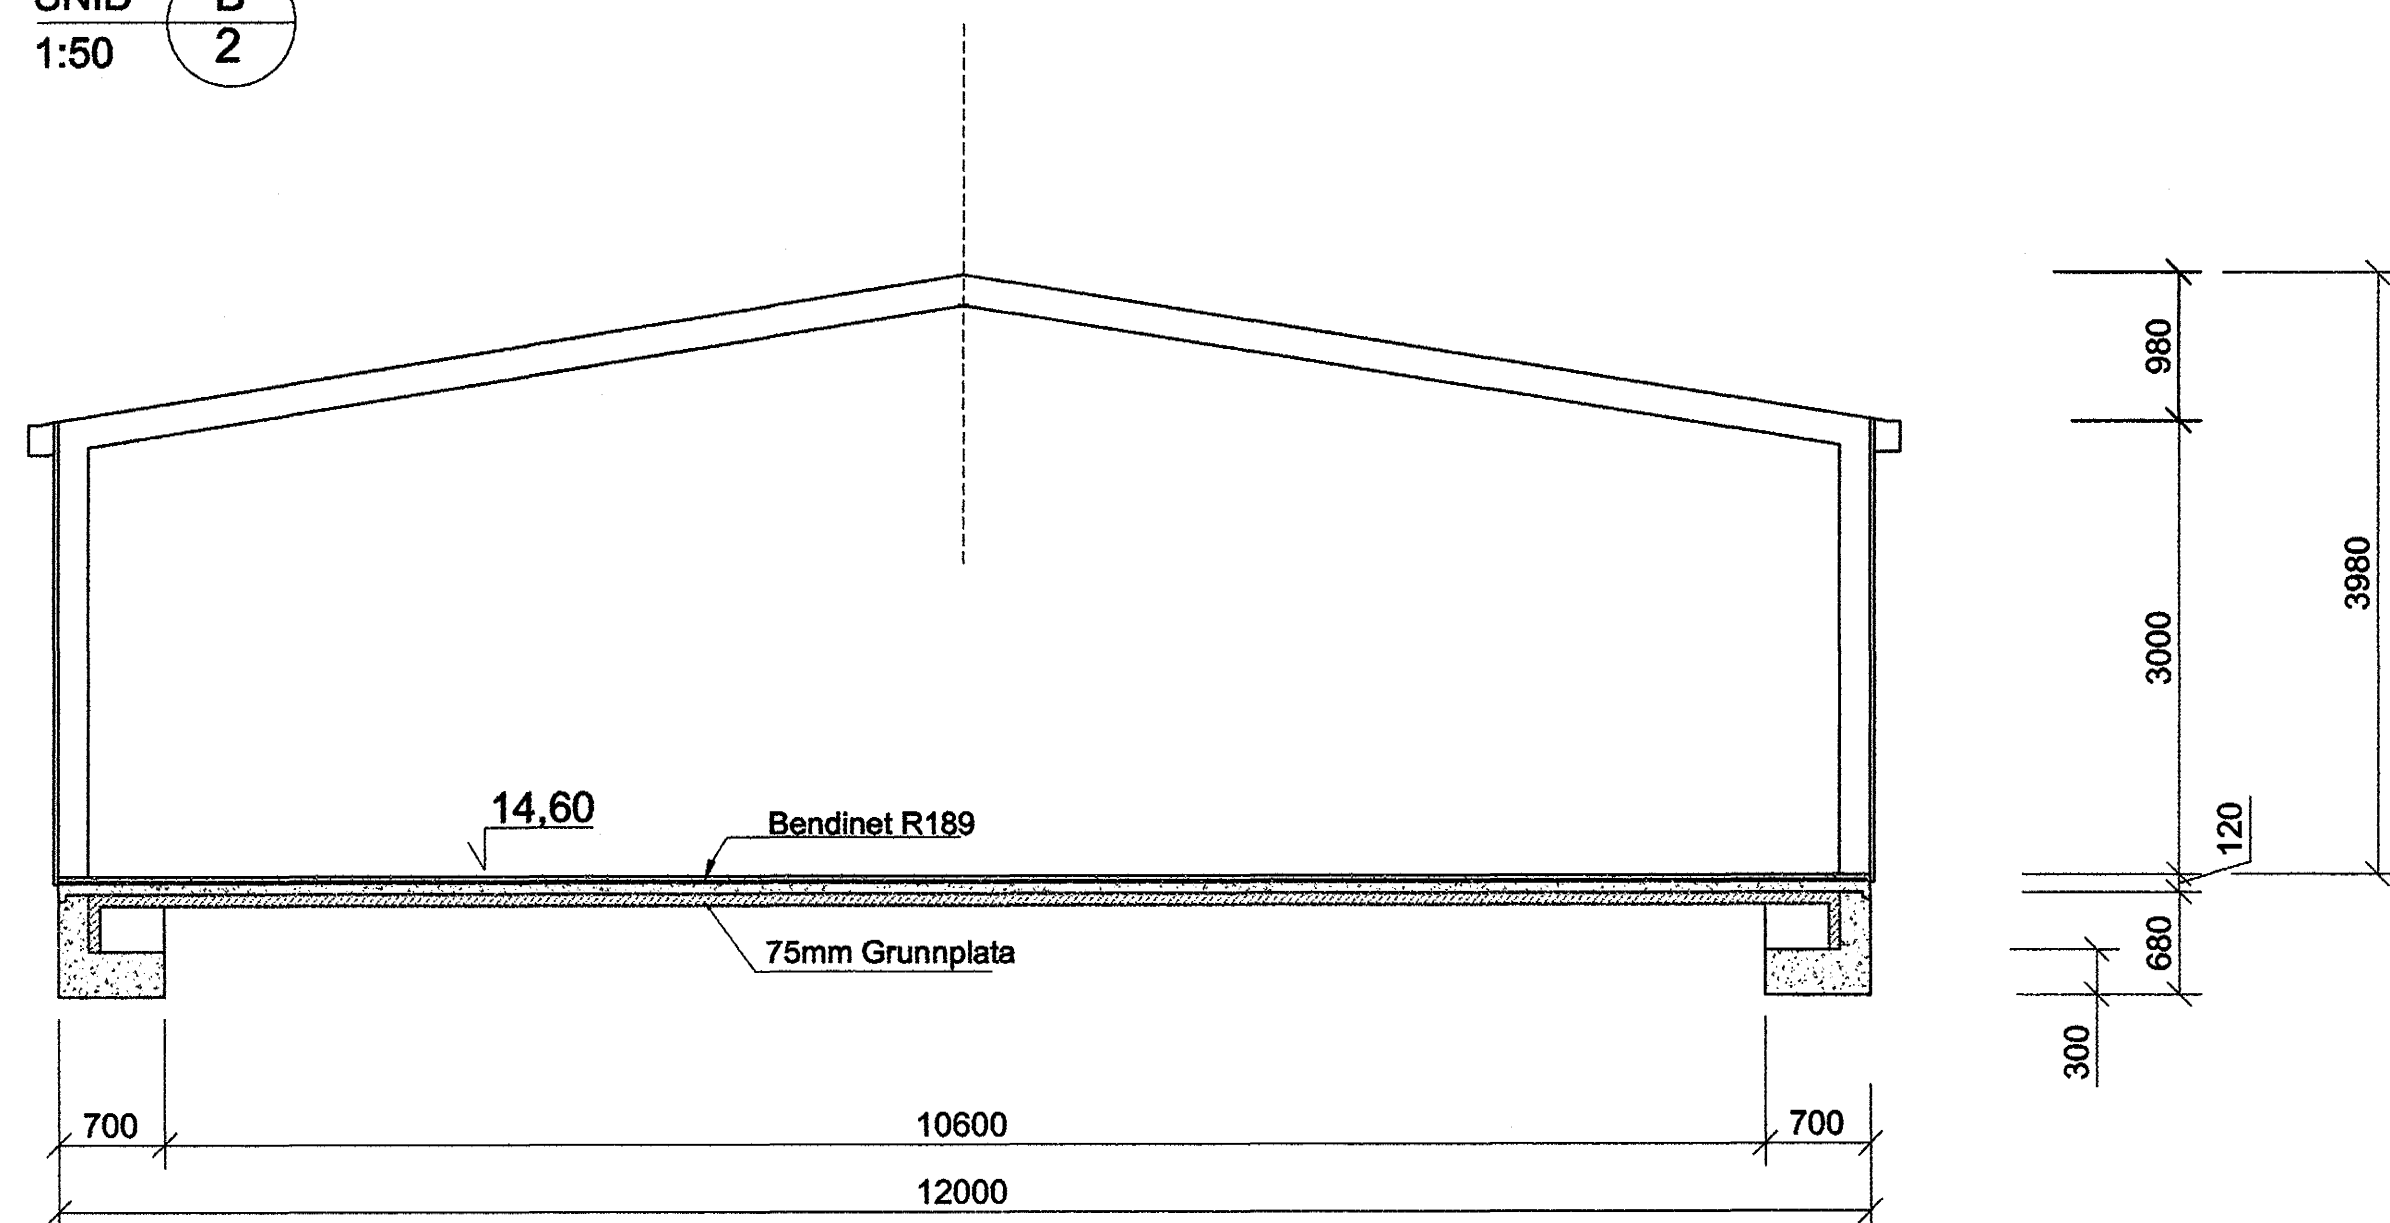

SKÝRINGAR
SKÝRINGAR ERU Á BLAÐI NR. 1

Samþykkt þann
06 NOV. 2001
Byggingafulltrúinn í Hafnarfirði
F.h. Sigurbjartur Halldórsson



Nr.	Dags.	Breyting.	Af.	Nr.	Dags.	Breyting.	Af.

Hannarr

SÍÐUMÚLA 1, 108 REYKJAVÍK
Sími: 533 3900, Fax: 533 3901
http://www.skima.is/hannarr/ - hannarr@skima.is
Kt: 670886-1599

REIKN: STEF. GUBMS/SIG. ING.
TEIKN: STEF. GUBMS/SIG. ING.
DAGS: 15.10.2001
NR: B 109

VERK: HRINGHELLA 4 - HAFNARFIRÐI
EFNI: BURÐARVIRKI
SNID A OG B AF HÚSINU

BLAÐ: 3
KVARÐI: 1:50

Samþ. Jón Lúka