




ÁSÝND NORÐ-AUSTUR 1:50

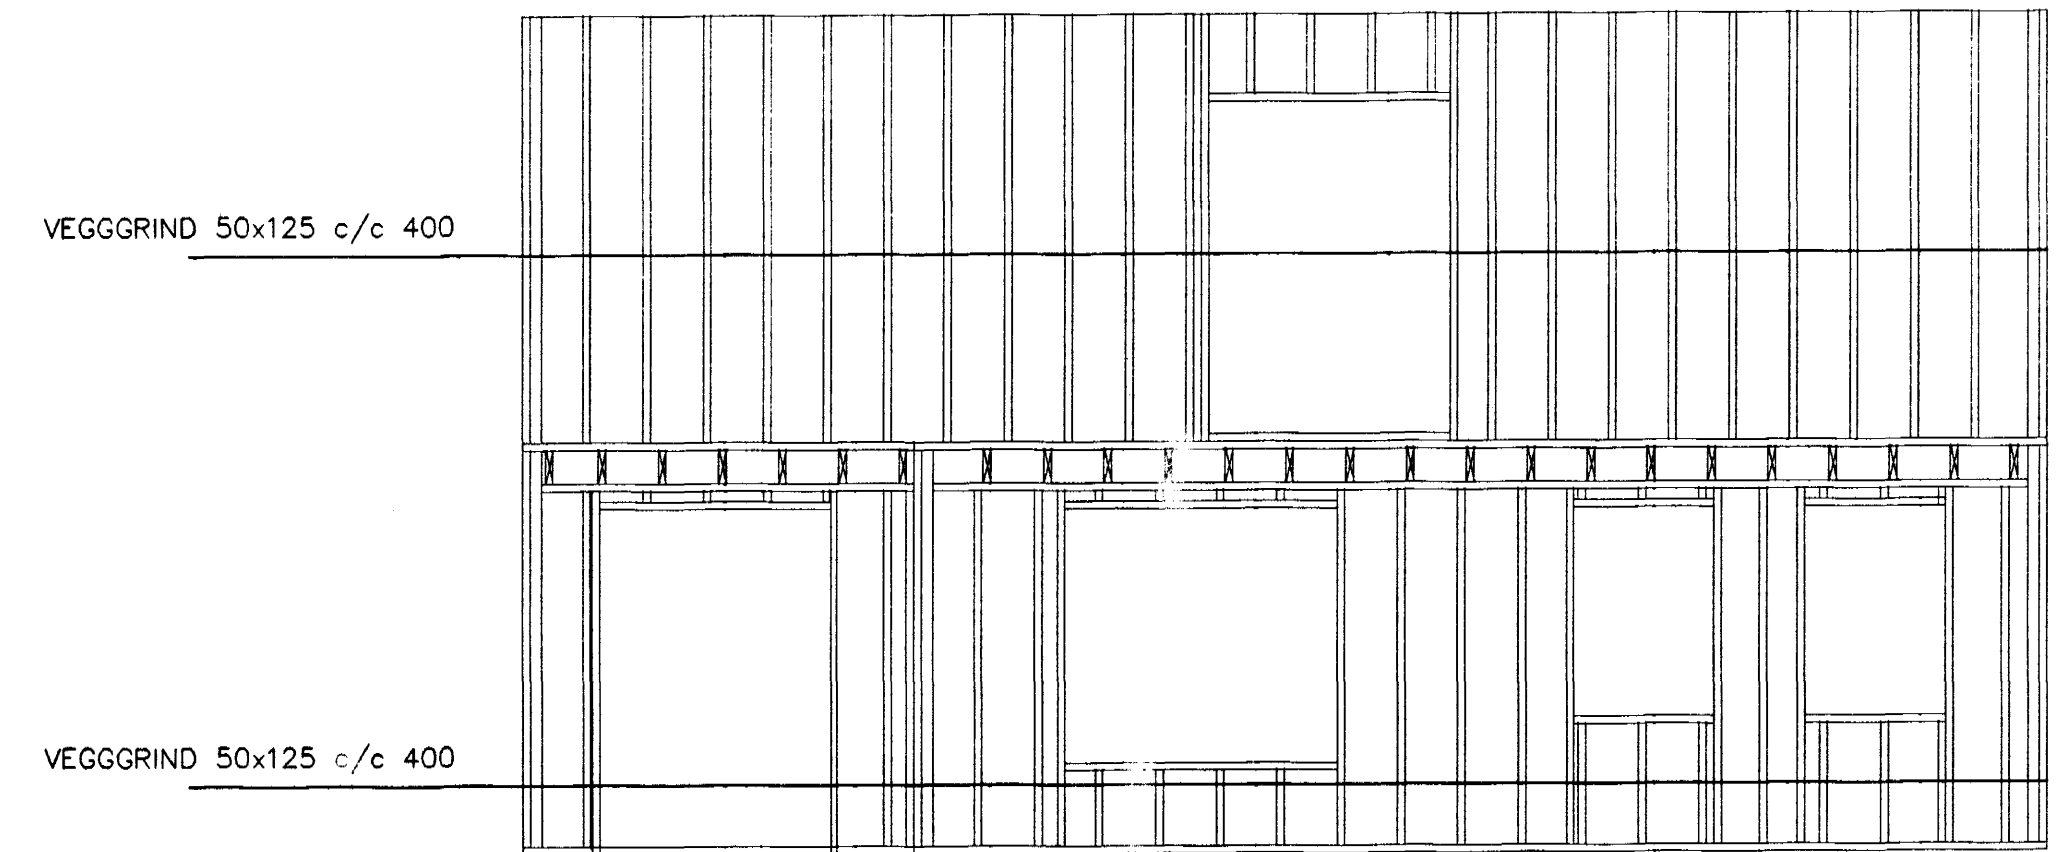


ÁSÝND SUÐ-AUSTUR 1:50

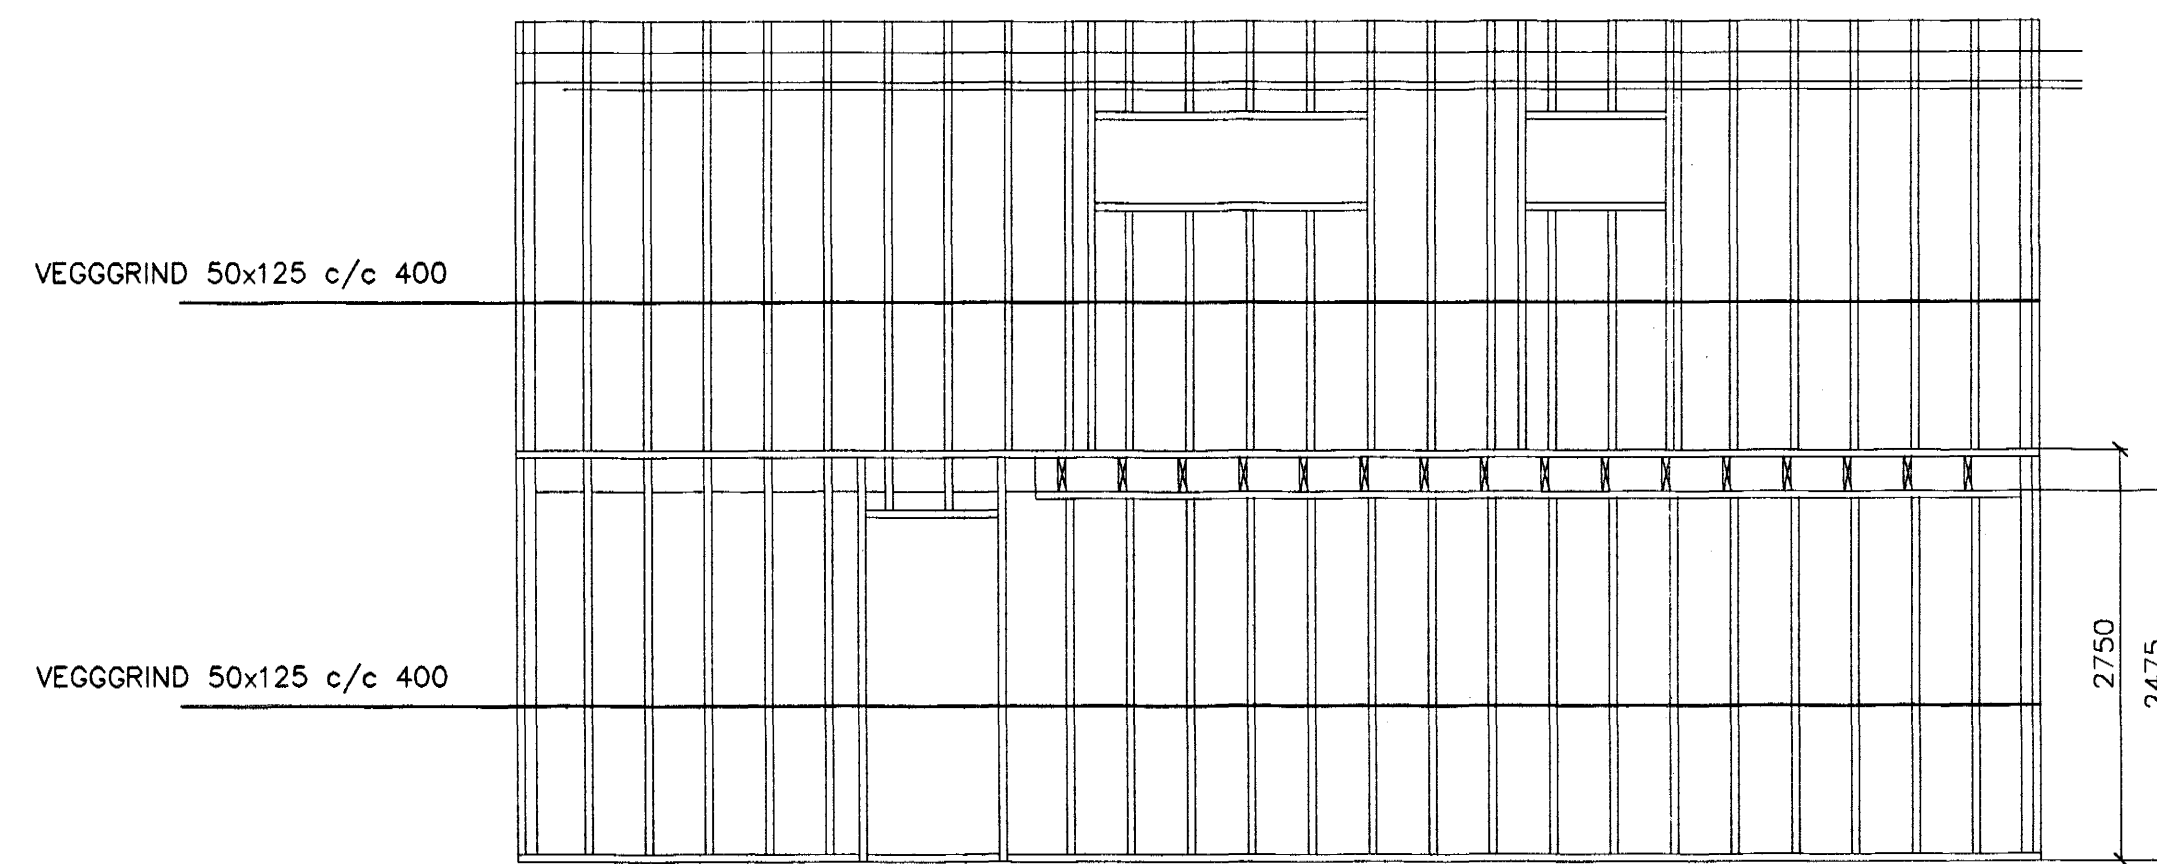

ÁSÝND NORÐ-VESTUR 1:50

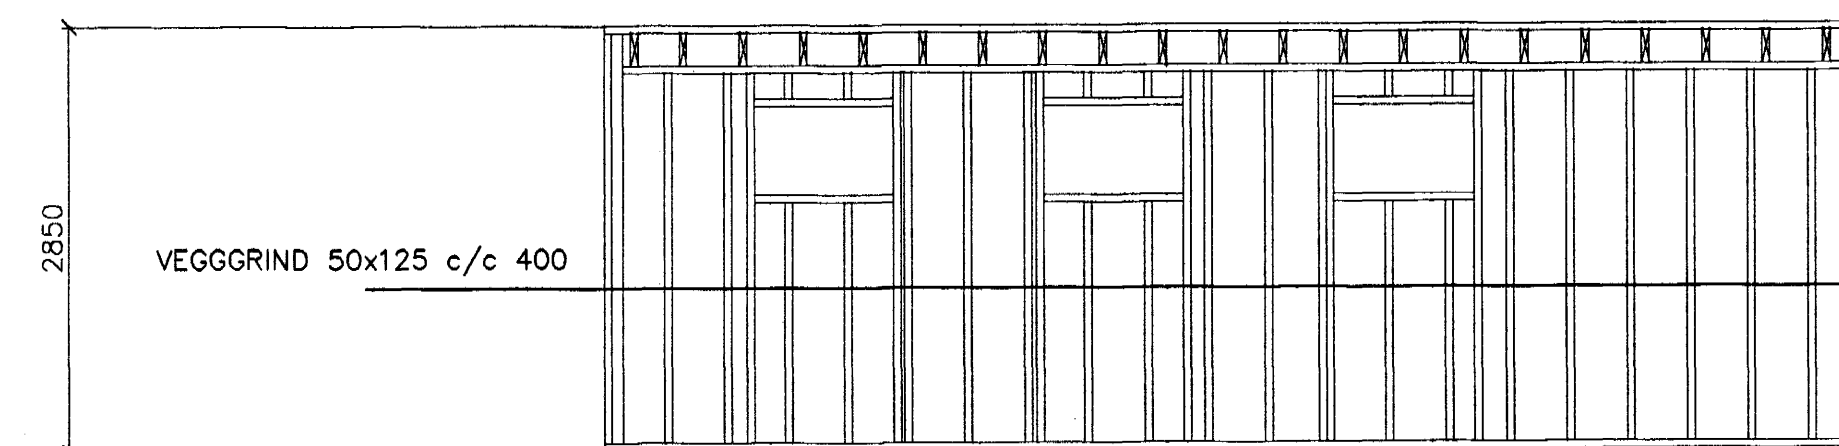

ÁSÝND NORÐ-VESTUR 1:50

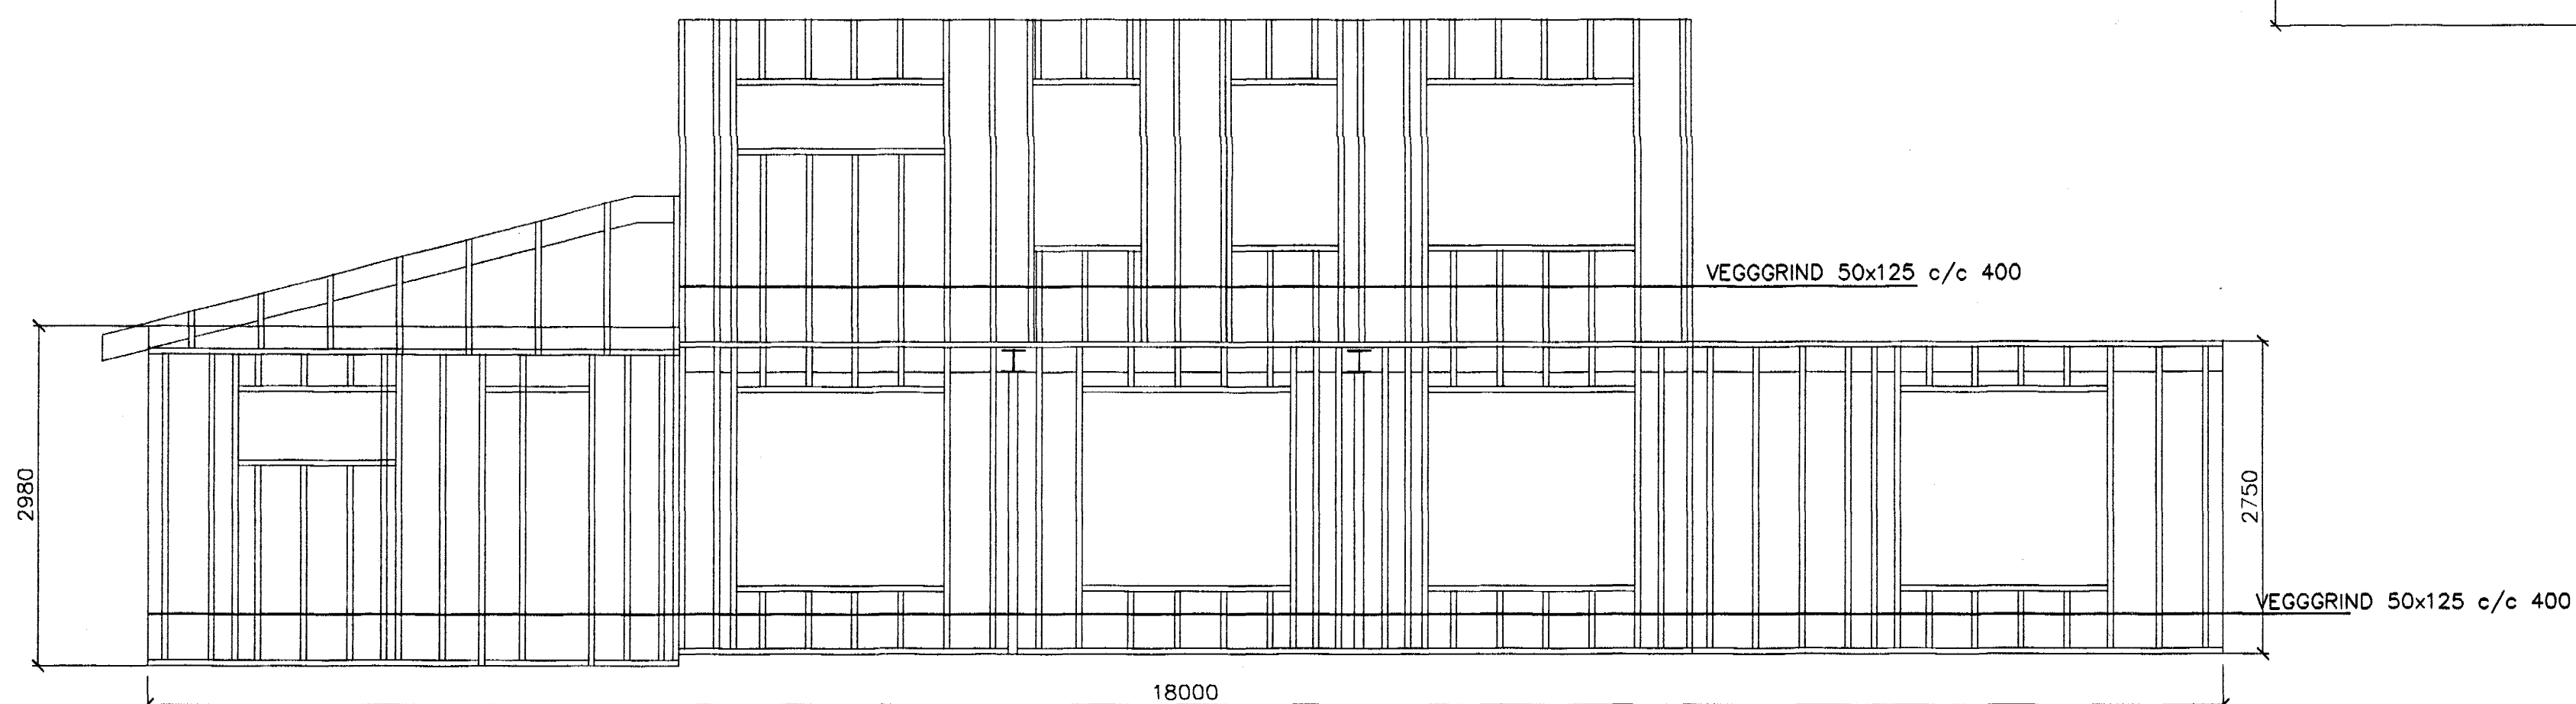

ÁSÝND SUÐ-VESTUR 1:50

Br.	Dags.	Eðli breytinga	Sign
HRINGBRAUT 71 HAFNARFIRÐI			
ÁSÝNDIR			
23 OKT. 2001 <small>Byggingafulltrúinn í Hafnarfirði F.h. Sigurbjartur Halldórsson</small>			
MKV. 1:50			
DAGS. JÚNÍ 2001			
VERK NR. 2111			
TEIKN. NR. 1-0206 SF			
HANNAD SIG. ÞORLEIFSS. KT. 241148-3009			
TEIKNAD SMG			
YFIRFIRIÐ			
TEIKNIJONUSTA SIGURDAR ÞORLEIFSSONAR ehf STRANDGÖTU 11 220 HAFNARFIRÐI Sími 555-4255 FAX 565-2875 E-mail taeknihjonusta@islandia.is kt: 440693-2539			

Bl. 23/1001
hsh