



SÉRMYND NO 17 M 1:2

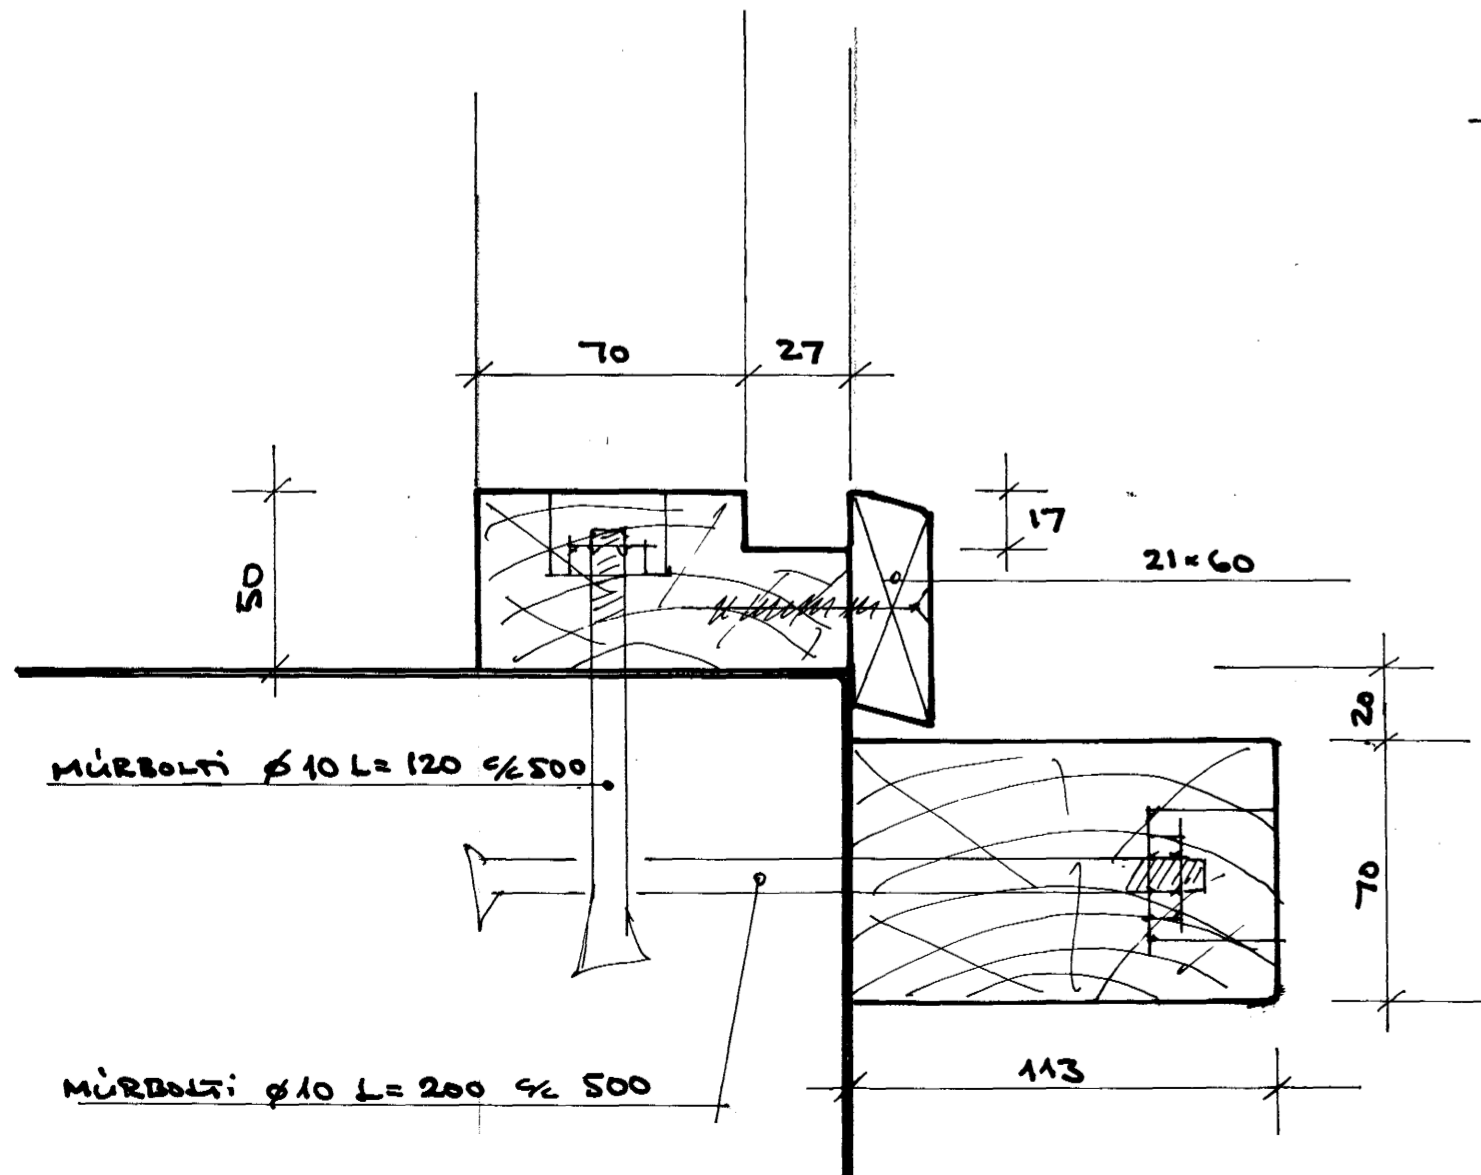

SÉRMYND NO 20 M 1:2

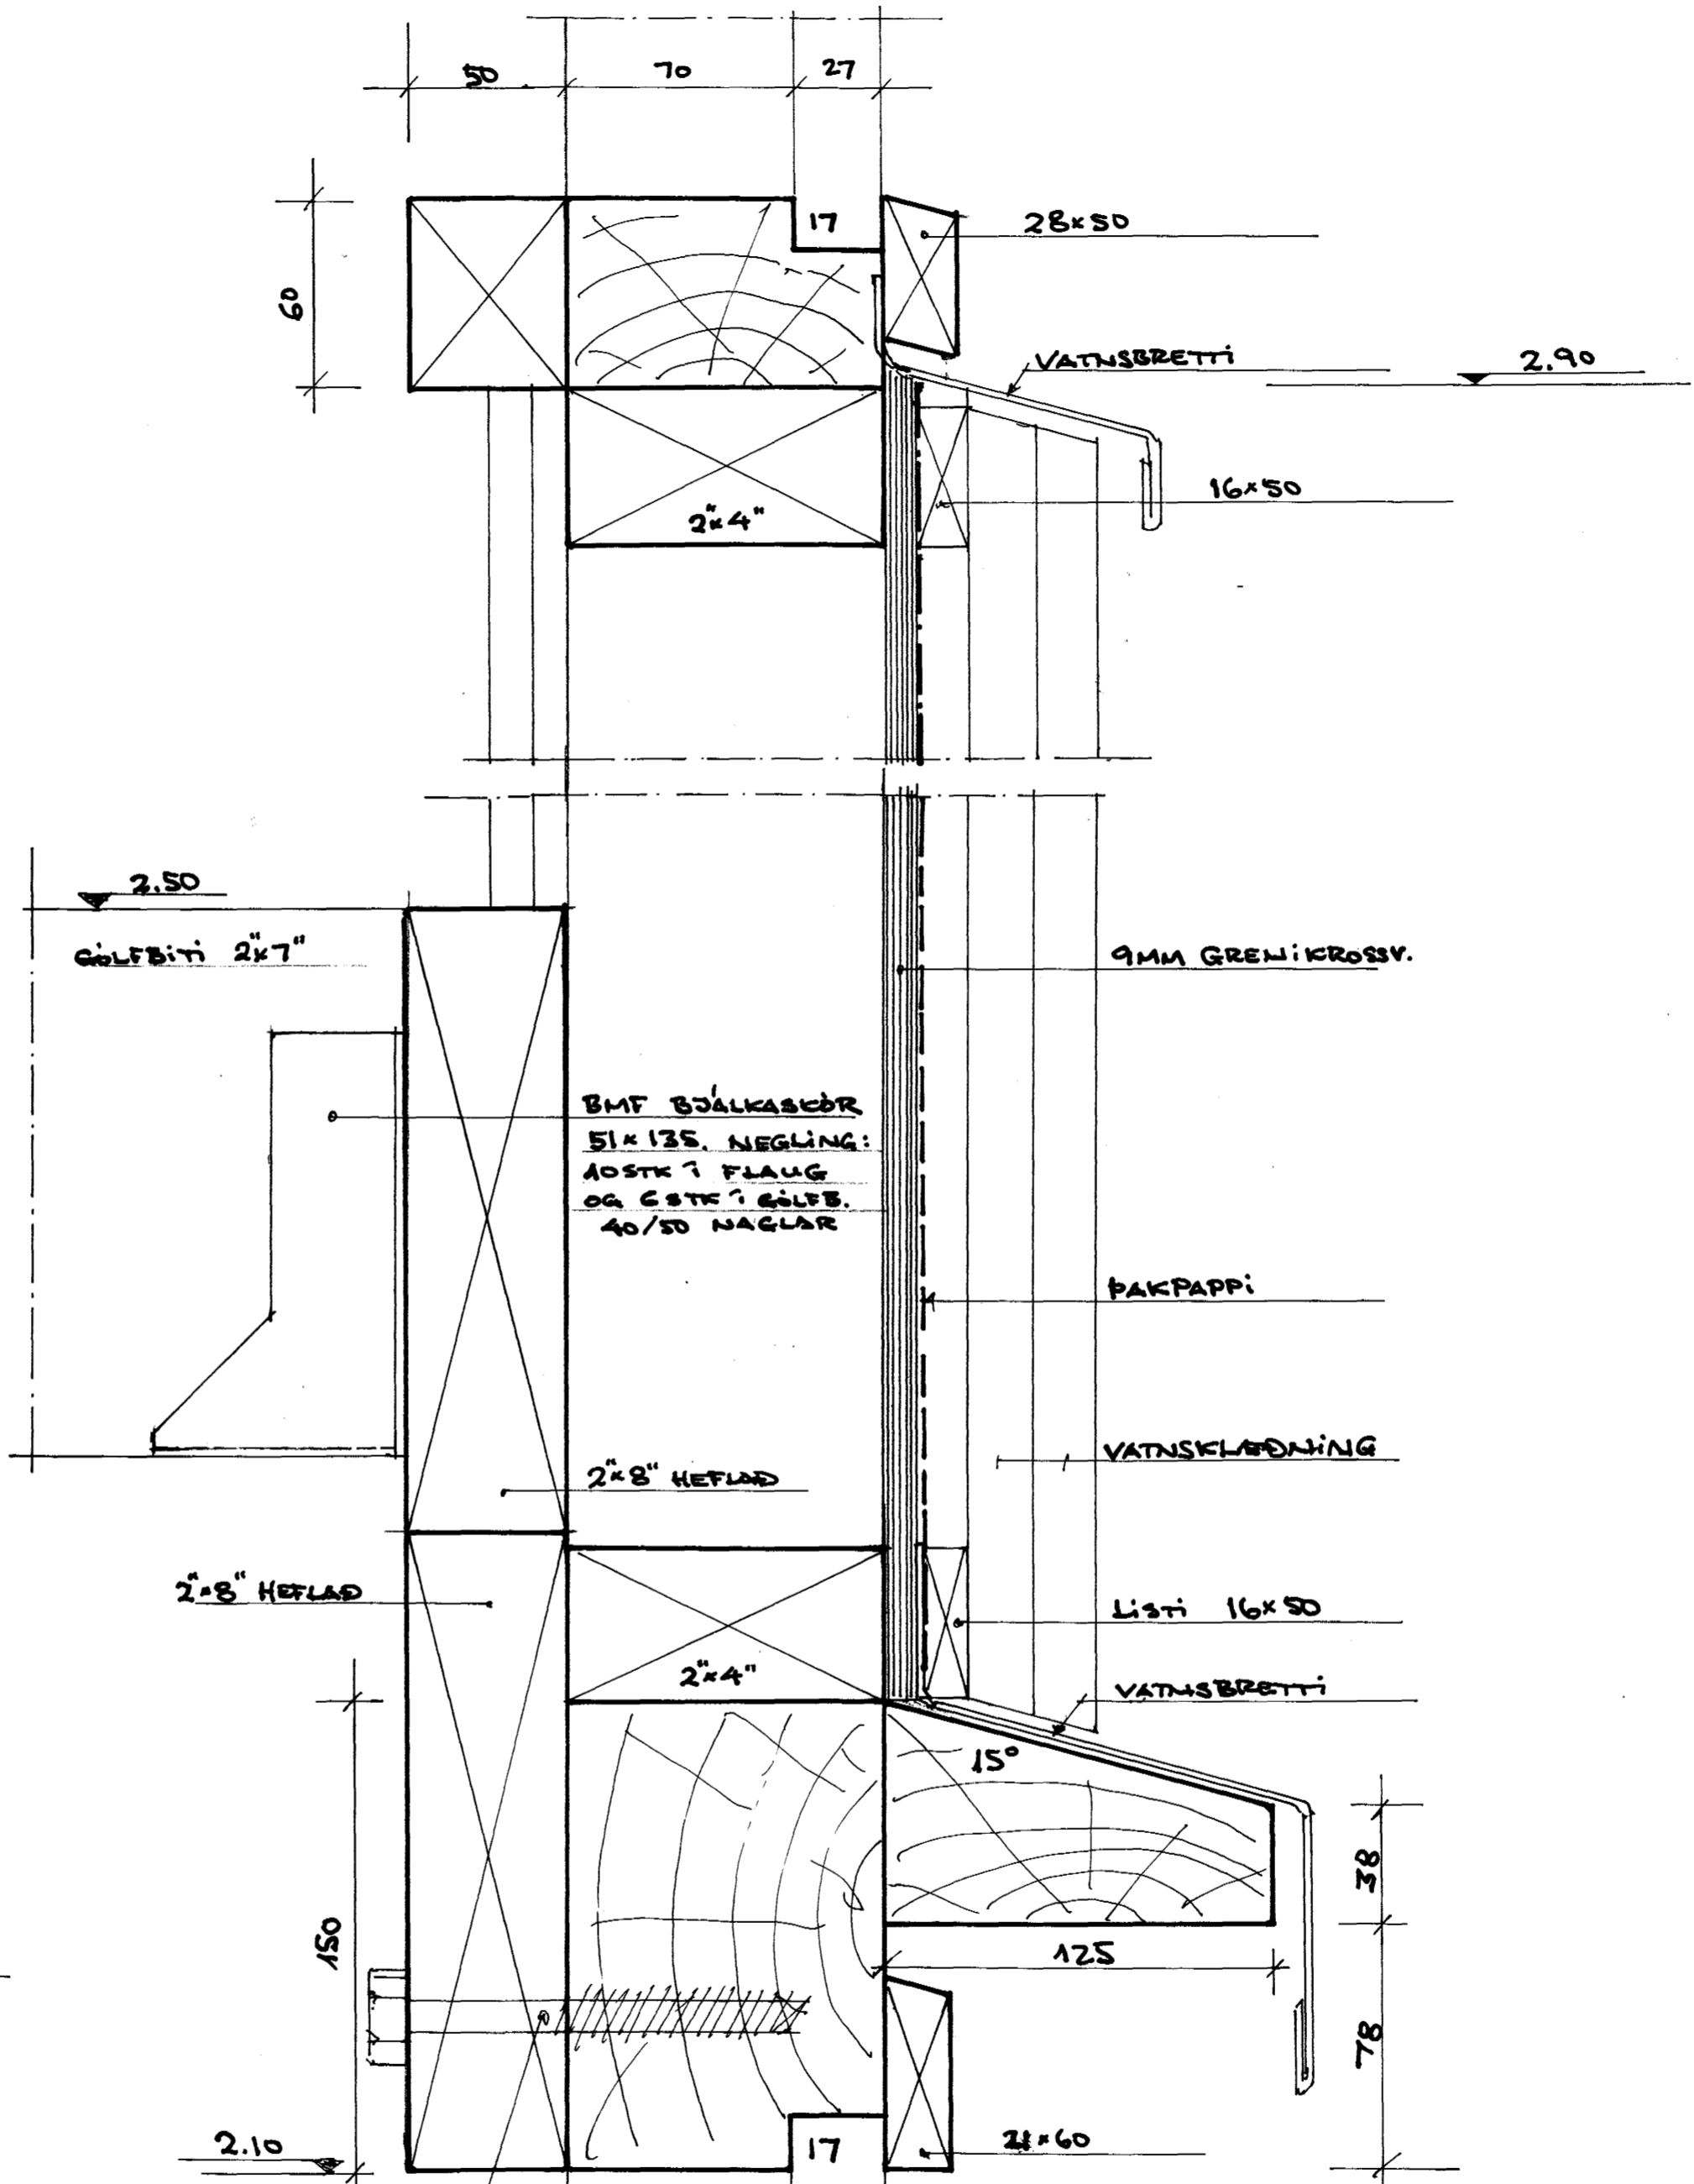

2STK FRANSKAR SKRUFUR  
 613x120 PR. STÖÐ ?  
 BEDI EFRI OG NEDRI  
 DREGARA (2x8")

SÉRMYNDIR 18 OG 19 M 1:2

Samþykkt þann  
 11 DES. 2007  
 Byggingafulltrúinn í Hafnarfirði  
 E.h. Sigurbjartur Halldórsson

VILLUR ÞÓR KRISTINSSON  
 BYGGINGARTÆNIFR  
 050648-4439  
 Villur Þór Kristinsson



HRAUNTINGA 22. HAFNARFIRÐI

TEKIN VPK	NOV 2007	TIMBURGRIND
REKIN VPK	MÁJ 1:2	SÉRMYNDIR