




ÁSYND AUSTUR

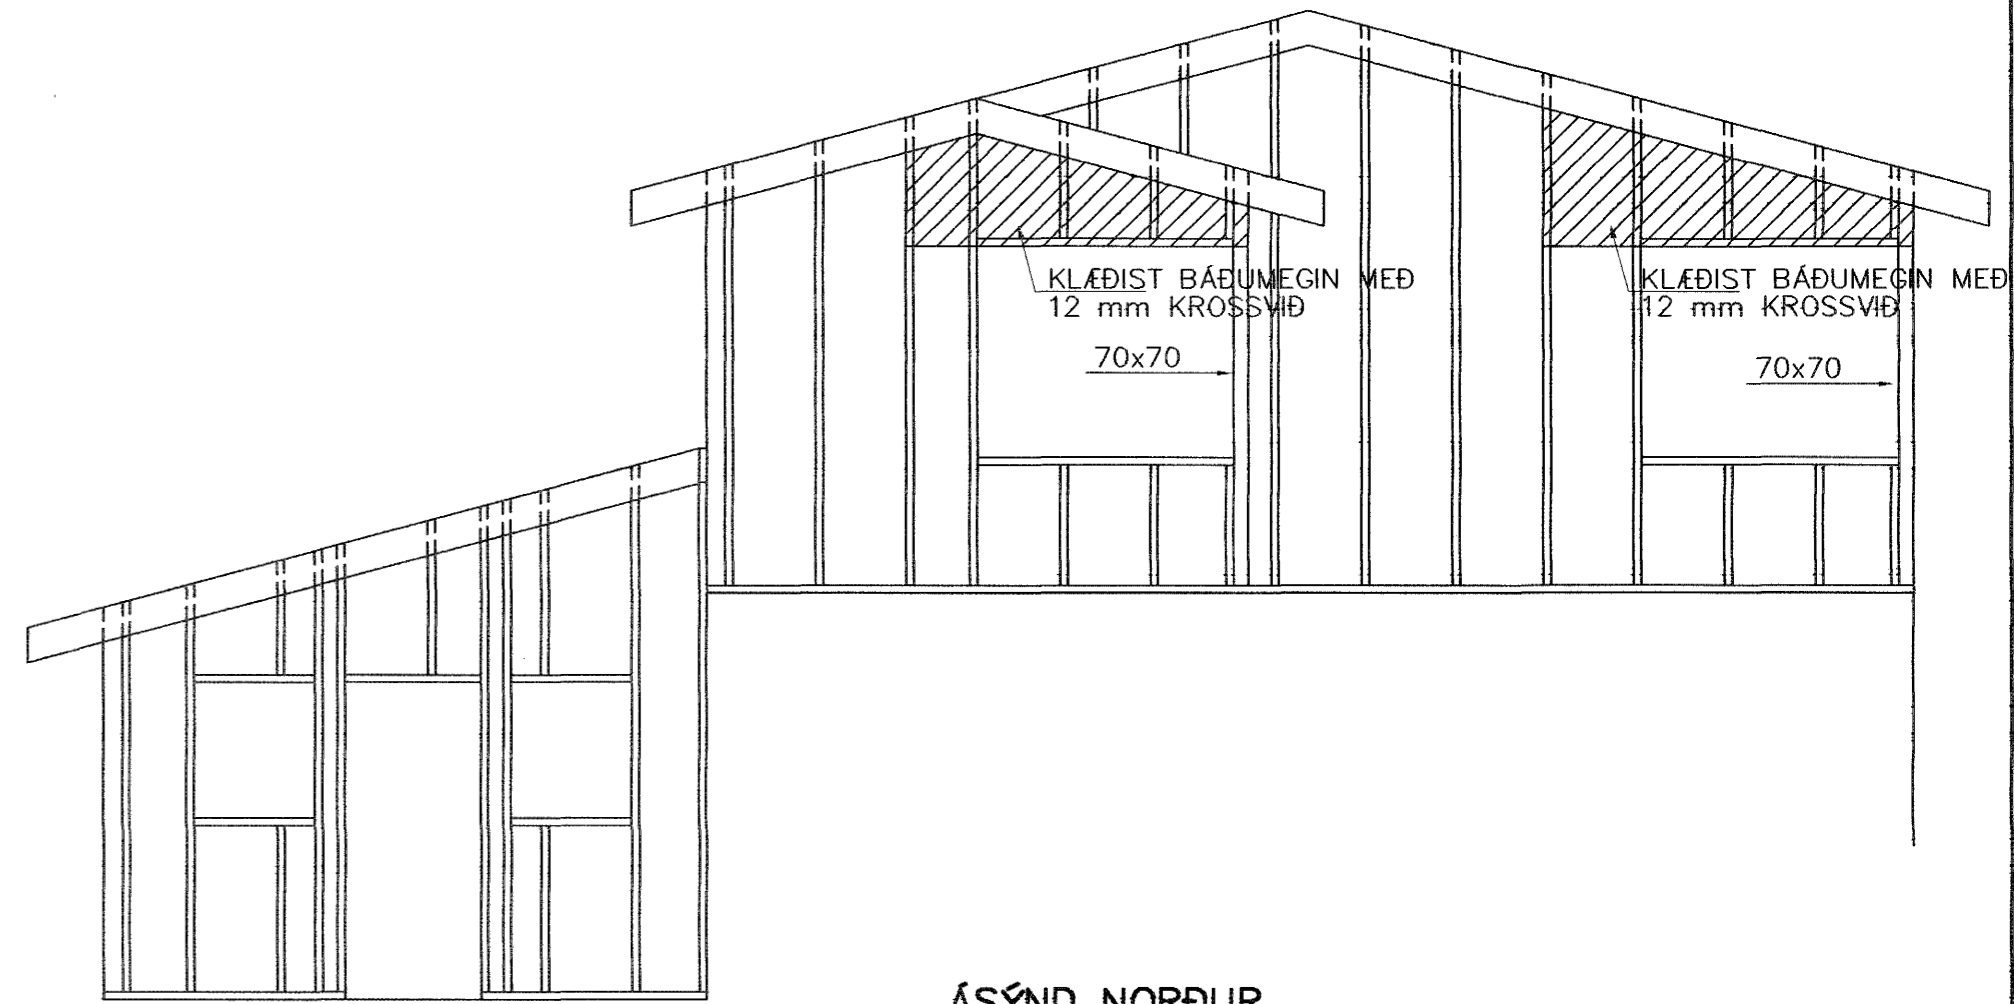

ÁSYND NORÐUR

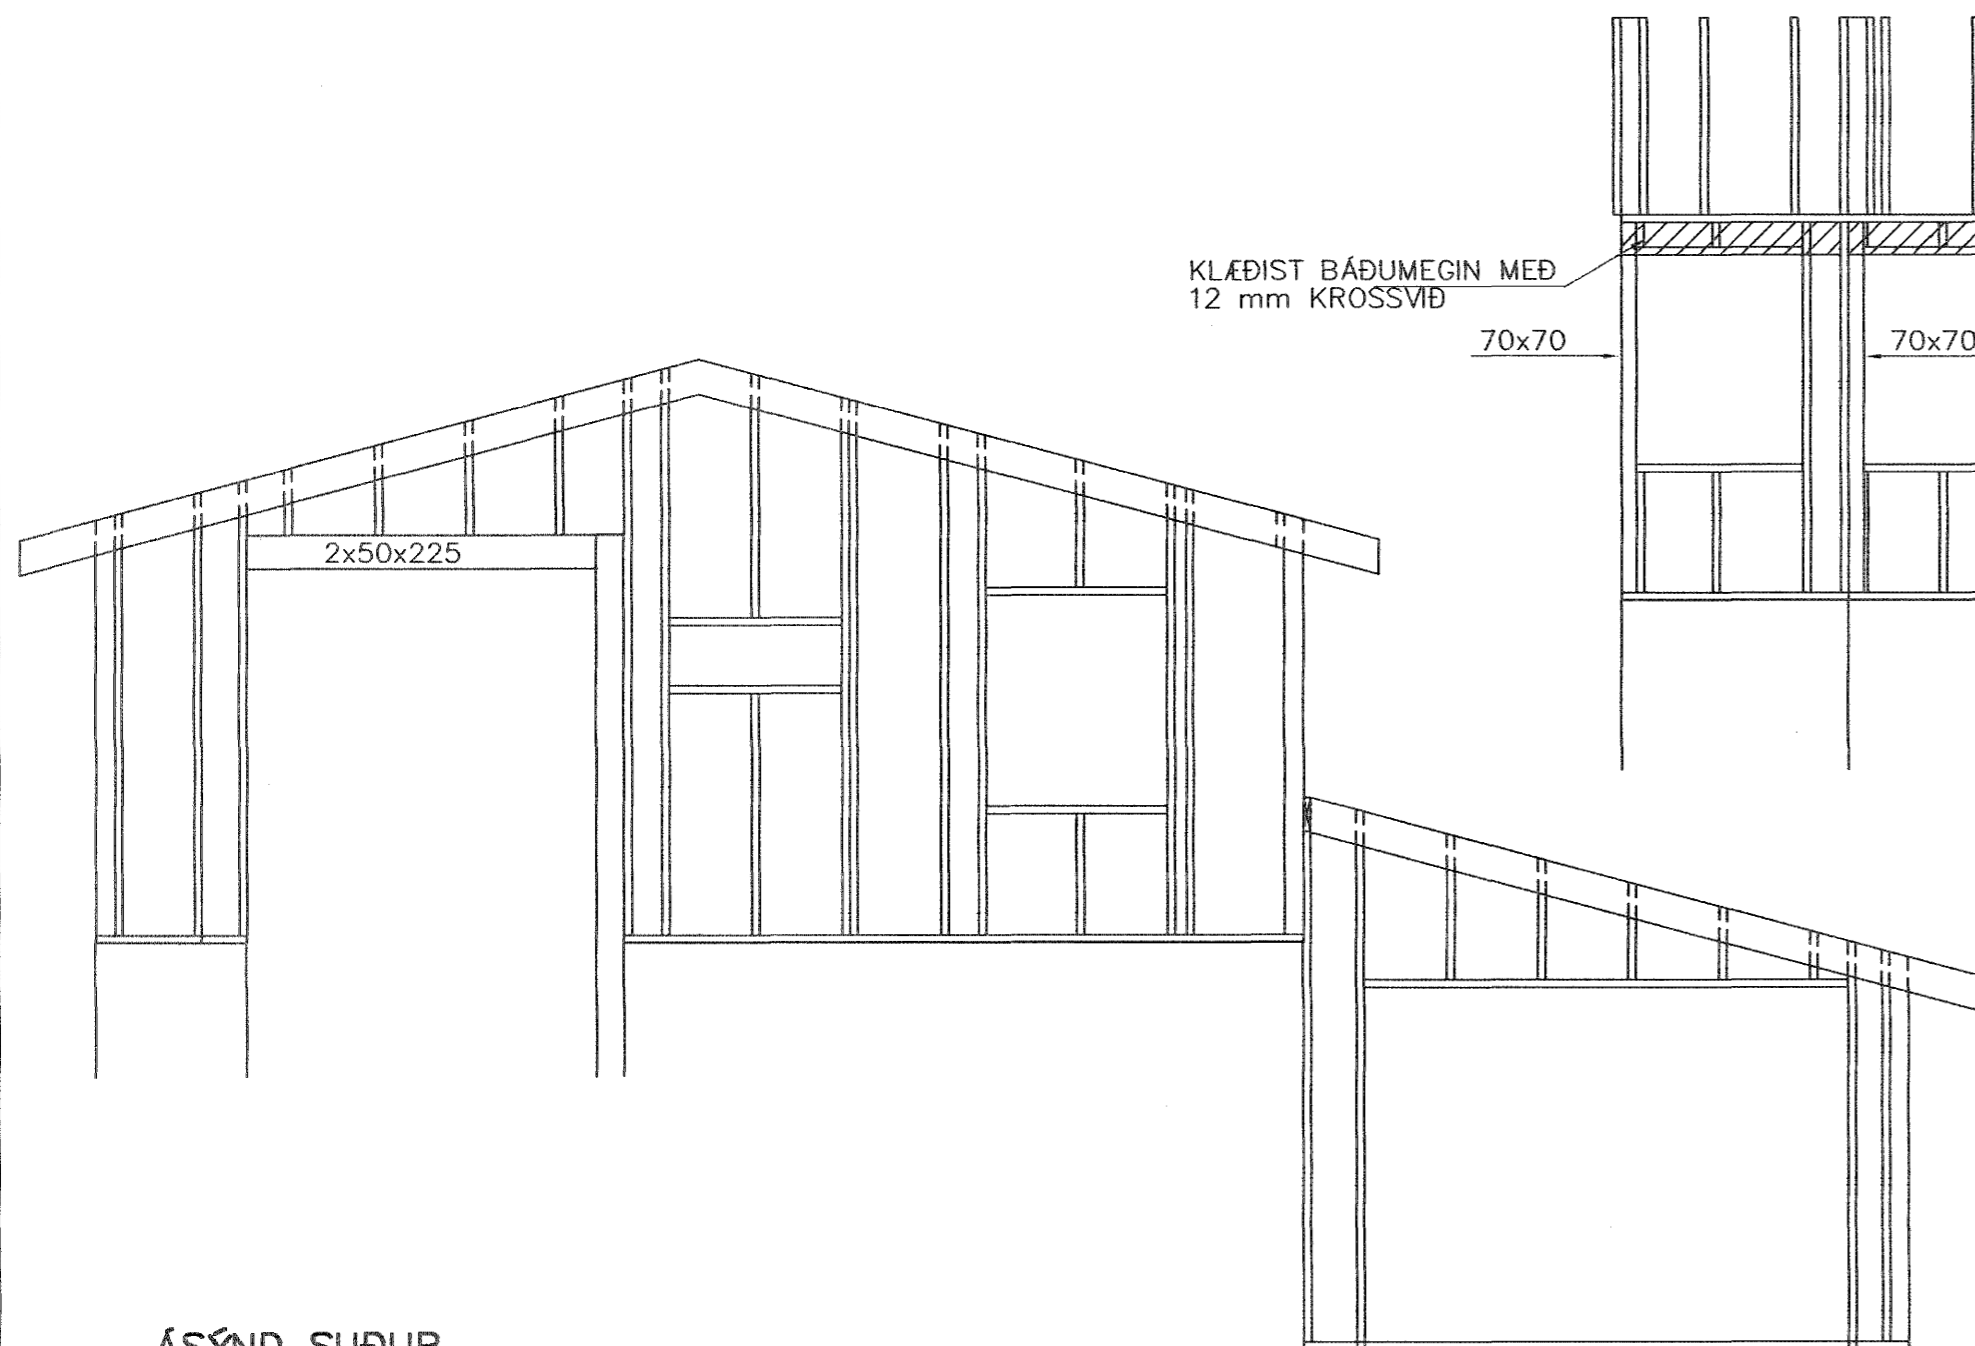


ÁSYND SUÐUR

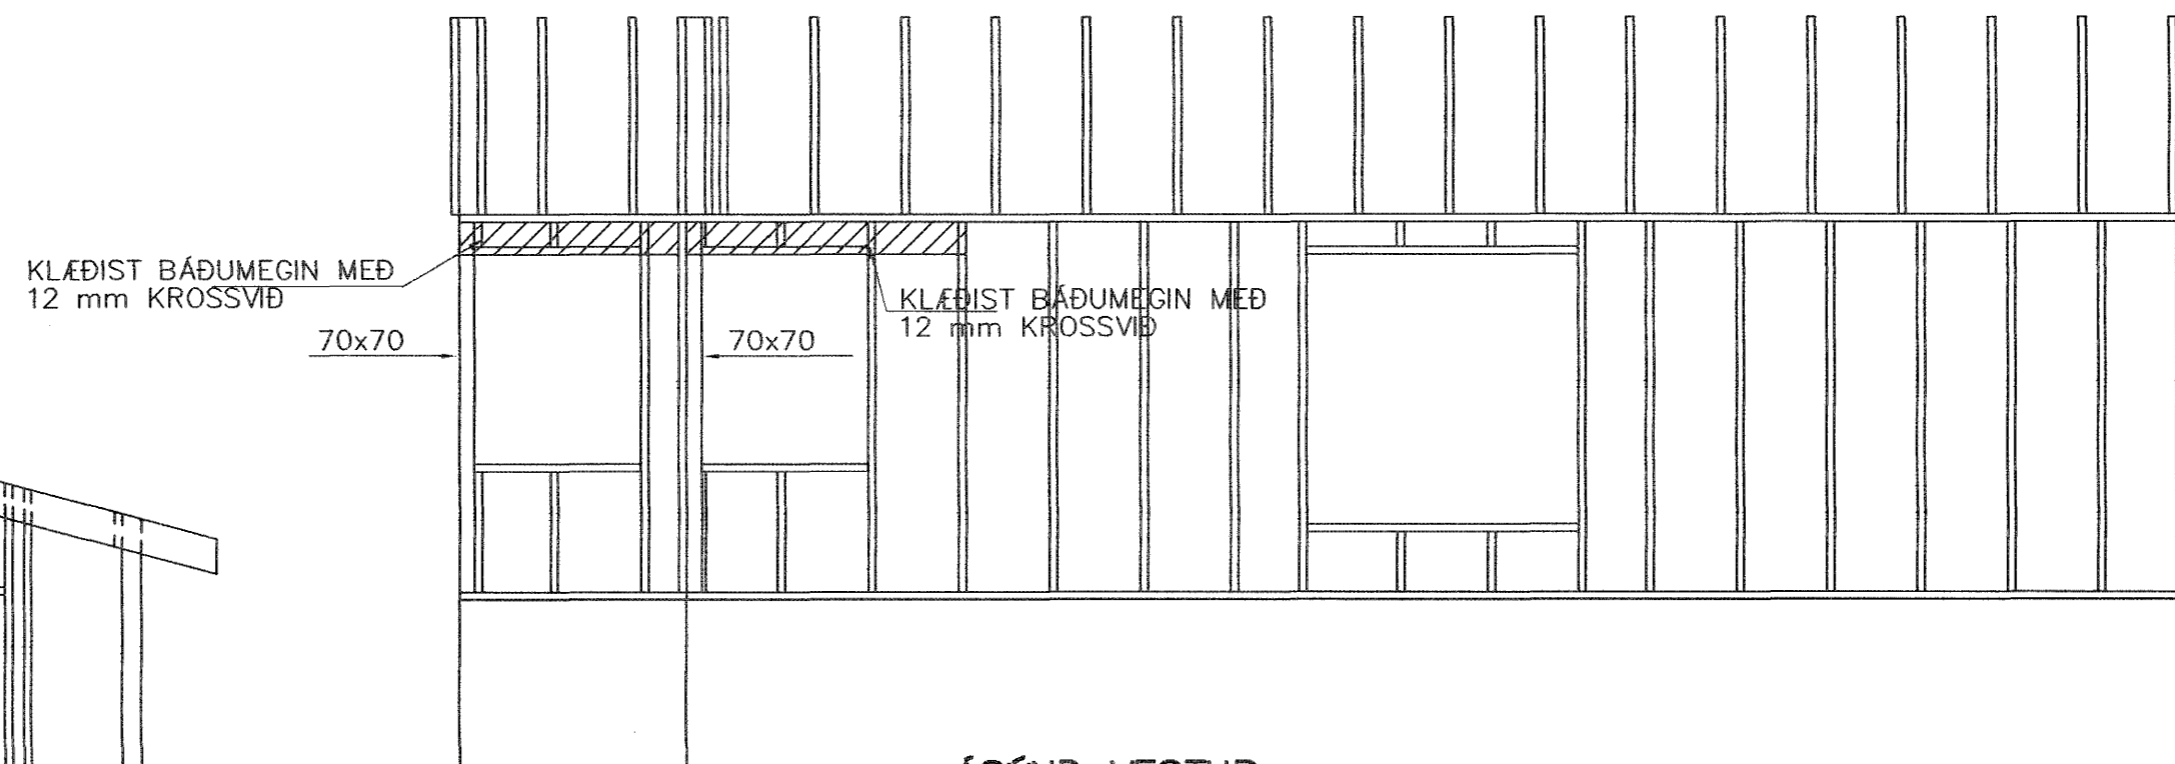

ÁSYND VESTUR

Stoðir 50x125 c/c 600
 Topreim 50x125
 Fótreim 50x125 þrýstfúvarin
 Vegggrind klæðist með furukrossvið 12 mm

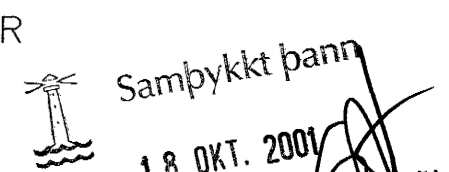BR.	DAGS.	EDLI BREITINGA	SIGN.
LÓUHRAUN 7 HAFNARFIRÐI ÁSYNDIR  18 OKT. 2001 MKV. 1:50 DAGS. OKT. 2001 VERK NR. 9977 TEIKN. NR. 1-05 HANNAÐ SIG. ÞORLEIFSS. KT. 241148-3009 TEIKNAD G.H. YFIRFARID <i>Sigurdar Þorleifsson</i> TÆKNIÞJÓNUSTA SIGURDAR ÞORLEIFSSONAR ehf STRANDGÖTU 11 220 HAFNARFIRÐI Sími 555-4255 FAX 565-2875 E-mail taeknithjonusta@islandia.is			