
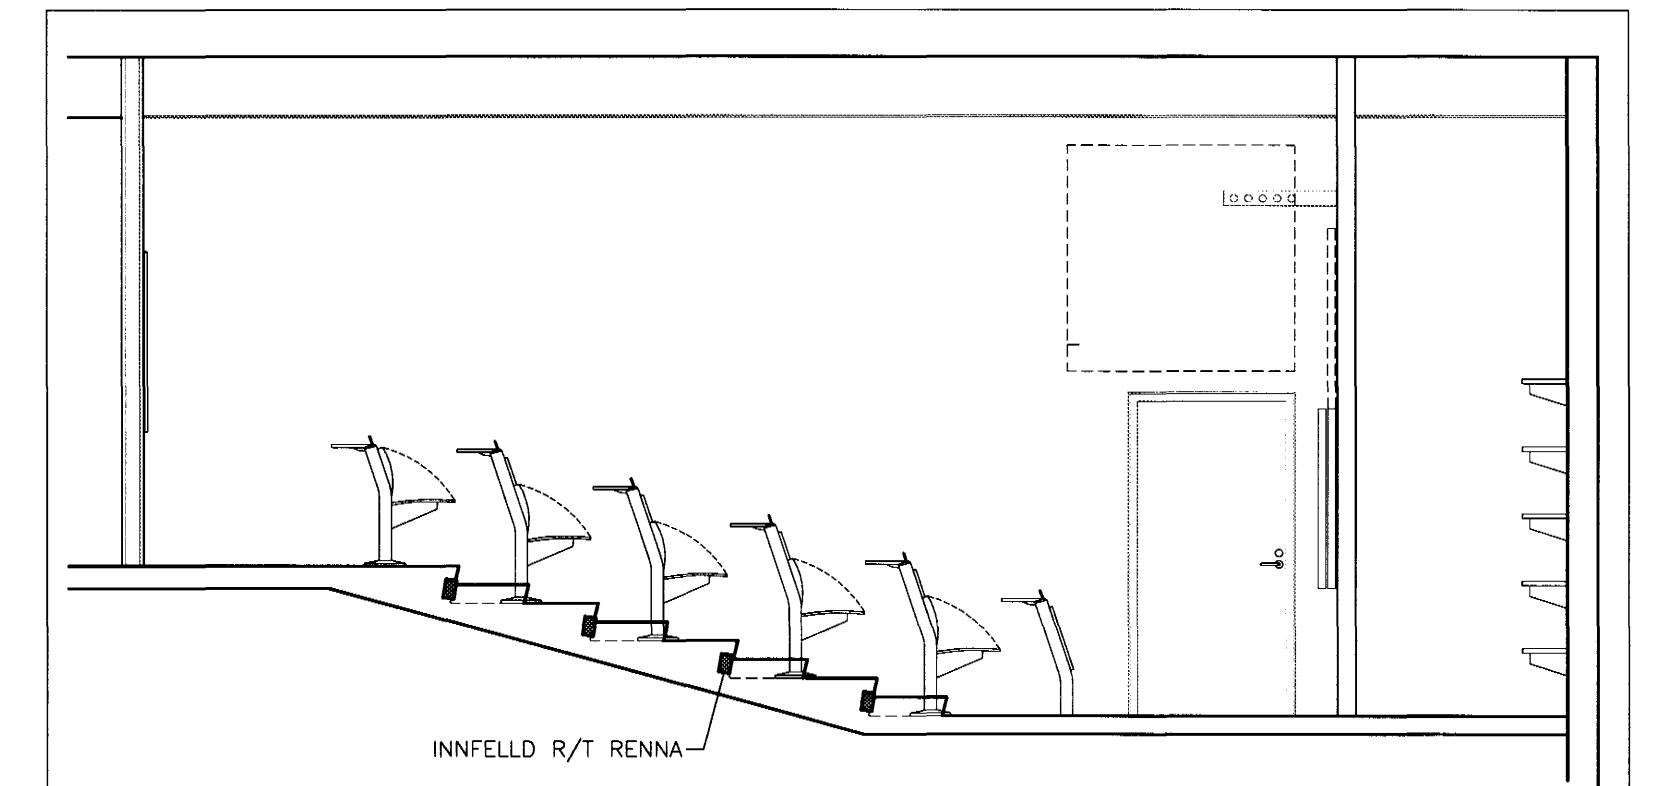


GRUNNMYND 1.HÆÐ 1:50


A SNID 1:50
VG1-001

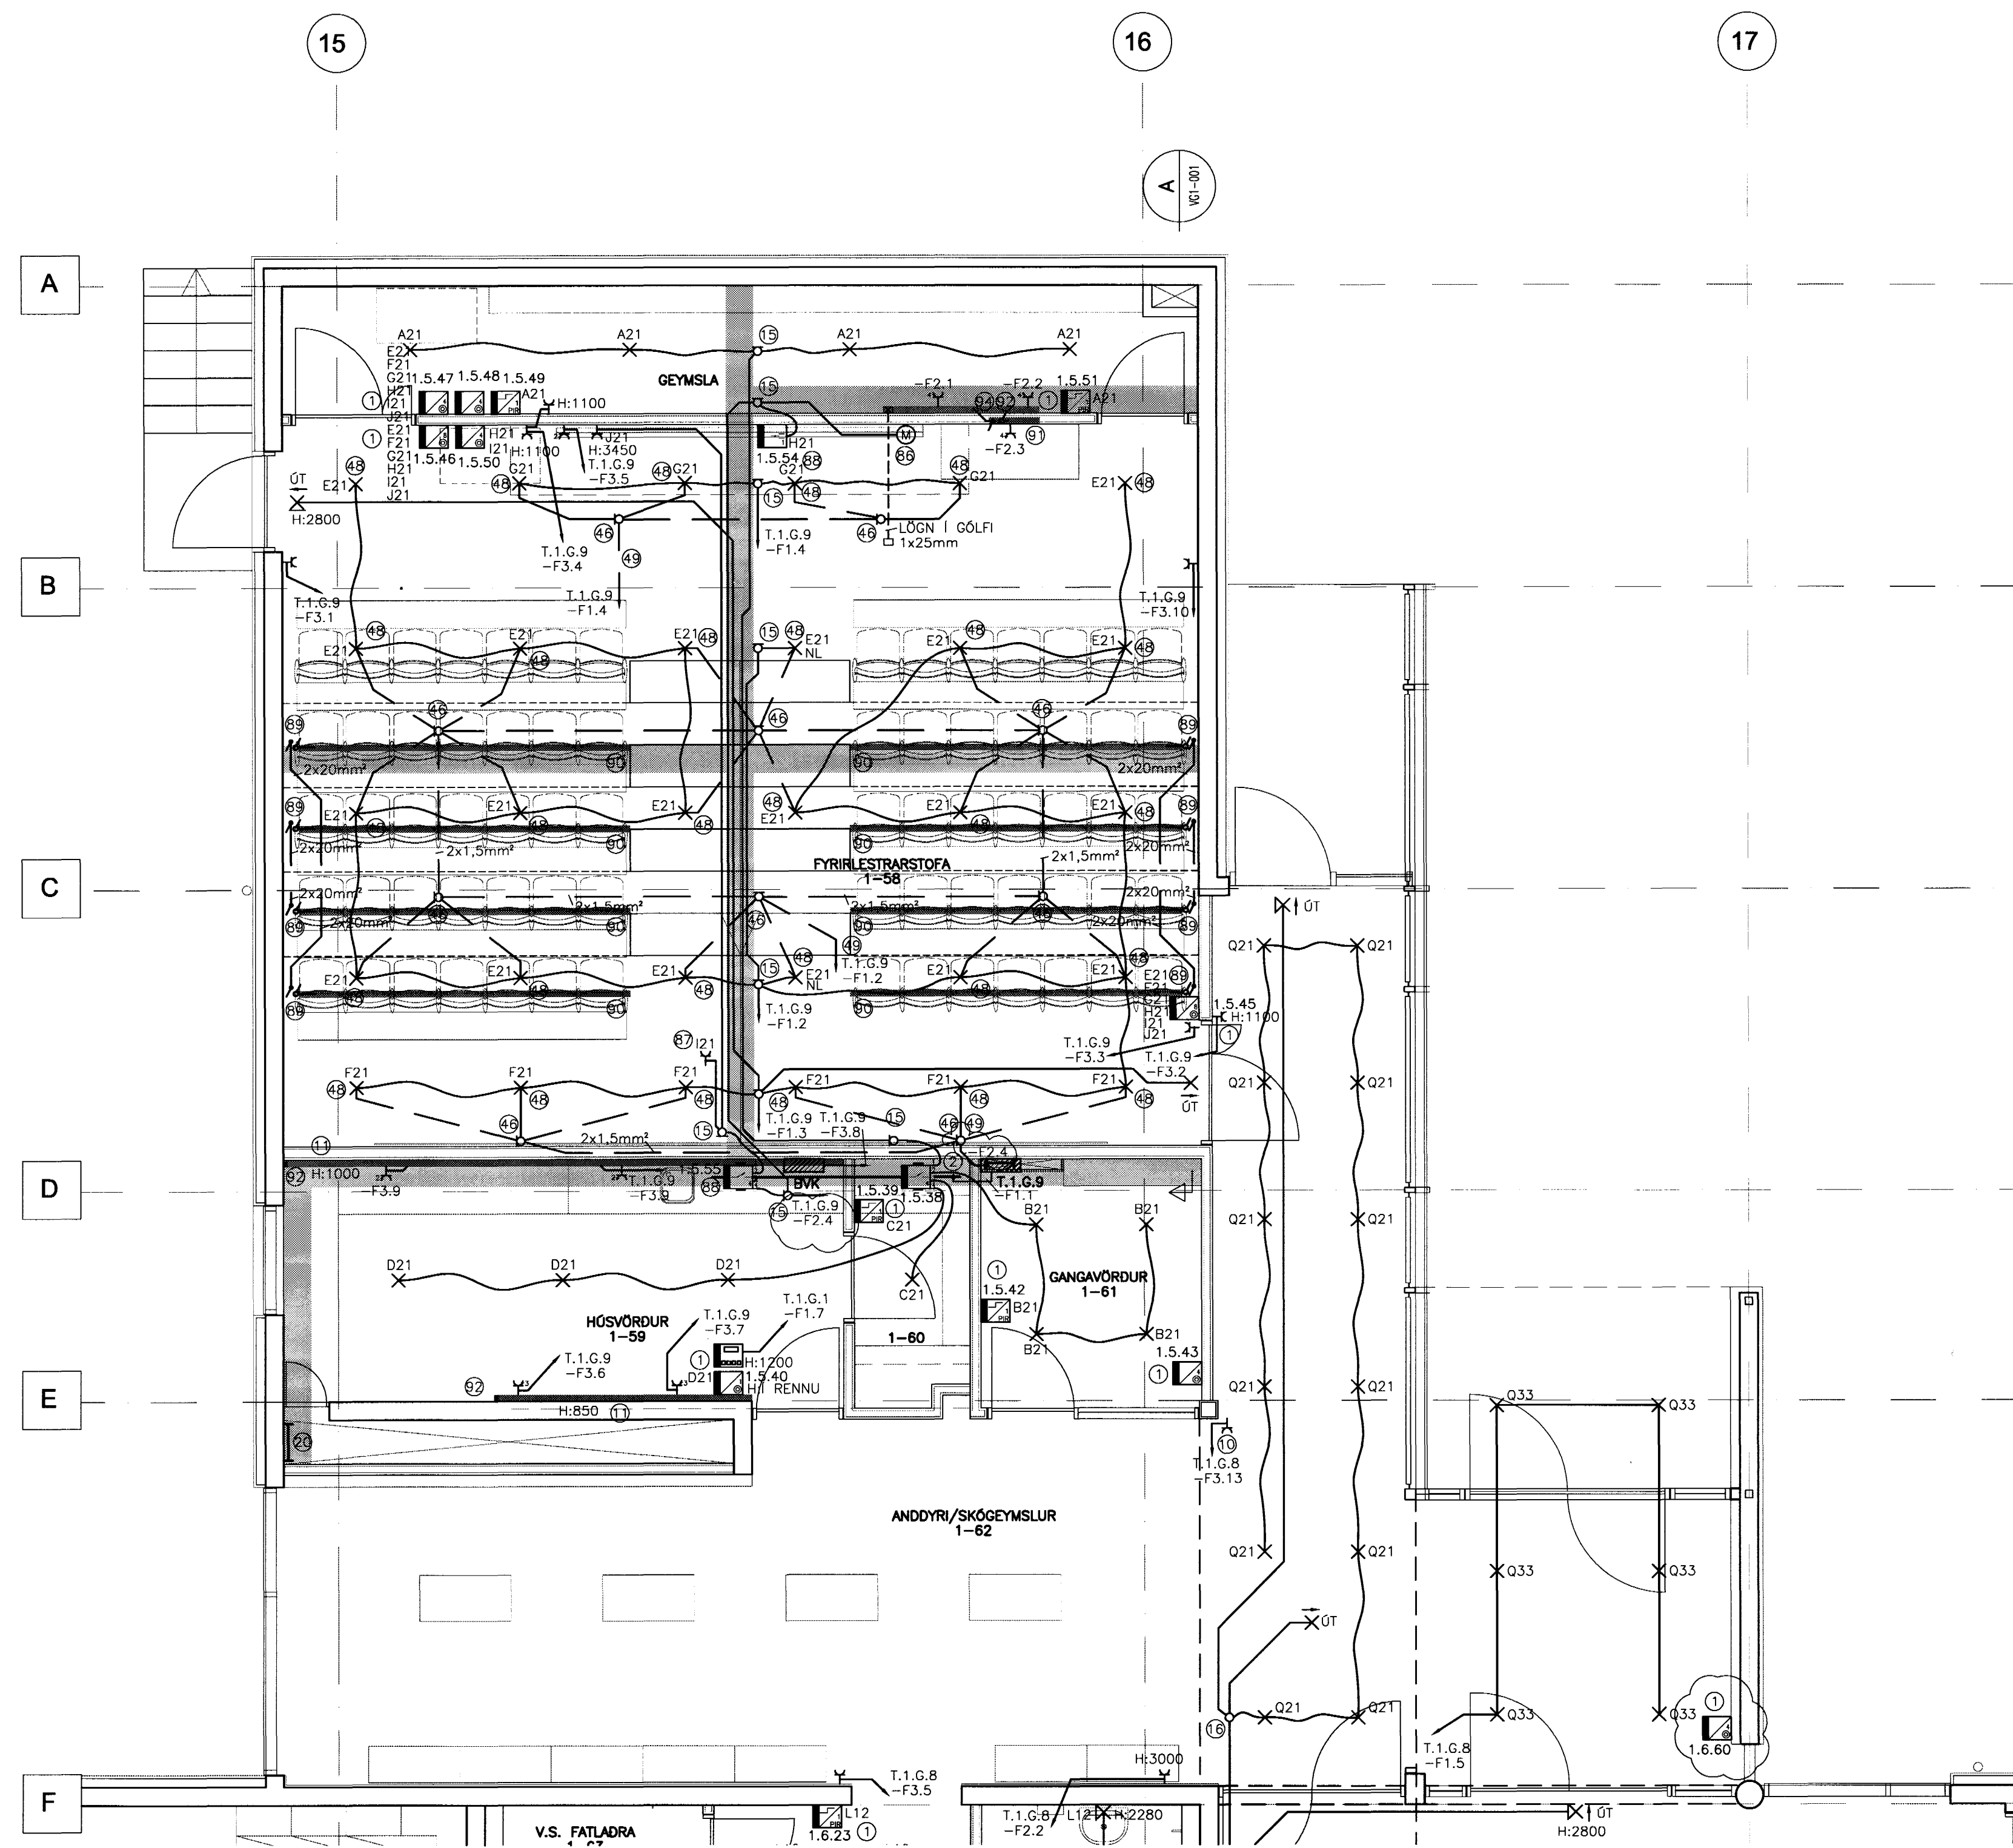

ATHUGASEMDIR OG SKÝRINGAR SJÁ TEIKNINGU B2-R0-VA-001

15/7/03 JC 01070-5089

C	07.07.03	ÞÍASAR BREYTINGAR	JJ	VK
B	26.03.03	ÞÍASAR BREYTINGAR	JJ	LL
A	07.11.02	FYRIRLESTARSTOFA FULLHANNADUR	JJ	LL
BR.	DAGS.	BREYTING	REIKN.	TEIKN.

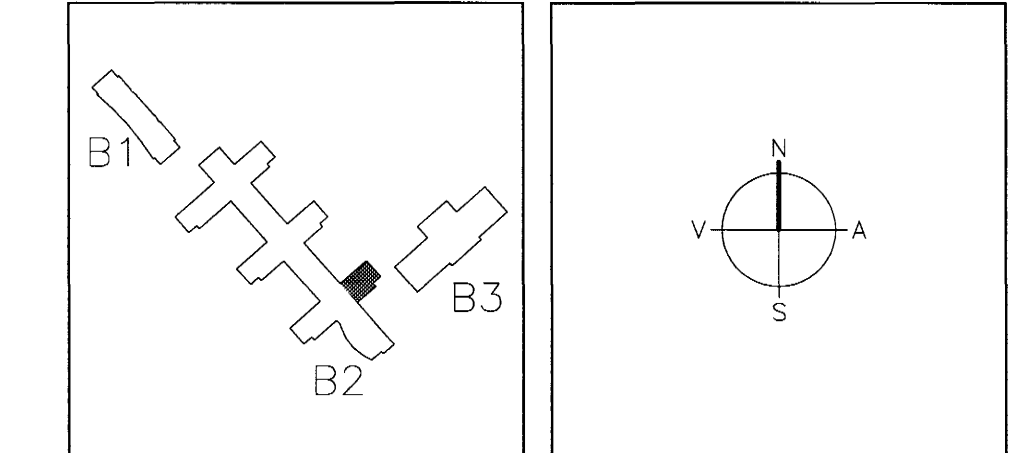

ARKITEKTAR FINNUR BJÖRGVINSSON
BERGSTADASTRÆTI 10, RVK
Sími: 551-1460, netfang: arkitekt@isholf.is
HILMAR ÞÓR BJÖRNSSON
SIGRÍÐUR ÓLAFSDÓTTIR

LANDMÖTUN EINAR E. SÆMUNDSEN
NYRILAVEGUR 8-200 KÖPAVOGUR. Sími: 554 5303 - FAK: 554 5300 - NETFANG: landmotun@landmotun.is
INGIBJÖRG KRISTJÁNSDÓTTIR
MARGRÉT SIGURDARDÓTTIR

VSÓ RÁÐGJÖF
BORGARTÚNI 20, 105 REYKJAVÍK, Sími: 585-8000, Símbreyf: 585-9010, Netfang: vsod@vsod.is

SÖLVANGSVEGUR 4
LÆKJARSKÓLI

RAFORKUVRKI LÁGSPENNA GRUNNMYND 1. HÆÐ	HANNAÐ/TEIKN. ATH: <i>[Signature]</i> SAMBYGGT KT. <i>[Signature]</i>	JJ/LL 110856-7780
--	--	----------------------

KVARDI: 1:50
VERKNR. 00258
TEIKN. NR. B2-R1-VG1-009
BR. C