
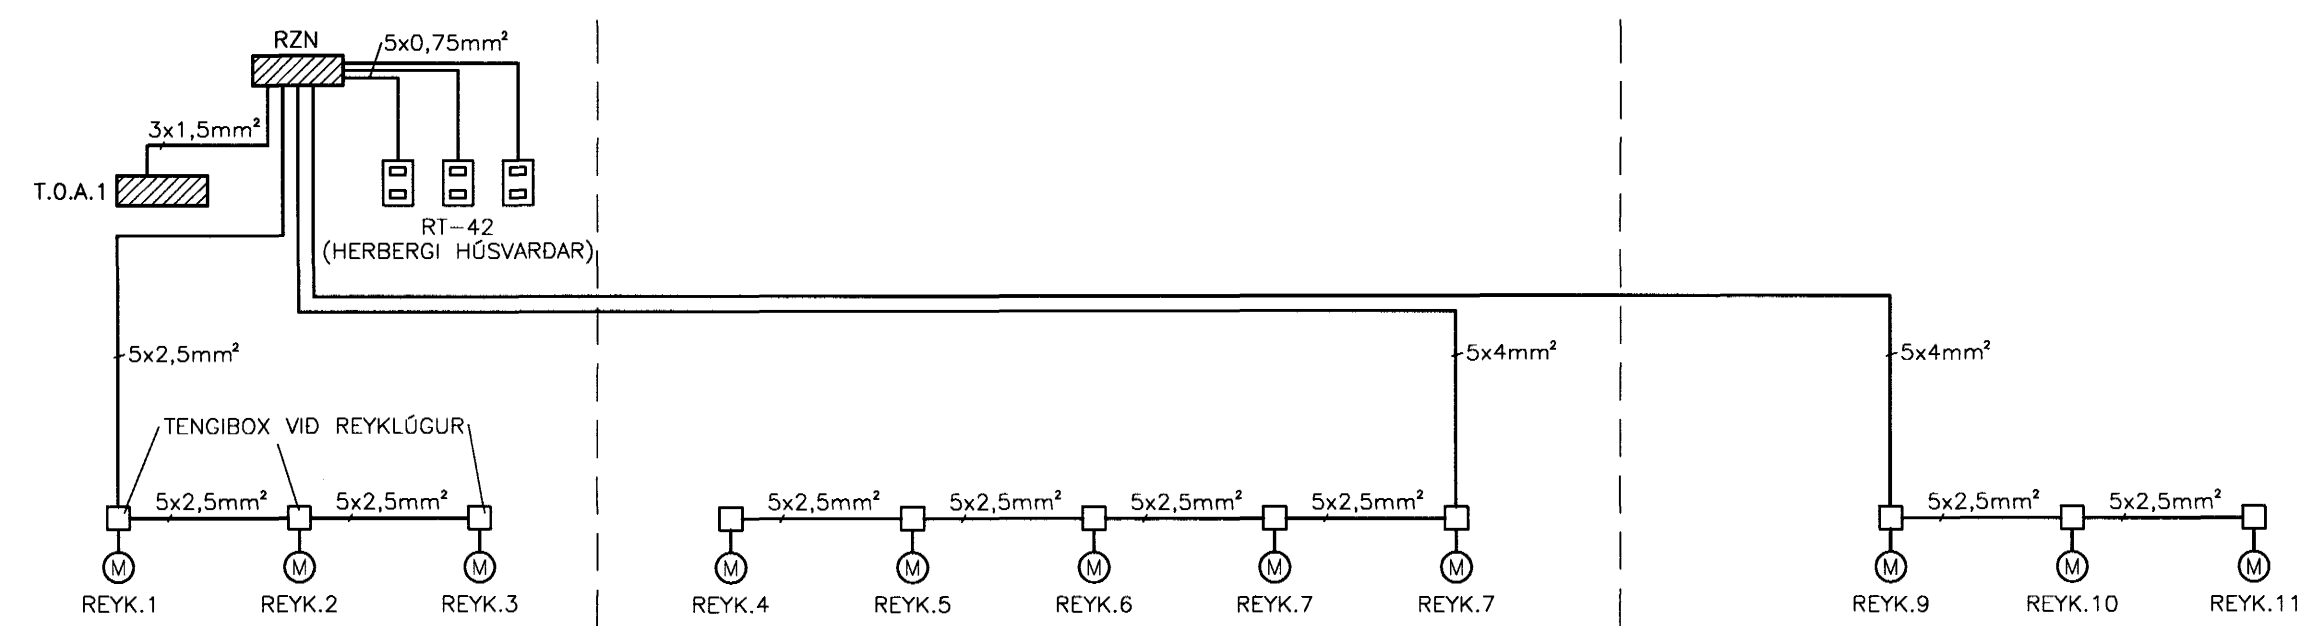


REYKLÚGUR Í LOFTI 2. HÆÐAR

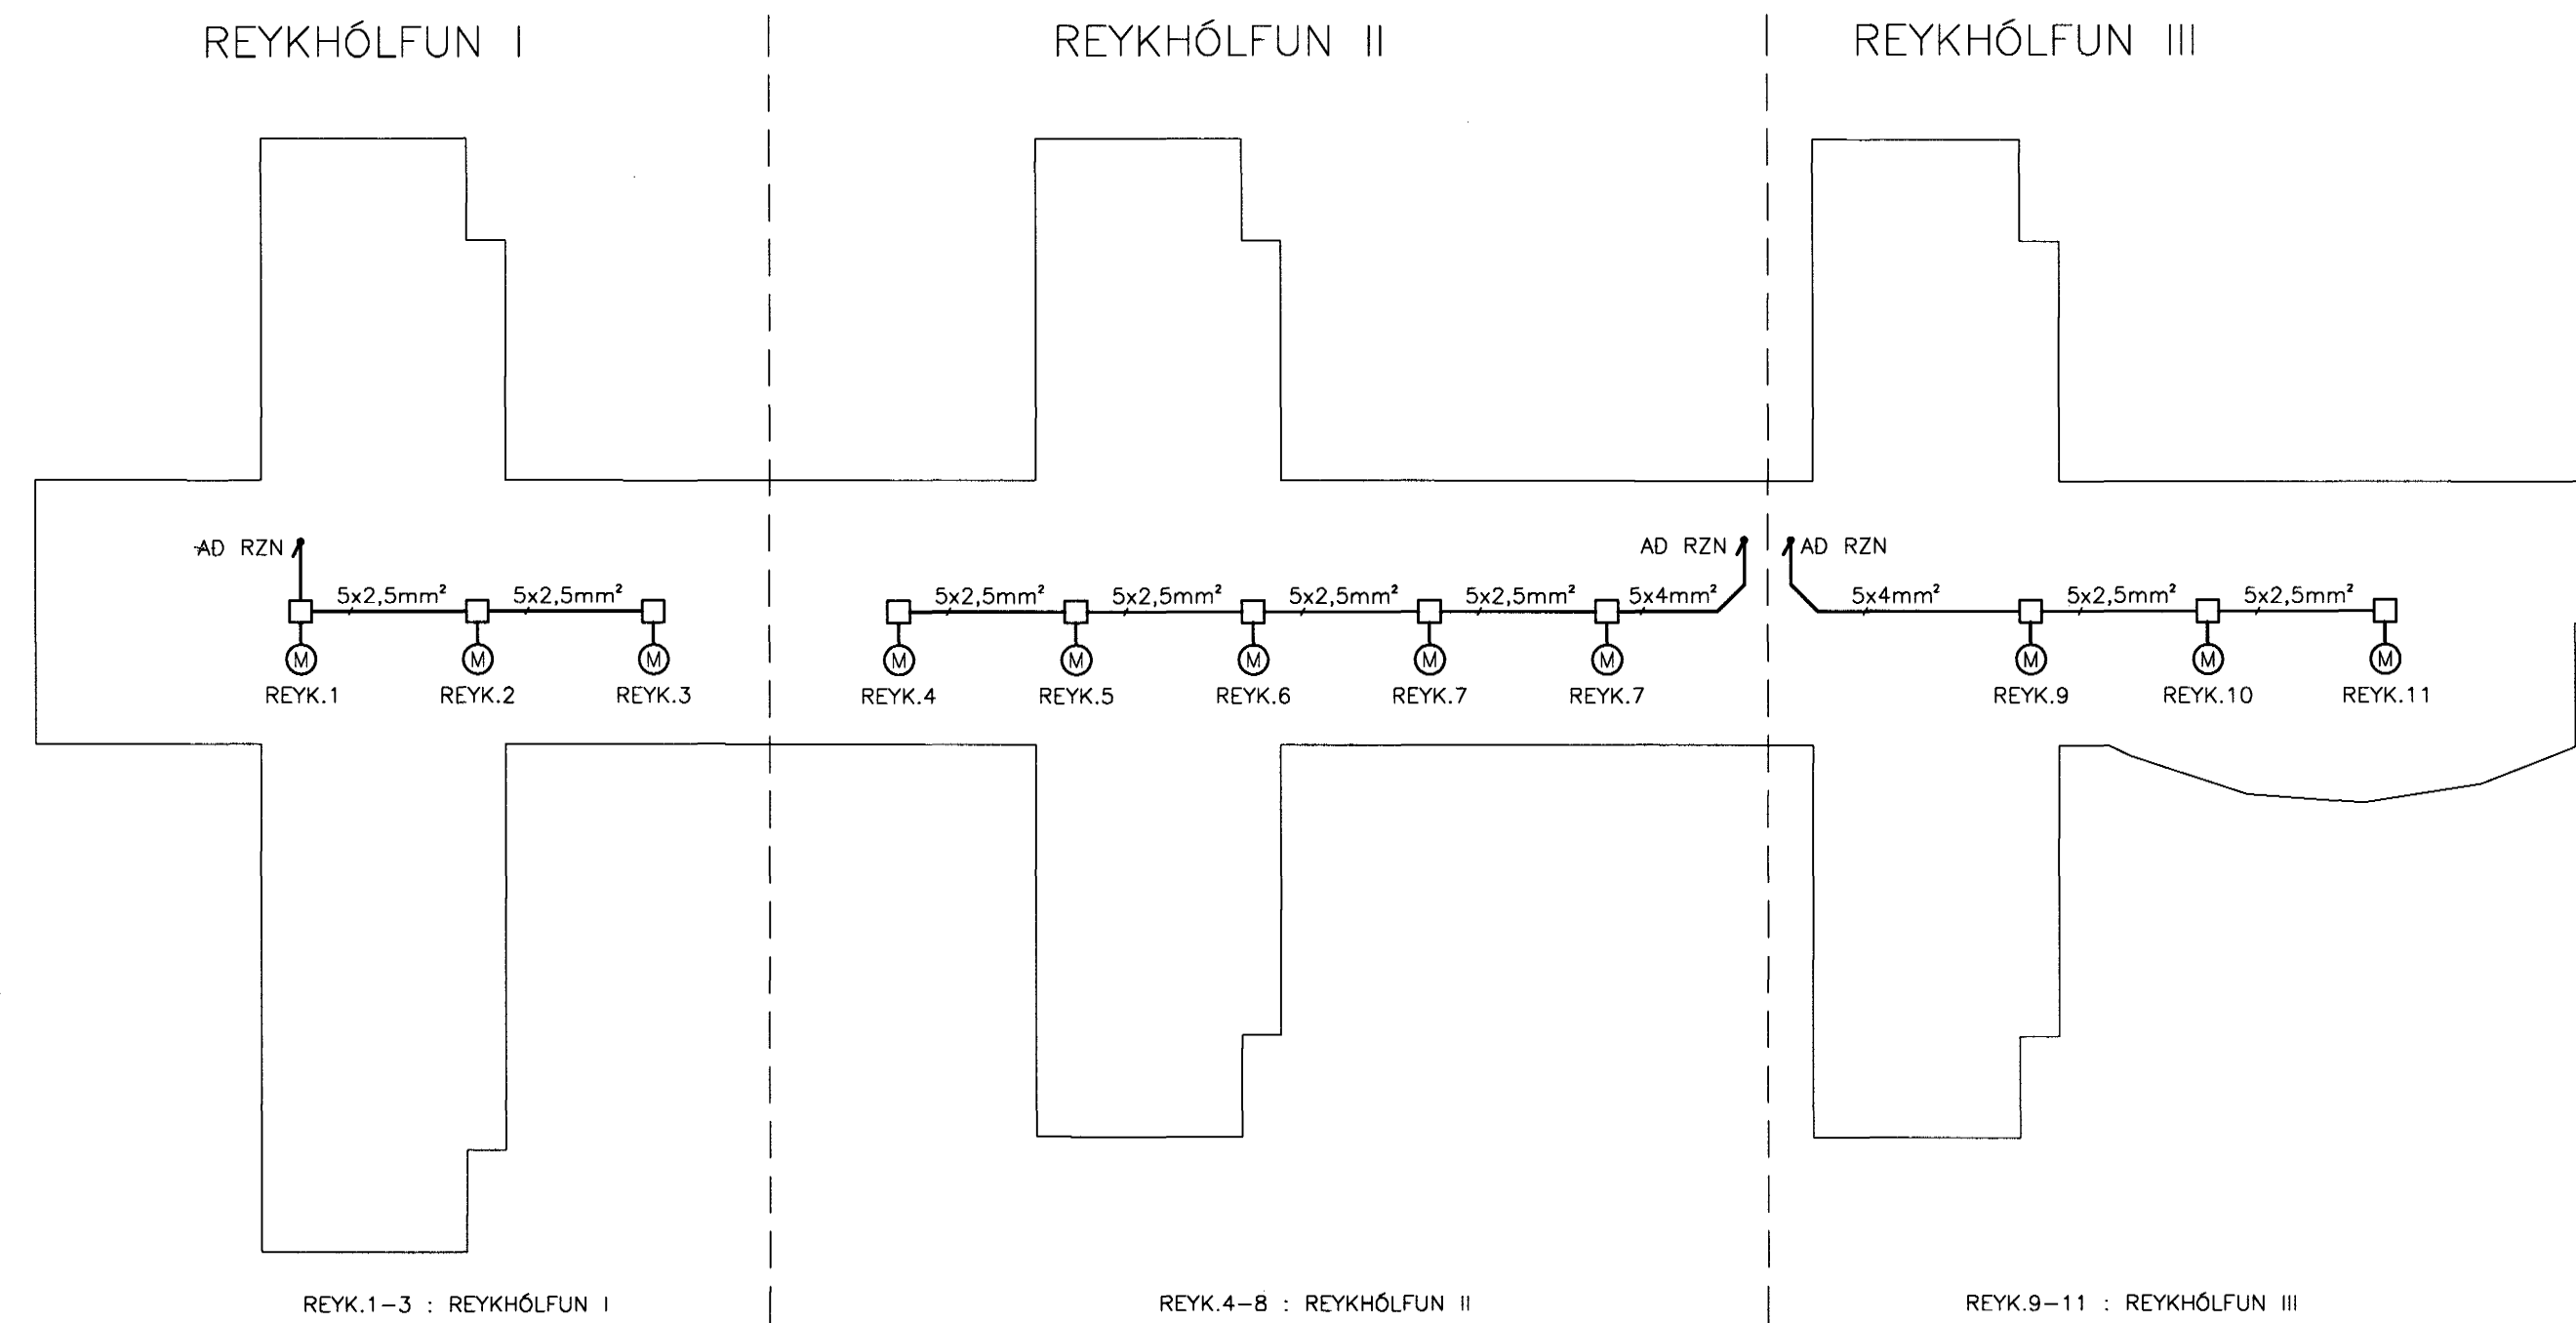


SKÝRINGAR:

- RZN :STJÓRNEINING FYRIR REYKLÚGUR, H:1500mm Í KJALLARA
- REYK I – REYK II : REYKLÚGUR Í LOFTI 2. HÆÐAR
- RT-42 : HNAPPUR TIL REYKRÆSTUNAR, H:1400mm
- T.O.A.1 : ADALTAFLA

15/7/03 SC 071070-5069

BR. DAGS. BREYTING REIKN. TEIKN.

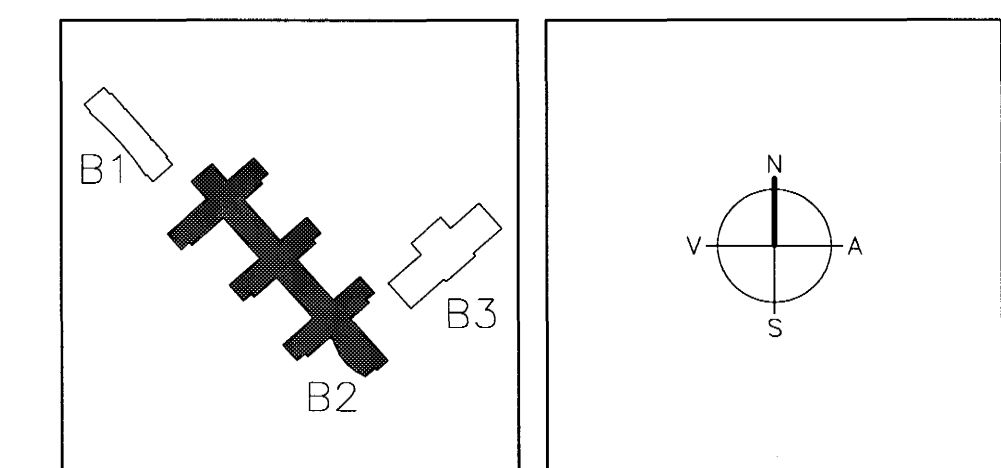

**ARKITEKTAR**  
BERGSTABASTRÆTI 10, RVK.  
sími:551-1460, netfang:arkitekt@isholf.is

**FINNUR BJÖRGVINSSON**  
**HILMAR ÞÓR BJÖRNSSON**  
**SIGRÍÐUR ÓLAFSDÓTTIR**

**LANDMÓTN.**  
NÝBLAVEGUR 6 - 200 KÓPAVOGUR - Sími: 554 5300 - FAX: 554 5360 - NETFANG: landmotun@landmotun.is

**EINAR E. SÆMUNDSEN**  
**INGIBJÖRG KRISTJÁNSDÓTTIR**  
**MARGRÉT SIGURDARDÓTTIR**

**VSÓ RÁÐGJÖF**  
BORGARTÚNI 20, 105 REYKJAVÍK, Sími 585-9000, Símbreyf 585-9010, Netfang vsor@vso.is

**SÓLVANGSVEGUR 4**  
**LÆKJARSKÓLI**

RAFORKUVRIRKI  
REYKLÚGUR  
KERFISMYND

HANNAÐ/TEIKN. JÁ/LL  
ATH. SAMPYKKT  
KT. 110856-7780  
REYKJAVÍK 07.07.2003

VERKNR. 00258  
TEIKN. NR. B2-R15-VK-001