



SNID A
1:20

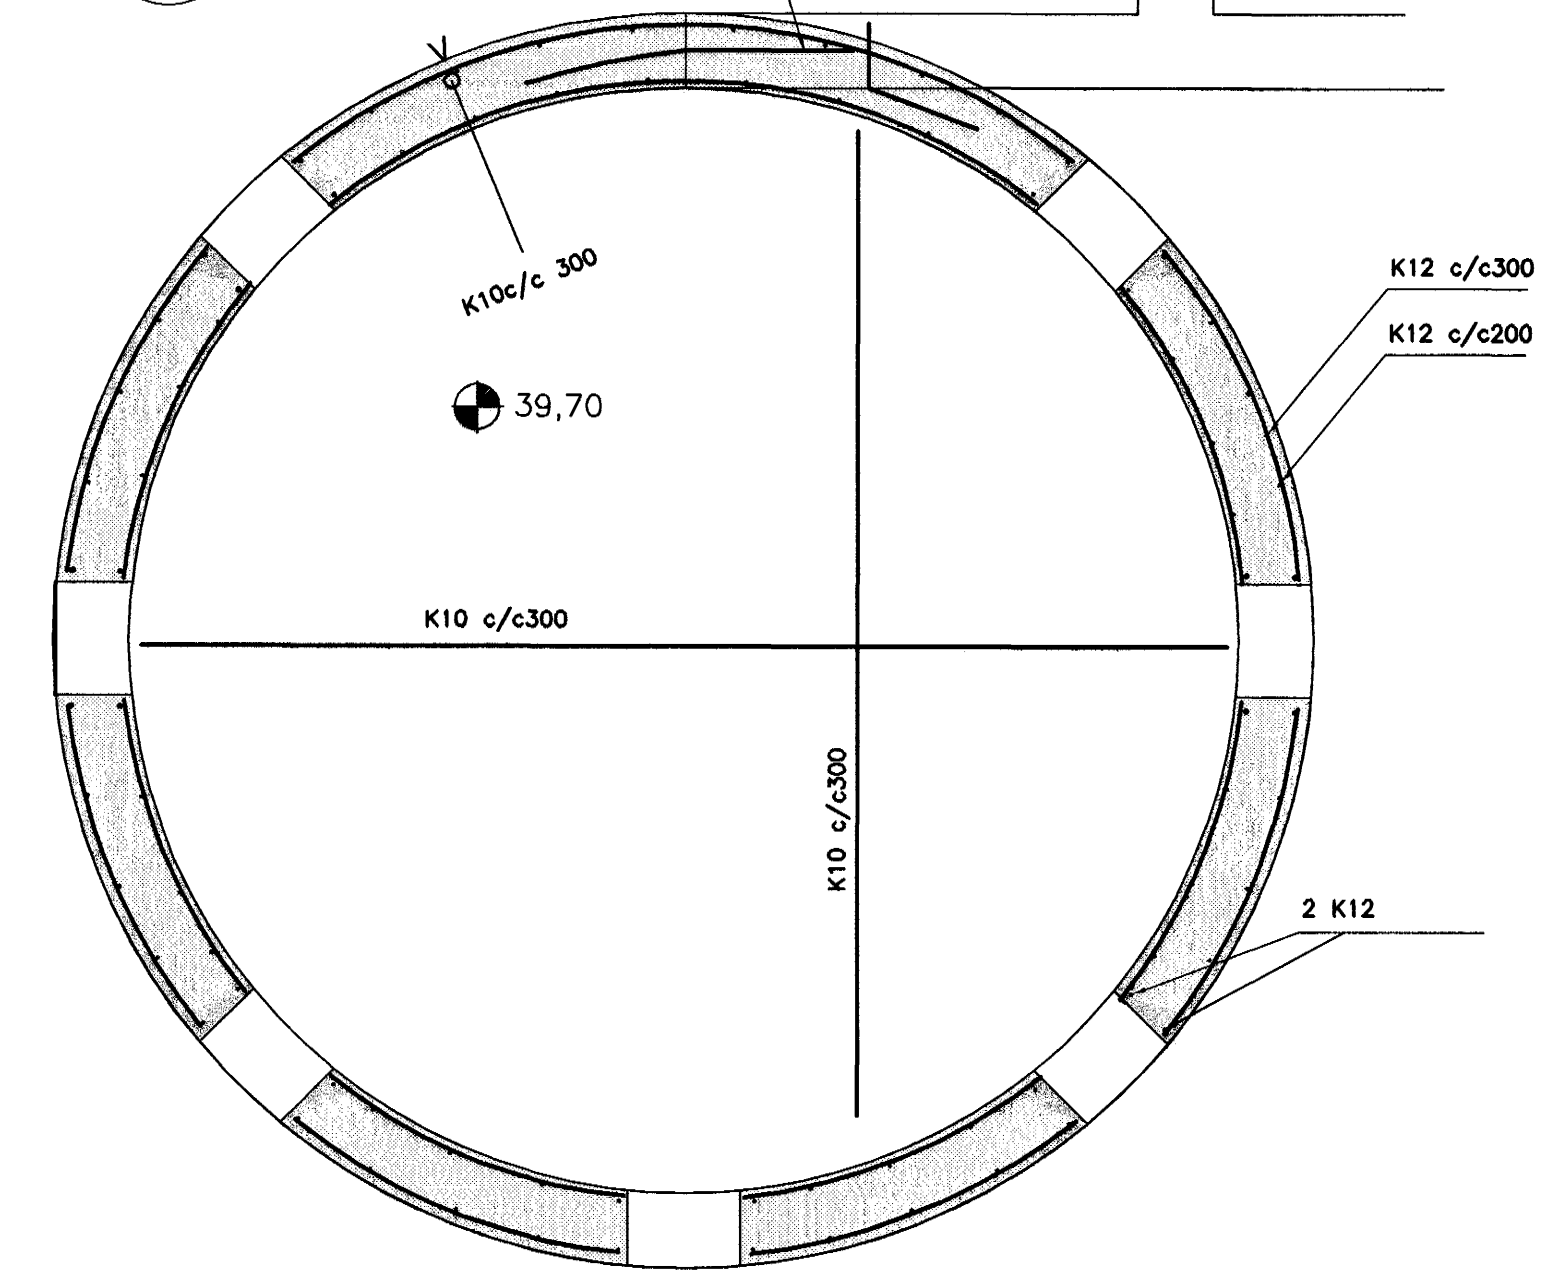

SNID B
1:20

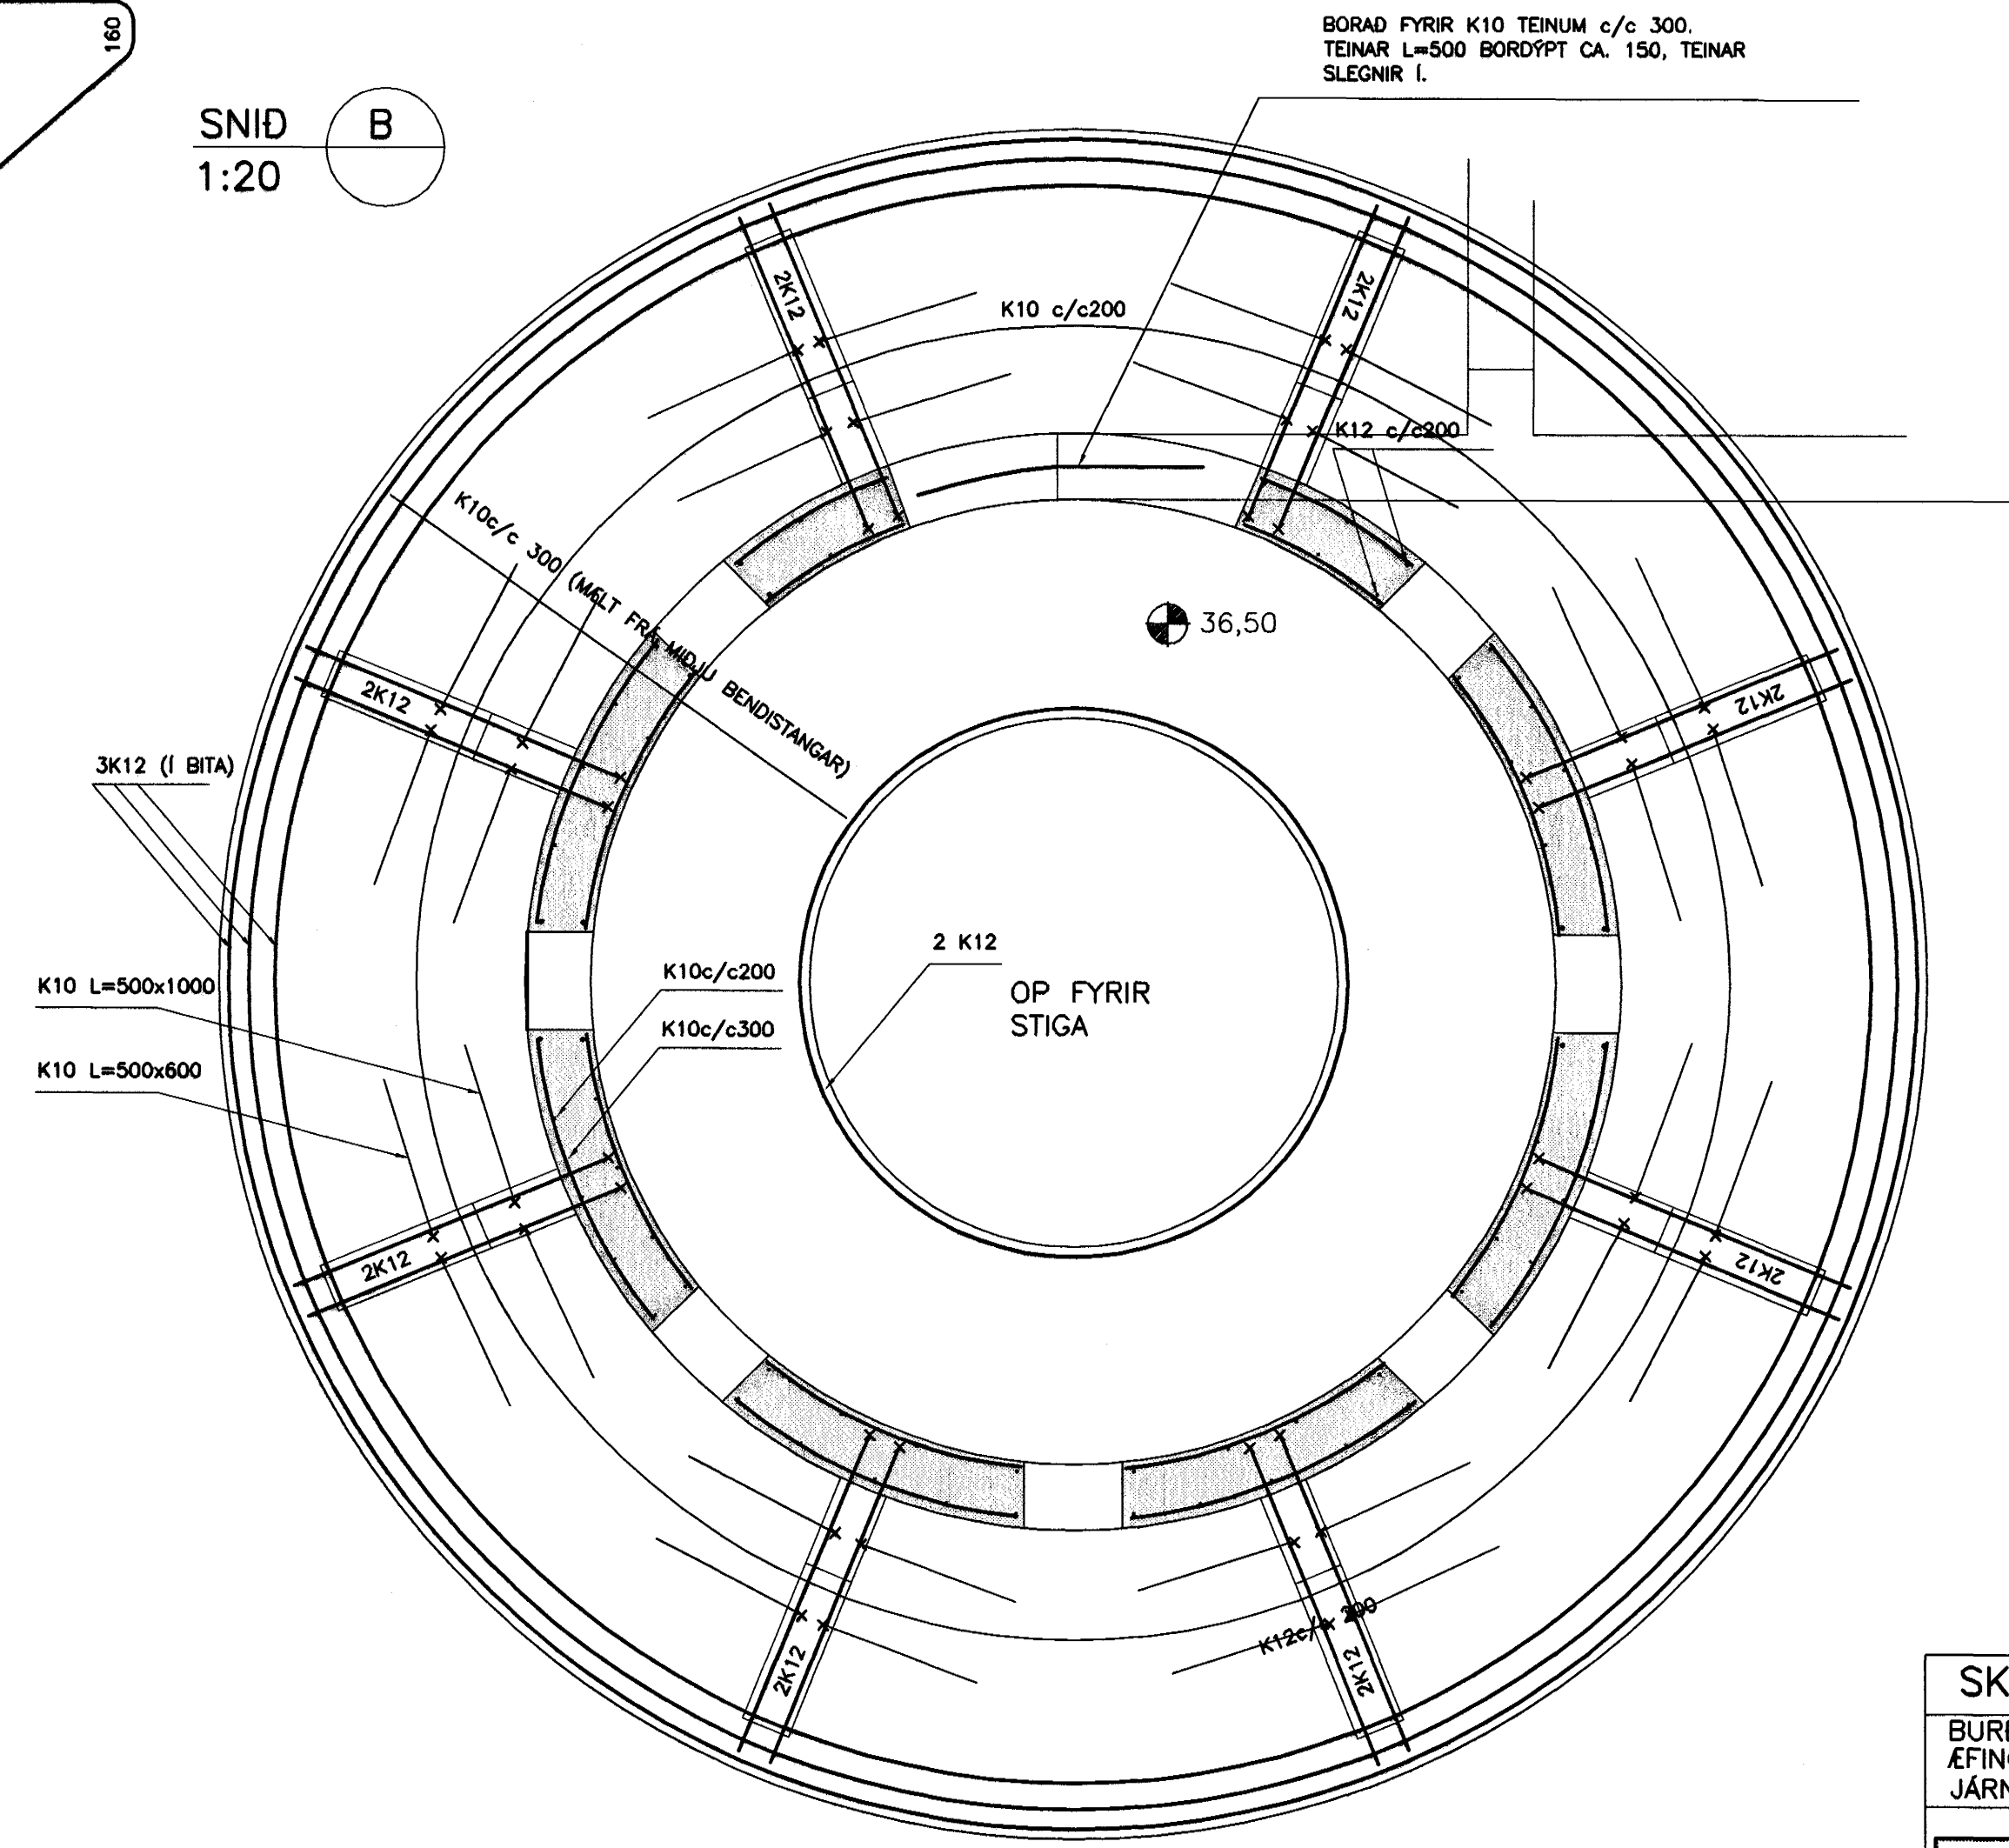

JÁRNASKRÁ: ÆFINGARTURN VEGGIR OG PLÖTUR

BENDING	ÞYNGD	LENGD
K10	765 KG	1160 M
K12	120 KG	125 M

TILVÍSANIR:
ALMENNAR SKÝRINGAR SJÁ BL. NR. 00812-B00

BROTÞOLSFLOKKUR STEYPU C30

Samþykkt þann
27. NOV. 2003
Byggingafulltrúðinn í Hafnarfirði
Eh. Sigurbjartur Halldórsson

SKÚTAHRAUN 6, HAFNARFIRDI

BURDARVIRKI ÆFINGARTURN
JÁRNBENTIR VEGGIR OG PLÖTUR

VSB VERKFRÆÐISTOFA

Breyting: _____
 Samþ.: Björn Gústafsson Kt.: 180550-4889
 Hannab: BG/HJ
 Mkv: 1:50 Teiknab: BG/HJ Yfirfarib: _____
 Dags: 15.03.2001 Nr: 00812-B15

BEJARHRAUN 20 x 220 HAFNARFJÖRDUR
 Sími: 585-8600 e FAX 585-8610
 Netfang: vsb@vab.is, kt:710796-2899