



GRUNNMYND: 1:20

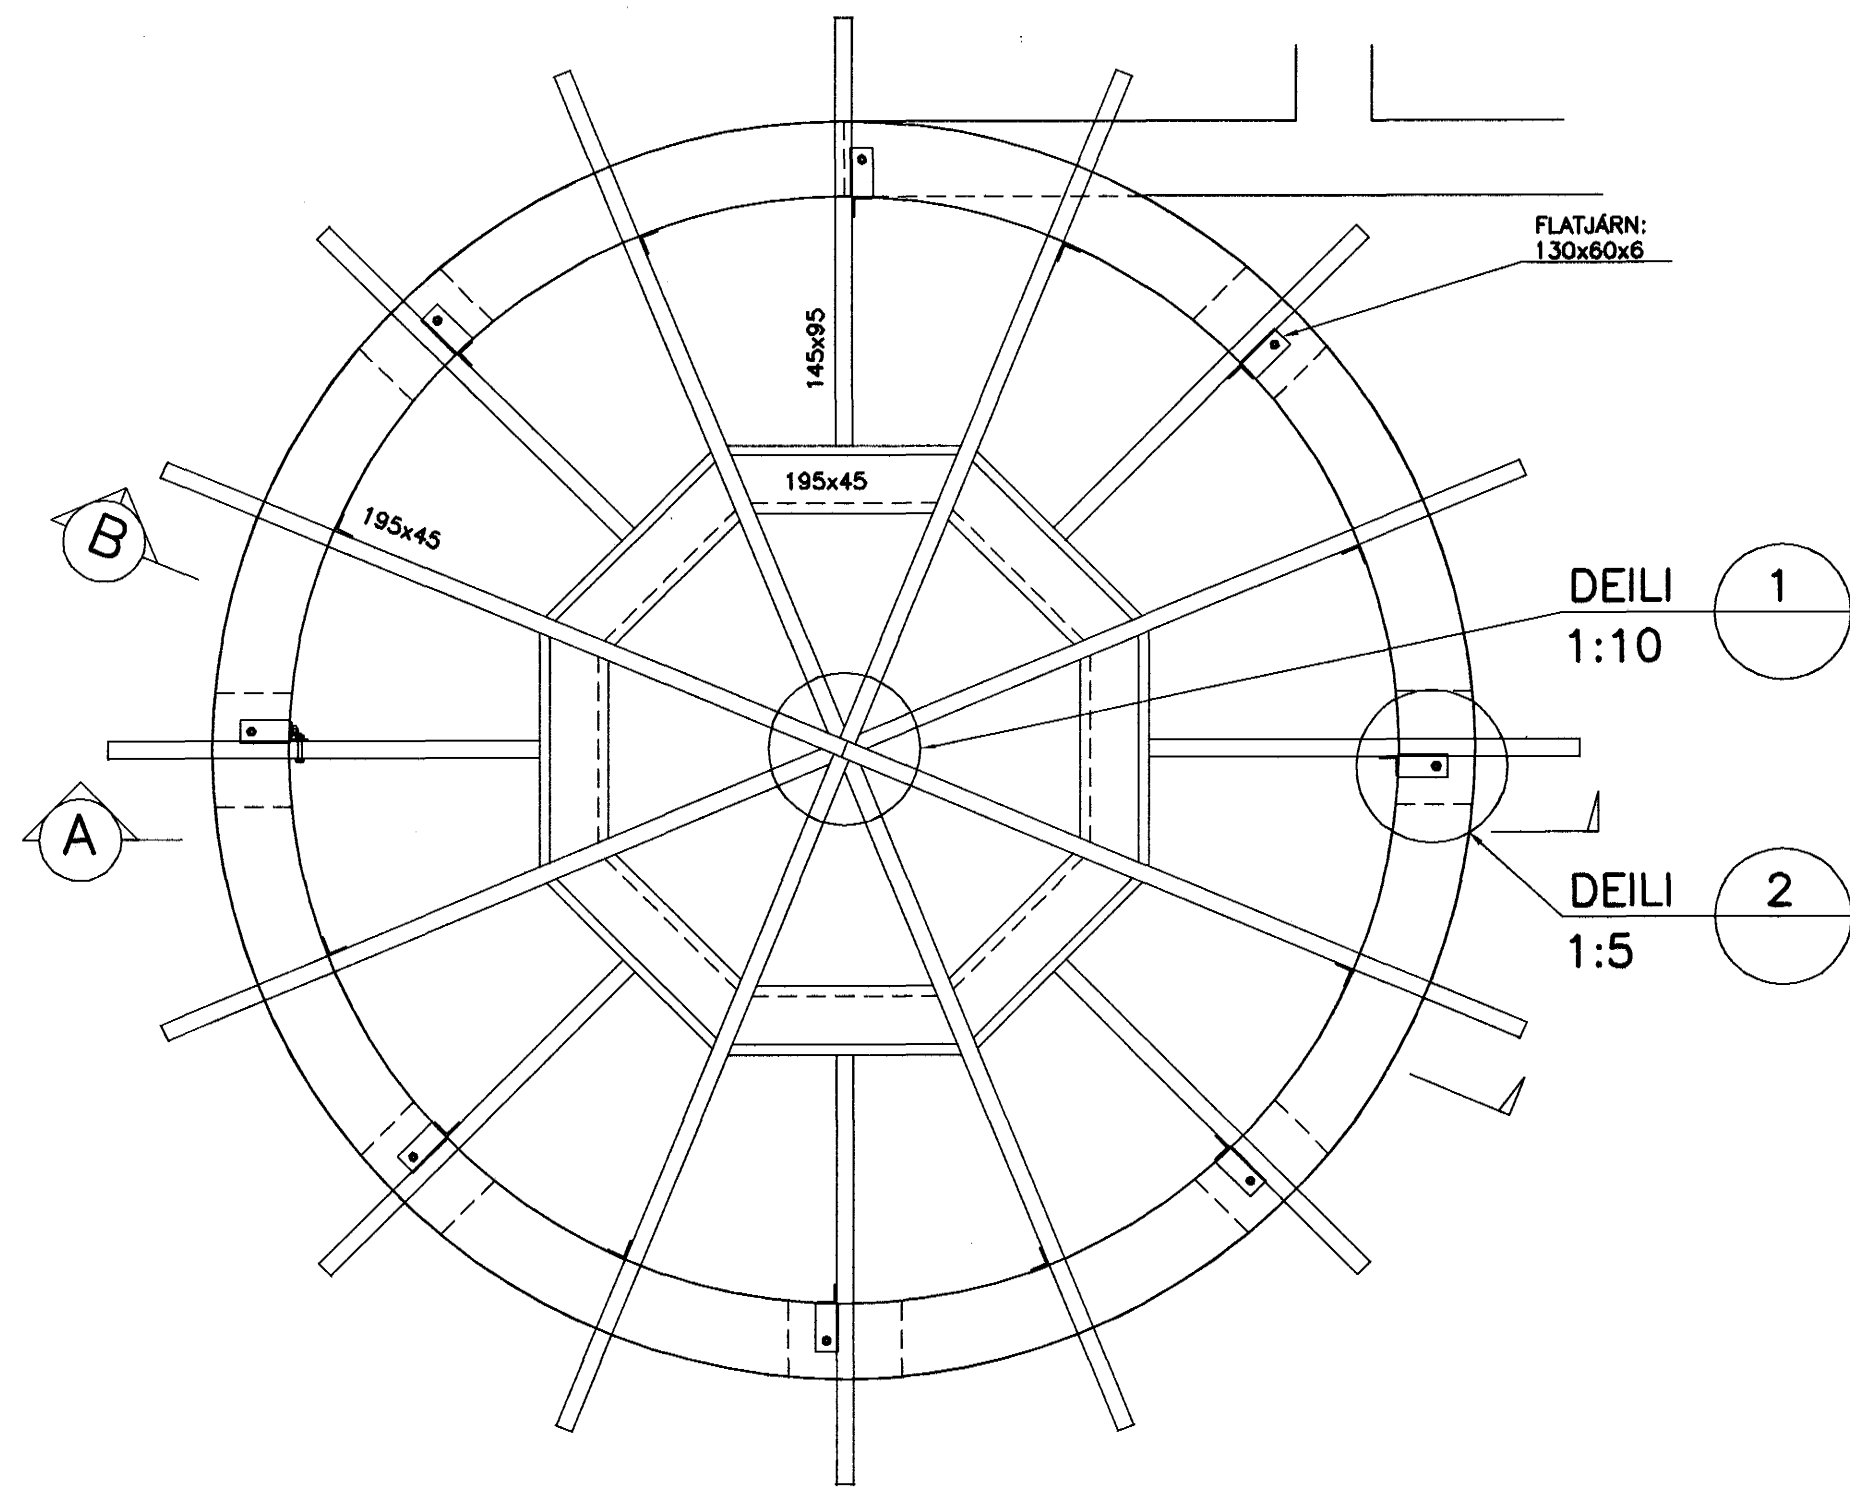


DEILI 1
1:10

DEILI 2
1:5


DEILI 1
1:10

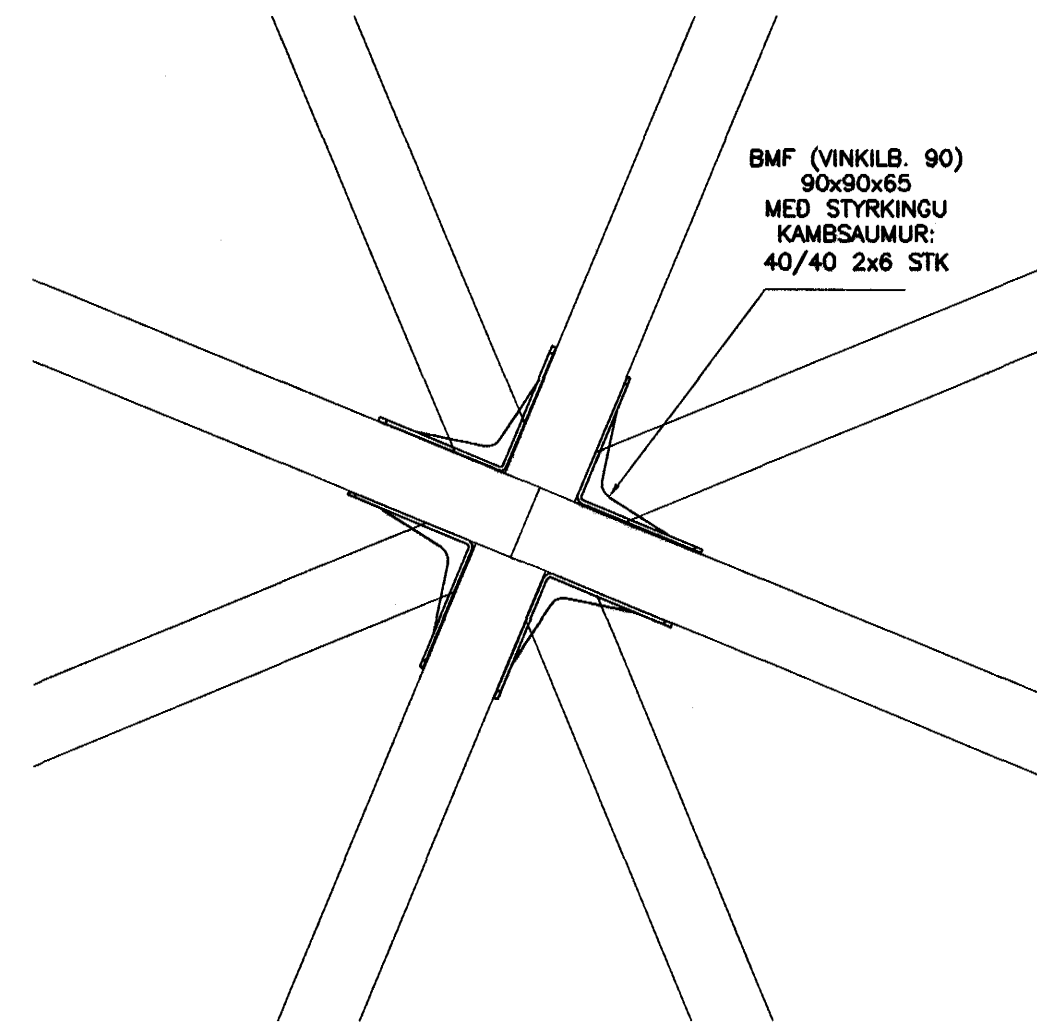


DEILI 2
1:5

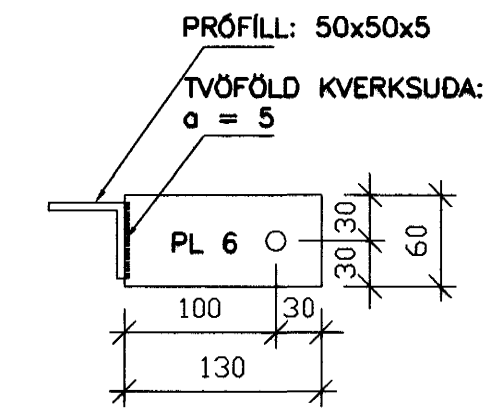

SNID A
1:20

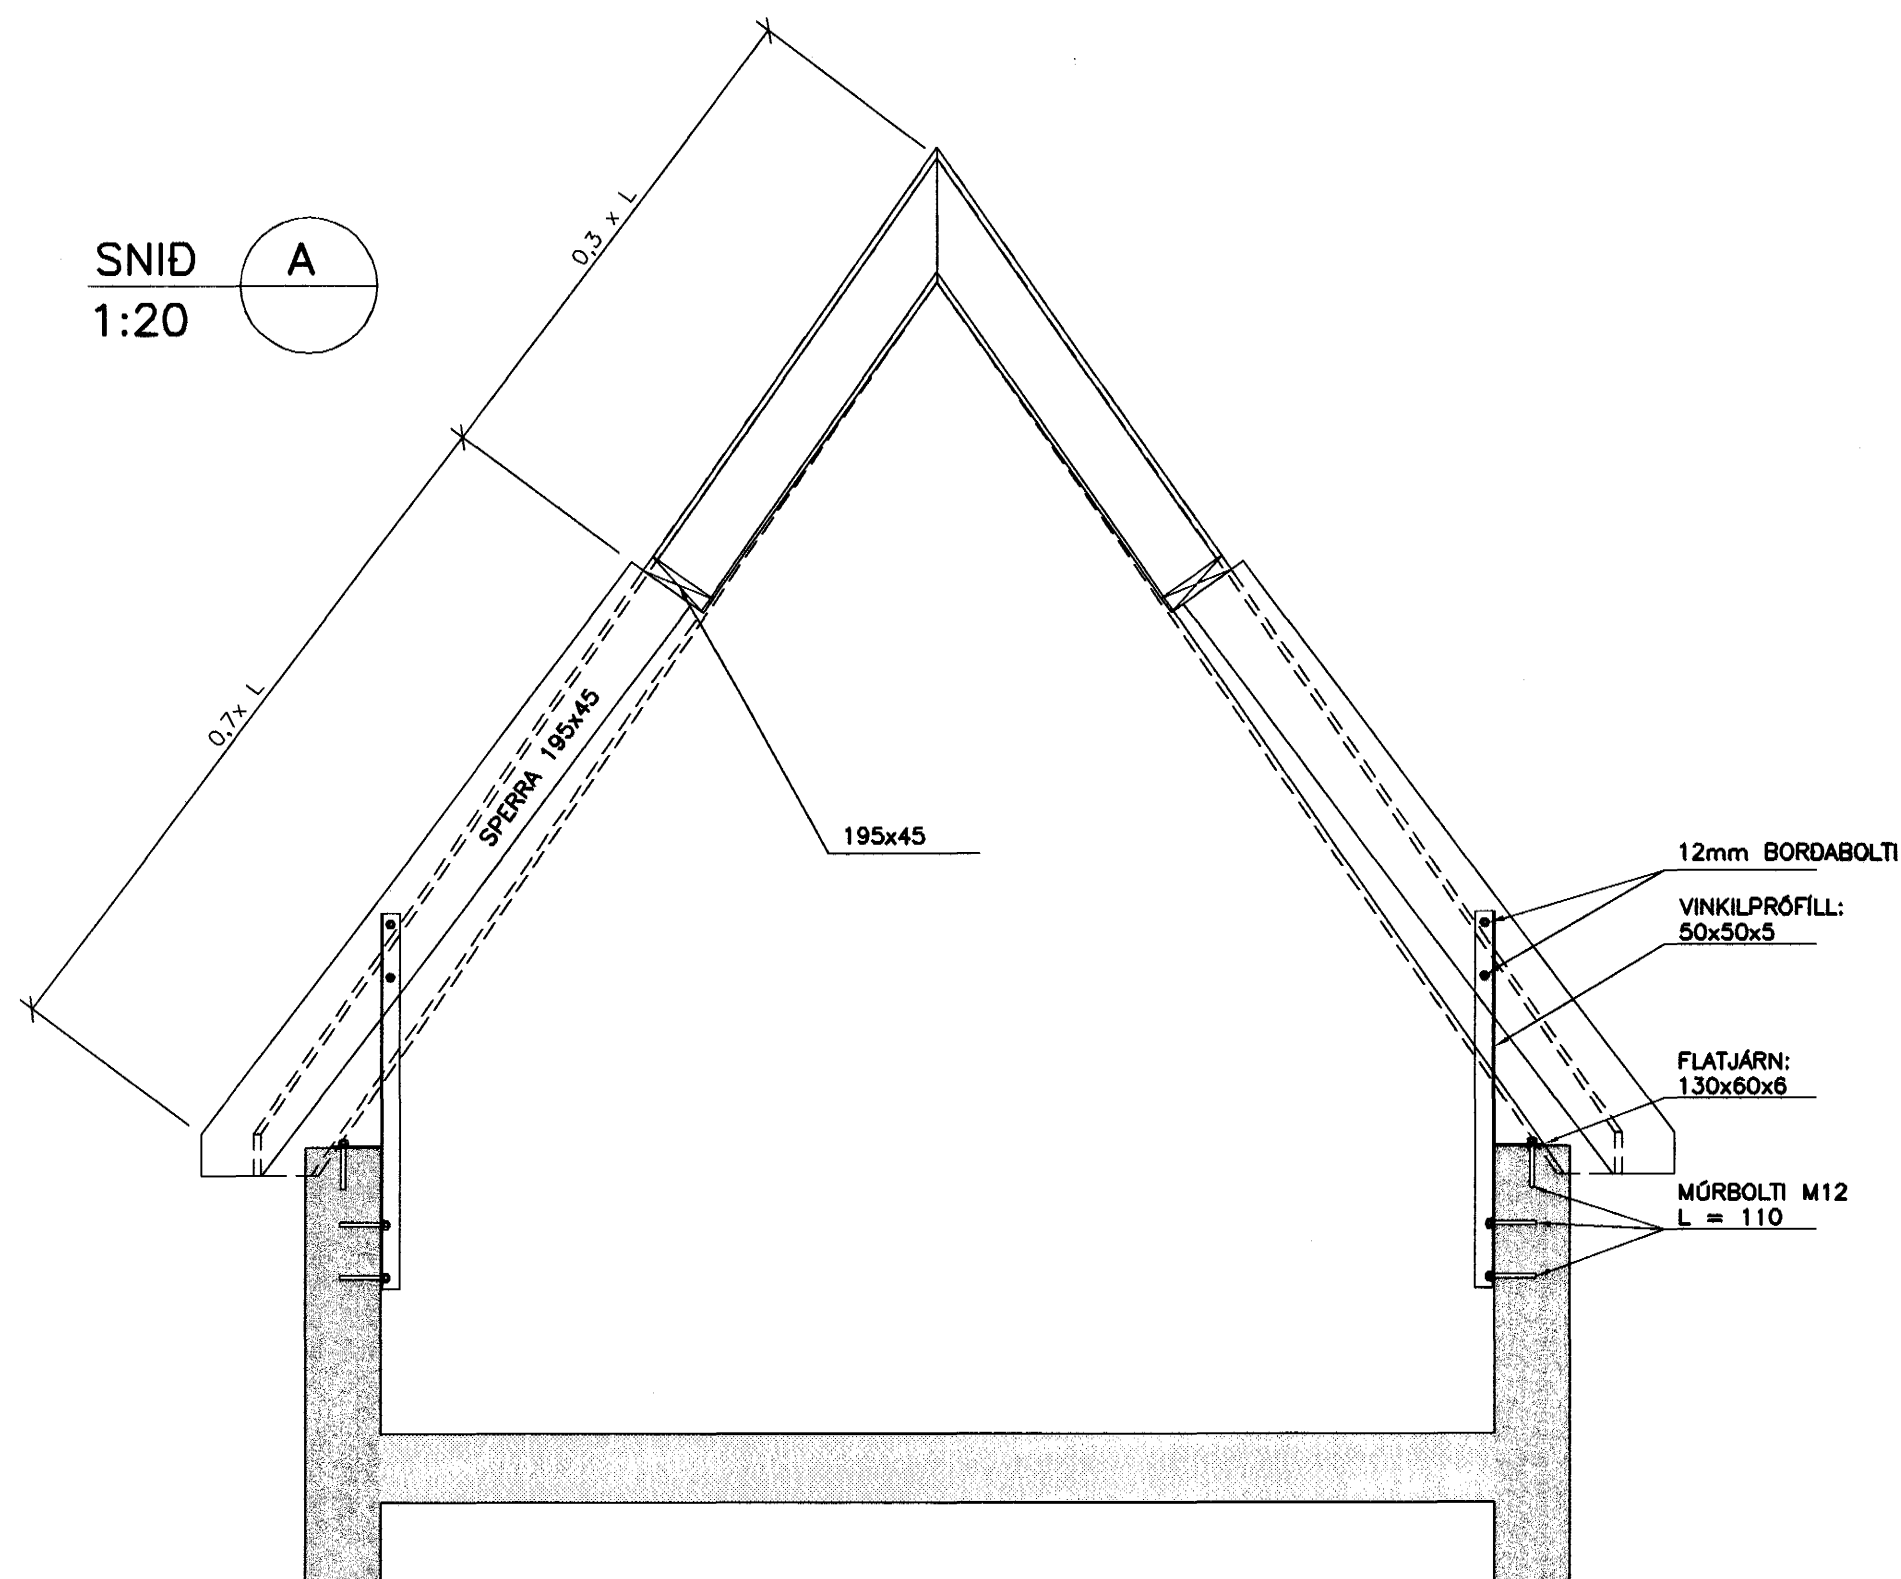

SNID B
1:20

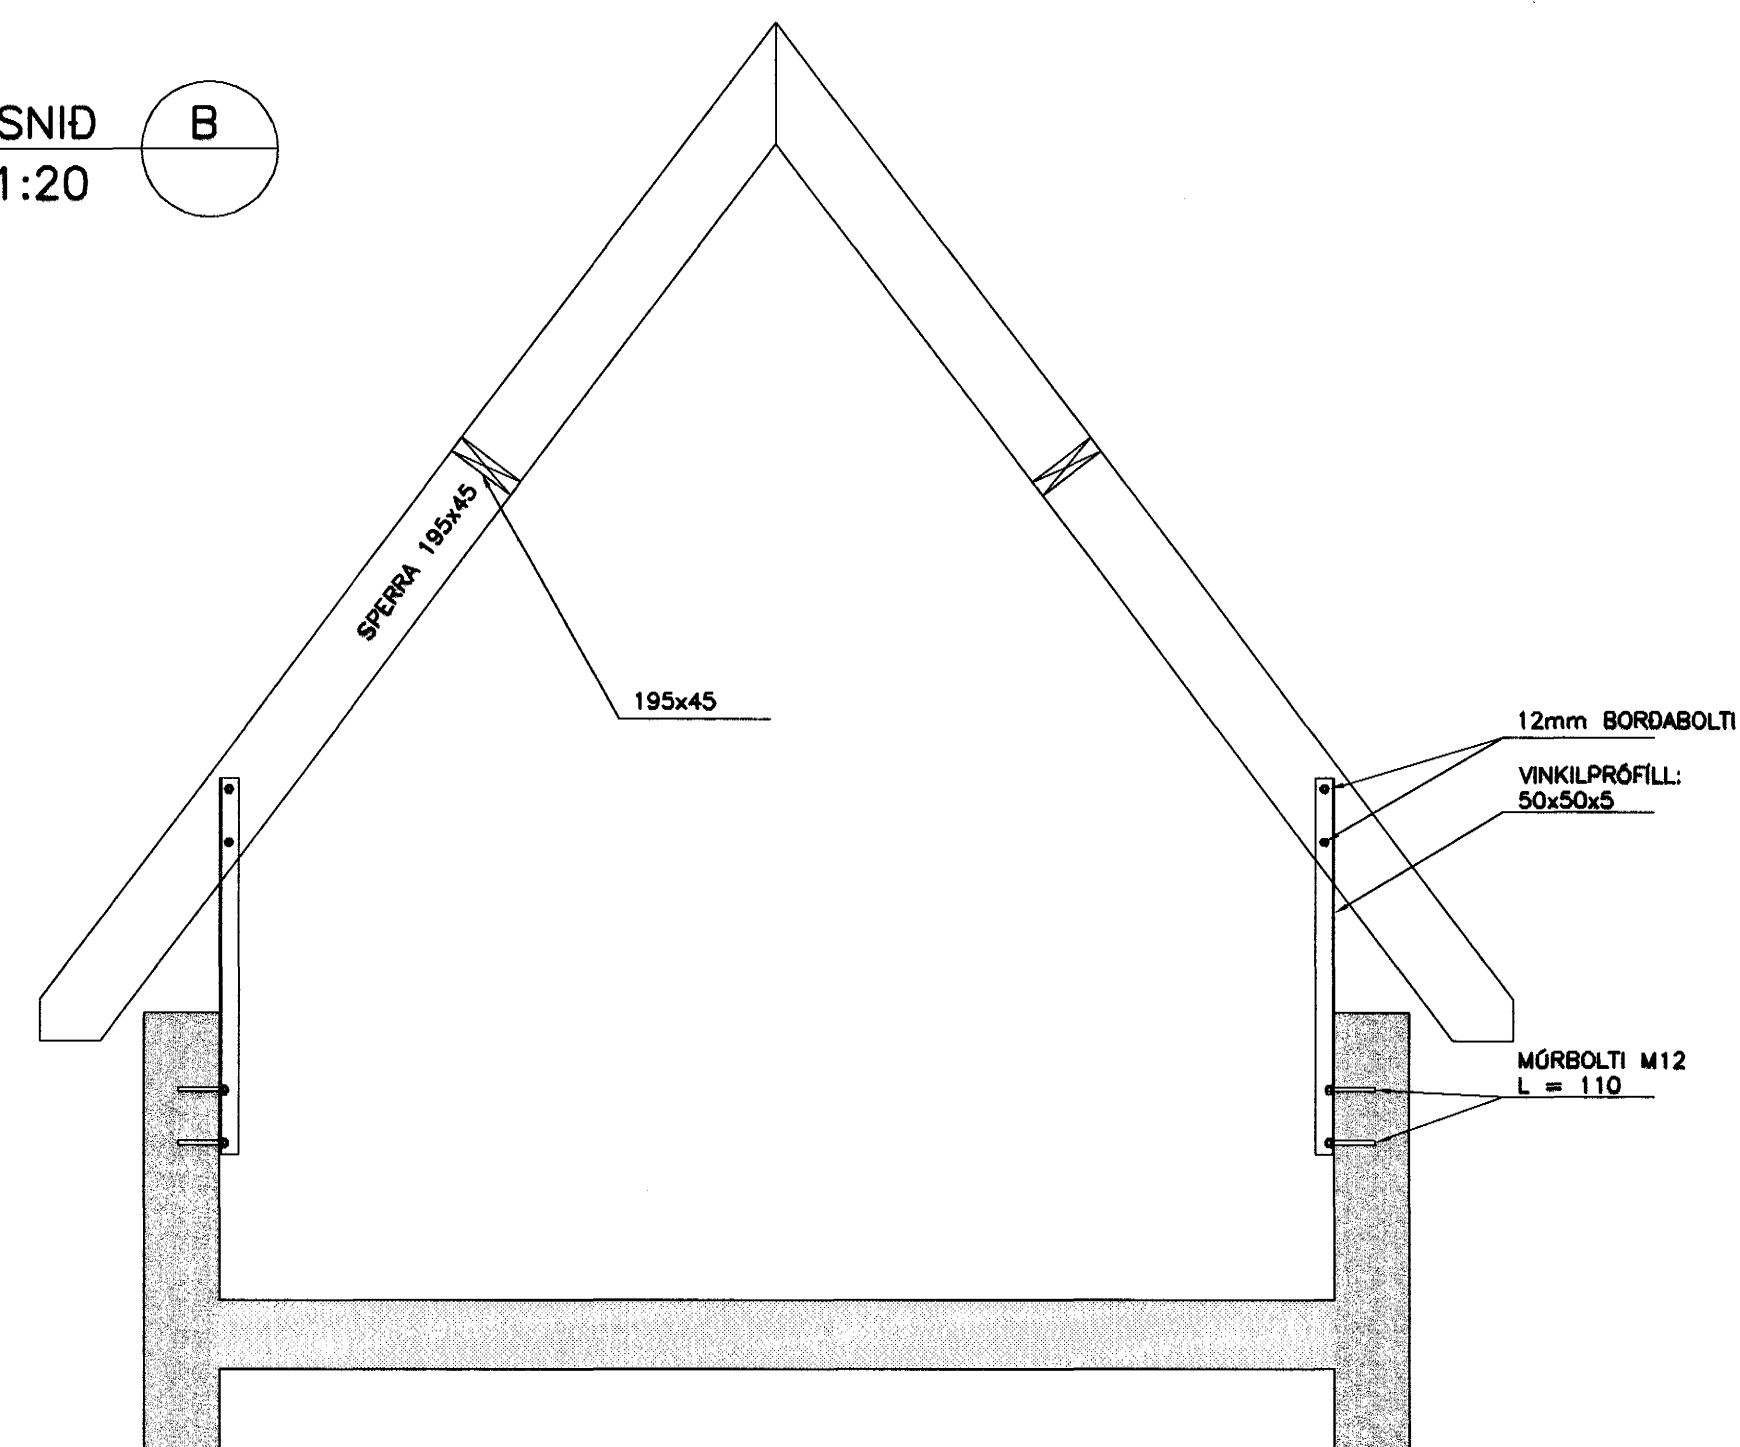

TILVÍSANIR:

ALMENNAR SKÝRINGAR SJÁ BL. NR. 00812-B00

Samþykkt þann
27 NOV. 2003
Byggingafrúddinn í Hafnarví
F.h. Sigurbjartur Halldórsson

SKÚTAHRAUN 6, HAFNARFIRDI	
BURDARVIRKI ÆFINGARTURN-ÞAKVIRKI GRUNNMYND OG SNID	
VSB VERKERÆDISTOFA	Breyting: A - 21.03.02 - FESTINGAR Á ÞAKSPERRUM
Samp.: Björn Gústafsson	Kt.: 180550-4889
Hanna: BG/HJ	
Mkv: 1:20	Teknað: BG/HJ
Dags: 15.03.2004	Nr: 00812-B16-A

