
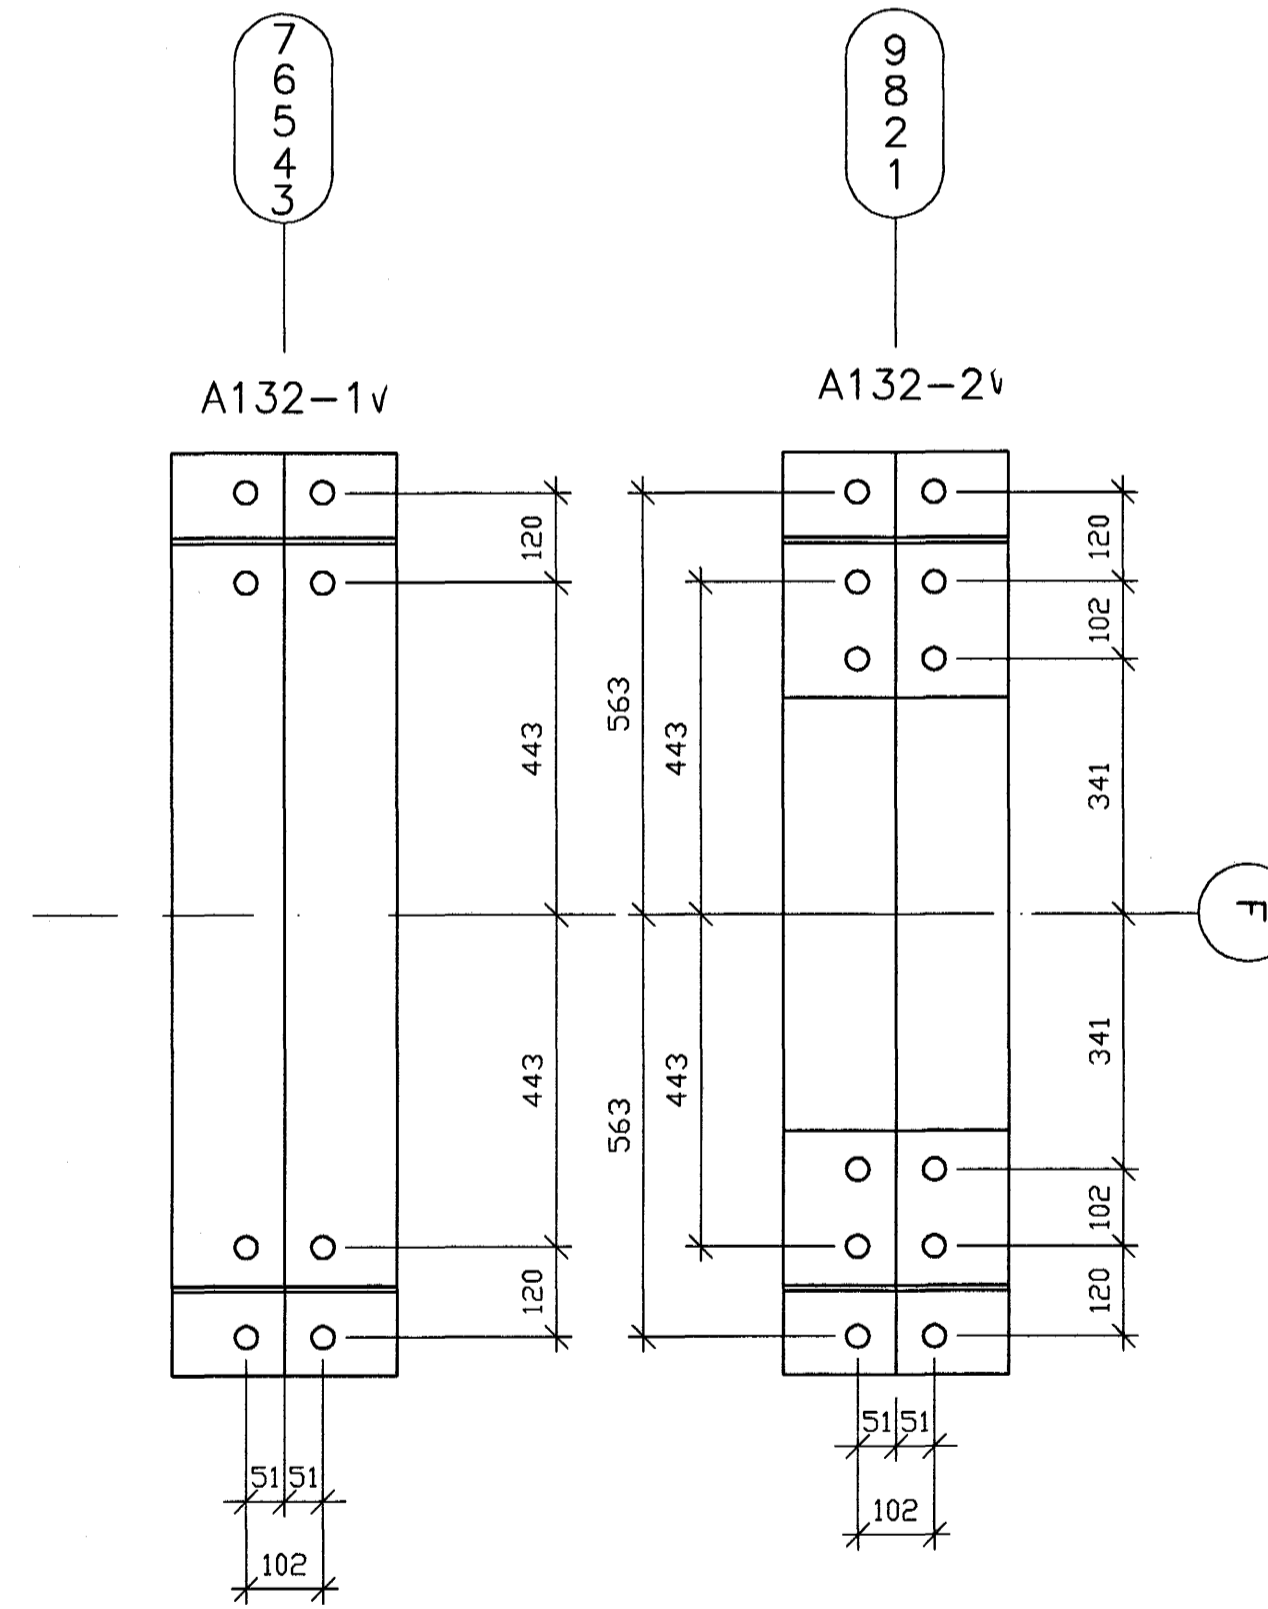
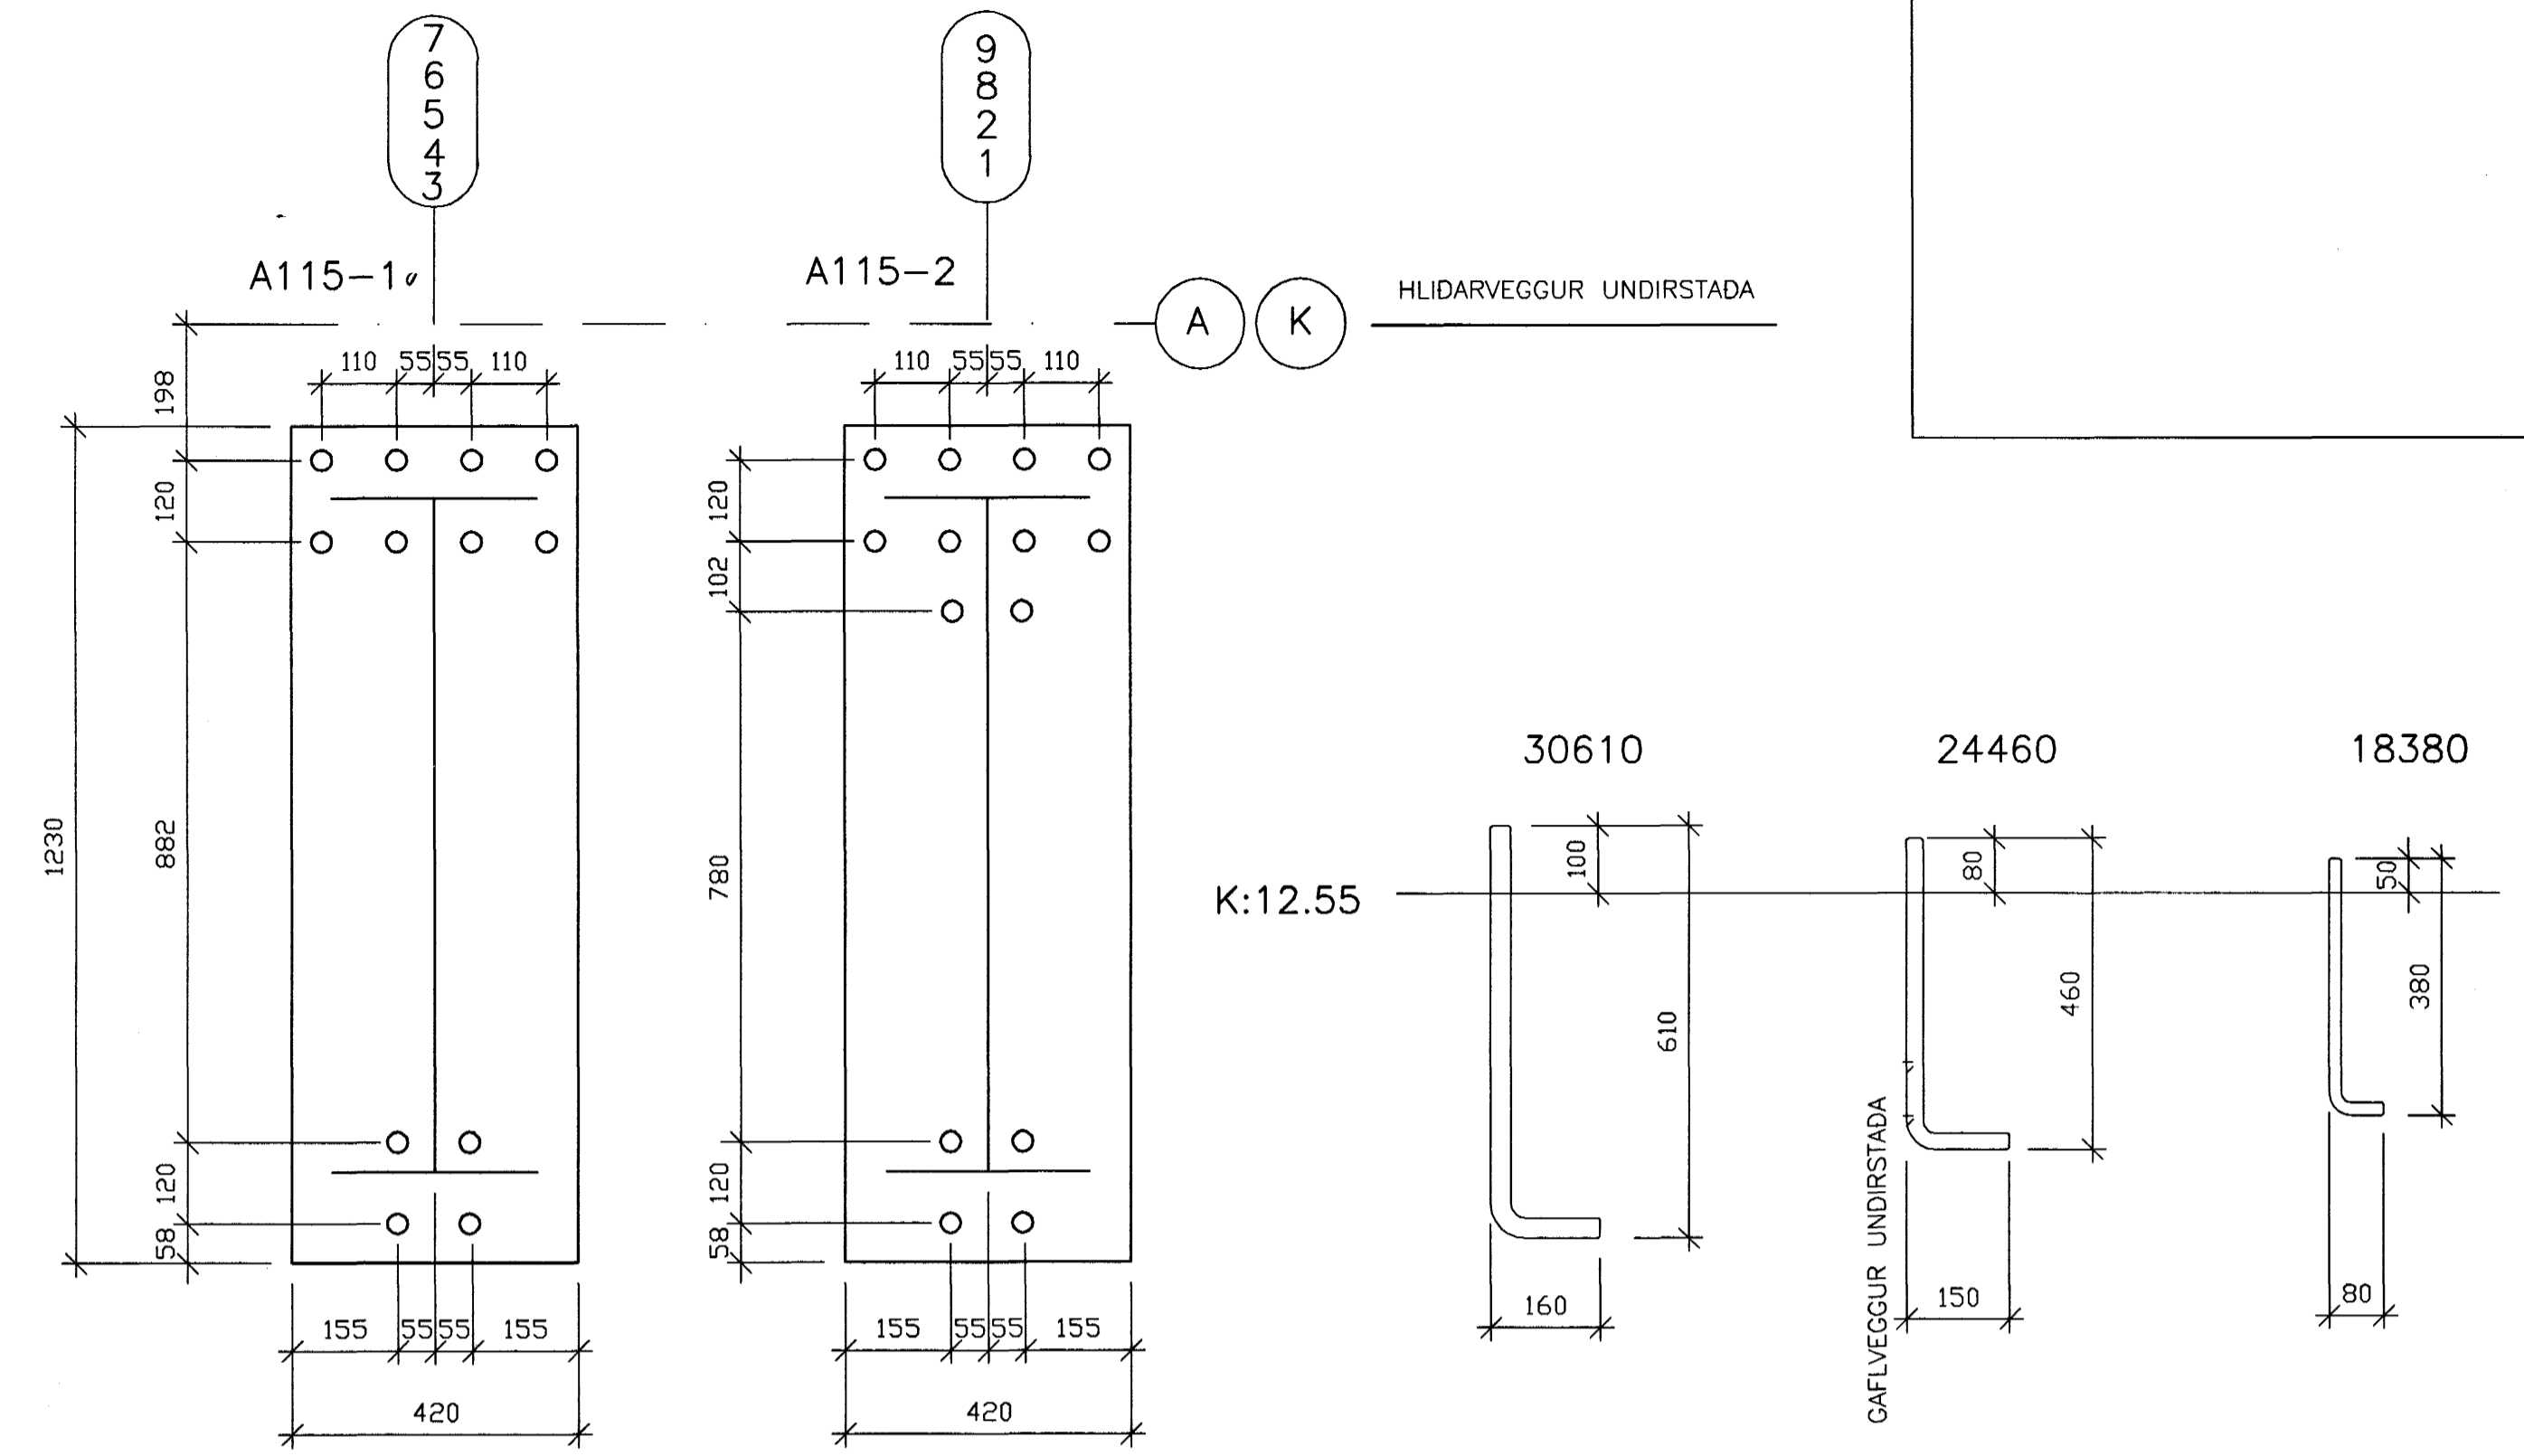


GRUNNMYND 1:200

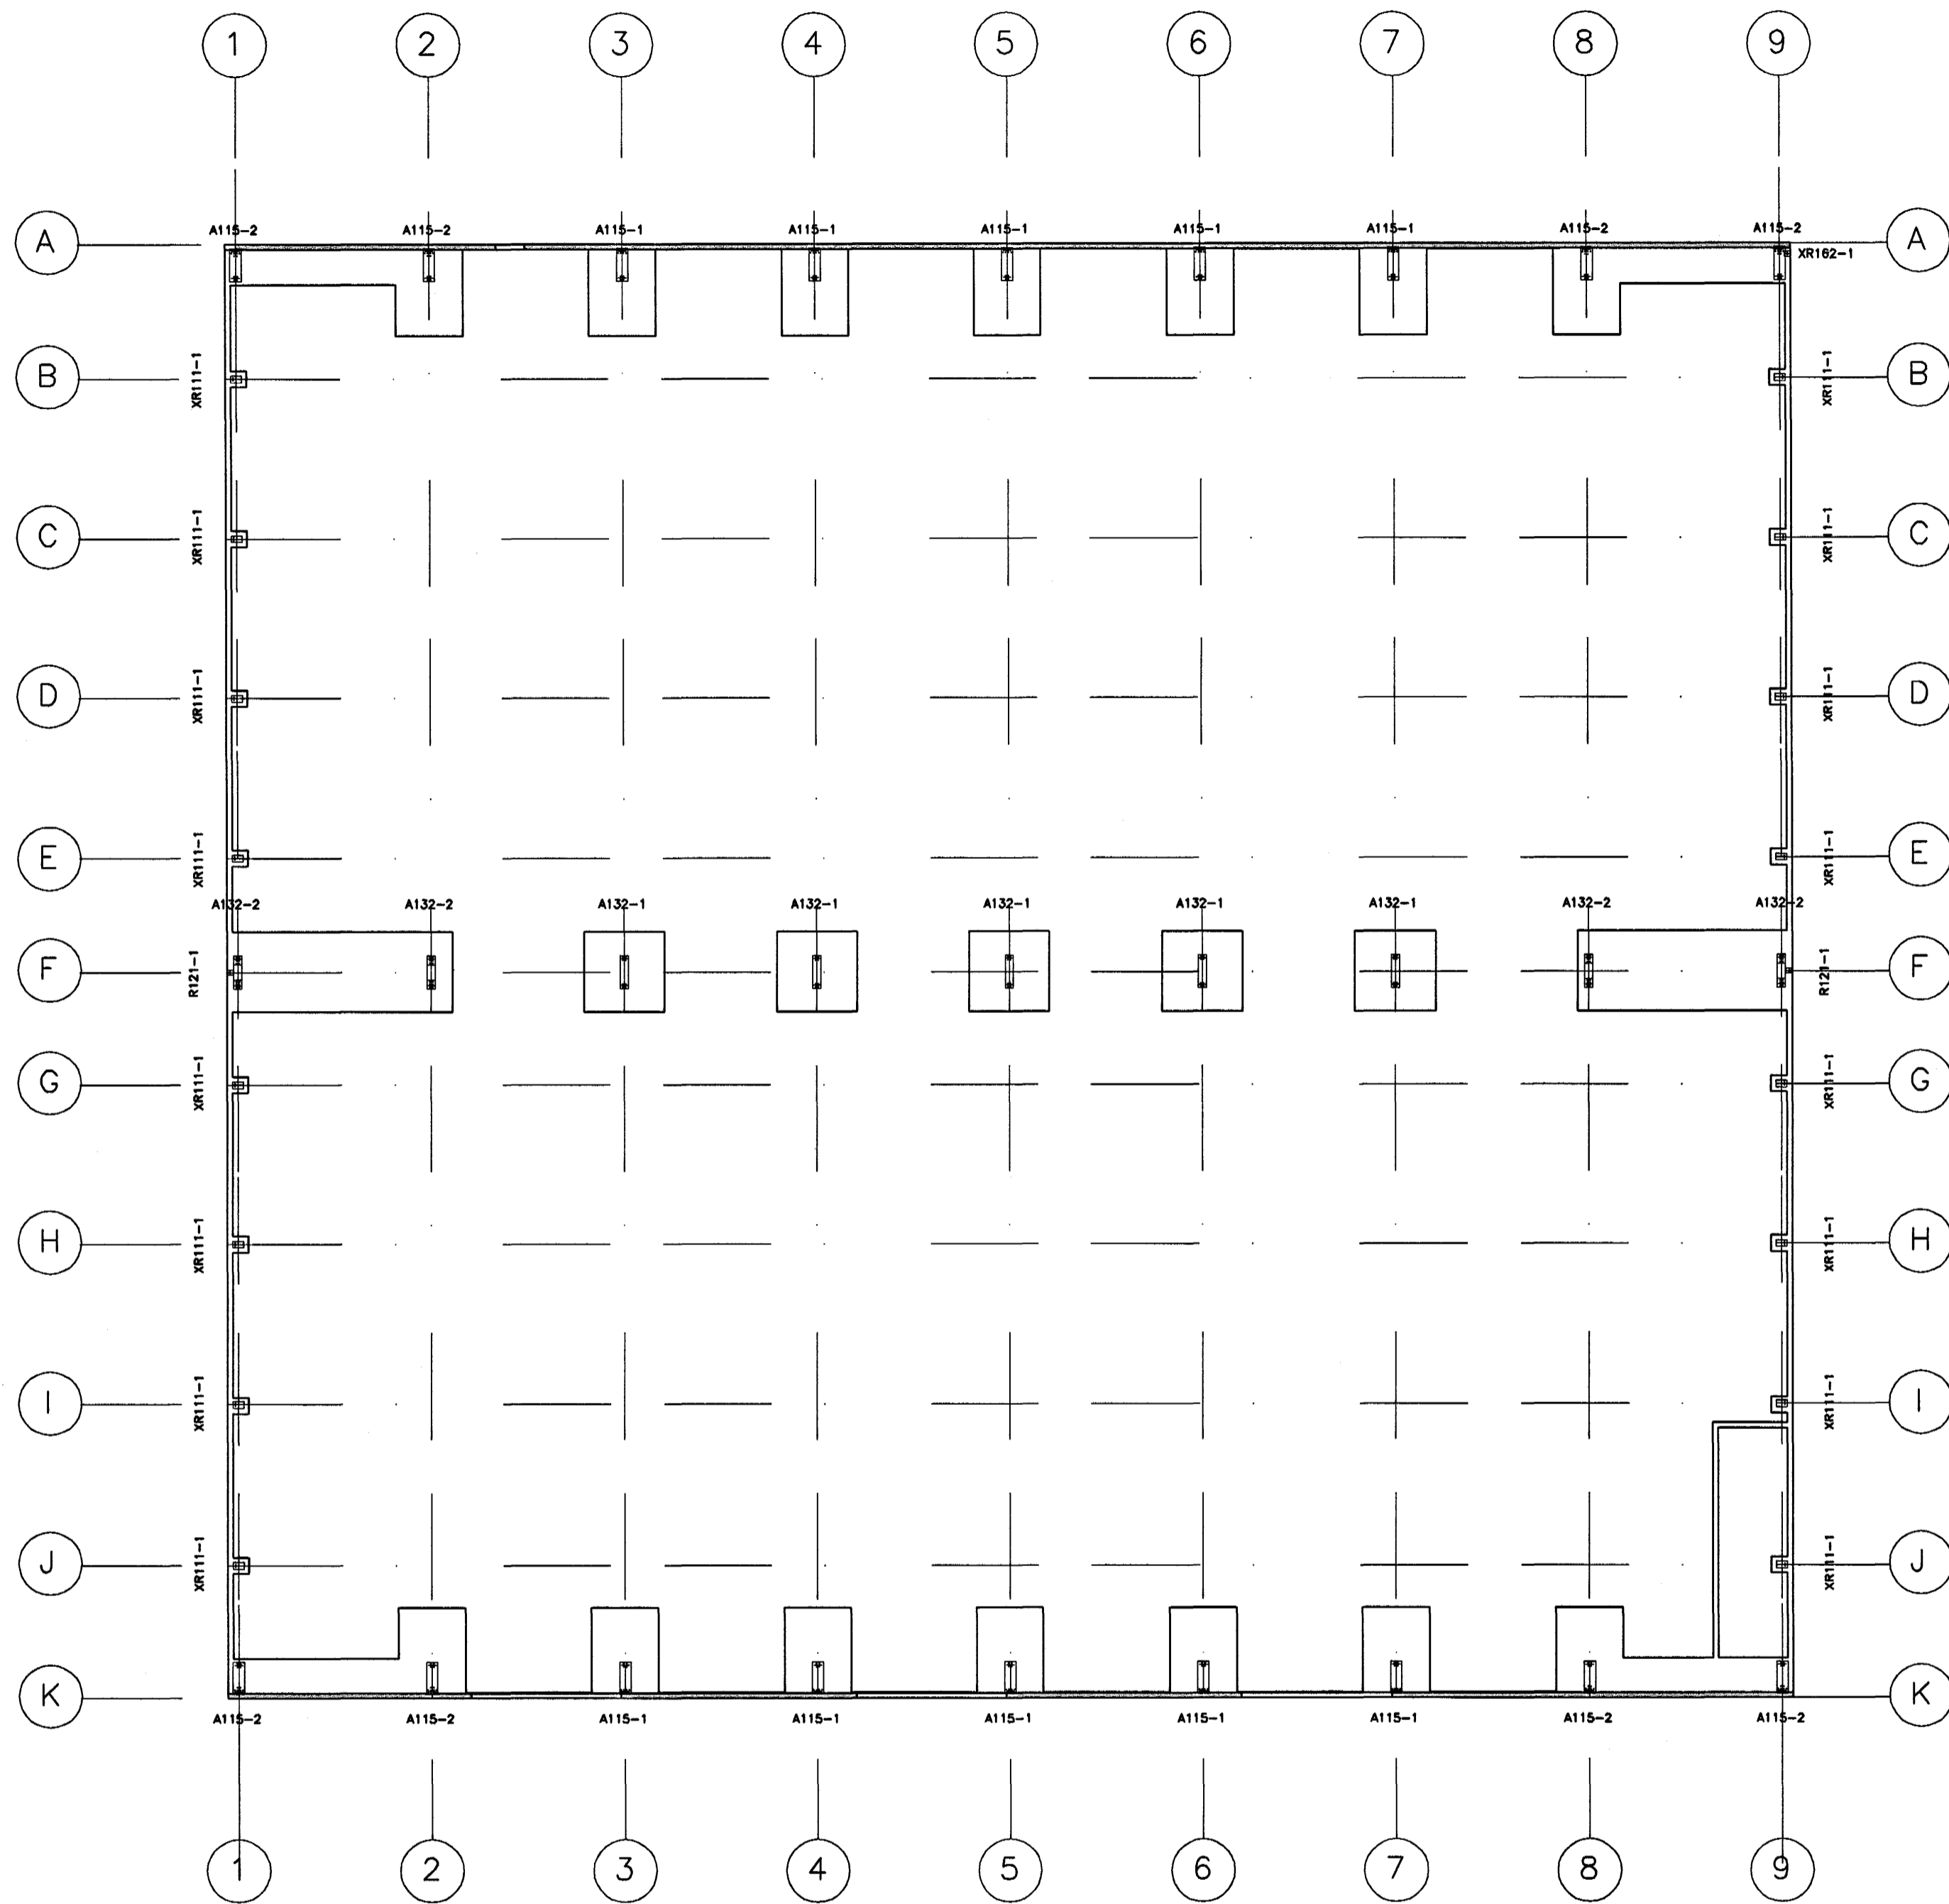


NÁKVÆMNISKRÖFUR:


- LÓDRÉTT: +/- 10mm
- LÁRÉTT INNBRIDIS / BOLTAGRÚPPU: +/- 2 mm
- LÁRÉTT MILLI BOLTAGRÚPPA: +/- 4 mm

ÍSTEYPTIR BOLTAR

A115 -1	30-610	12STK / HVERJA SÓLU
A115 -2	30-610	14STK / HVERJA SÓLU
A132 -1	30-610	8STK / HVERJA SÓLU
A132 -2	30-610	12STK / HVERJA SÓLU
XR111-1	24-460	2STK / HVERJA SÓLU
XR162-1	18-380	2STK / HVERJA SÓLU
R121 -1	18-380	2STK / HVERJA SÓLU

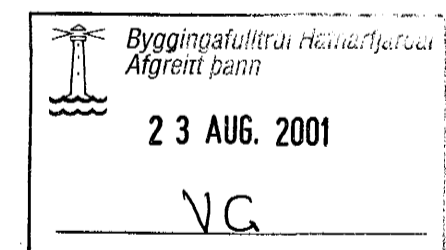

LYKILMYND 1.ÁFANGI

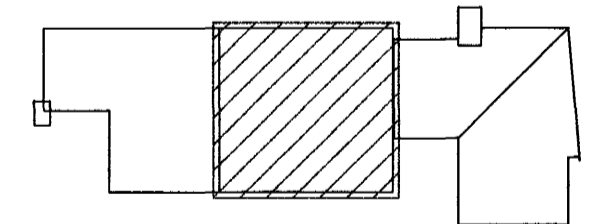

TILVÍSANIR:

ALMENNAR SKÝRINGAR SJÁ BL. NR. 01728-B00
TEIKNINGAR LAGNAHÖNNUDA

BROTÞOLSFLOKKUR STEYPU Í UNDIRSTÖÐUR C25

BROTÞOLSFLOKKUR STEYPU Í BOTNPLÖTU C35

KÓTAMISUNUR YFIRBORDS STEYPU, UMHVERFIS BOLTAGRÚPPUR (UNDIR FÓTPLÖTU STÁLSÓLU) MÁ EKKI VERA MEIRI ENN +/- 3mm

3. ÚTBOD



B	A 16.08.2001	BOLTAR FÆRDIR TIL Í GRÓPPU A115-1 OG -2	HJ
ÓTG.	DAGS.	BREYTING:	HANNAD SAMP.
MÓHELLA 1		BURDARVIRKI UNDIRSTÖÐUR-ÍSTEYPTAR FESTINGAR GRUNNMYND OG DEILIMYNDIR	
VSB VERKFRÆÐISTOFA		ARTUN LÖGGILTS HÖNNUNAR: <i>[Signature]</i>	
Björn Gústafsson, KL: 180550-4889		Hanna: BG/HJ Telknað: HJ	
BEJARHALN 20 - 220 HAFNARFJÖRÐUR Héimasíða: www.vsb.is - Netfang: vsb@vsb.is Sími 585-8800 - Fax 585-8610 - KL710794-2899		Mál: BREYTILEGUR Yfirfarð:	
Dags: 16.07.2001		Nr: 01728-B08-A	

