




SNID B
1:20 L01

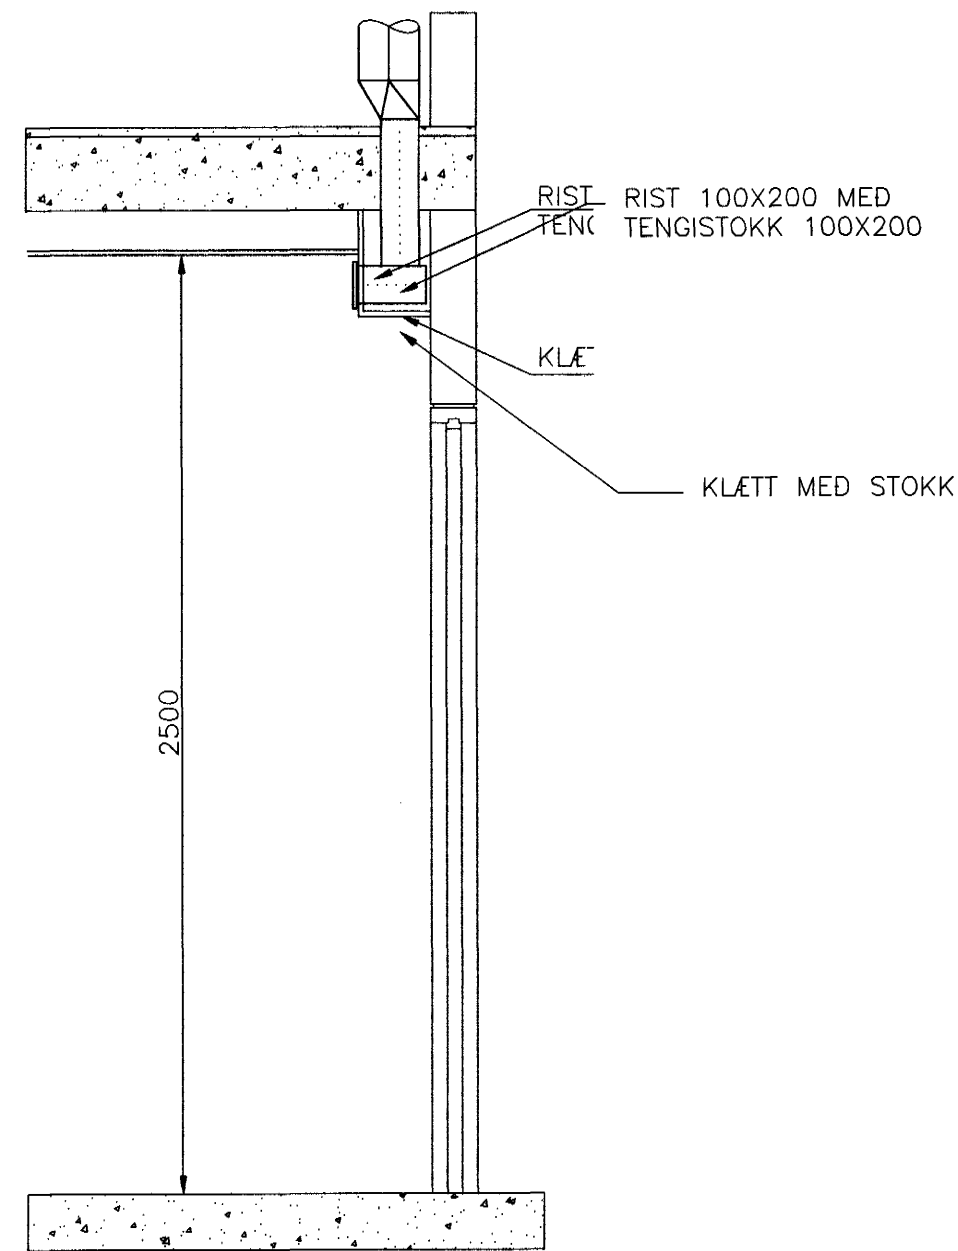


SNID A
1:20 L03

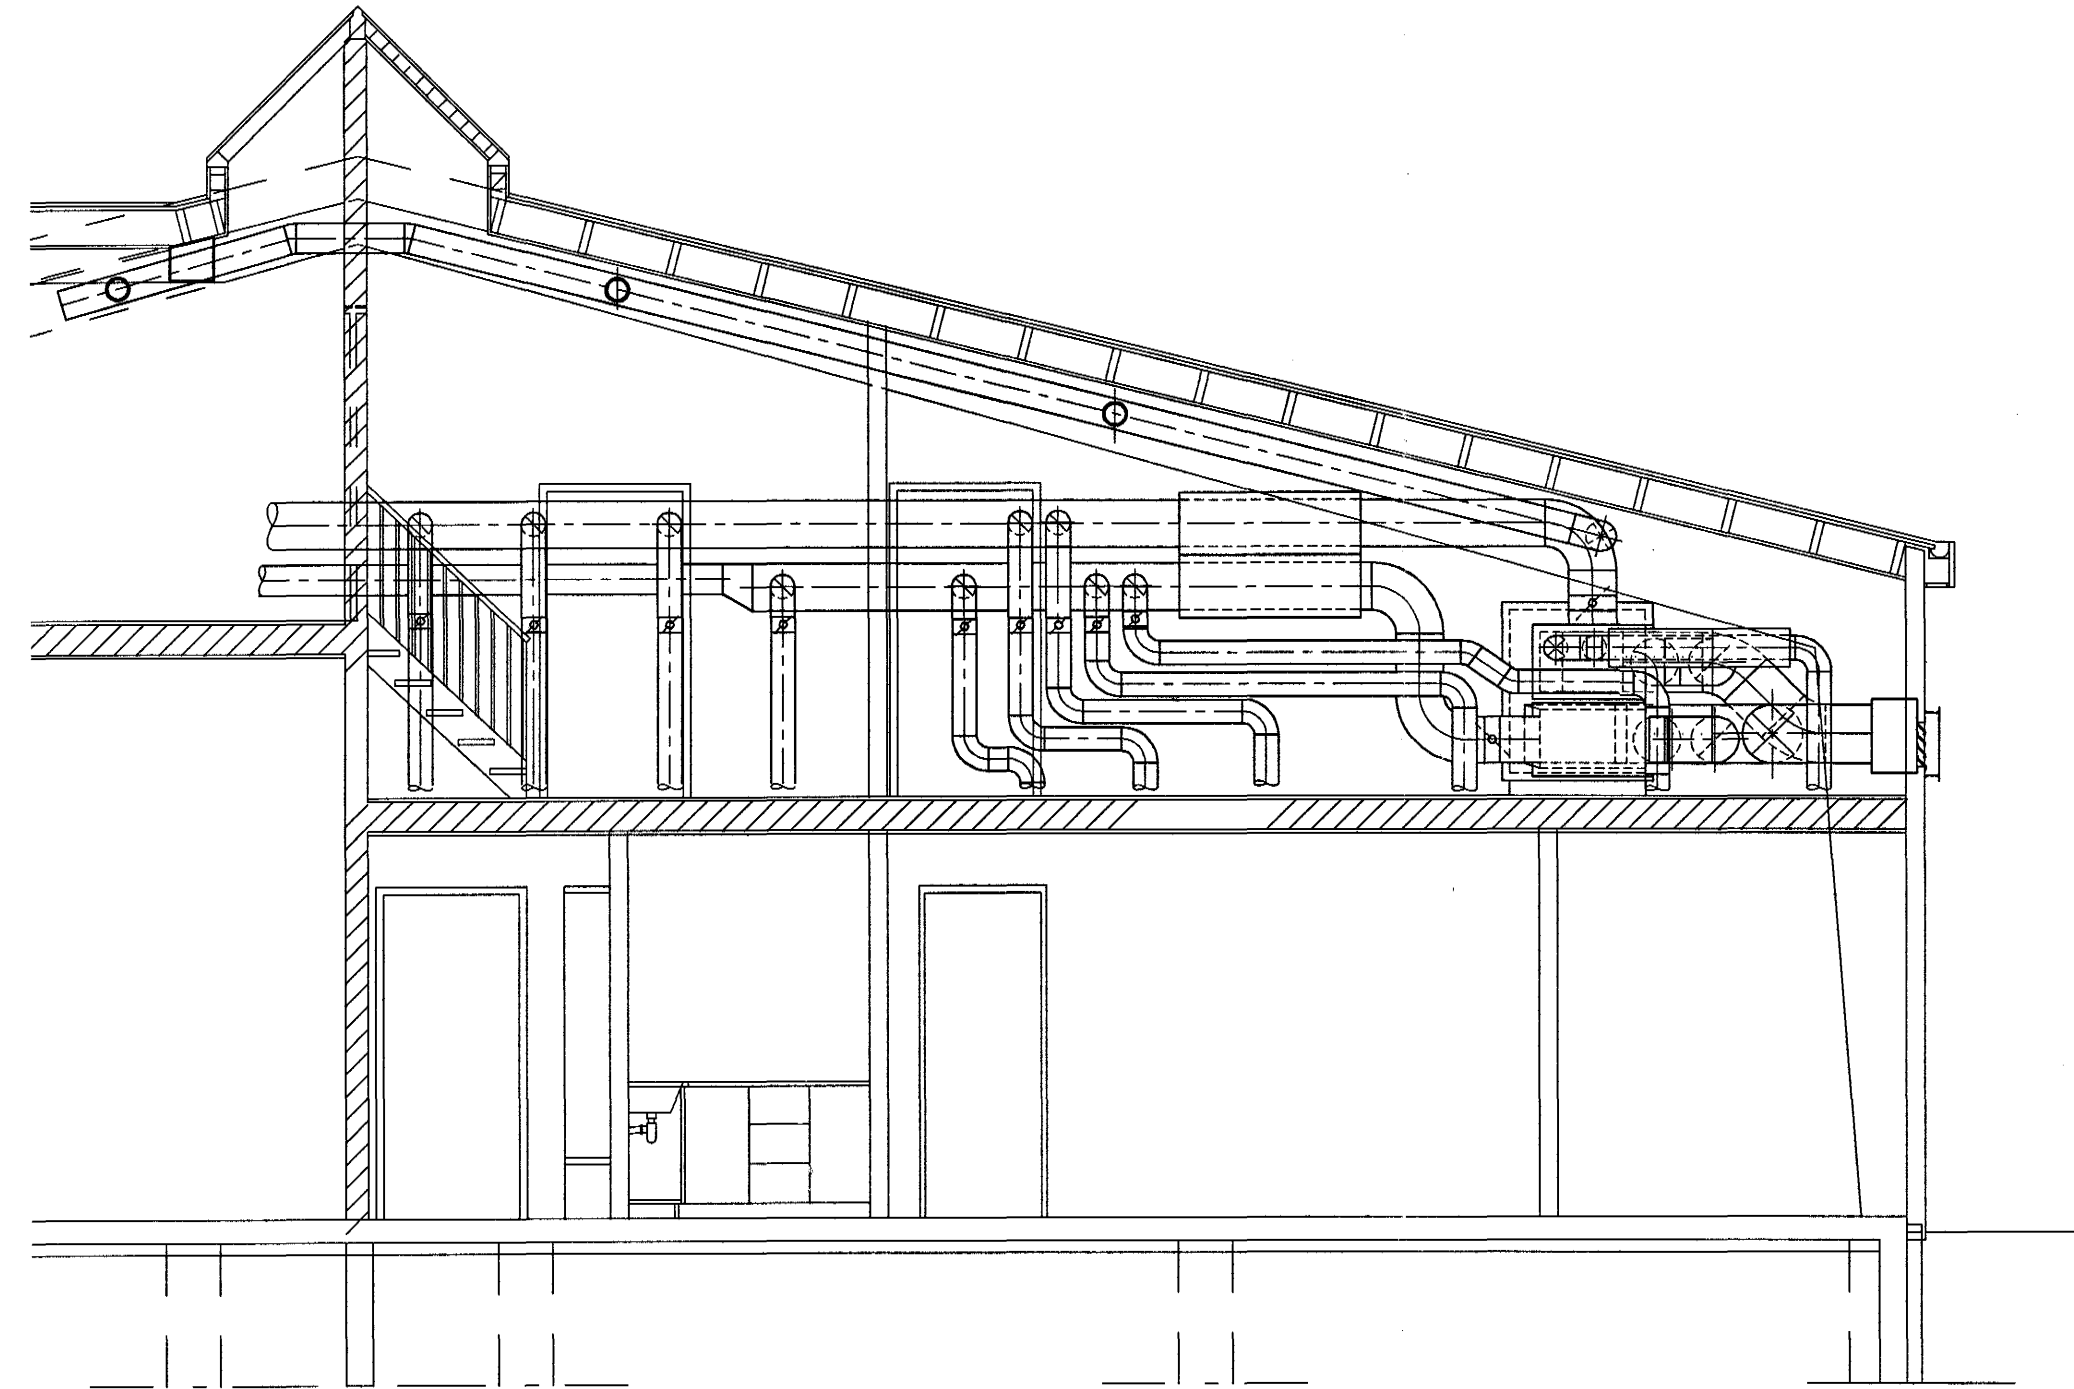


SNID C
1:20 L03

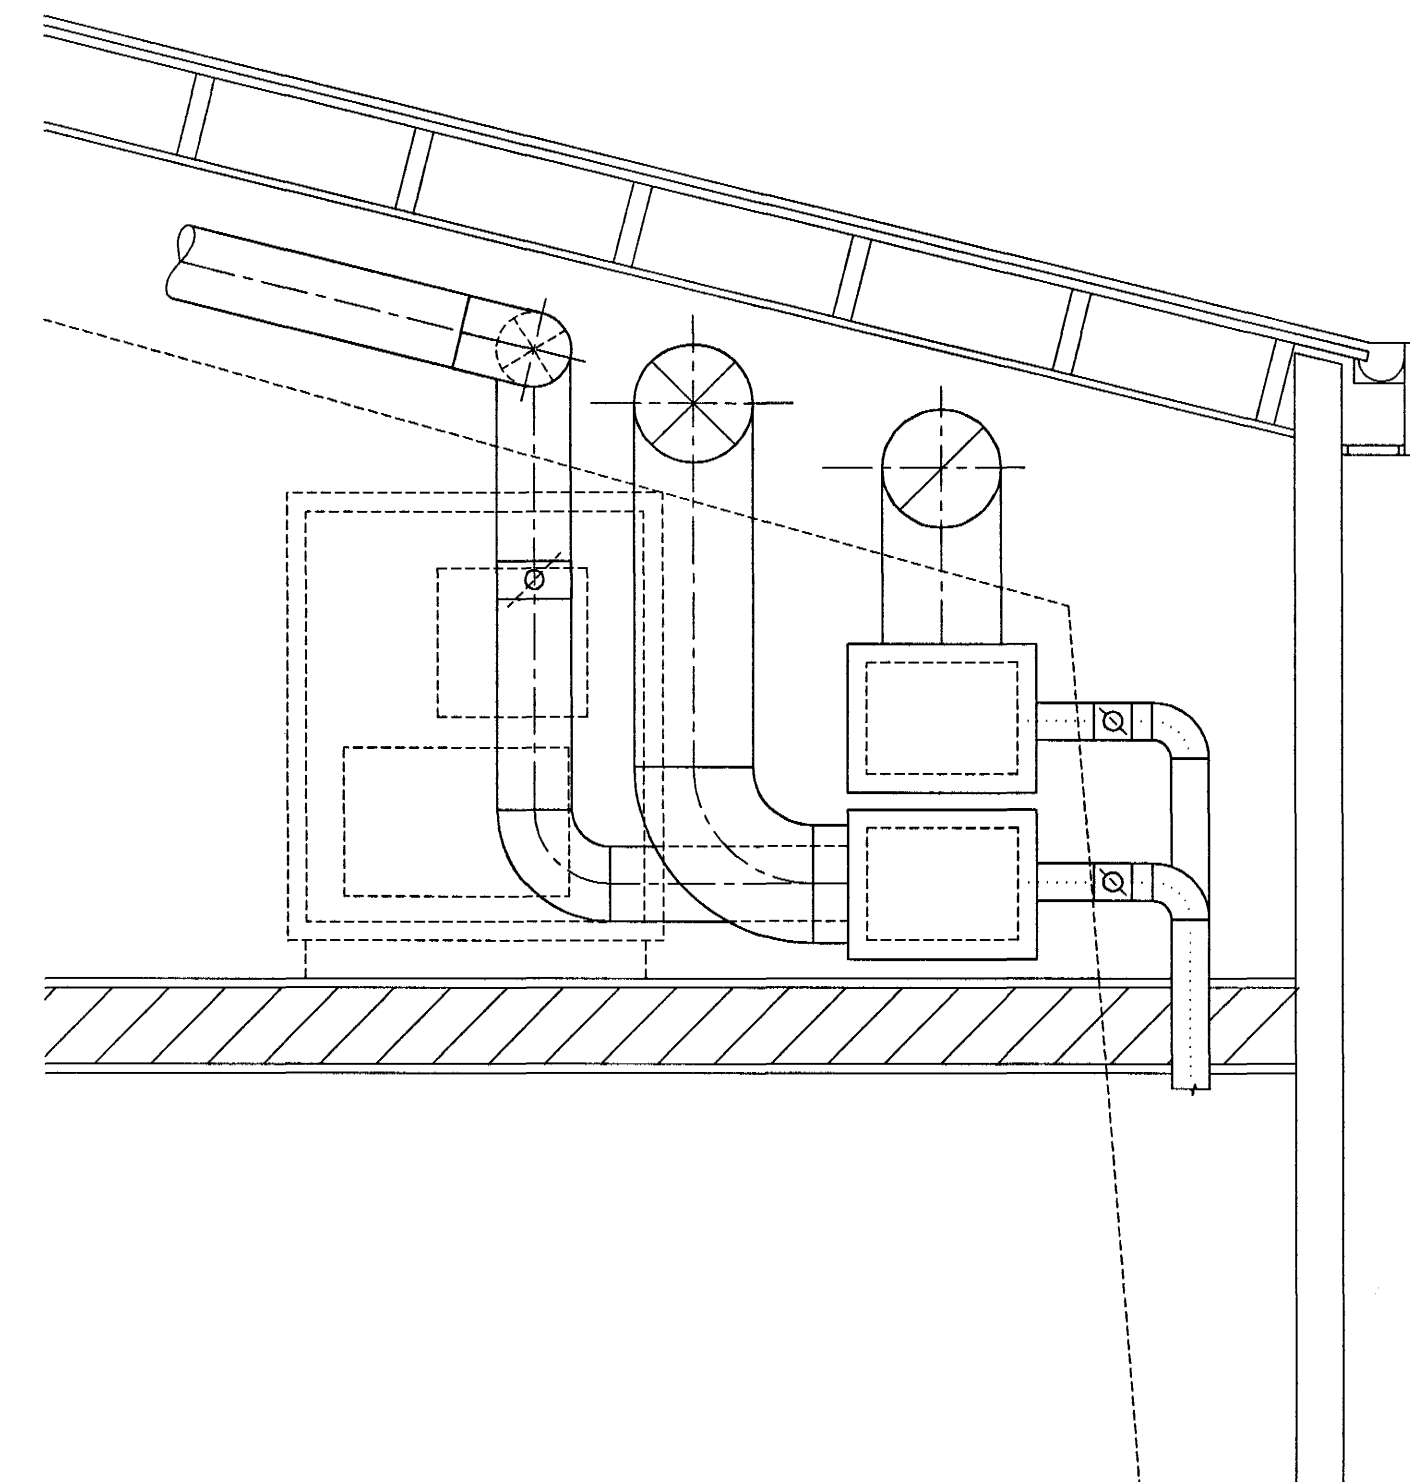

SNID A
1:20 L01

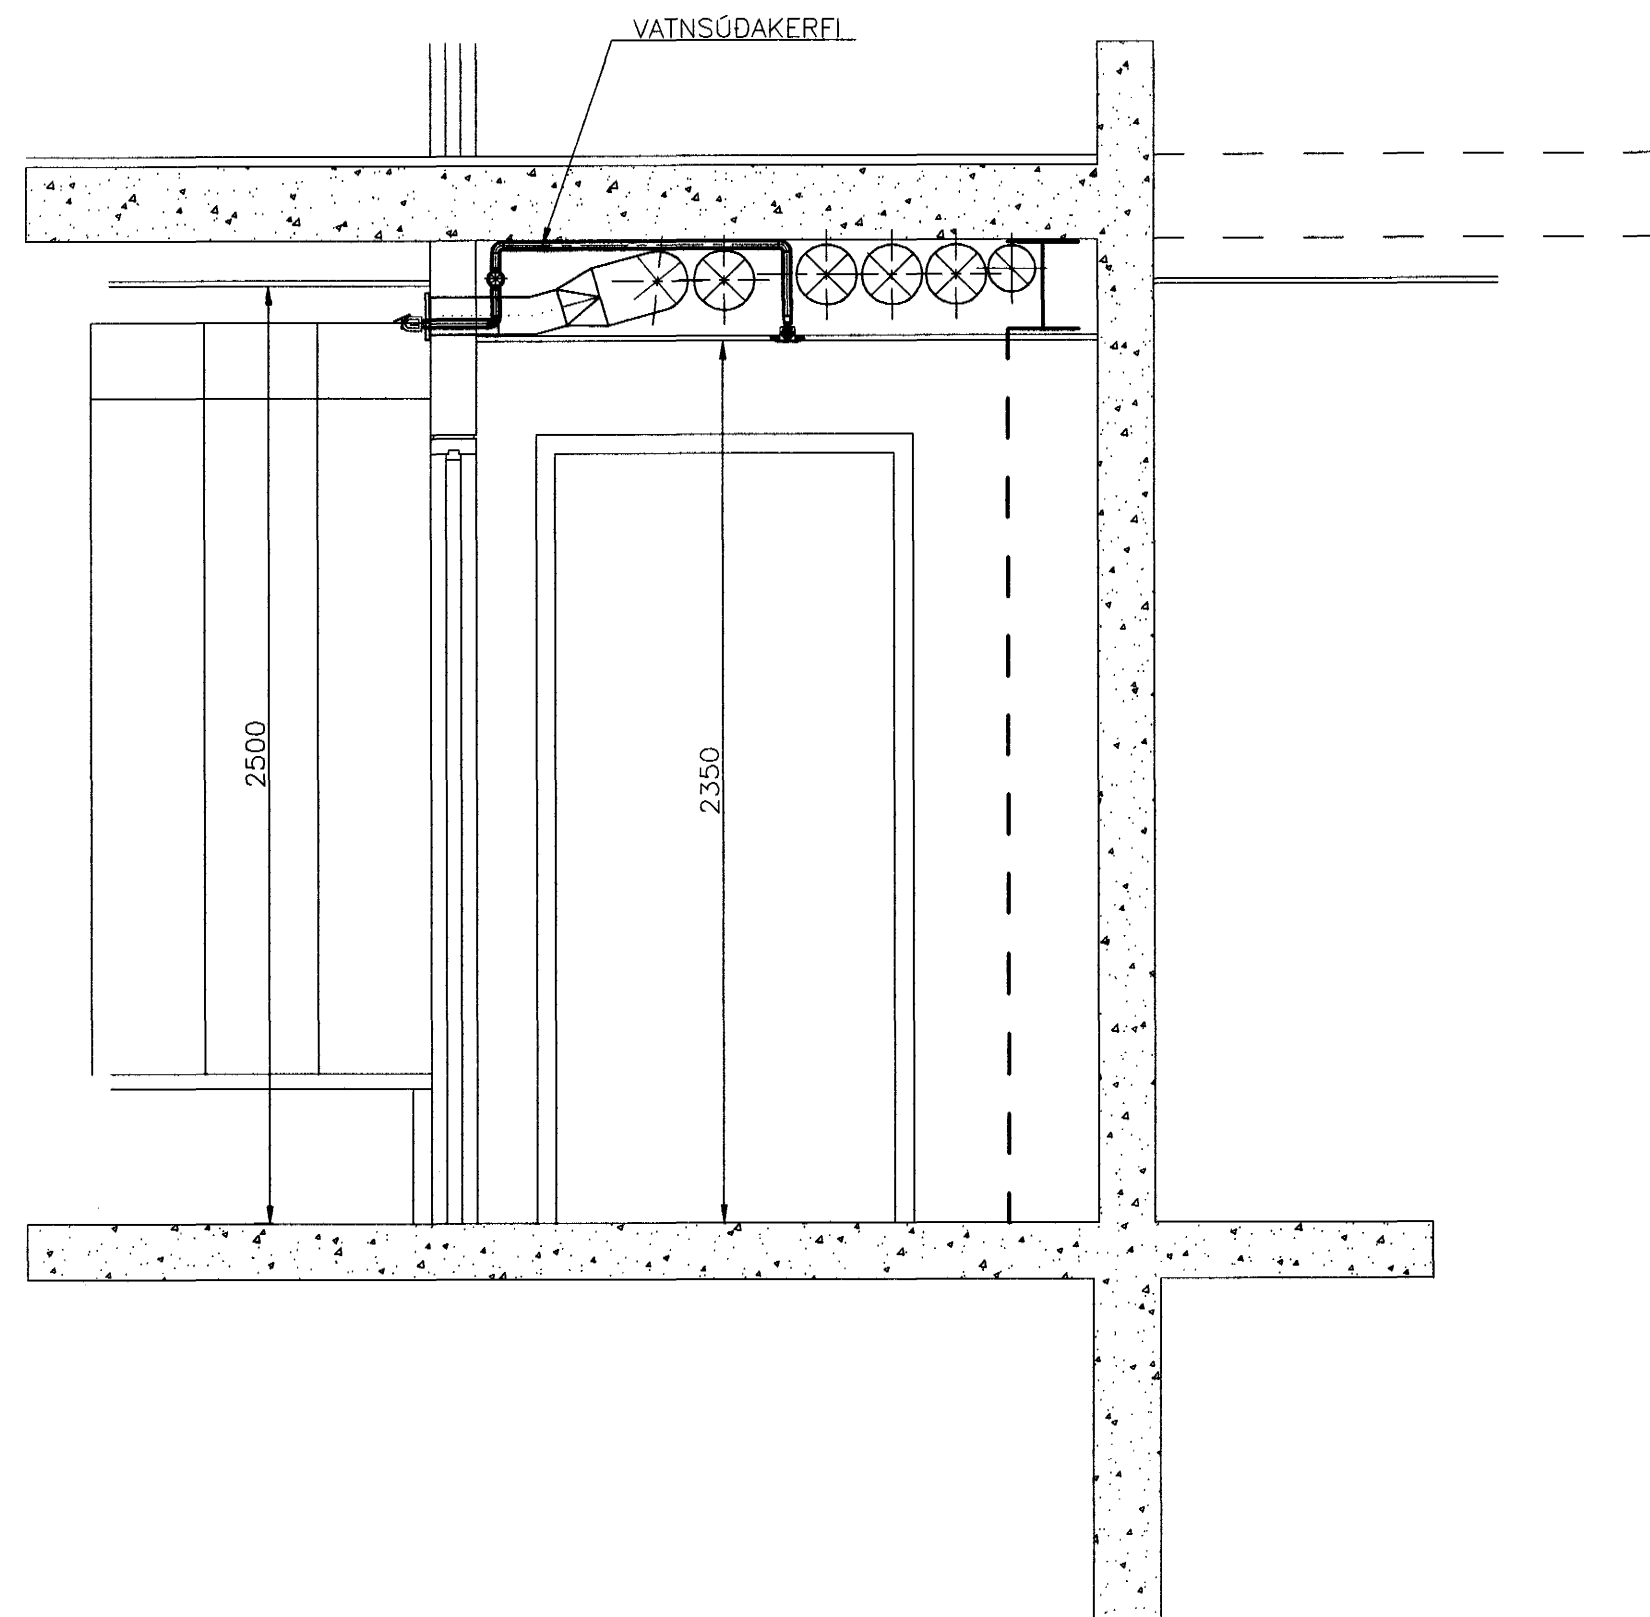

SNID B
1:20 L03

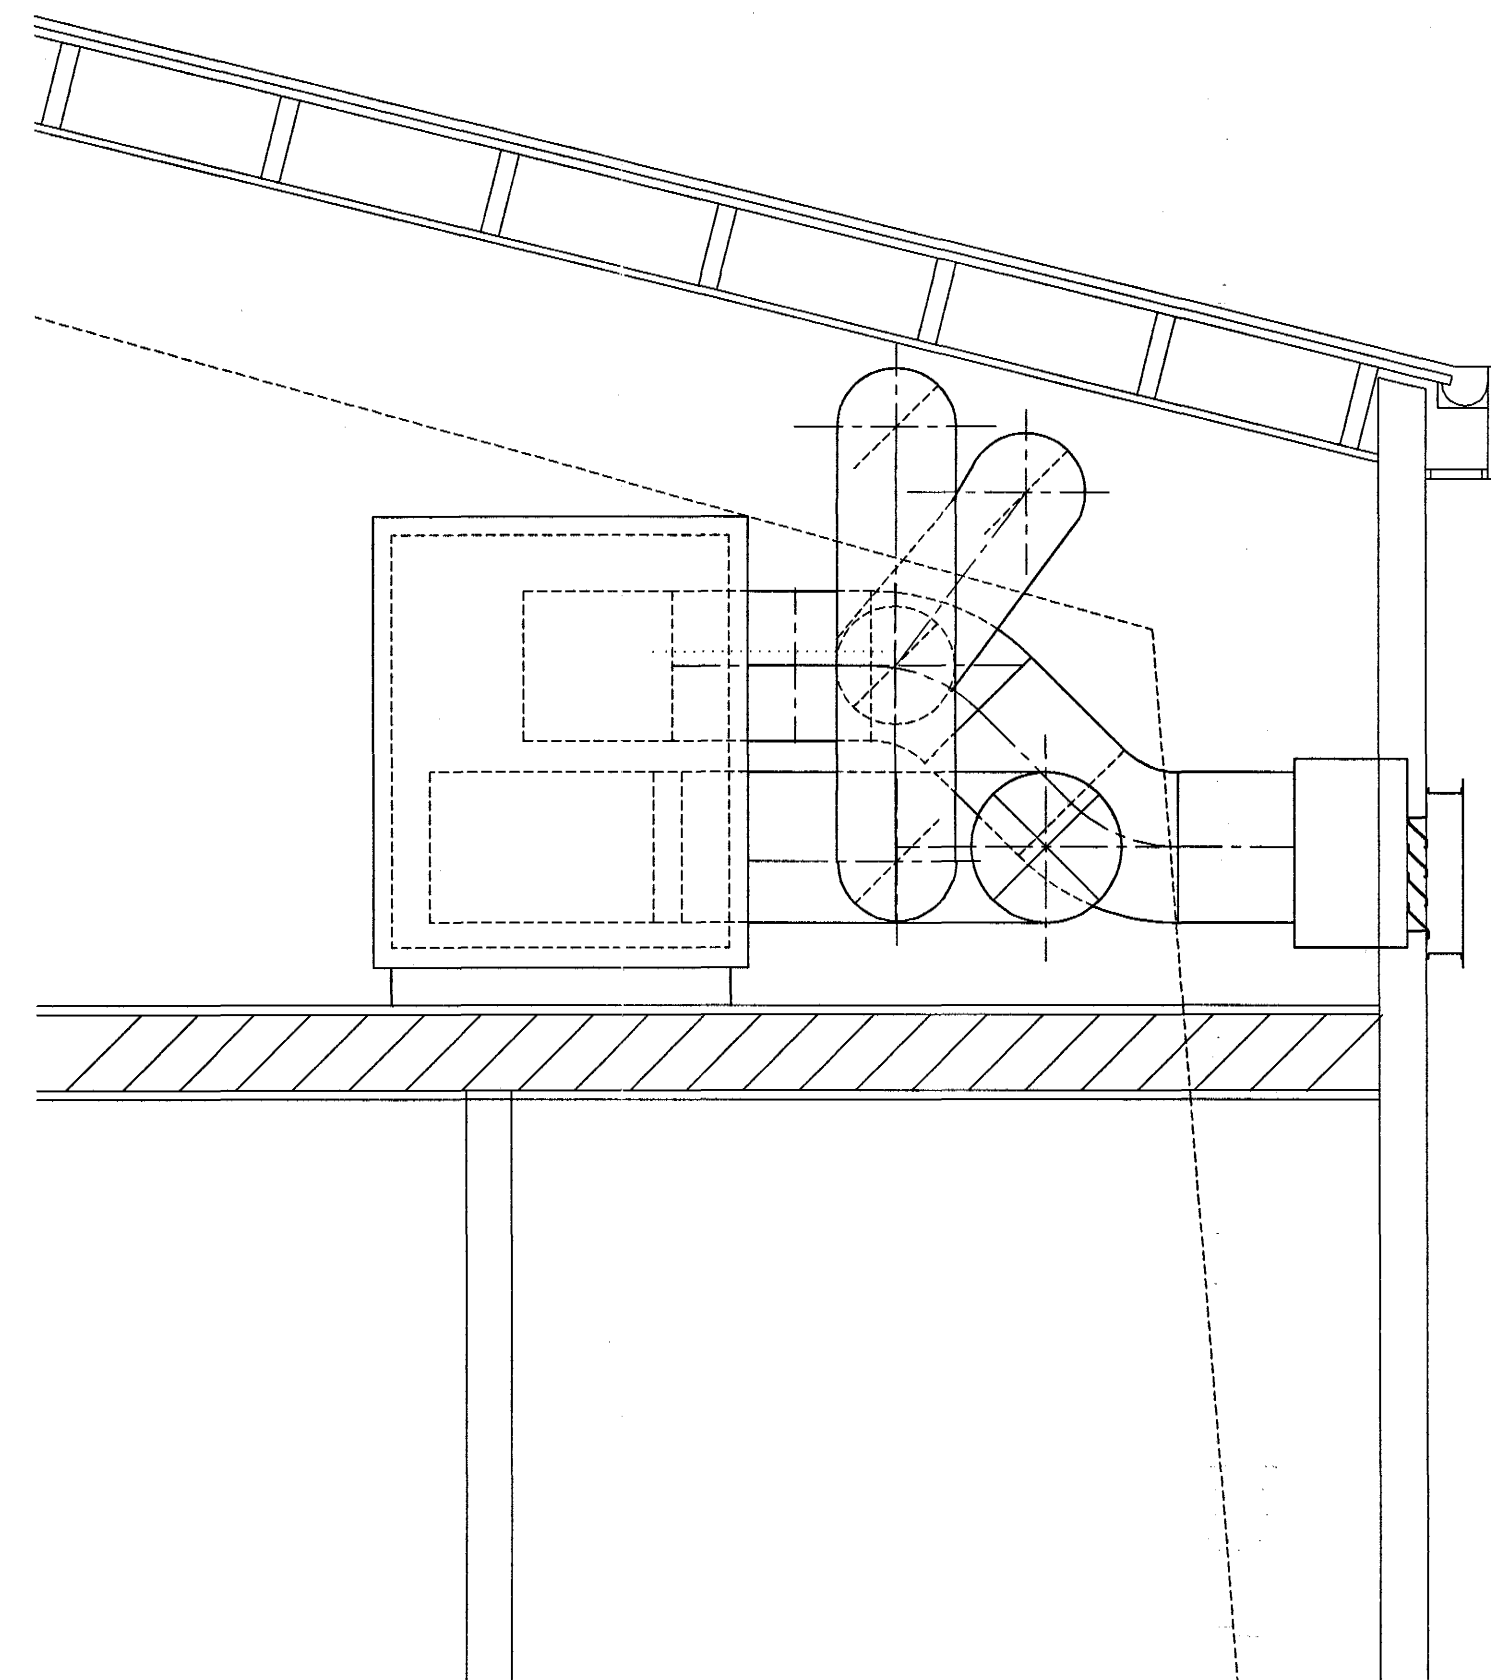

Sampastafa. Þekkt um gæðisrætt

EYRARTRÖÐ 2 - A, HAFNARFJÖRDUR

LOFTRÆSIKERFI SNID ÞJÓNUSTUHLUTI	Breyting:	Kt.: 180550-4889
VSB VERKFRÆÐISTOFA	Samp.: Björn Guðafsson	Hannað: SÁS
BÆJARHALNI 20 • 220 HAFNARFJÖRDUR Sími 565-1340 • FAX 565-1341 Netfang: vsb@vsb.is, kt710795-2898	Mkv: 1:50 Dags: 19.06.01	Talkað: SÁS/A Yfirfarð: Nr: 99768-L05