



SNID A  
1:50  
P14/P15

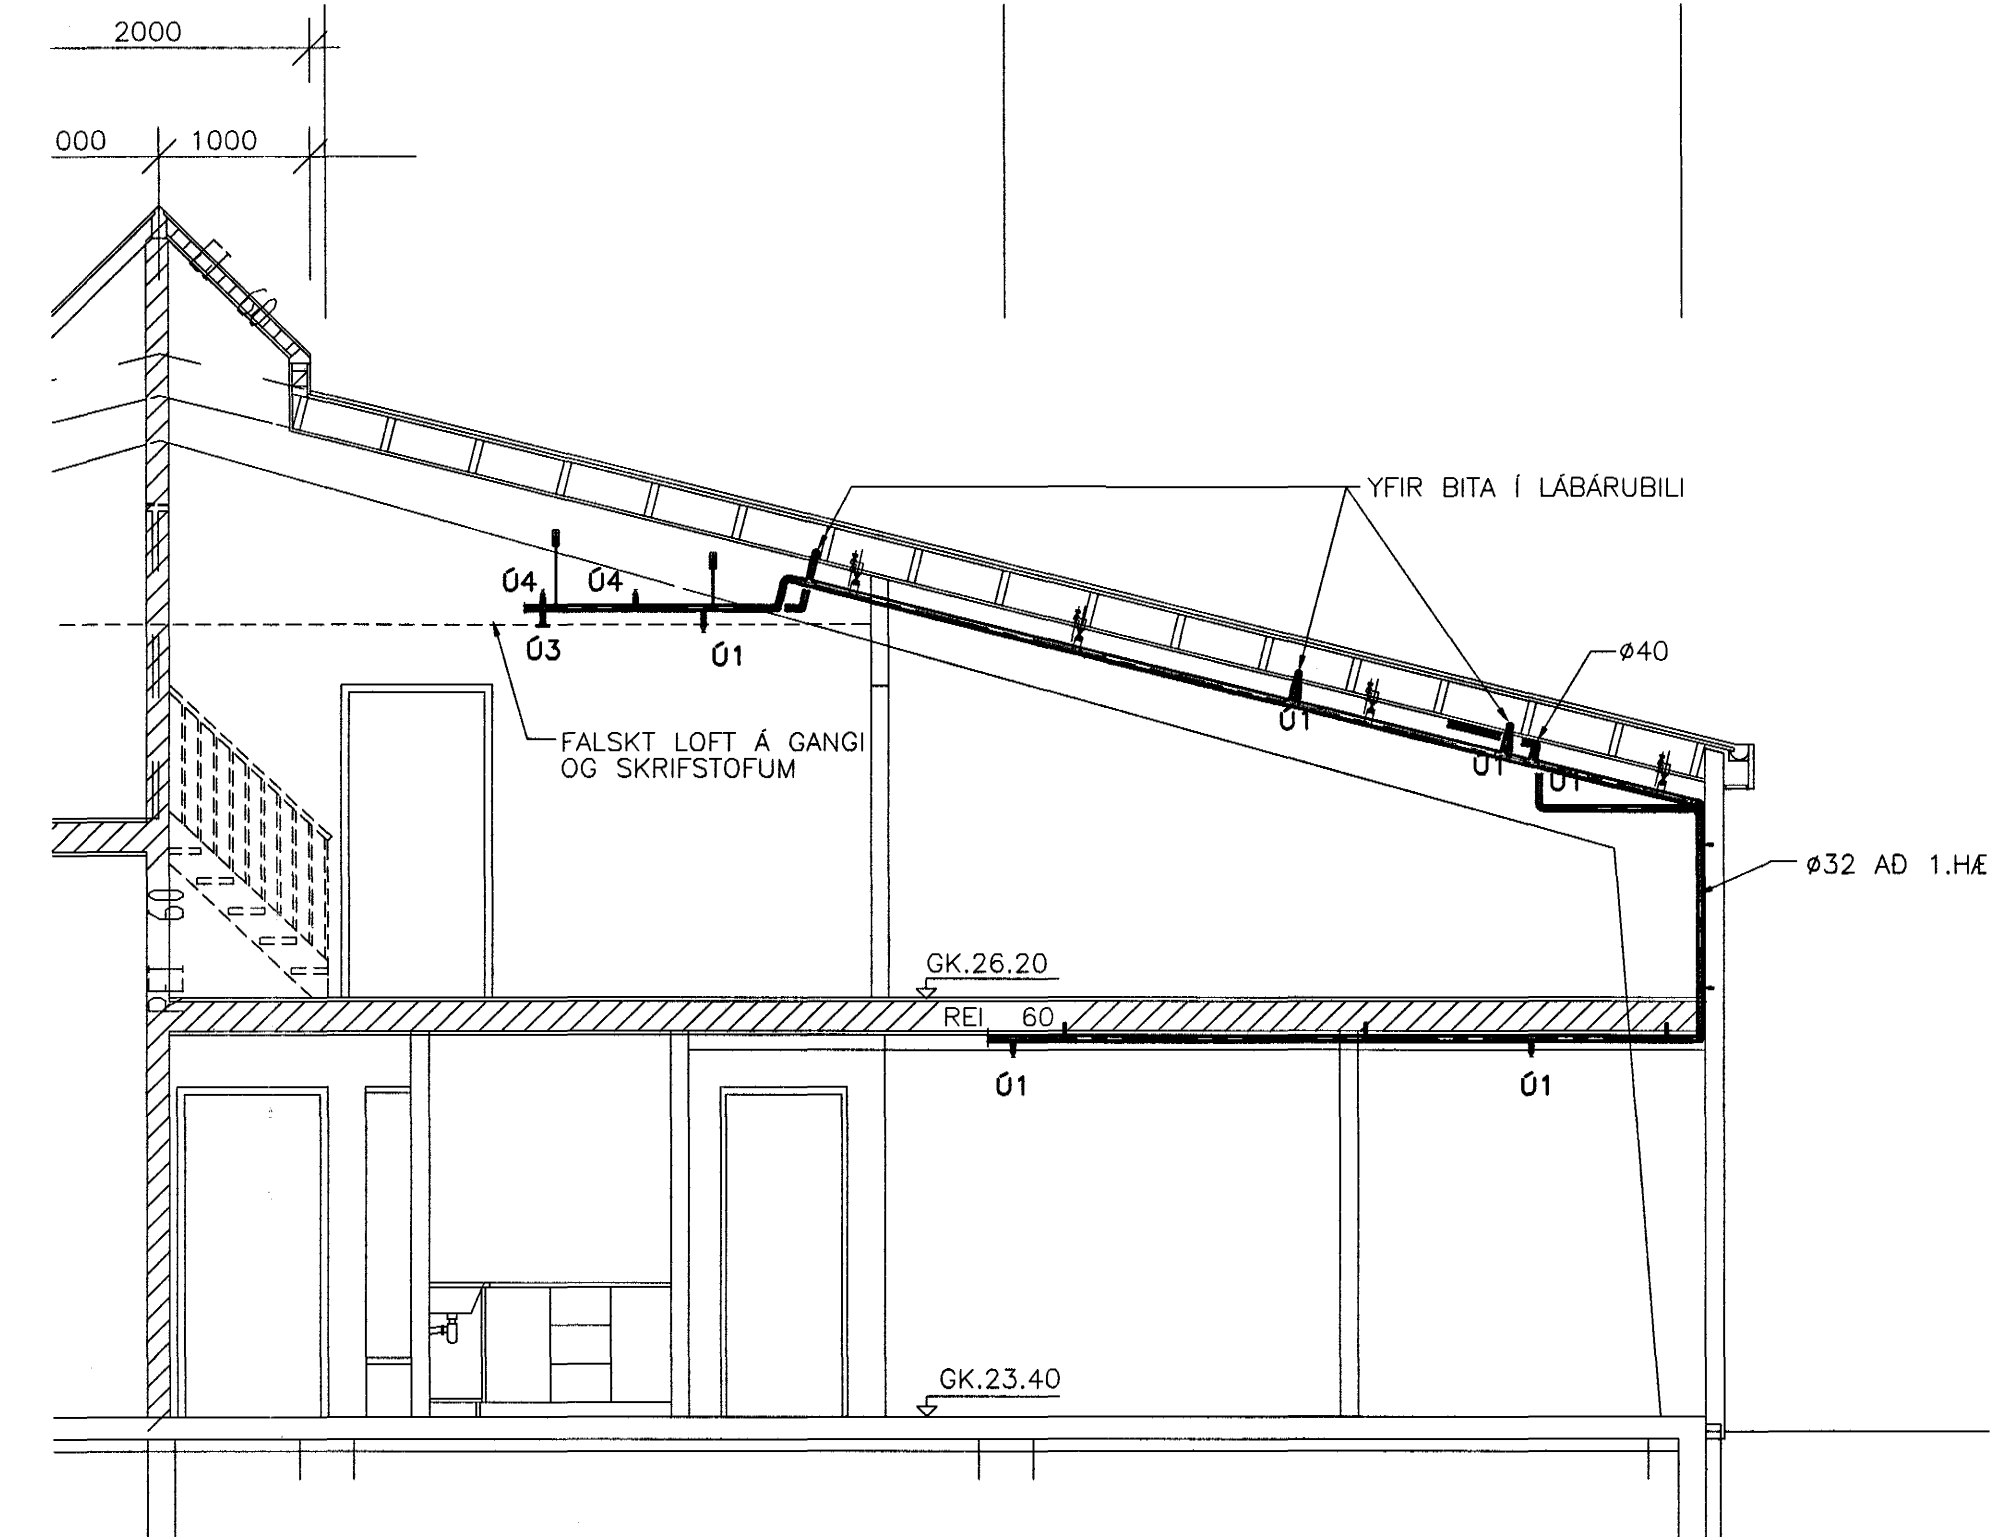


SÉRM. A  
1:10

"SHORT STRAP" FESTING

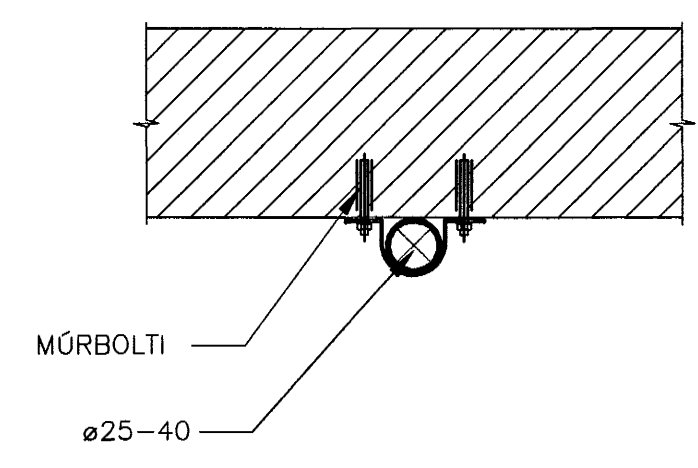


SÉRM. B  
1:10

"RISER CLAMP" FESTING

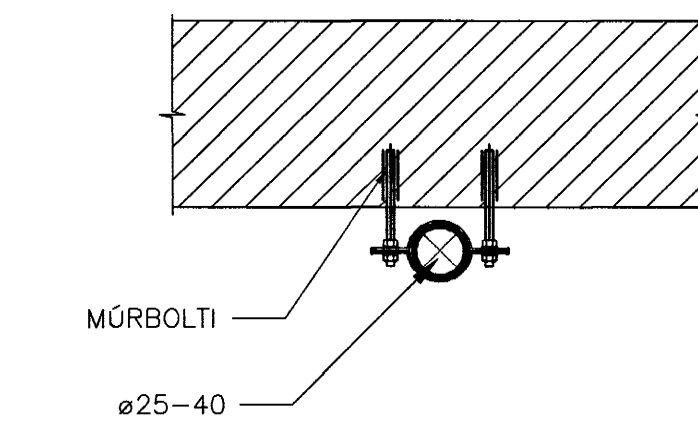


SÉRM. C  
1:10

BAULUFESTING


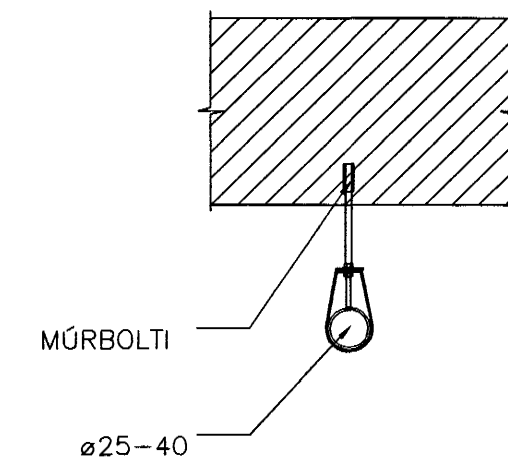


SÉRM. D  
1:10

"C-KLEMMU" FESTING

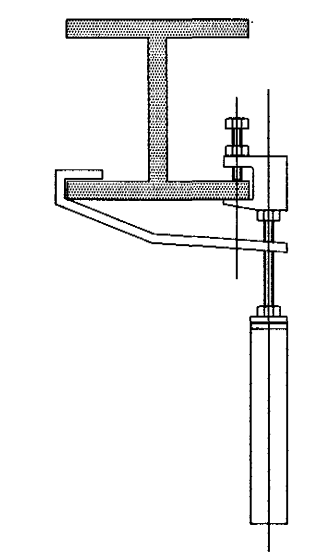

SNID B  
1:50  
P14

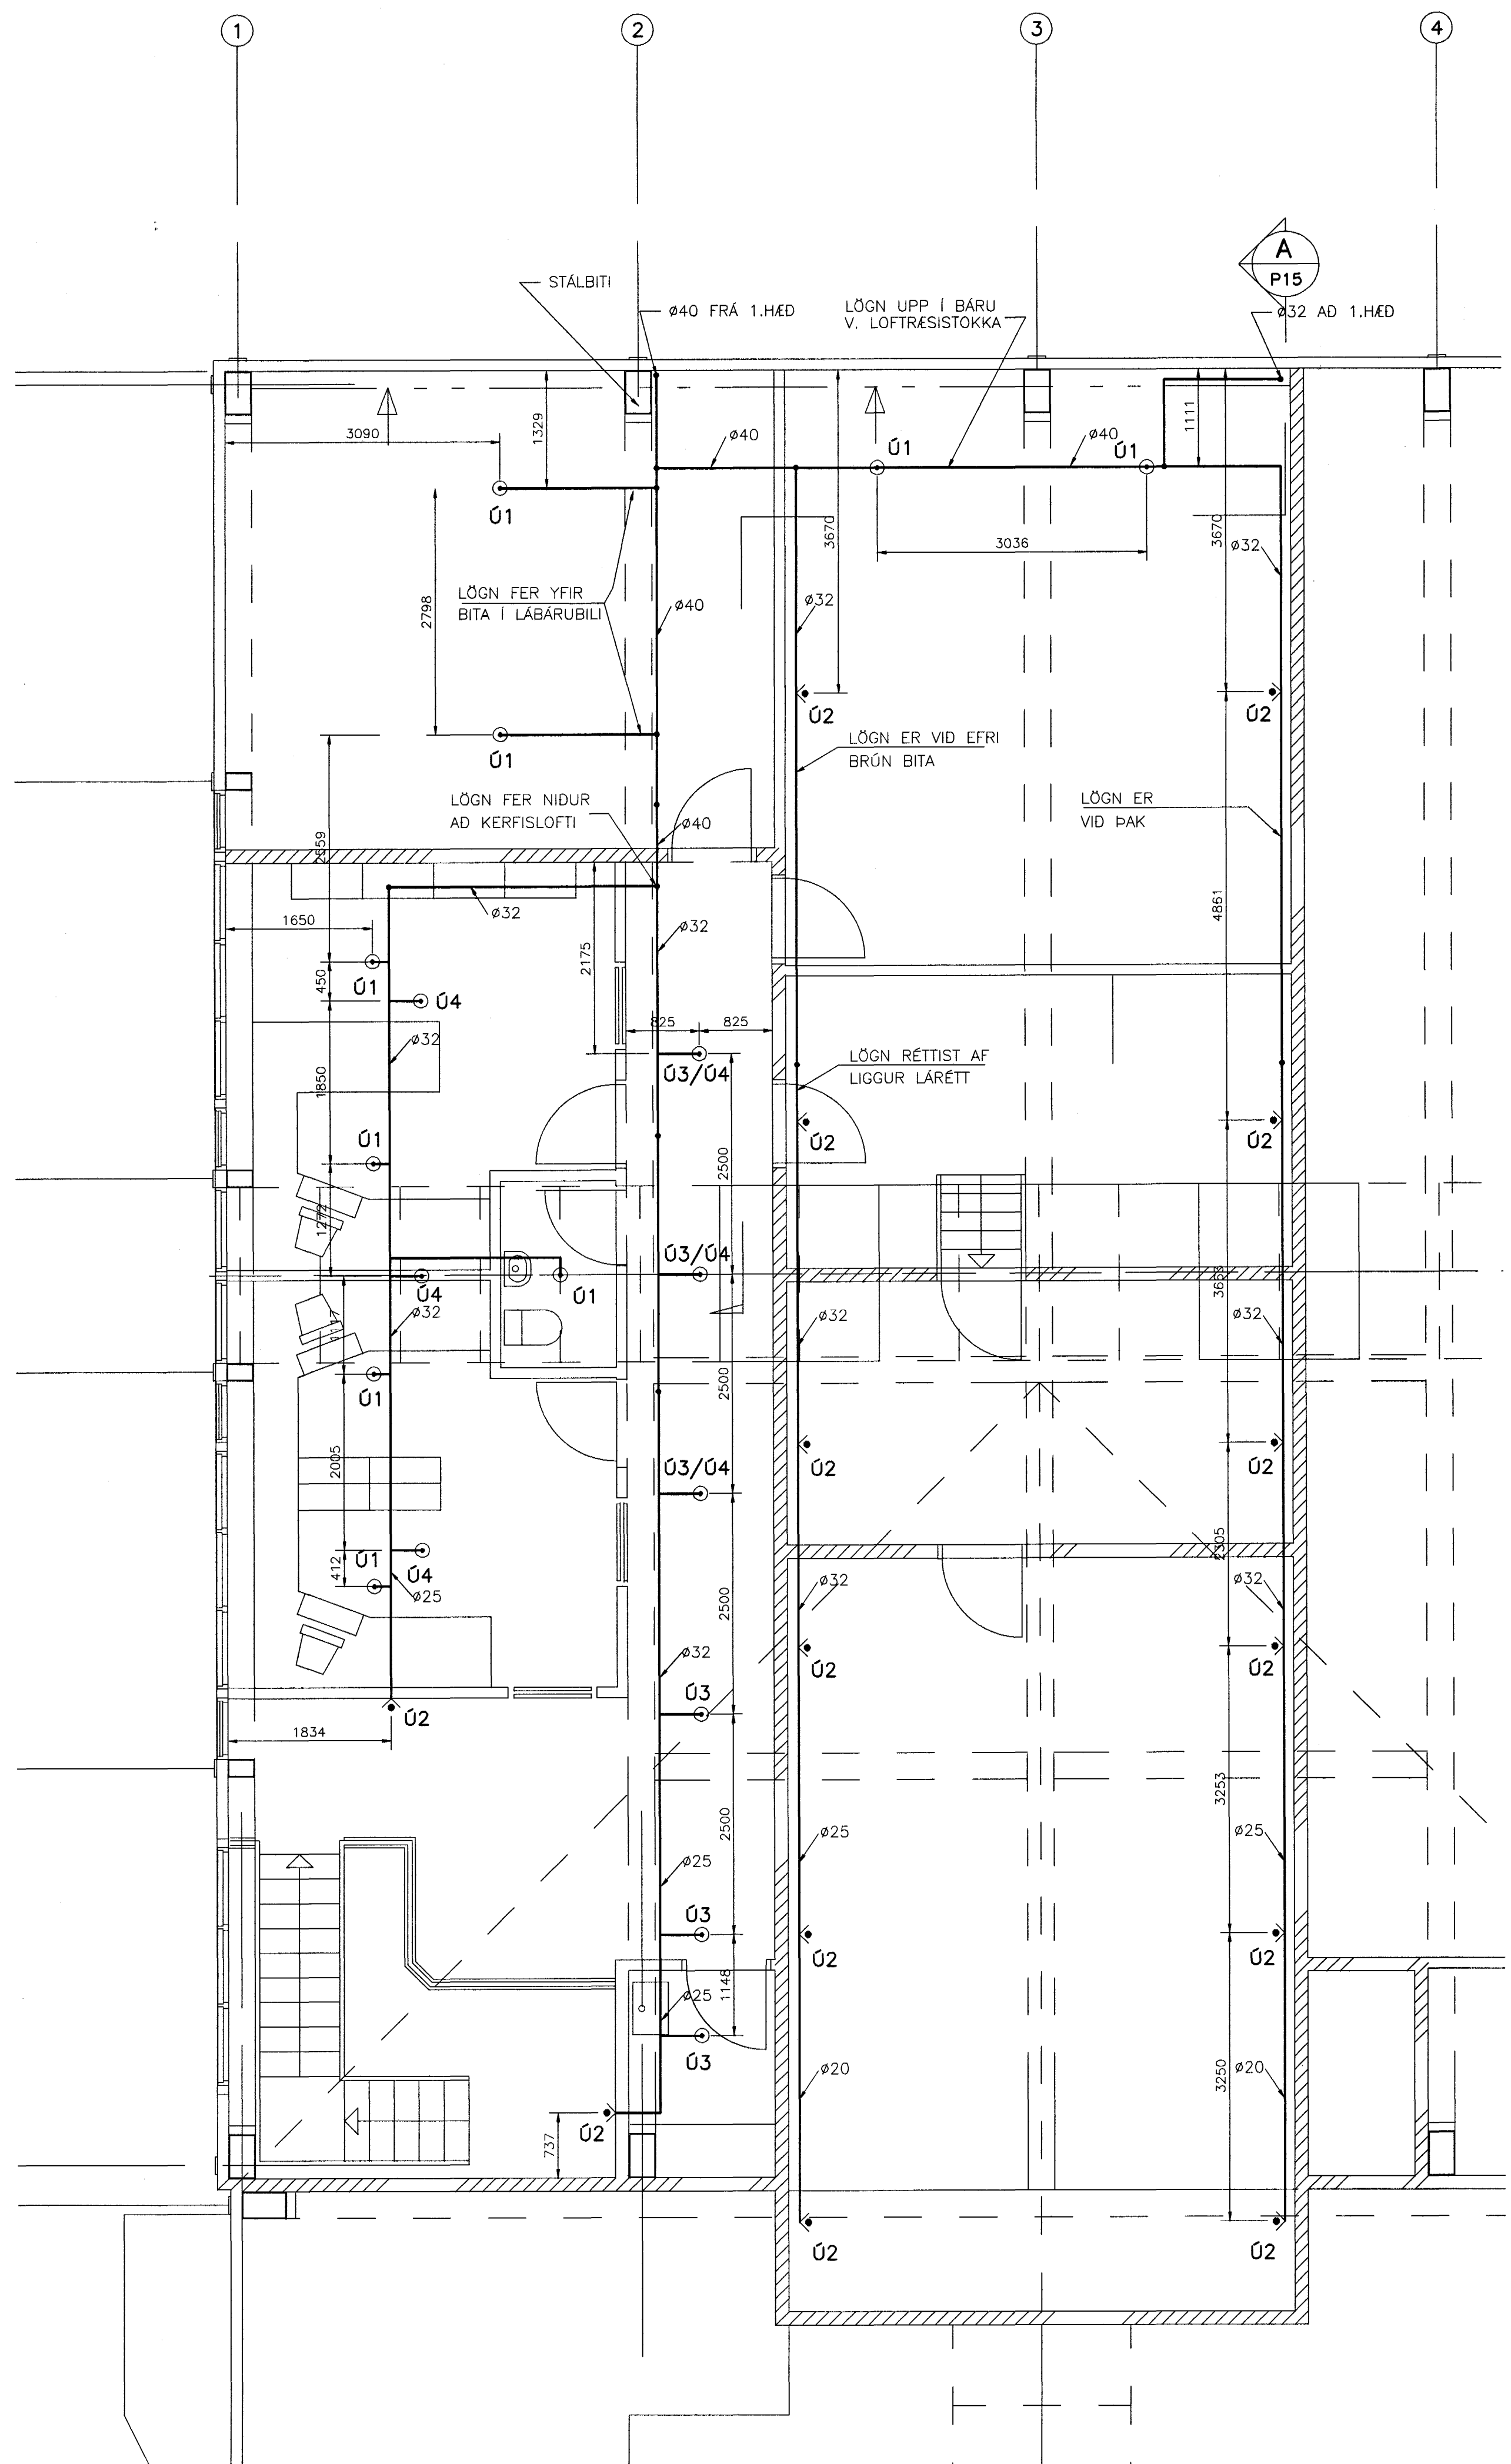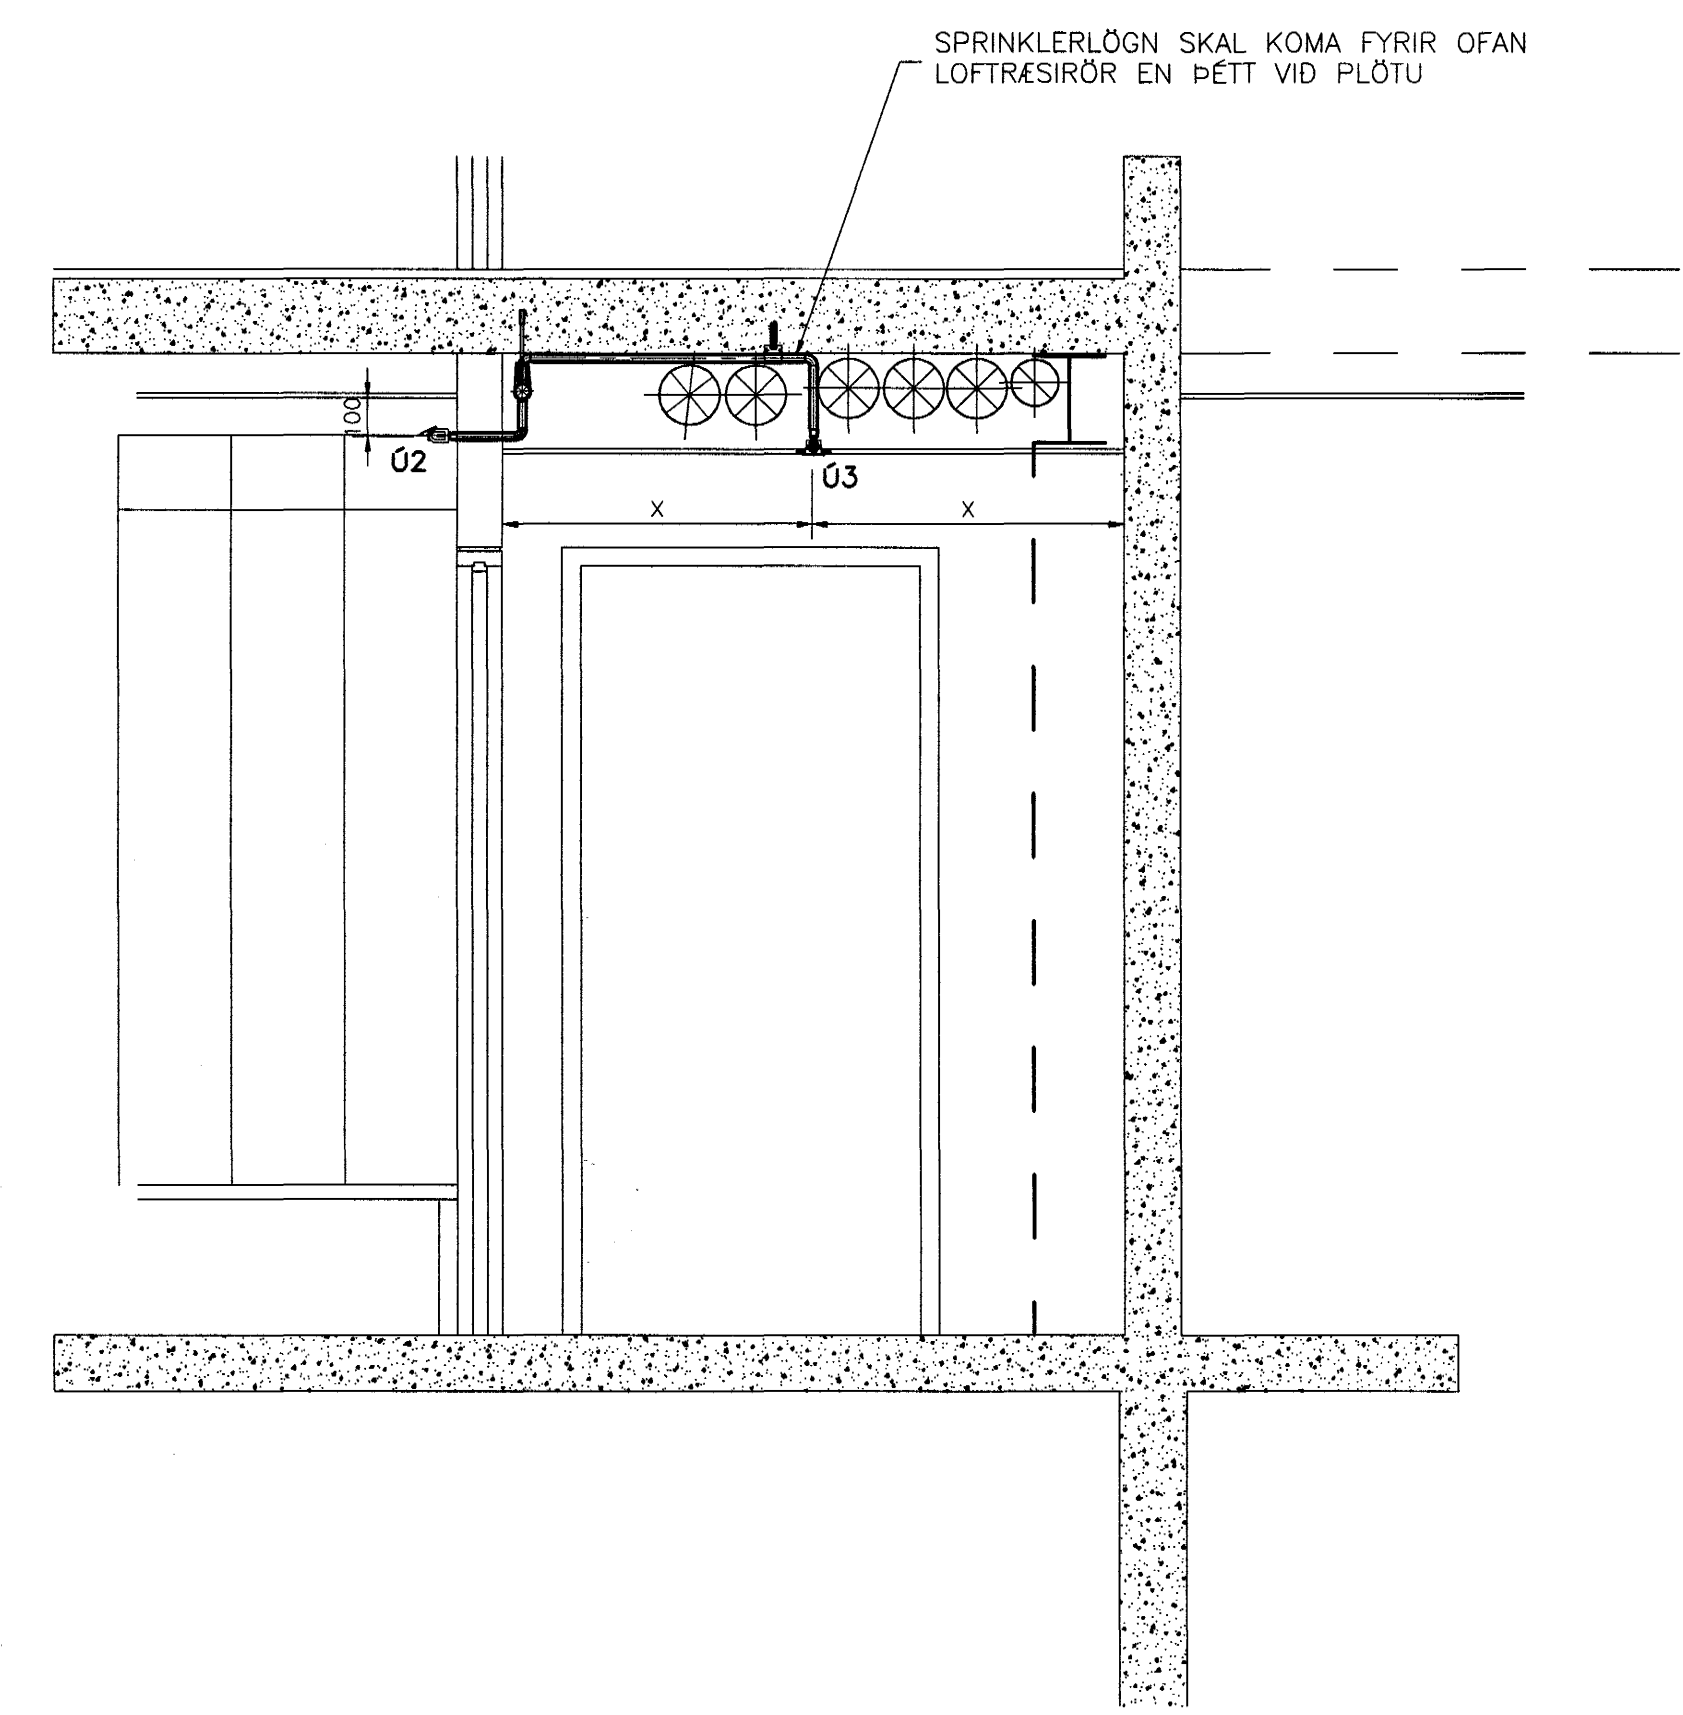

*Samb. - stakk. Þórunn Þórisdóttir*

**EYRARÖÐ 2 A, HAFNARFJÖRÐUR**

VATNSÚDALAGNIR  
GRUNNMYND 2.HÆÐ, NORÐURÁLMA, SNID

<b>VSB</b> VERKFRÆÐISTOFA	Breyting:	Kl.: 180550-4889
	Samb.:	Hannað: GHJ
	Mkv: 1:50	Teknað: GHJ
BEIARHRAUNI 20 • 220 HAFNARFJÖRÐUR Sími 565-1340 • FAX 565-1341 Netfang: veb@vsb.is, kt710796-2899	Dags: 27.06.01	Nr: 99768-P15