



DEILI 5  
:20 B01 B02

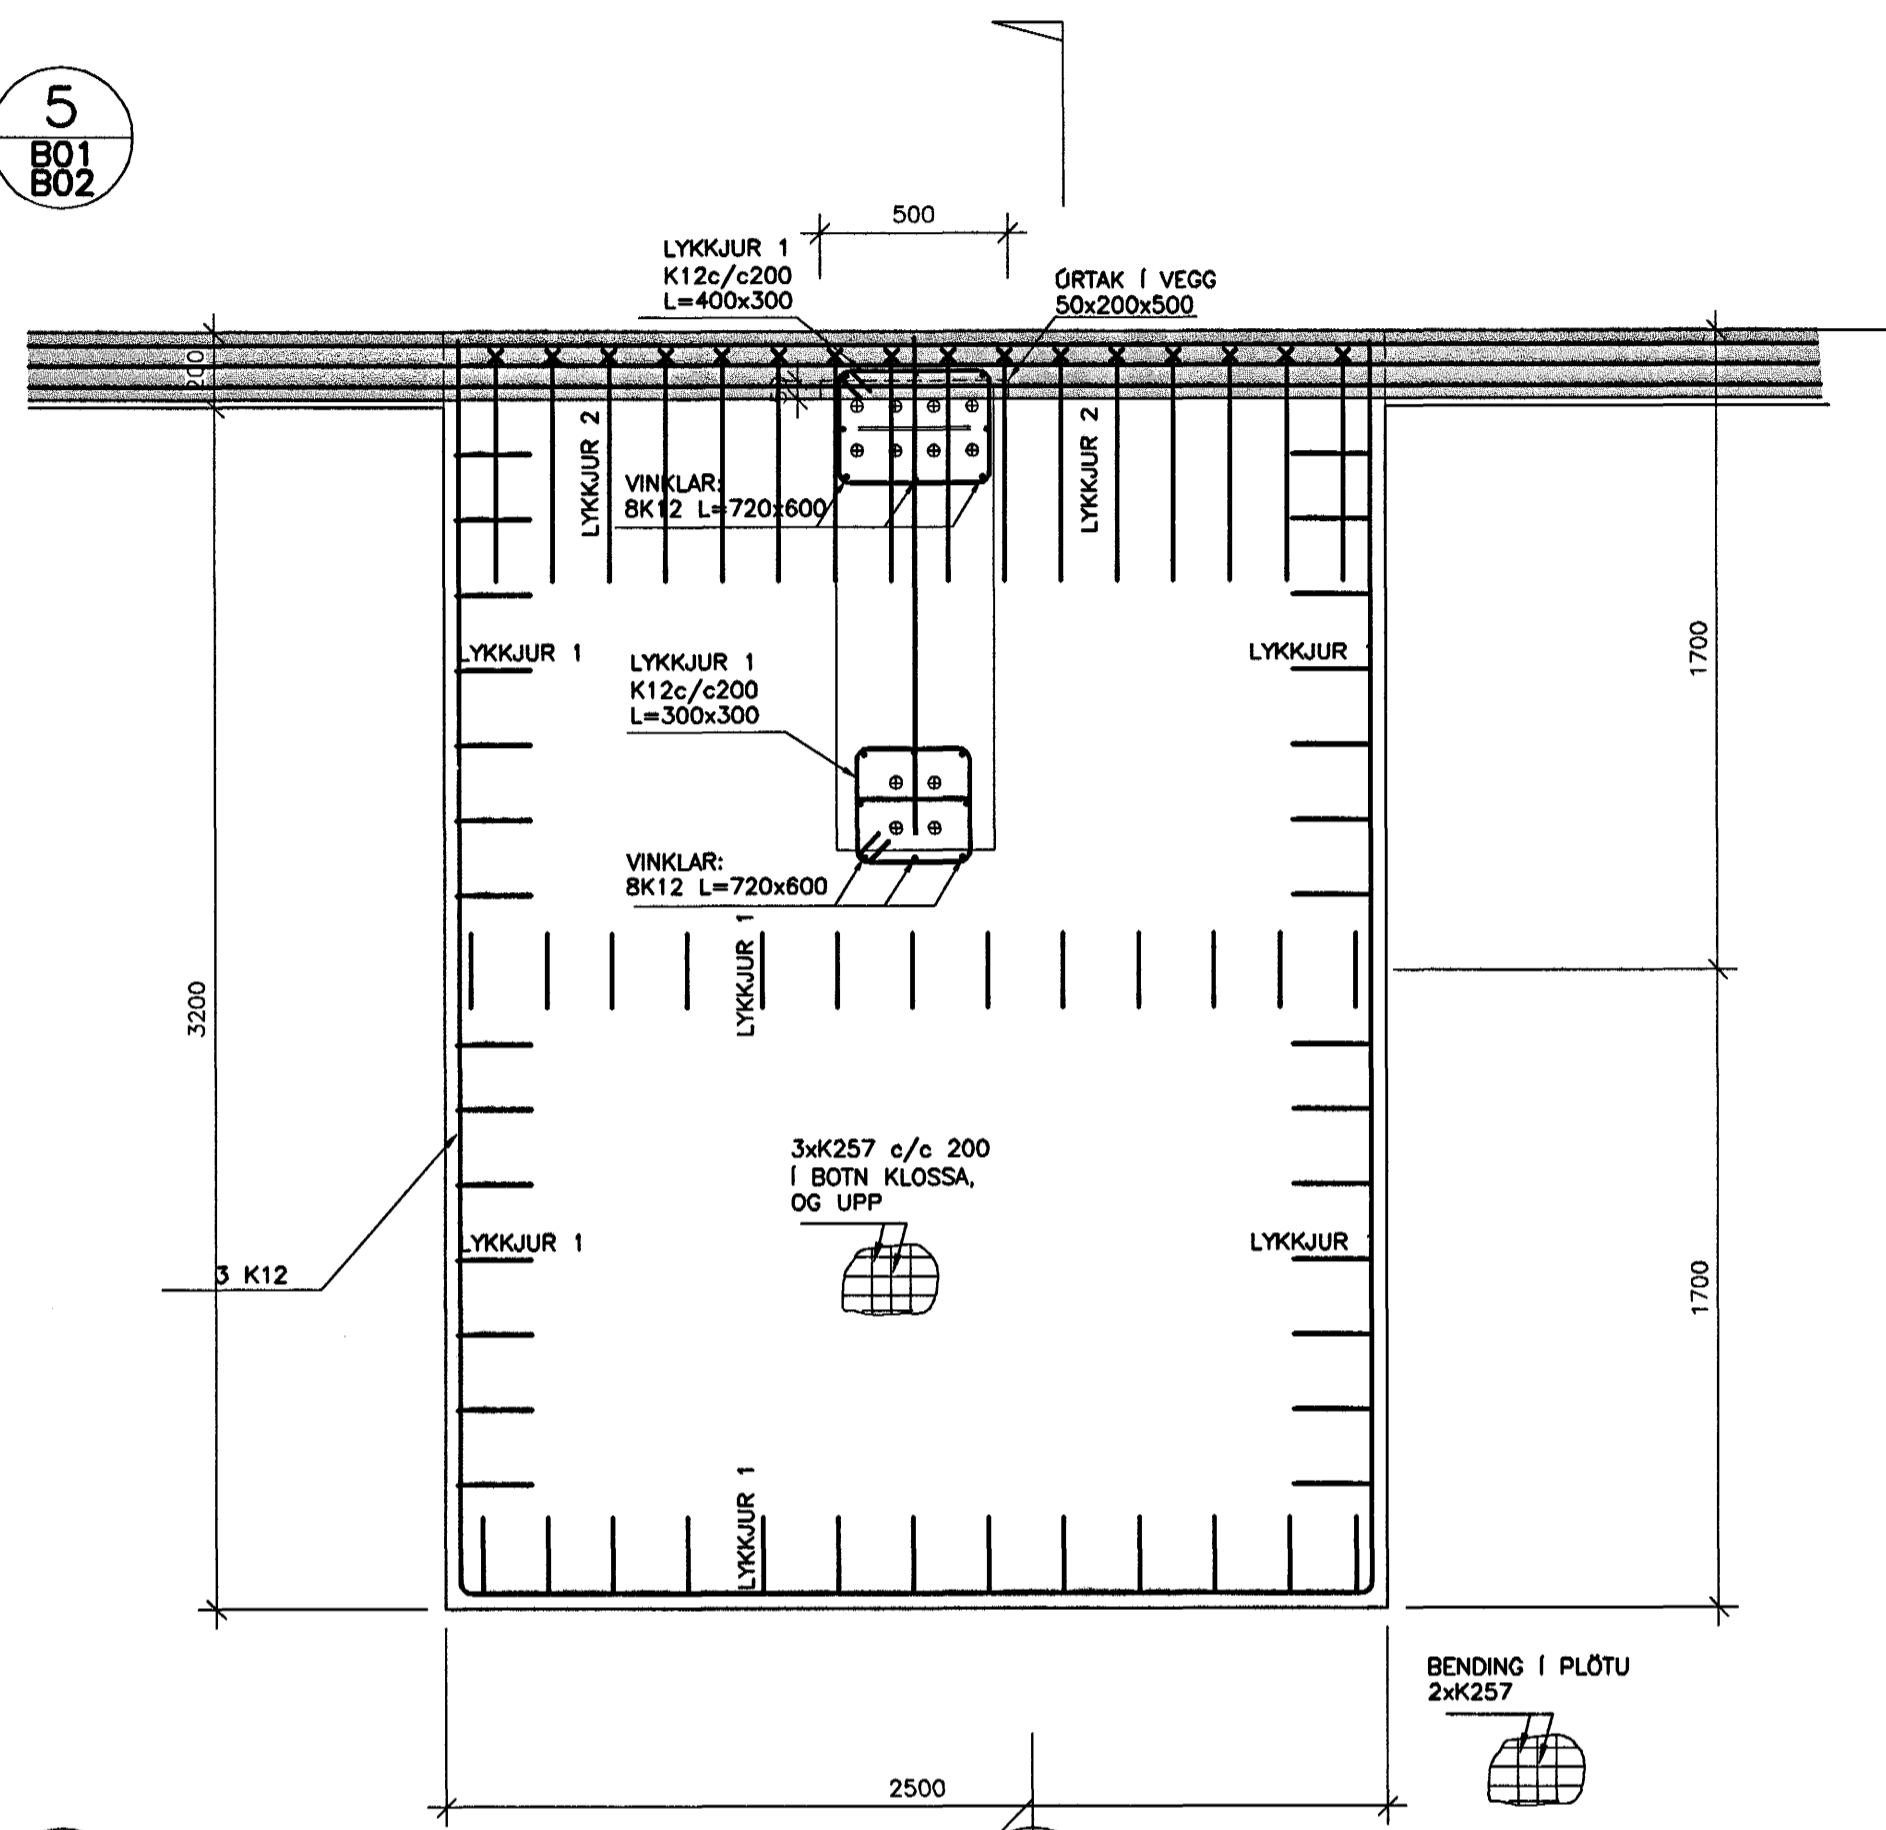


DEILI 4  
1:20 B01 B02

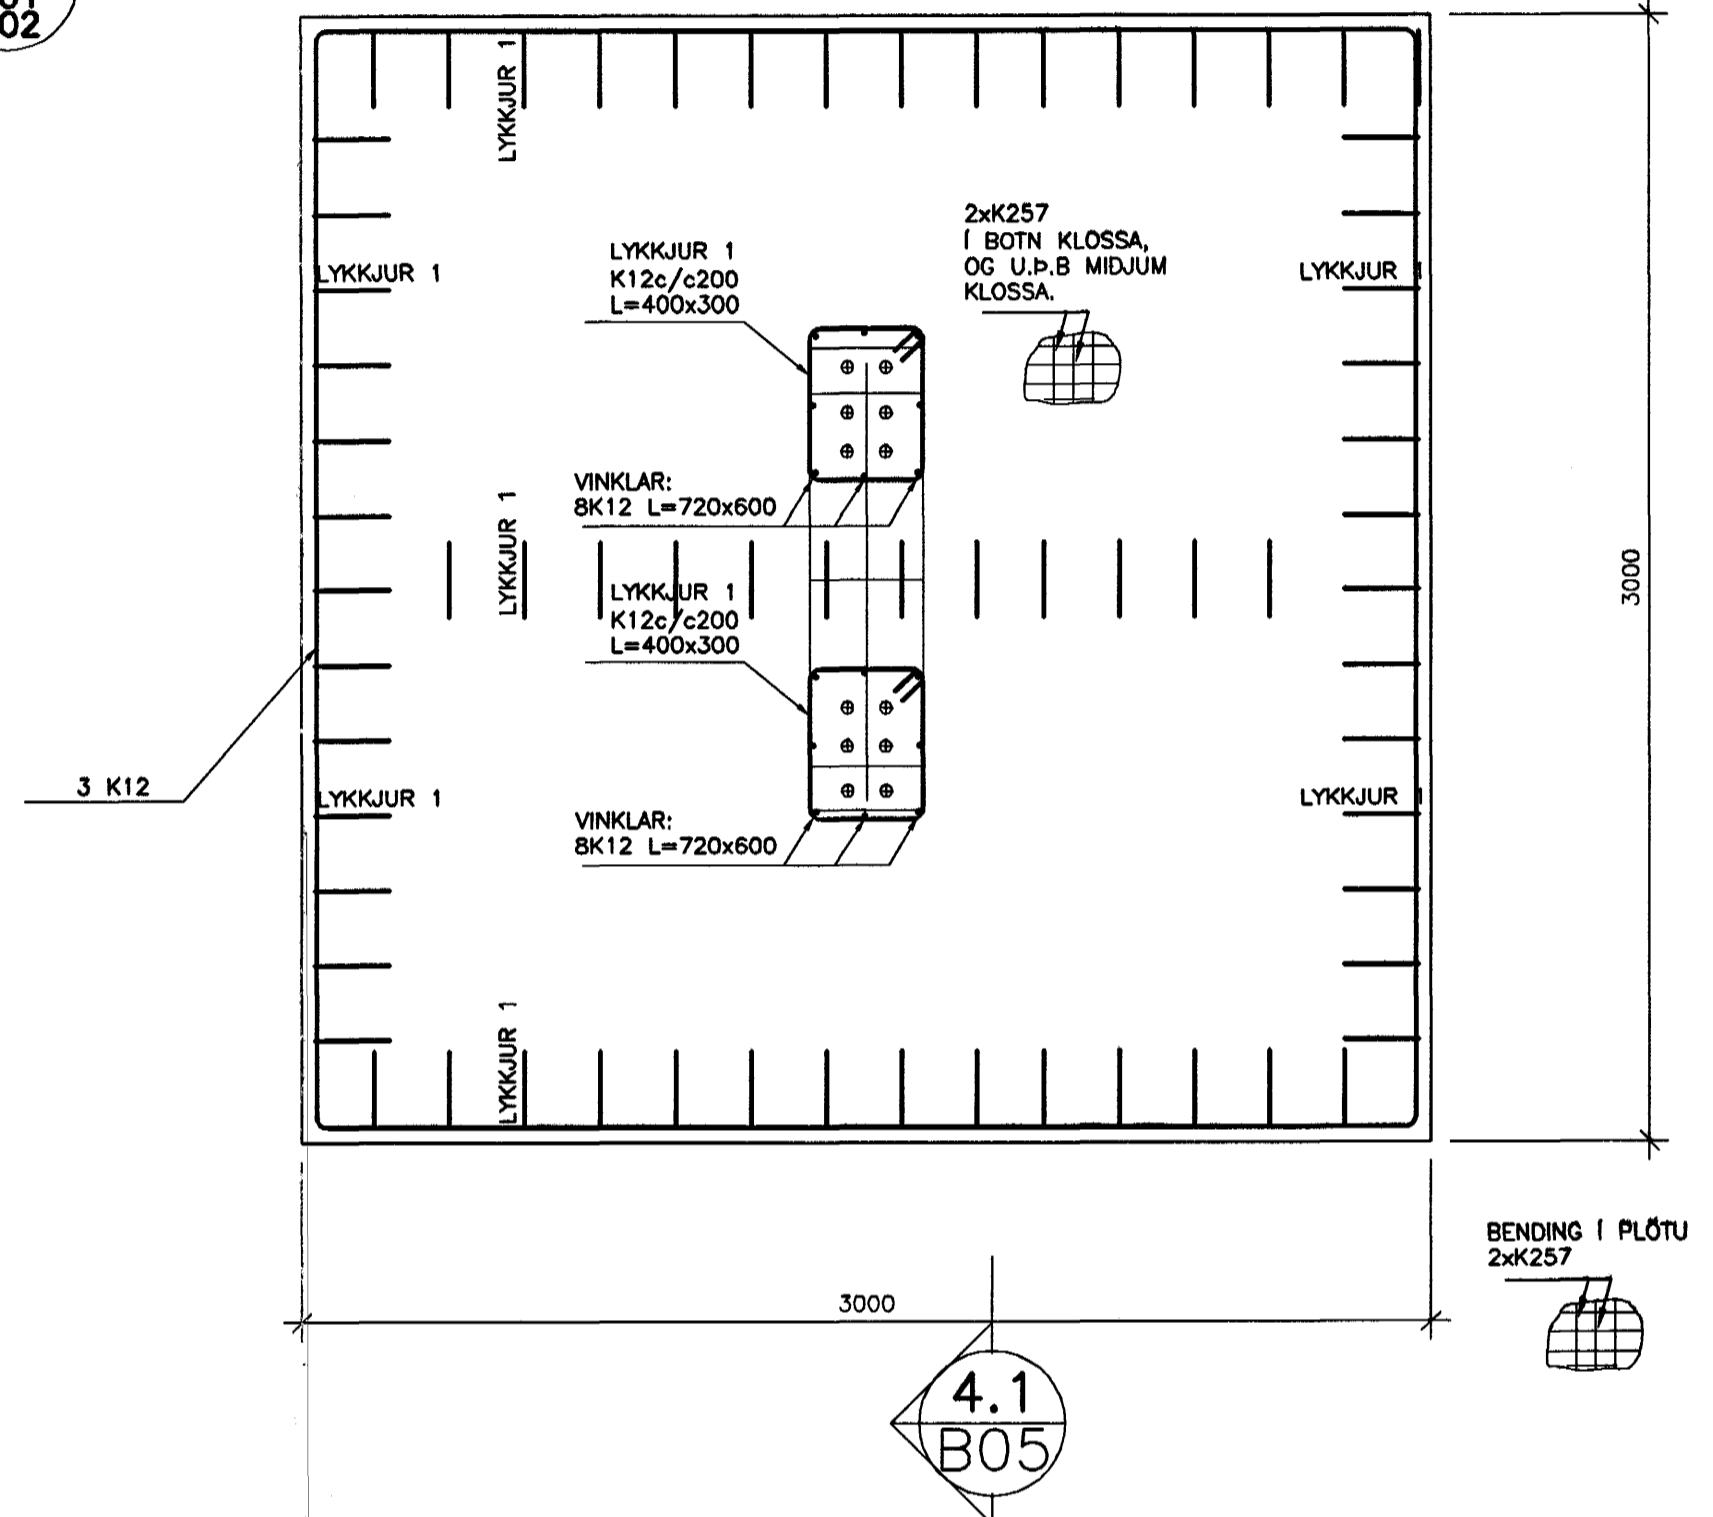


SNID 5.1  
:20 B05

5.1  
B05

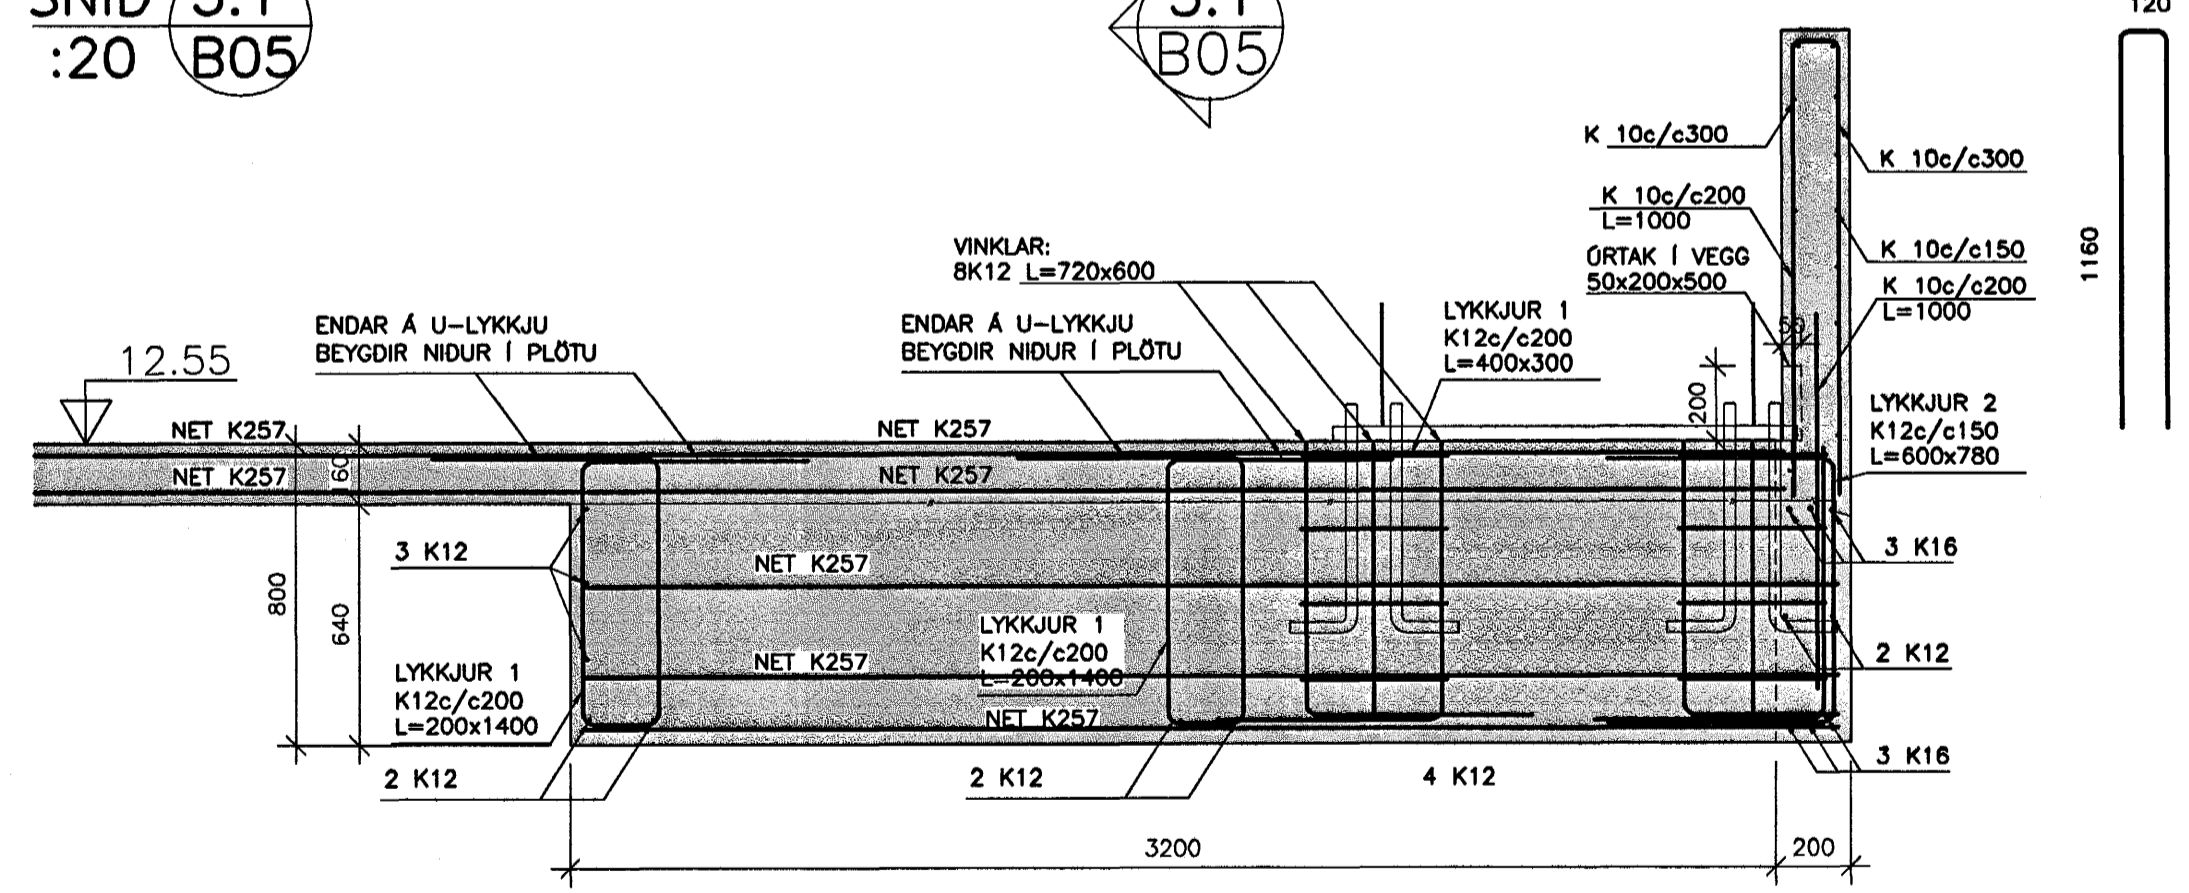


SNID 3.1  
1:20 B05

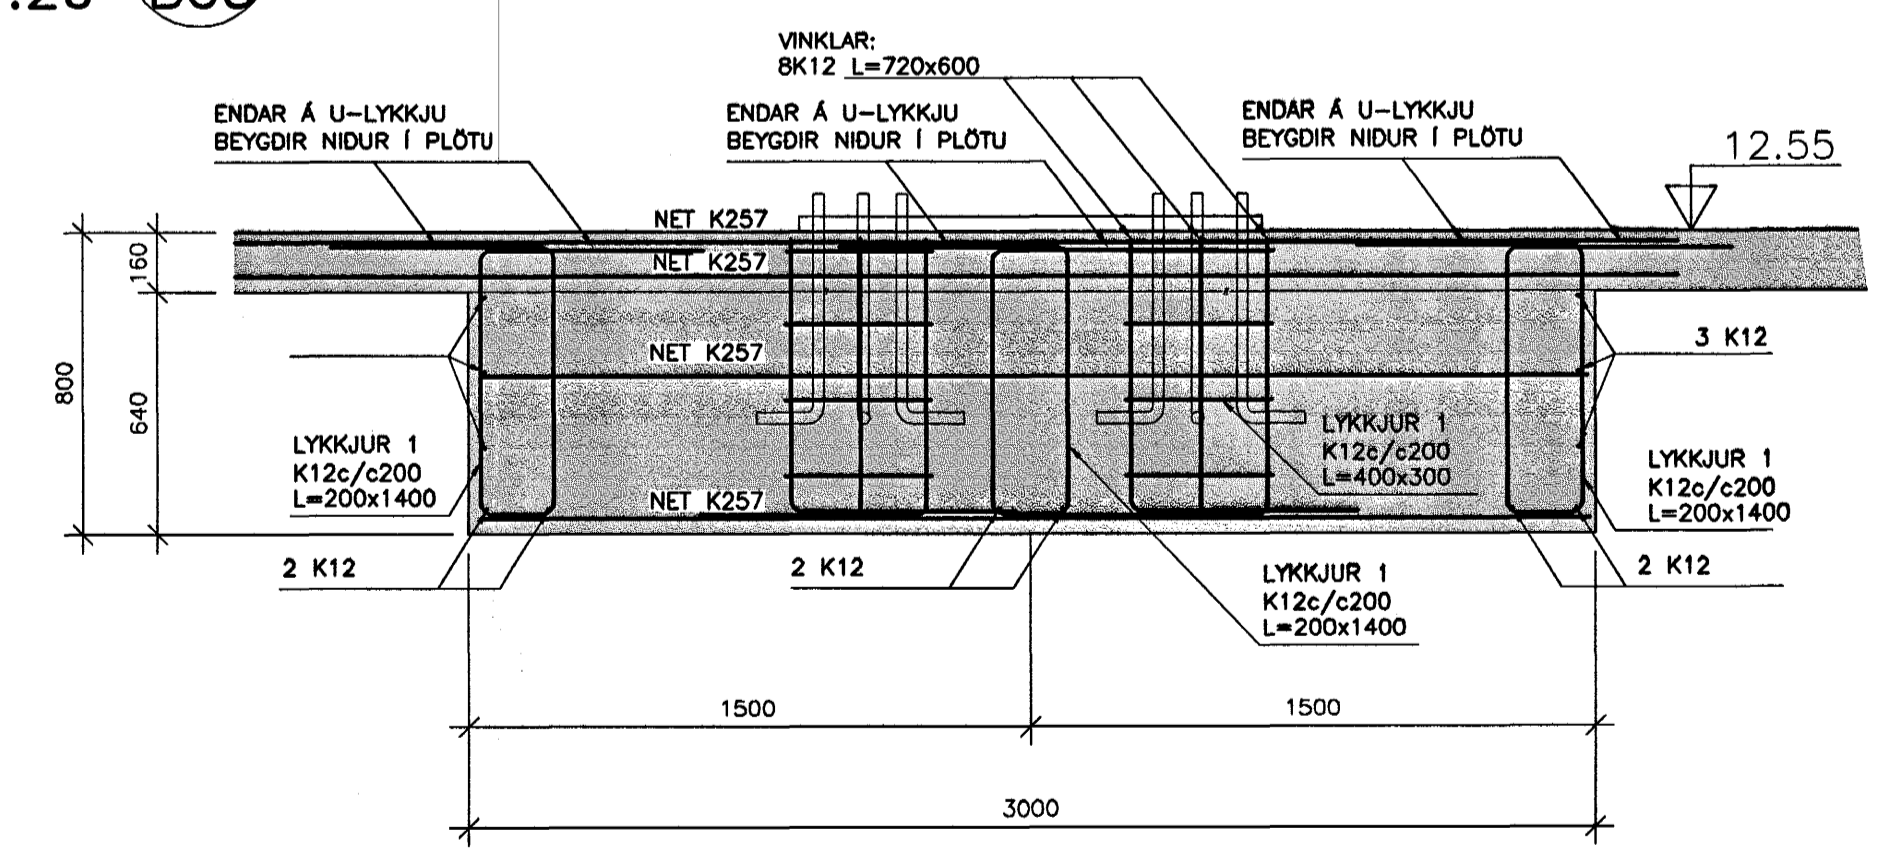


SKÝRINGAR

- LYKKJUR 1: ULYKKJUR K12 c/c 200 L=1400x200
- LYKKJUR 2: ULYKKJUR K12 c/c 150 L=600x780
- ENDAR Á LYKKJUM 1 BEYGJAST Í PLÖTU.

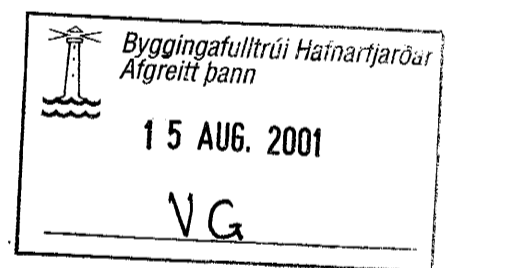

LYKILMYND 1.ÁFANGI

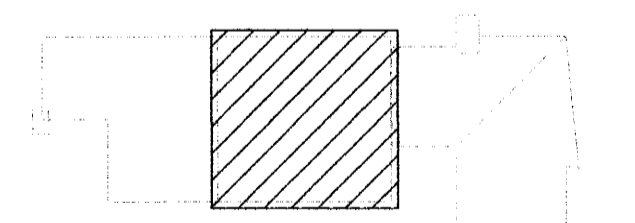

TILVÍSANIR:

ALMENNAR SKÝRINGAR . . . . . SJA BL. NR. 01728-B00

BROTÞOLSFLÖKKUR STEYPU Í UNDIRSTÖÐUR C25

BROTÞOLSFLÖKKUR STEYPU Í BOTNPLÖTU C35

3. ÚTBOD



B	OTG.	DAGS.	BREYTING:	HANNAD	SAMB.
A					
MÓHELLA 1 HAFNARFIRDI		BURDARVIRKI UNDIRSTÖÐUR-DEILI 4 OG 5 DEILIMYNDIR OG SNID			
VSB VERKFRÆDISTOFA		ÁRITUN LÖGGILTS HÖNNUÐAR: Björn Guðafsson, K1-180550-4889			
BEIÐARHÁLEIÐ 20 - 220 HAFNARFJÖRDUR Hafnarfor: www.vsb.is - Netfang: vsb@vsb.is Sími 585-8600 - Fax 585-8610 - K1710798-2889		Hannað: BG/H.J		Telknað: H.J	
Mdi: 1:20		Yfirfarir:		Dags: 16.07.2001	
		Nr: 01728-B05			