




SNID A
1:20 P03

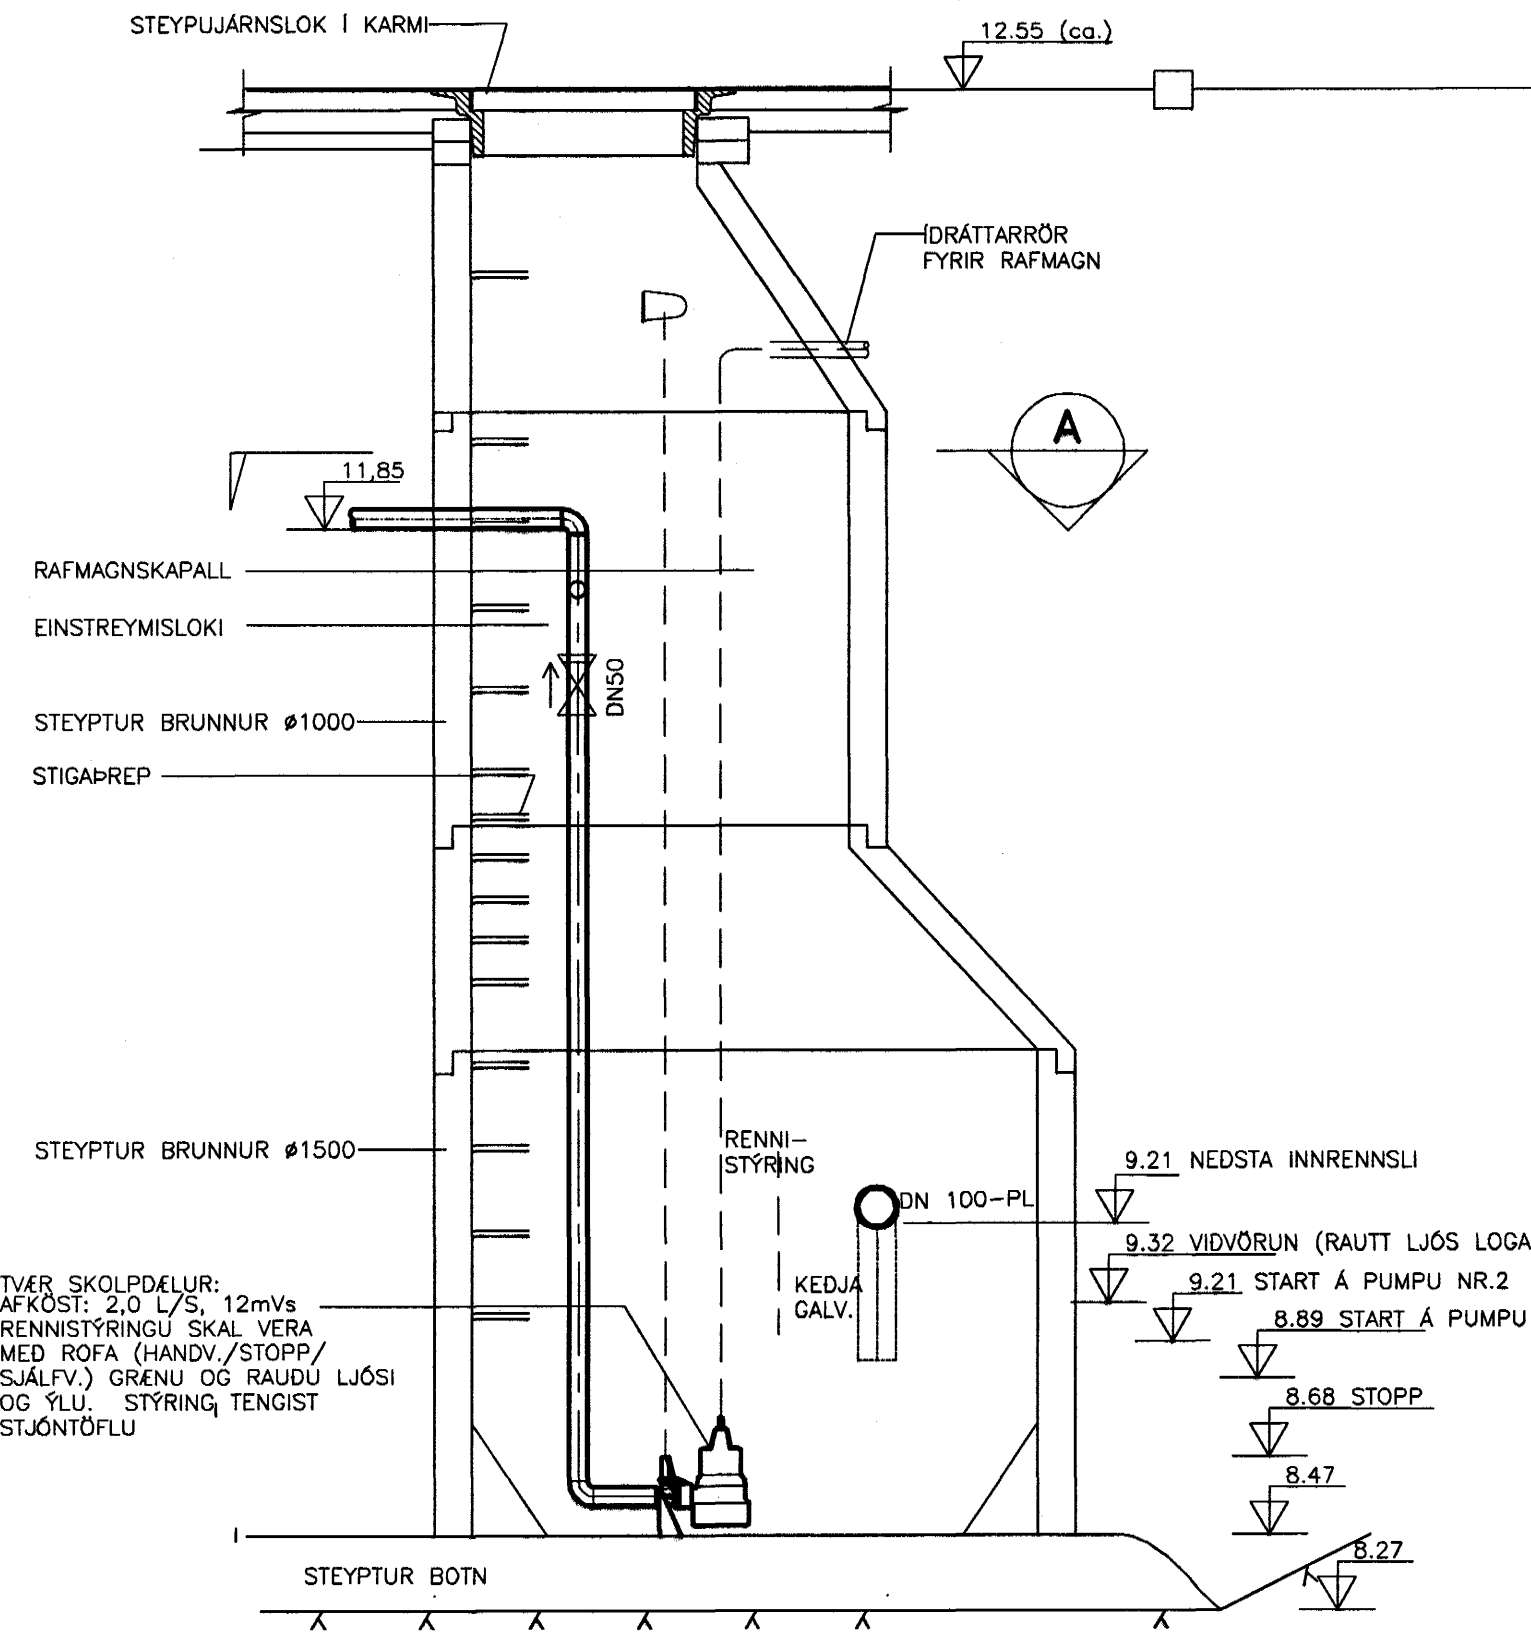


SNID A
1:20

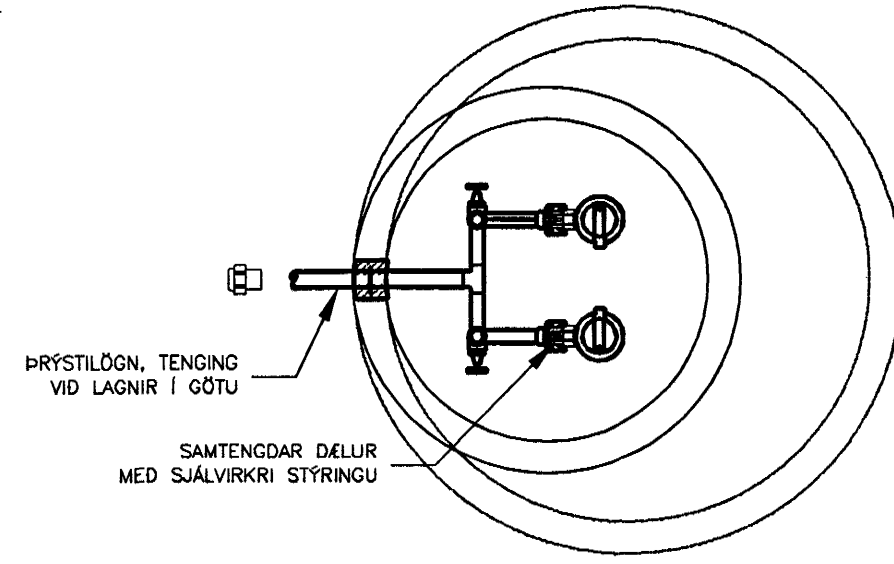


SNID C
1:20 P02

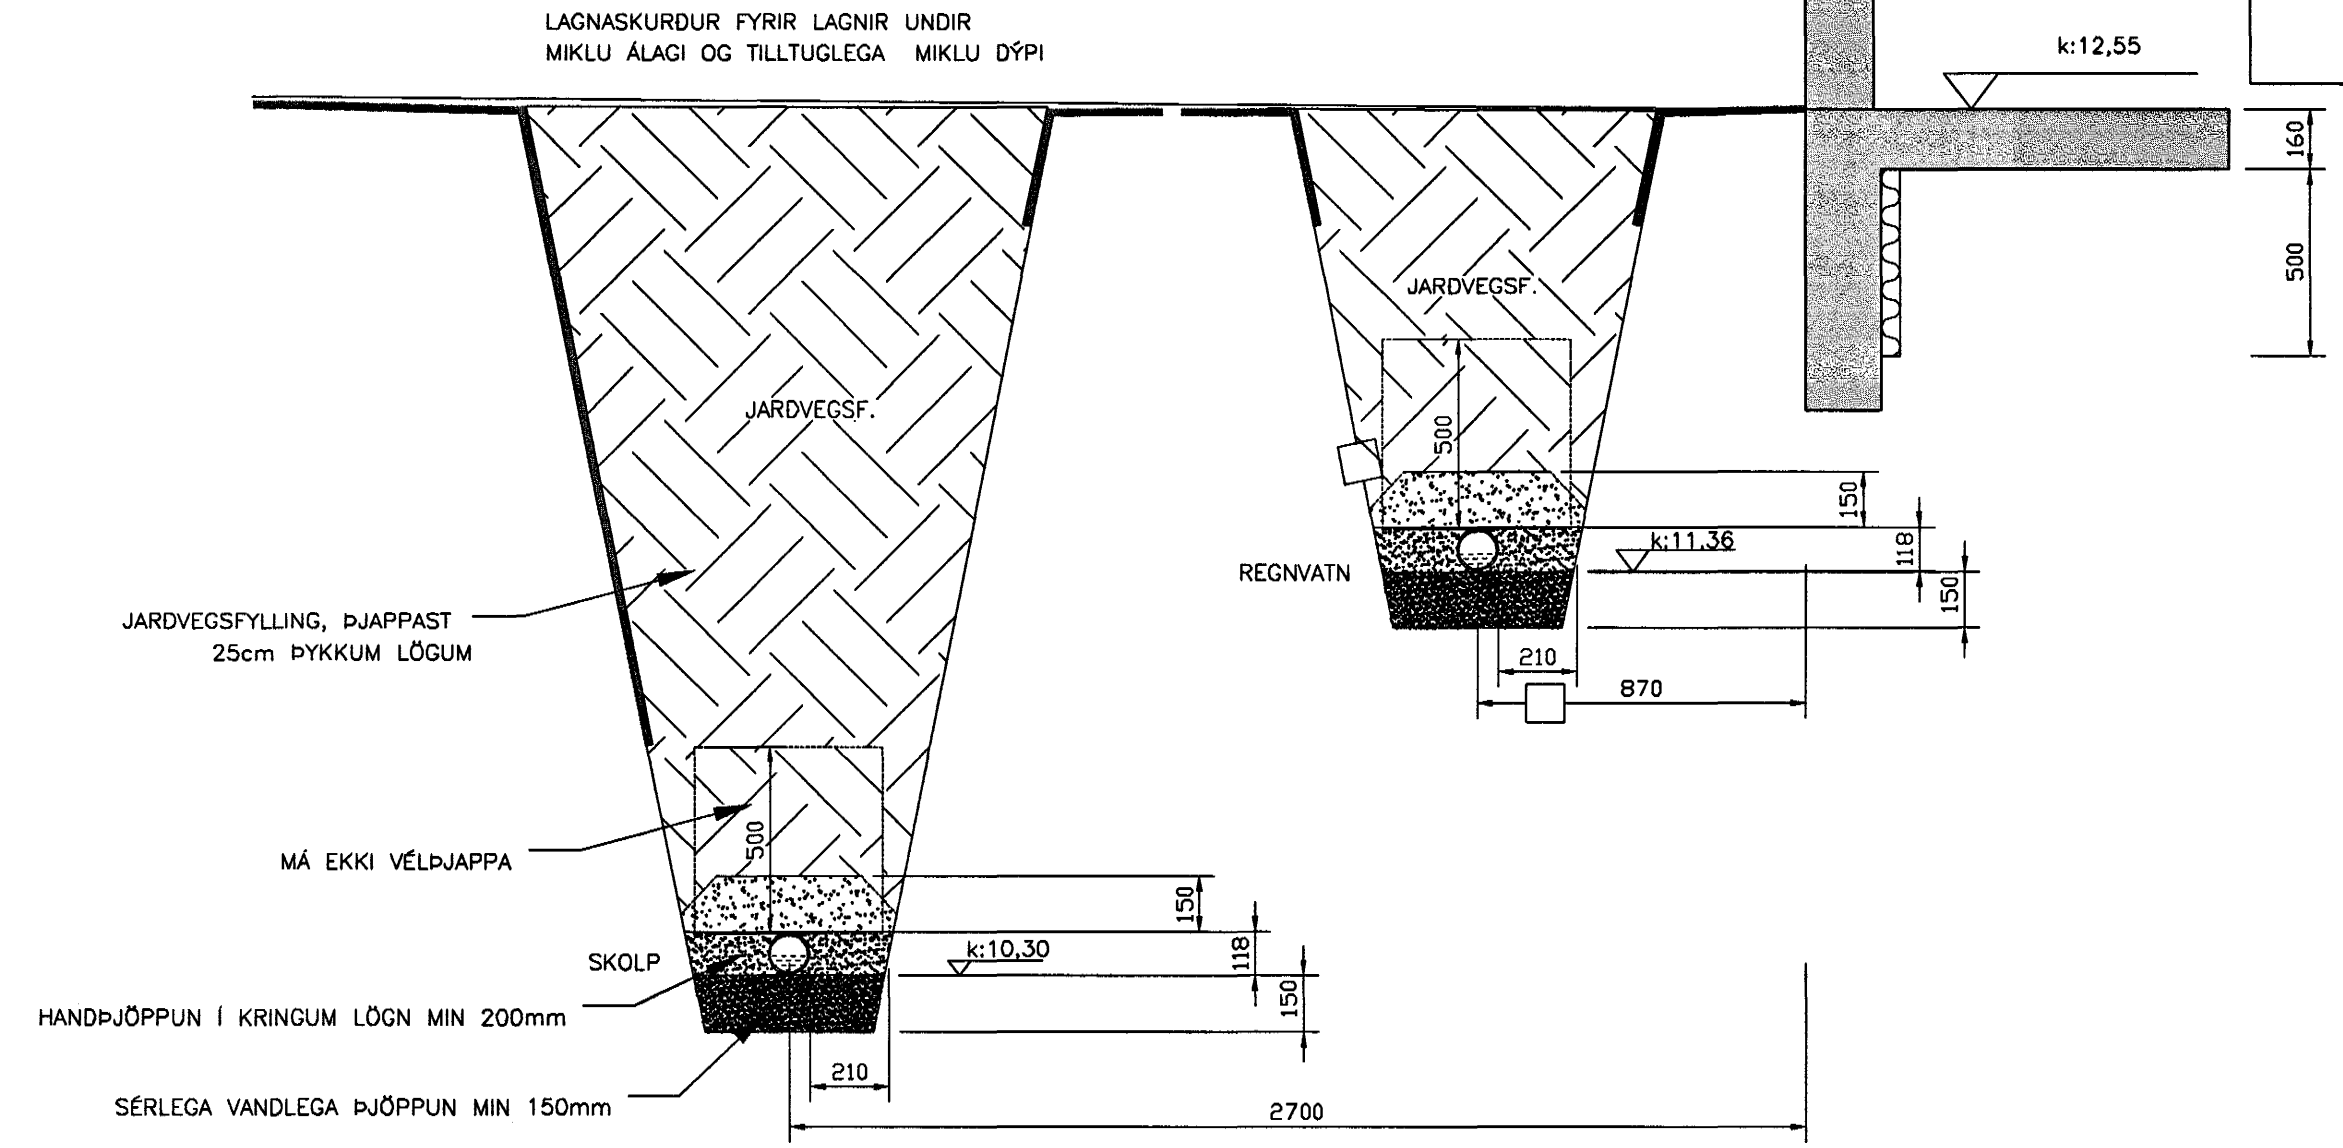


SNID D
1:20 P02

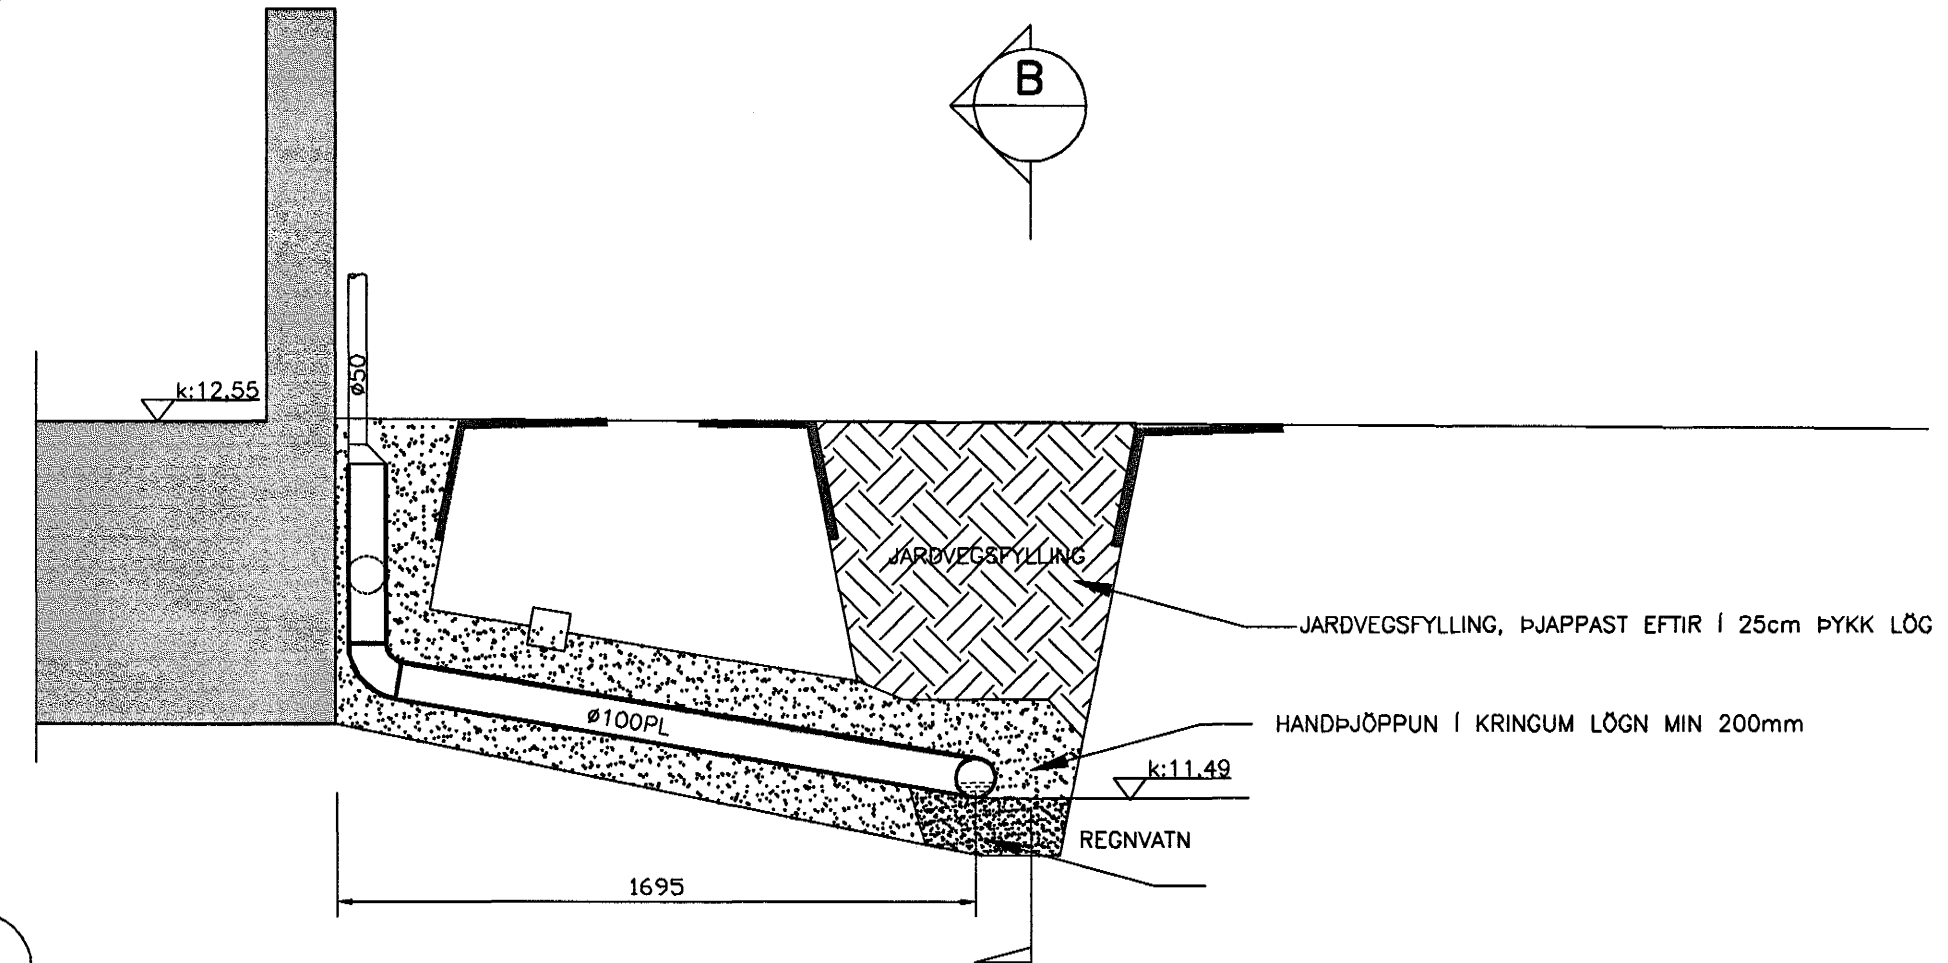


SNID B
1:20 P02

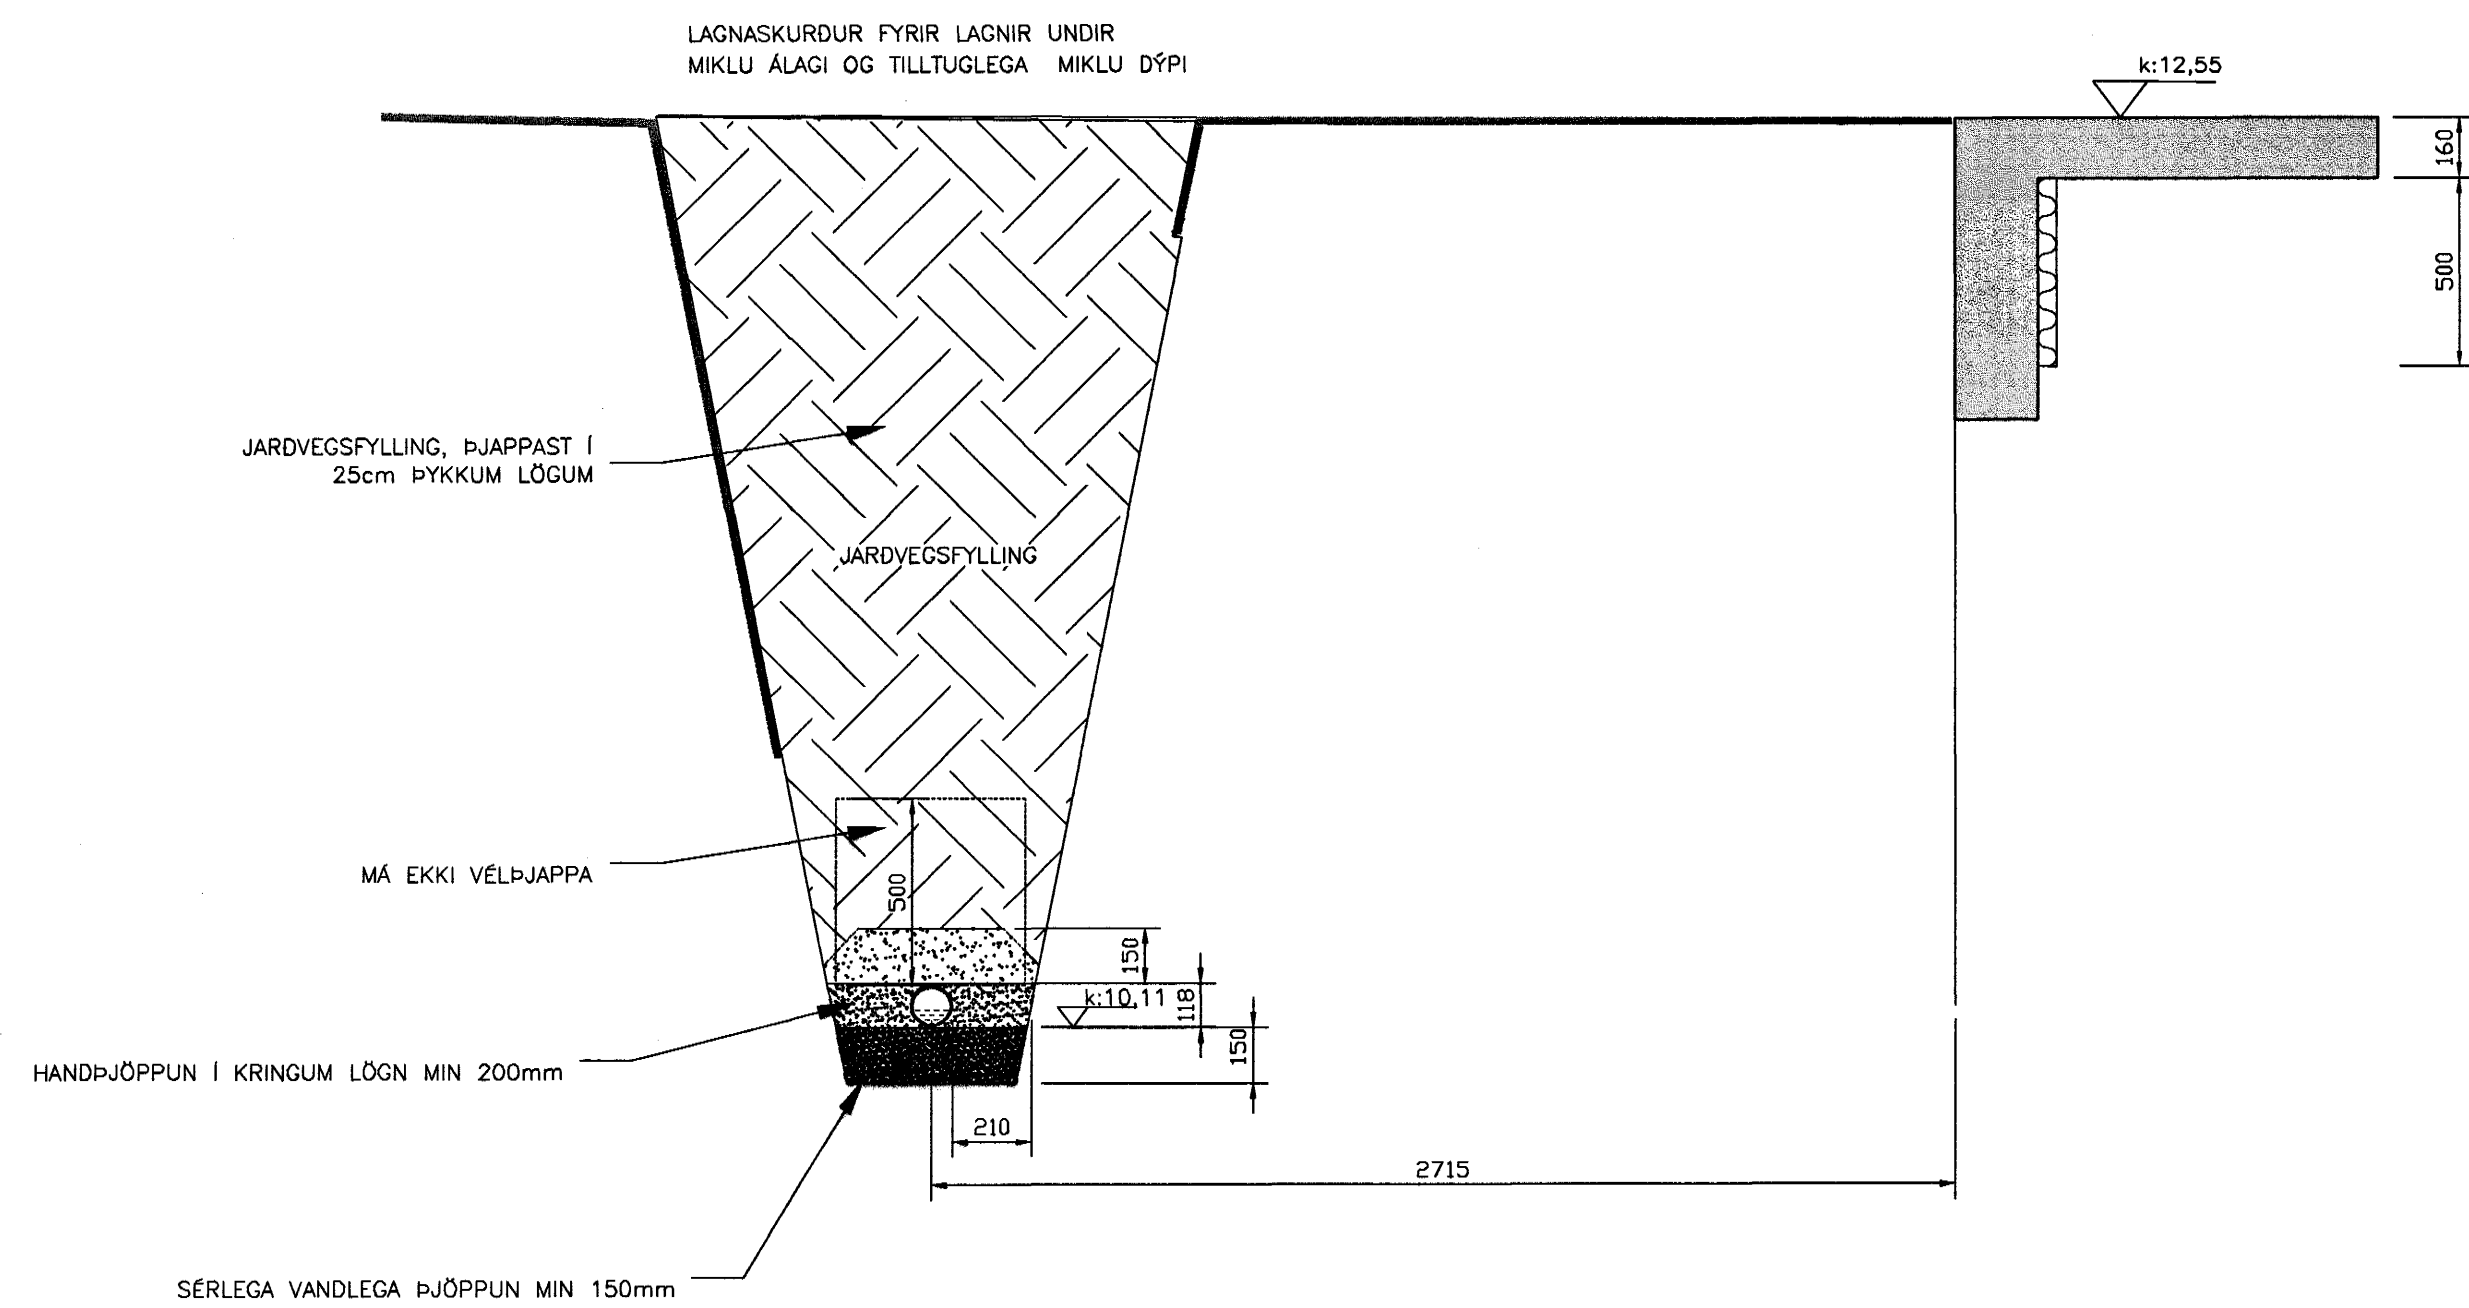

SNID B
1:20

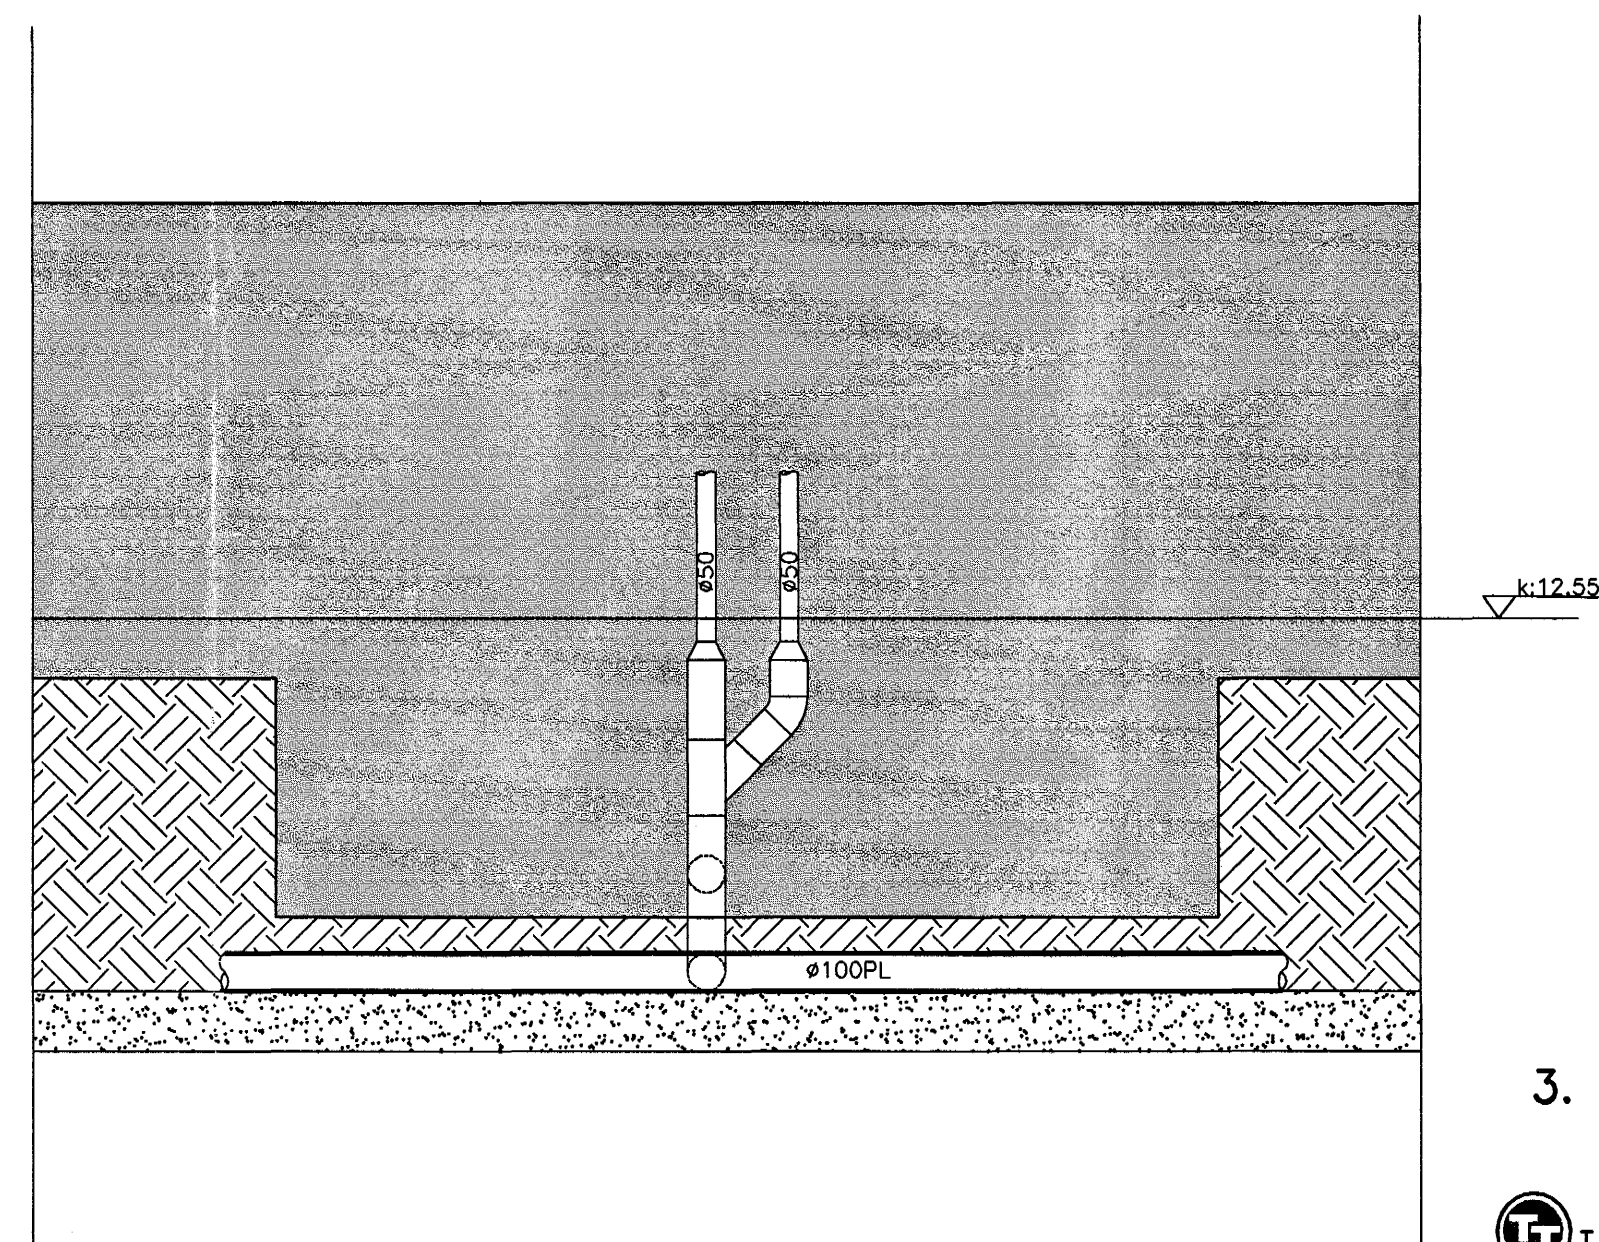

LYKILMYND 1.ÁFANGI

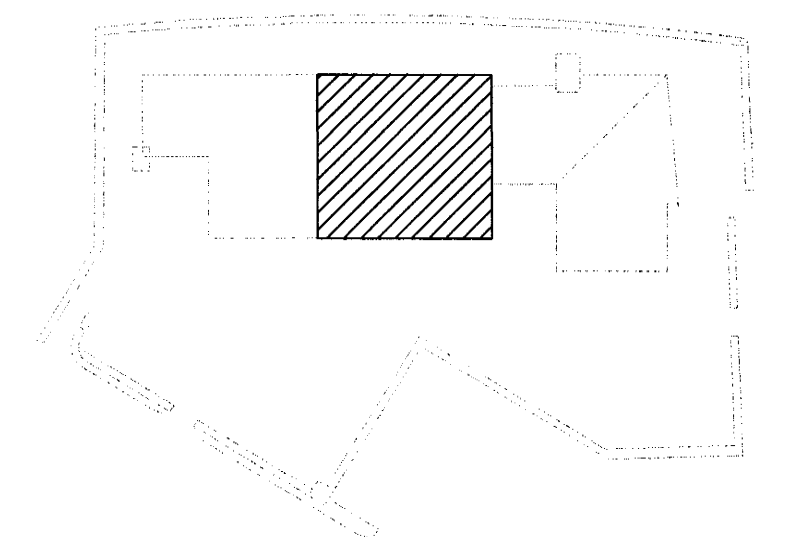

Byggingafræðingur
Afgreitt bann
15 AUG. 2001
V.G.

SKÝRINGAR:
SJA ALM. SKÝRINGA TEIKN. NR. P00

3. ÚTBOD

Tækja Tækni hf.

MÓHELLA 1 HAFNARFIRÐI	SNIDMYNDIR LAGNIR I GRUNNI
VSB VERKFRÆDISTOFA	ÁRITUN LÖGGILTS HÖNNUÐAR Björn Guðafsson, Kt.180550-4889
BEARHRUNI 20 - 220 HAFNARFJÖRÐUR Hafnarbær, www.vsb.is - Netfang: vsb@vsb.is Sími 585-8600 - Fax 585-8610 - RÚT 10796-2899	Hannað: GHJ Mál: 1:20 Dags: 16.07.2001
	Telknað: GHJ Yfirforið: XX Nr: 01728-P04