




deili 1/9

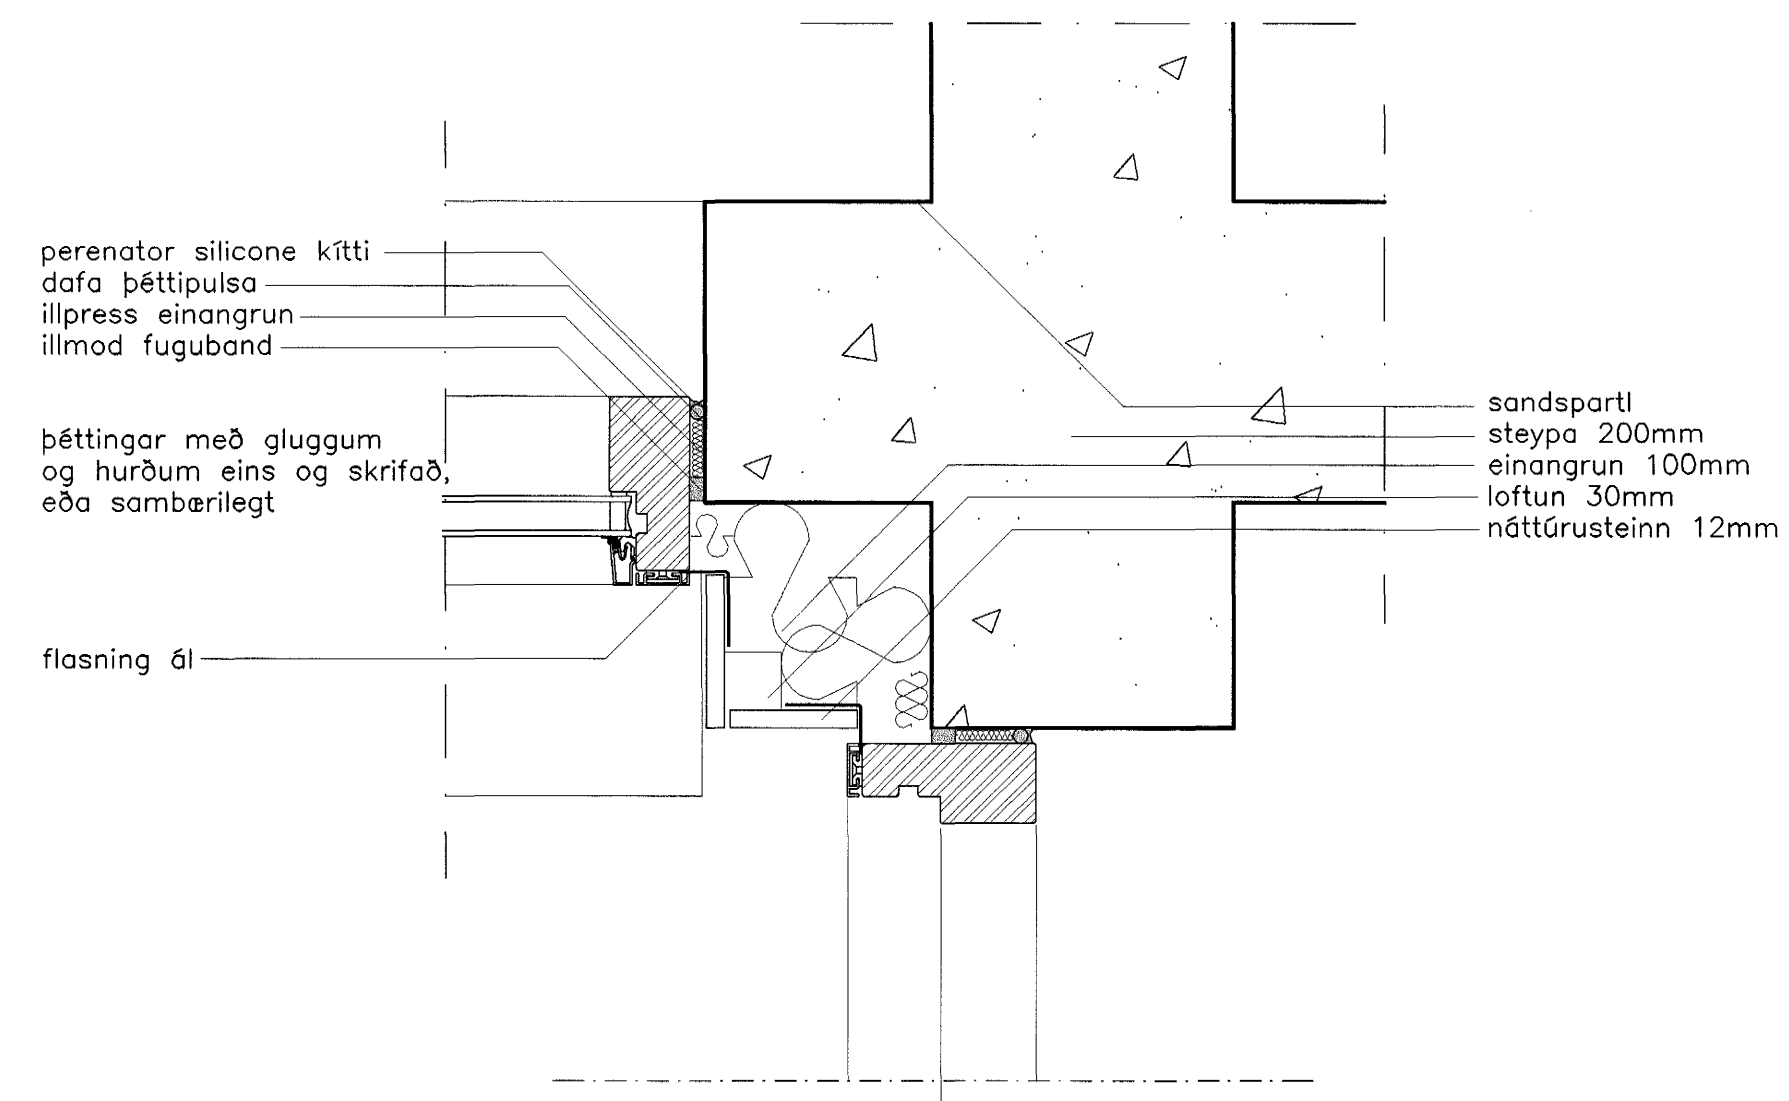


deili 3/9

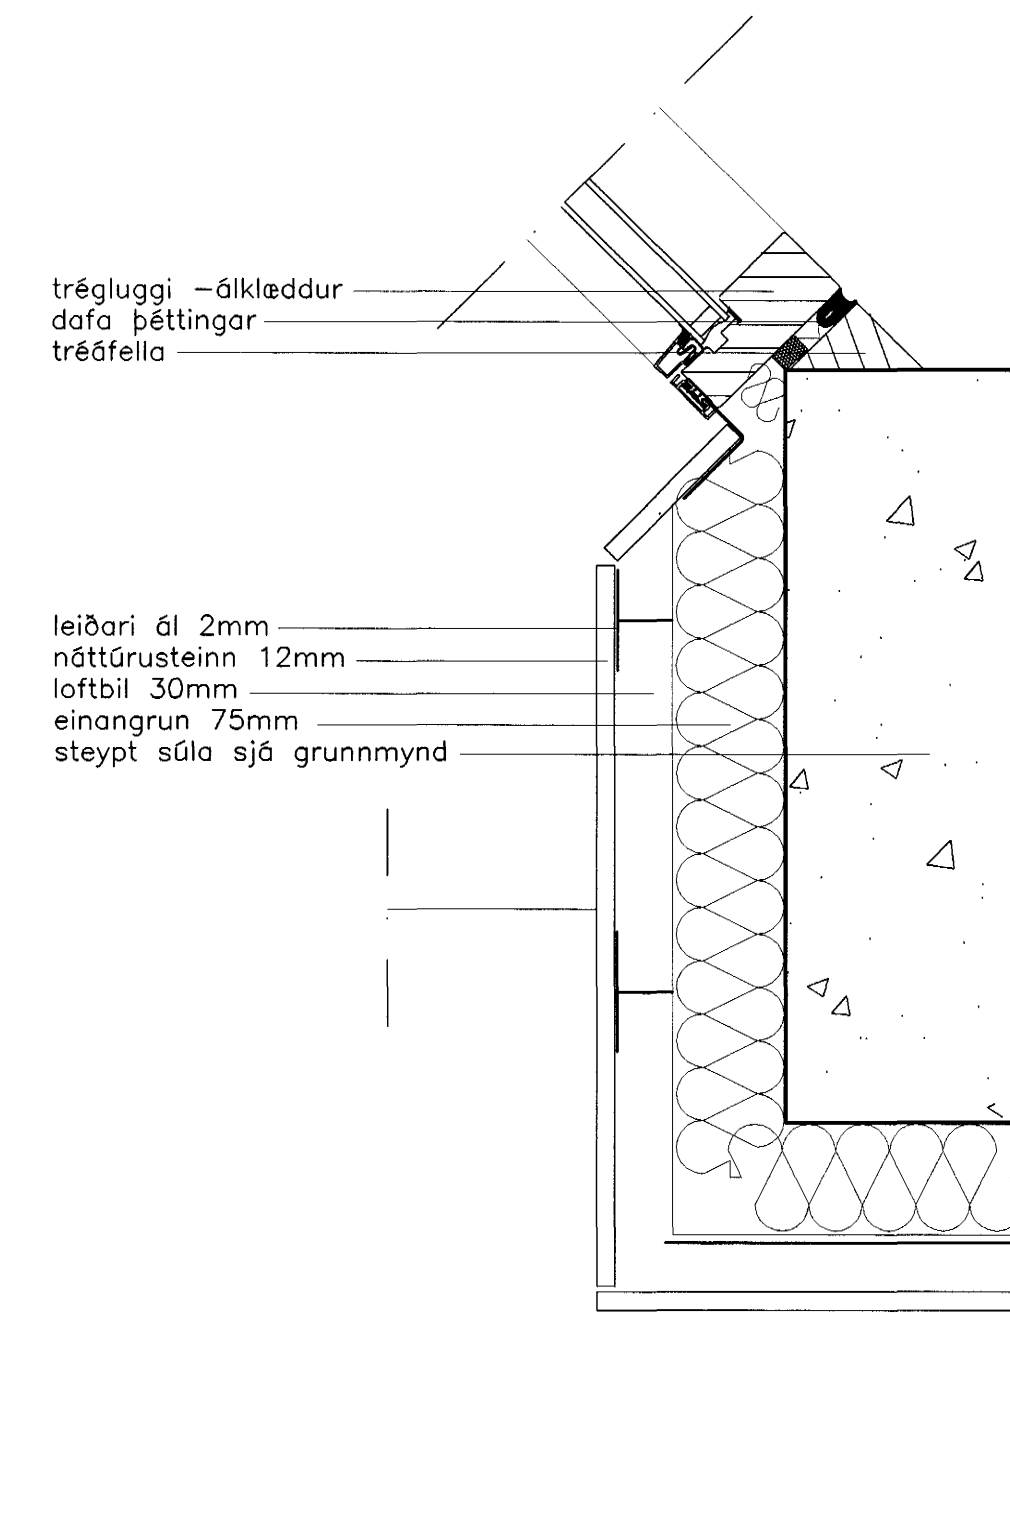


deili 5/10

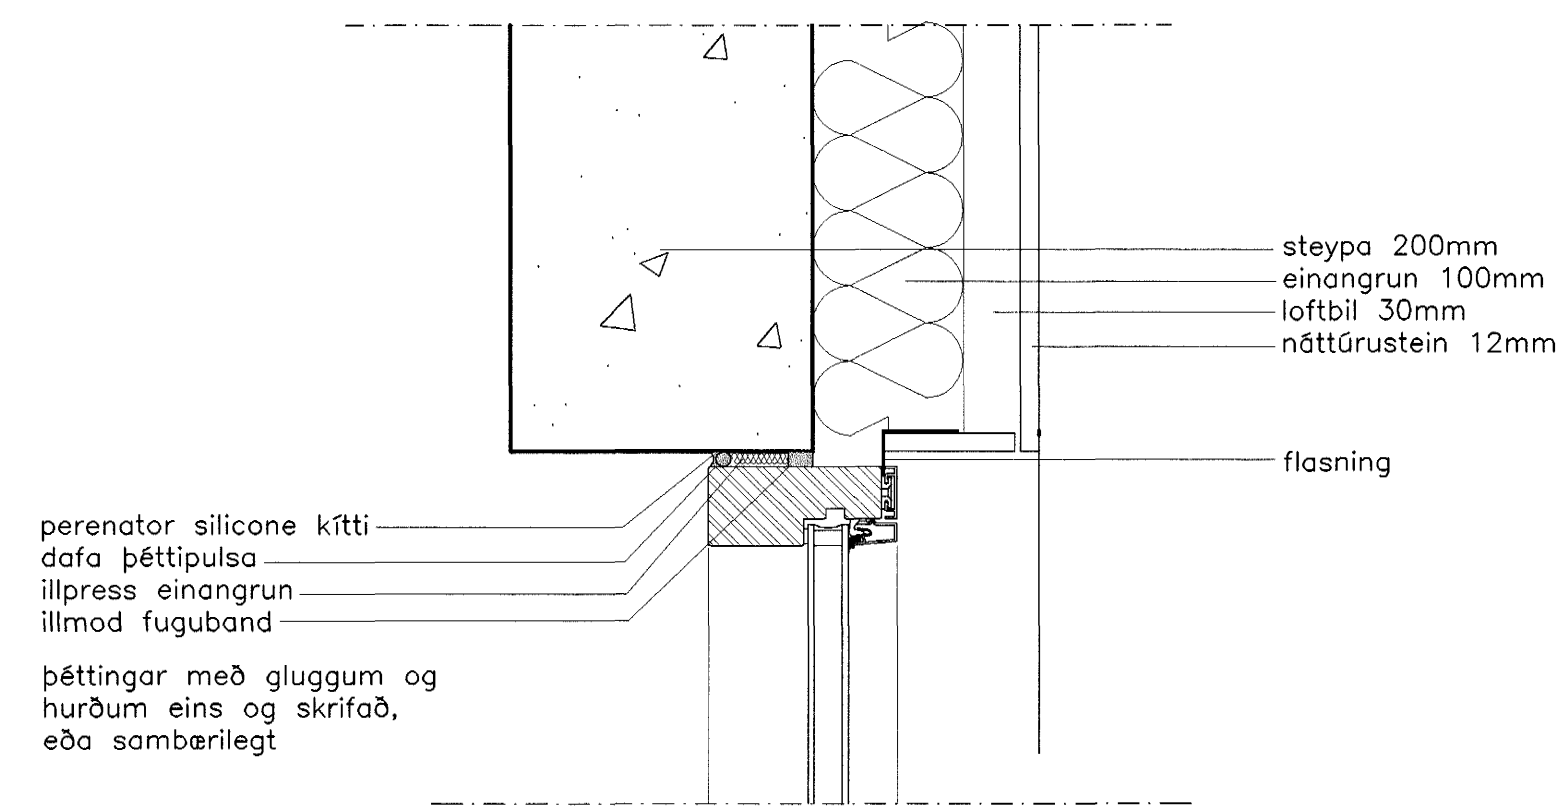

deili 2/9

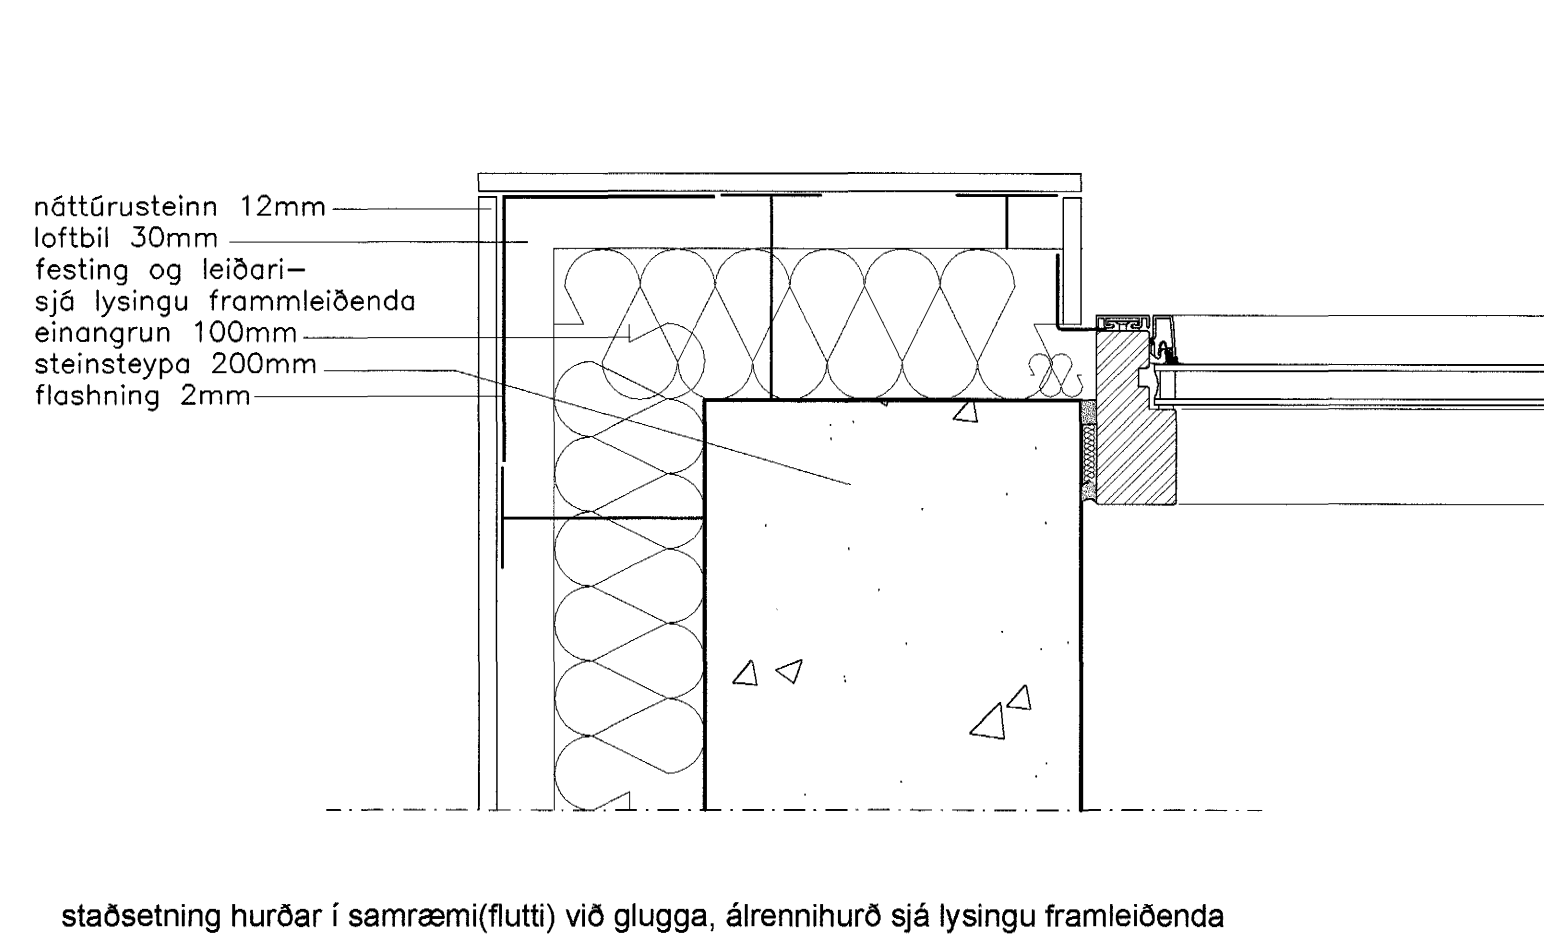

deili 4/9

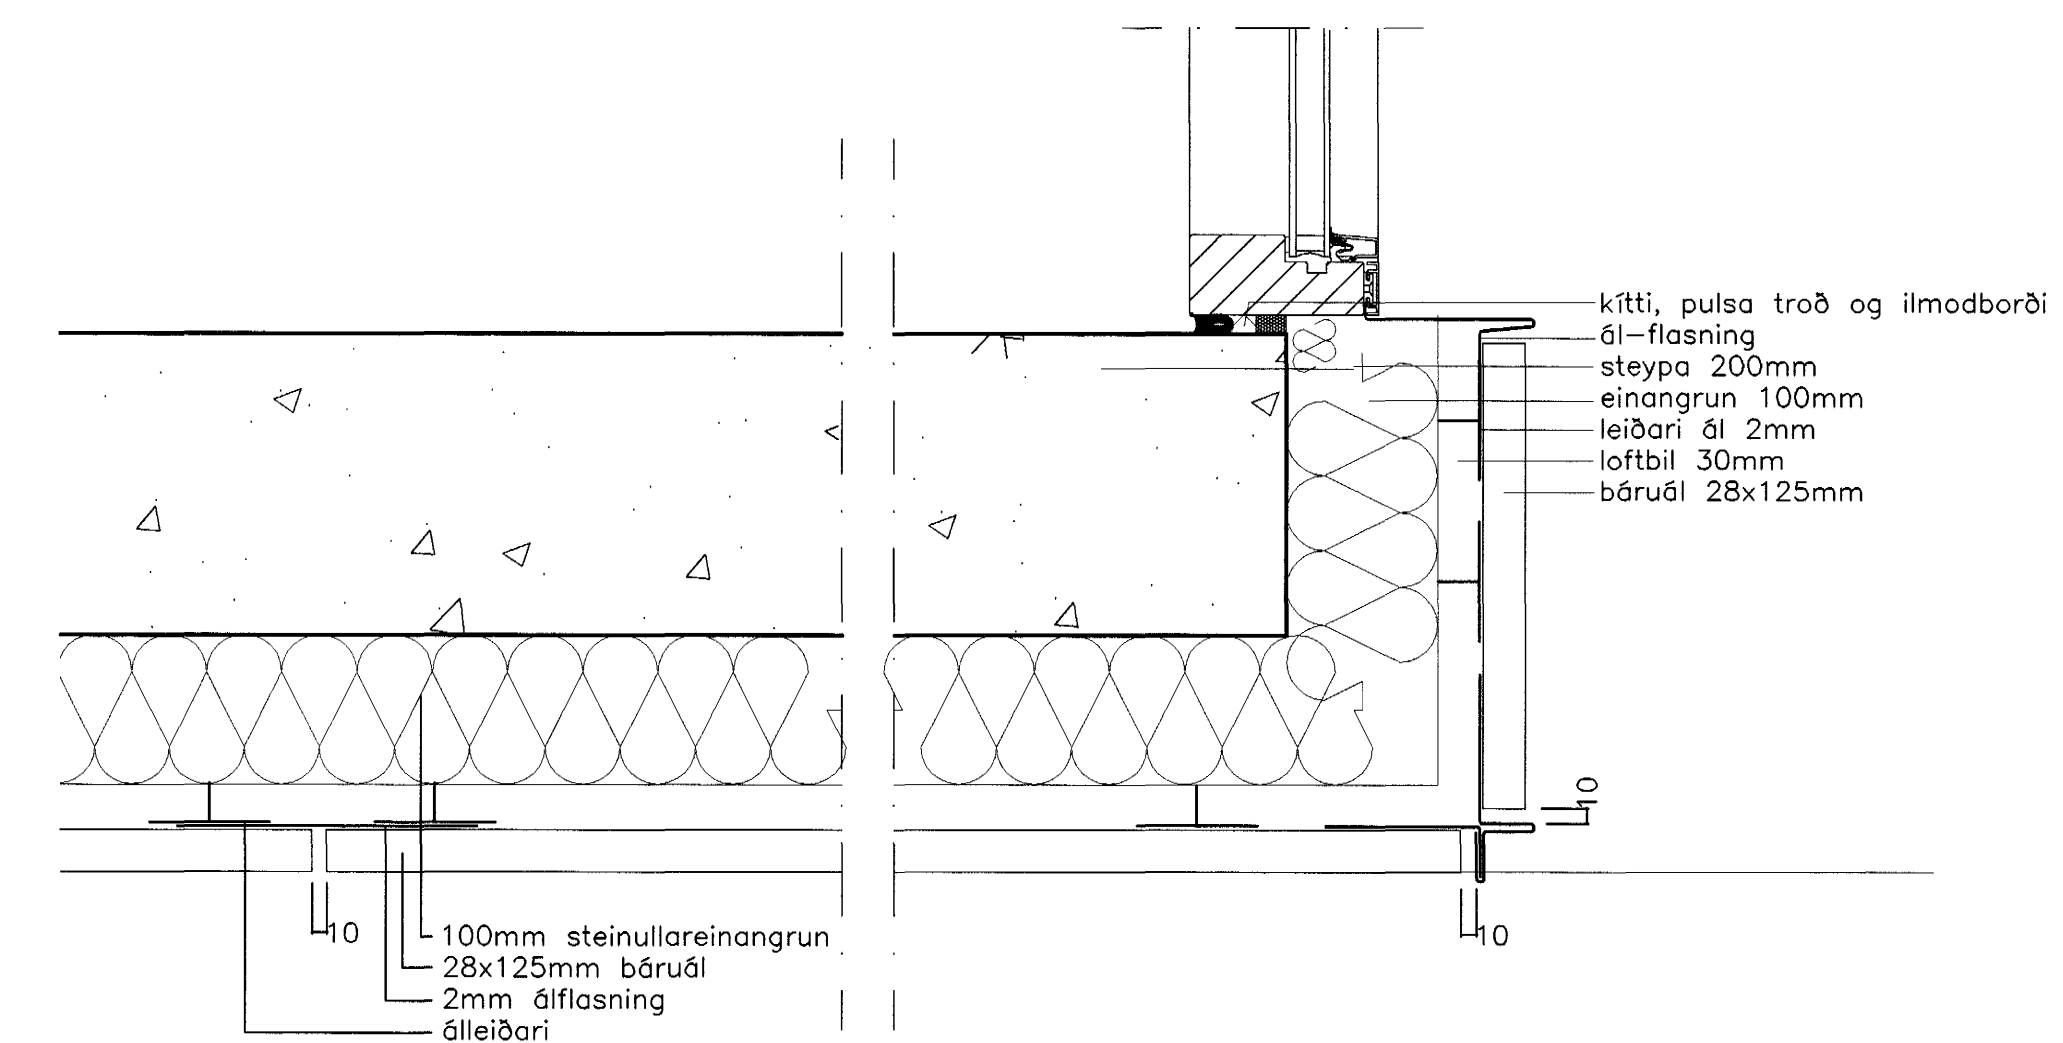

fúga í álklæðningu

deili 6/10

