




GRUNNMYND 1. HÆÐAR mkv. 1:50

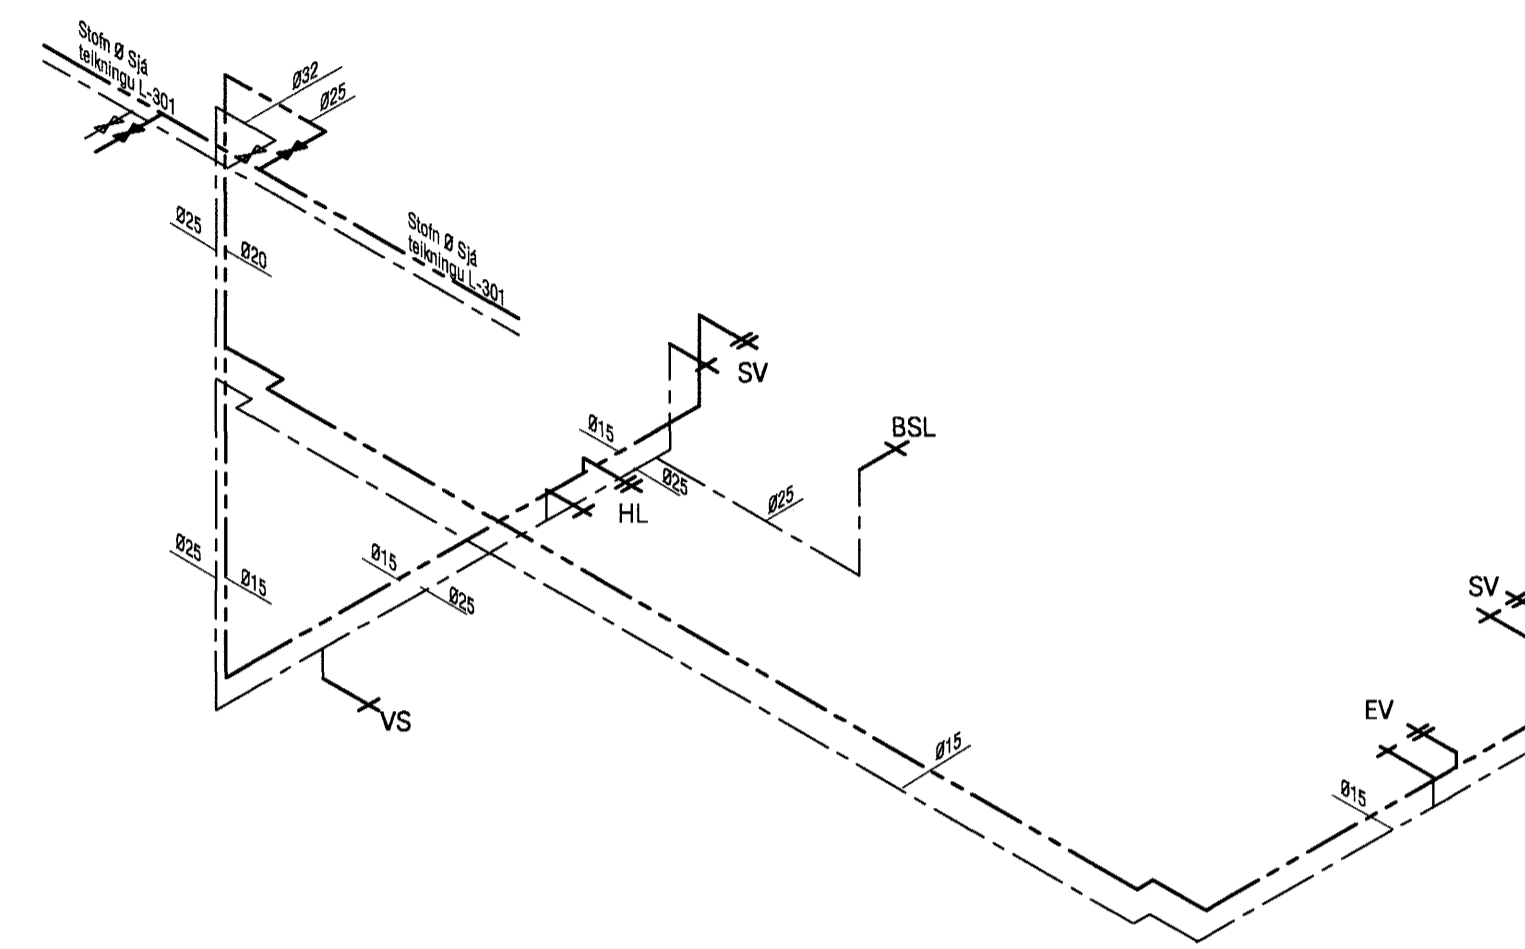

NEYSLUVATN RÚMMYND mkv. 1:50

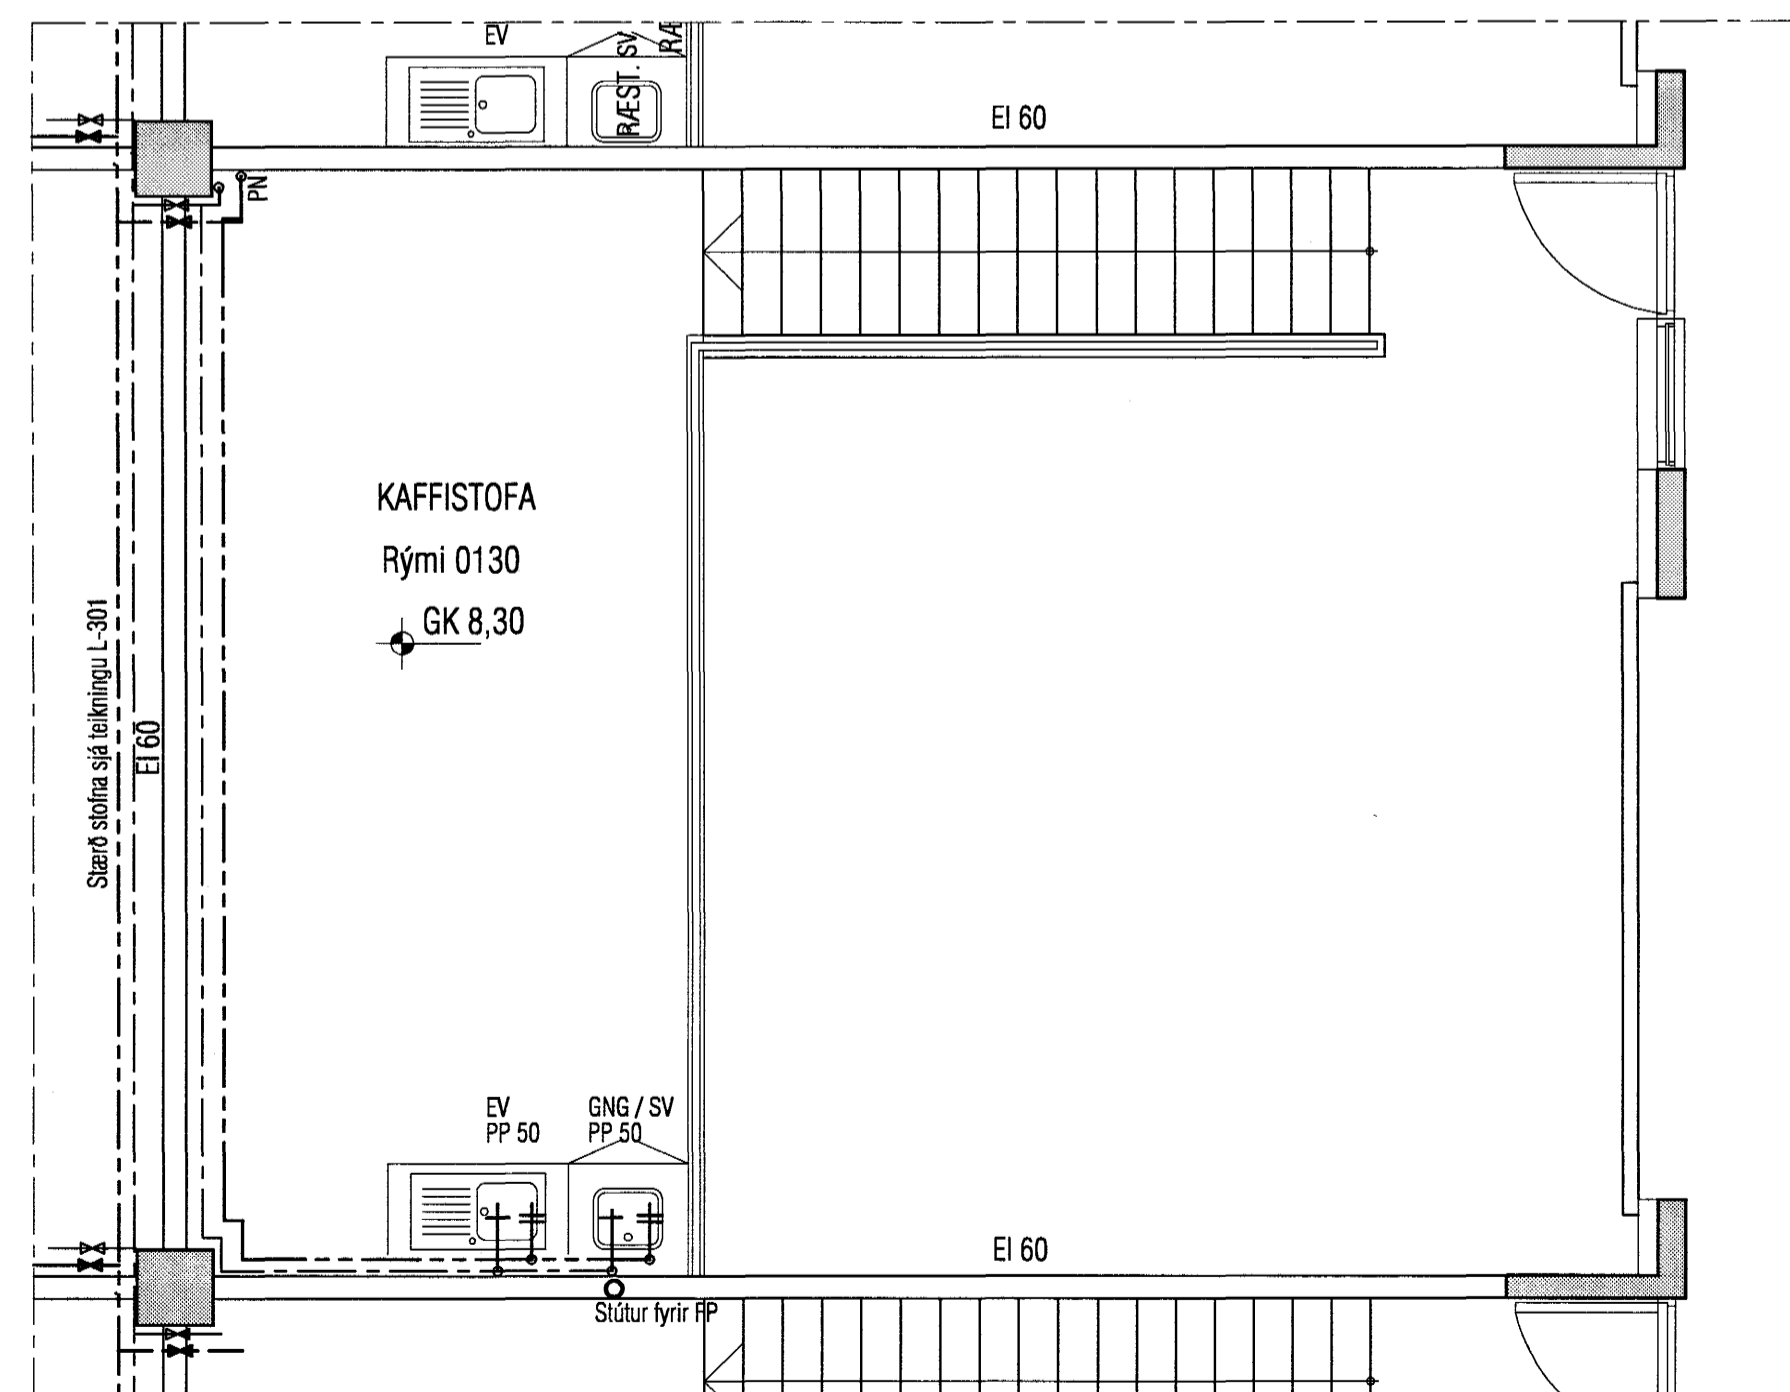

GRUNNMYND 2. HÆÐAR mkv. 1:50

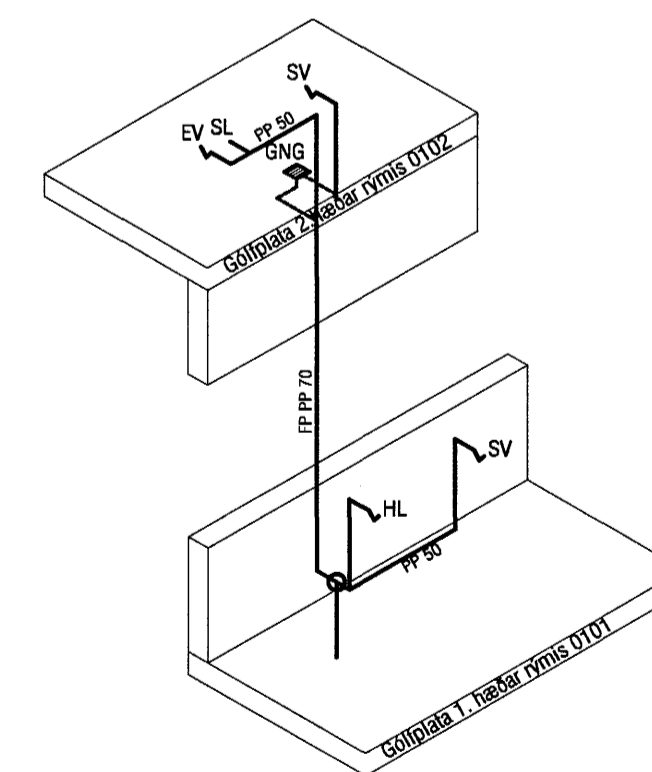

FALLSTAMMI RÚMMYND mkv. 1:50

Bygginguvaldindi Háfræðisráðgjafi  
 28 AUG. 2002  
 VG

<b>VEKTOR</b> -hönnun og ráðgjöf- Nýbýlavegi 6, 200 Kópavogi.		Sigurður Hafsteinsson byggingateknifráðgjafi Sími: 594-9990 / 594-9999	LÖNSBRAUT 6, HAFNARFIRÐI PRÍFALAGNIR, EITT RÝMI GRUNN- OG RÚMMYND
Tökn. nr. _____ Samþykkt _____	Dags. _____ By. _____	Hinn _____ Vorkr. _____ Disputing B-01-05-18	Tökn. nr. _____ SM _____ Tökn. nr. L-302