




GRUNNMYND 1:50

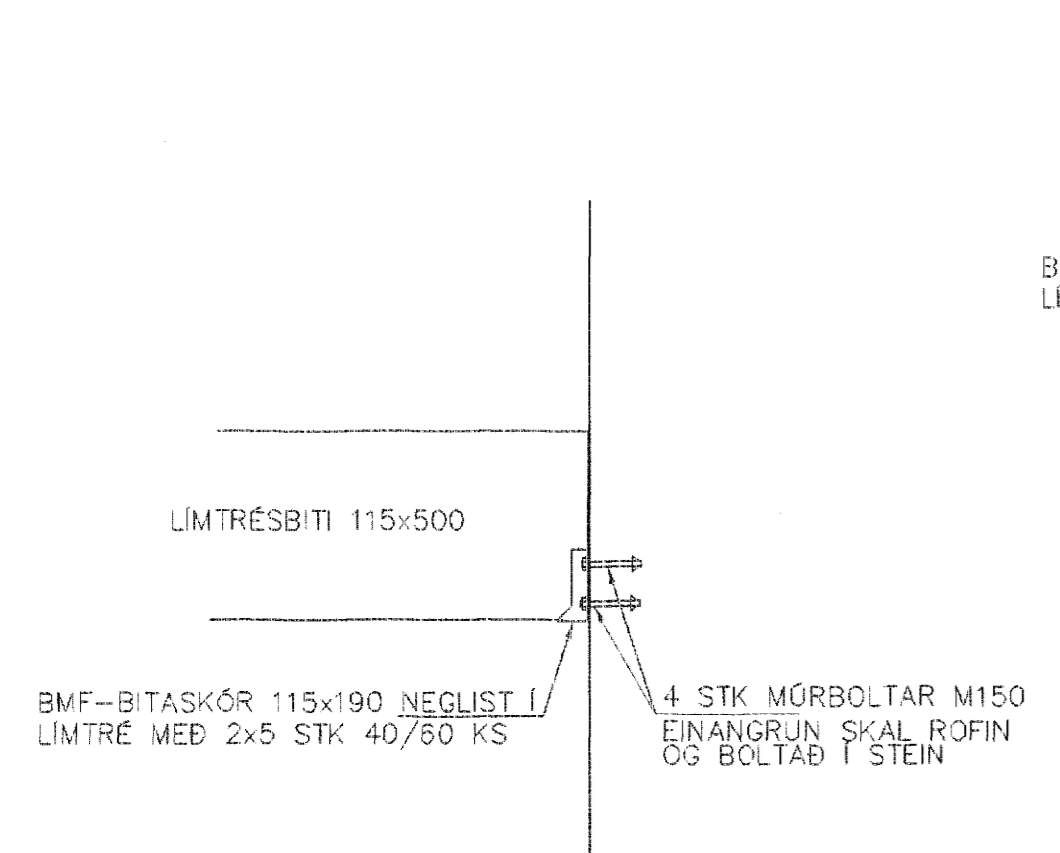


SNÍÐ 1 1:20

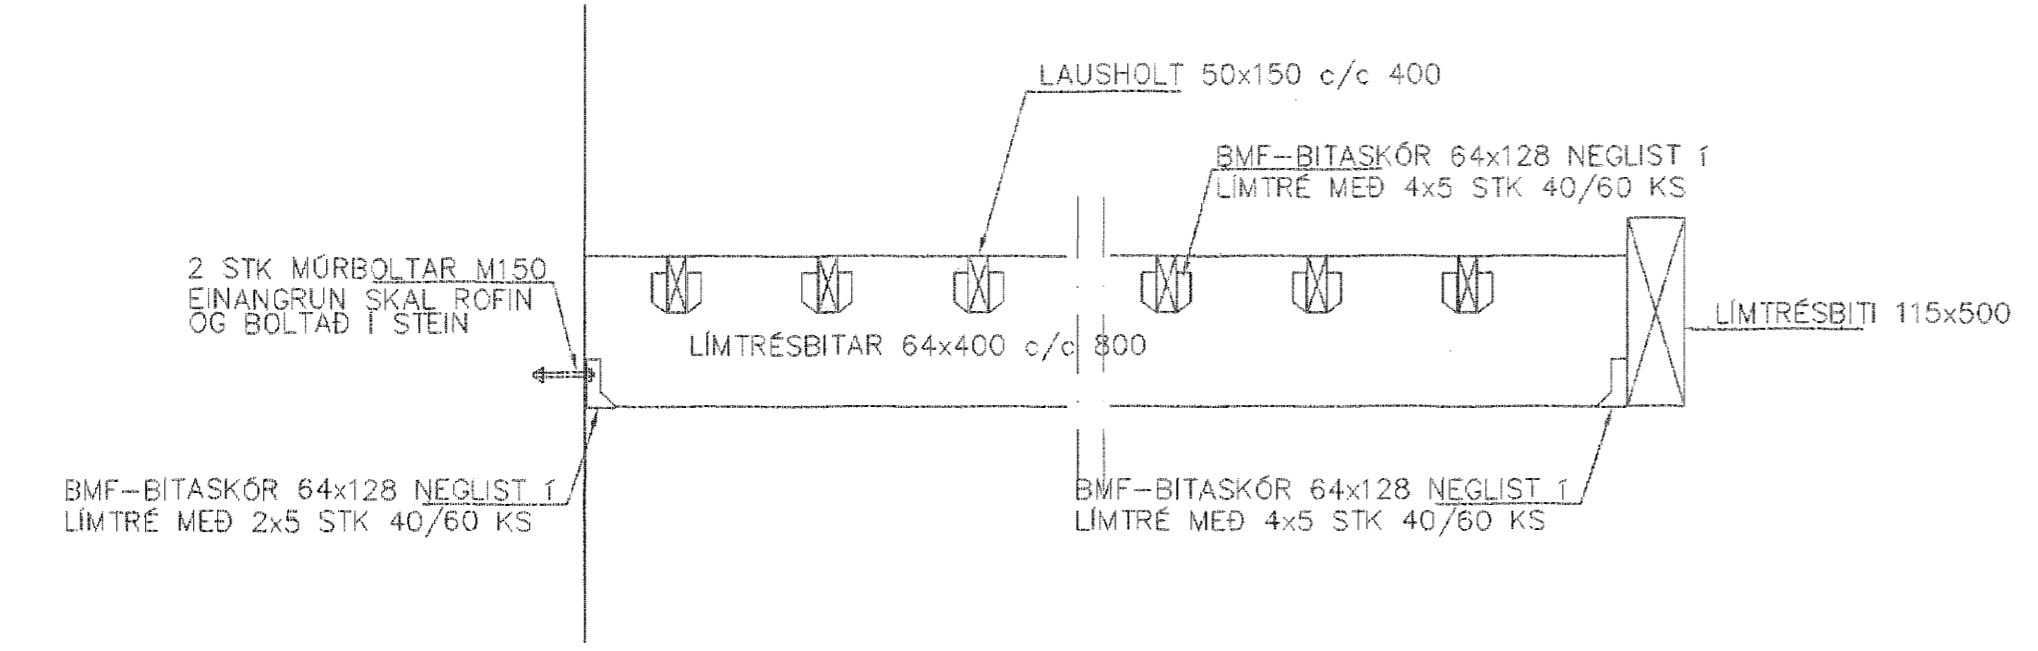


SNÍÐ 2 1:20

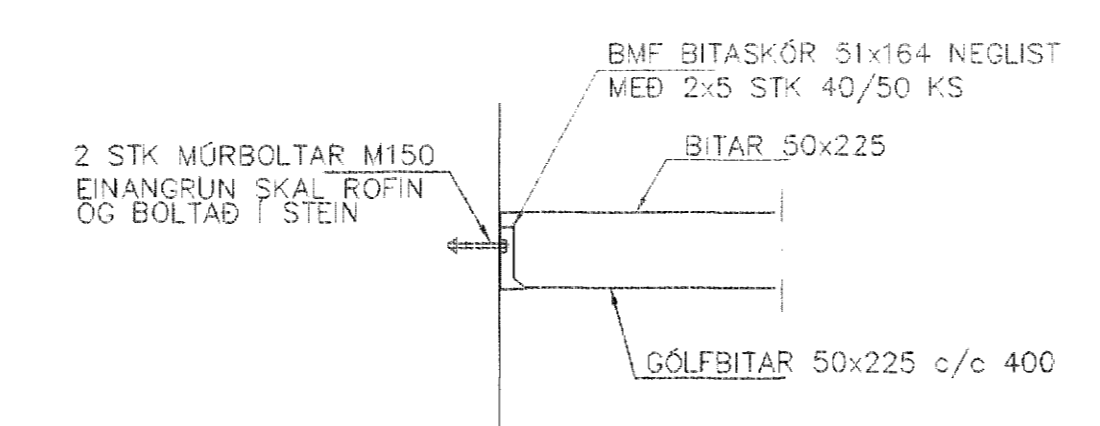


SNÍÐ 3 1:20

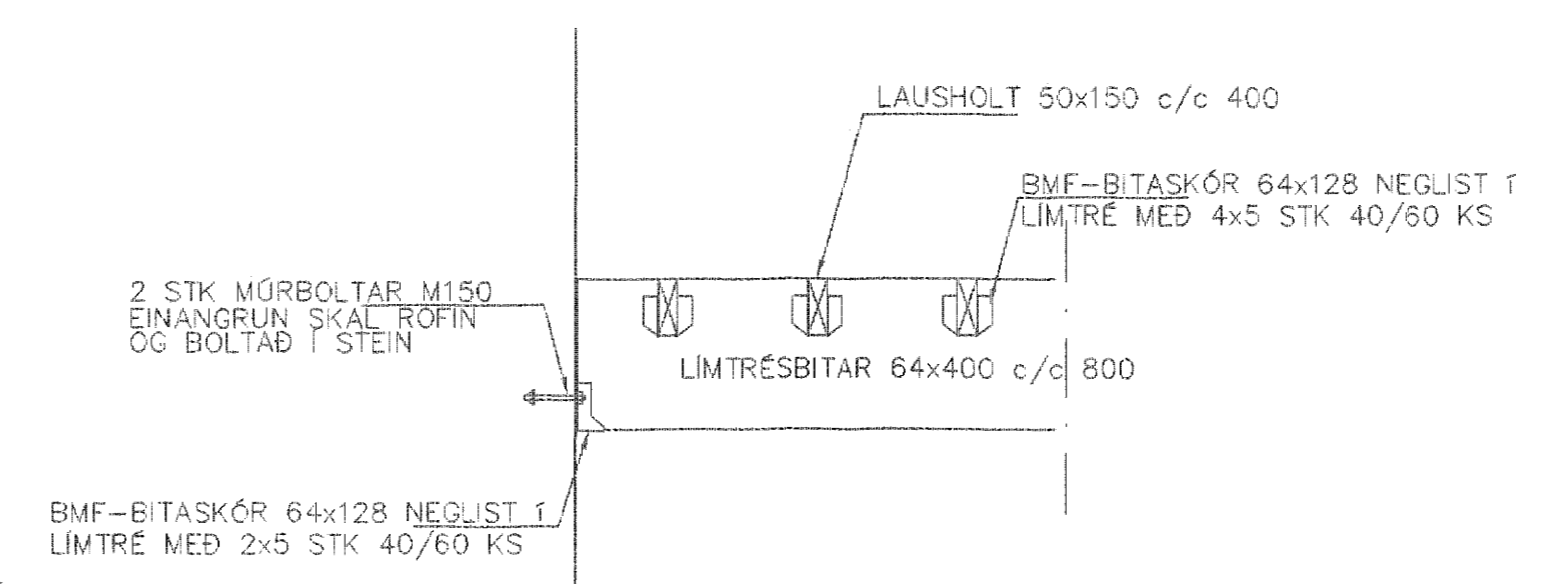

SNÍÐ 4 1:20

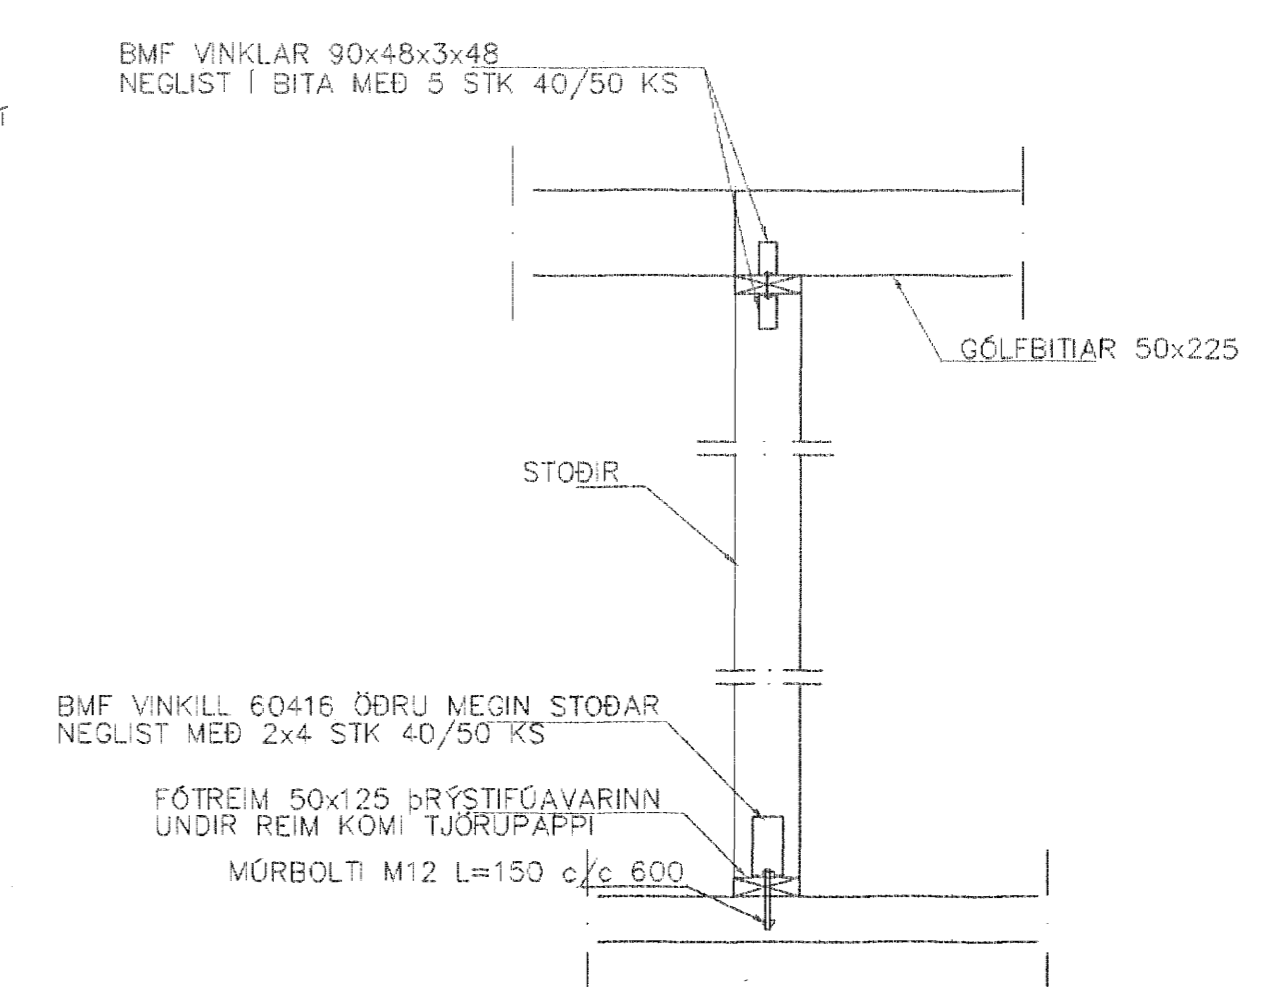

FRÁGANÐUR VID MILLIVEGGI 1:20

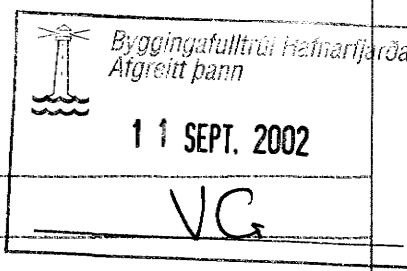BR.	DAGS.	EDLI BÆLTINGA	SIGN.
HVALEYRARBRAUT 27 HAFNÁRFIRÐI			
BURÐARVIRKI MILLILOFTS 2. HÆÐAR SNÍÐ			
 11 SEPT. 2002 VG			
MKV. 1:50 1:20			
DAGS. MARS 2002			
VERK NR. 9969			
TEIKN. NR. 1-06			
HANNAÐ SIG ÞORLEIFSS. KT. 241148-3009			
TEIKNAD. G.H.			
YFIRVAÐ. <i>Örn Ljótunndsson</i>			
TAKMÁL. ÖNÓSTA SIGURDAR ÞORLEIFSSONAR ehf.			
STRANDGÖTU 11 220 HAFNÁRFIRÐI			
SÍMI 555-4255 FAX 565-2875			
E-mail teknithjonusta@stoncia.is			