



SNID A-A 1:10

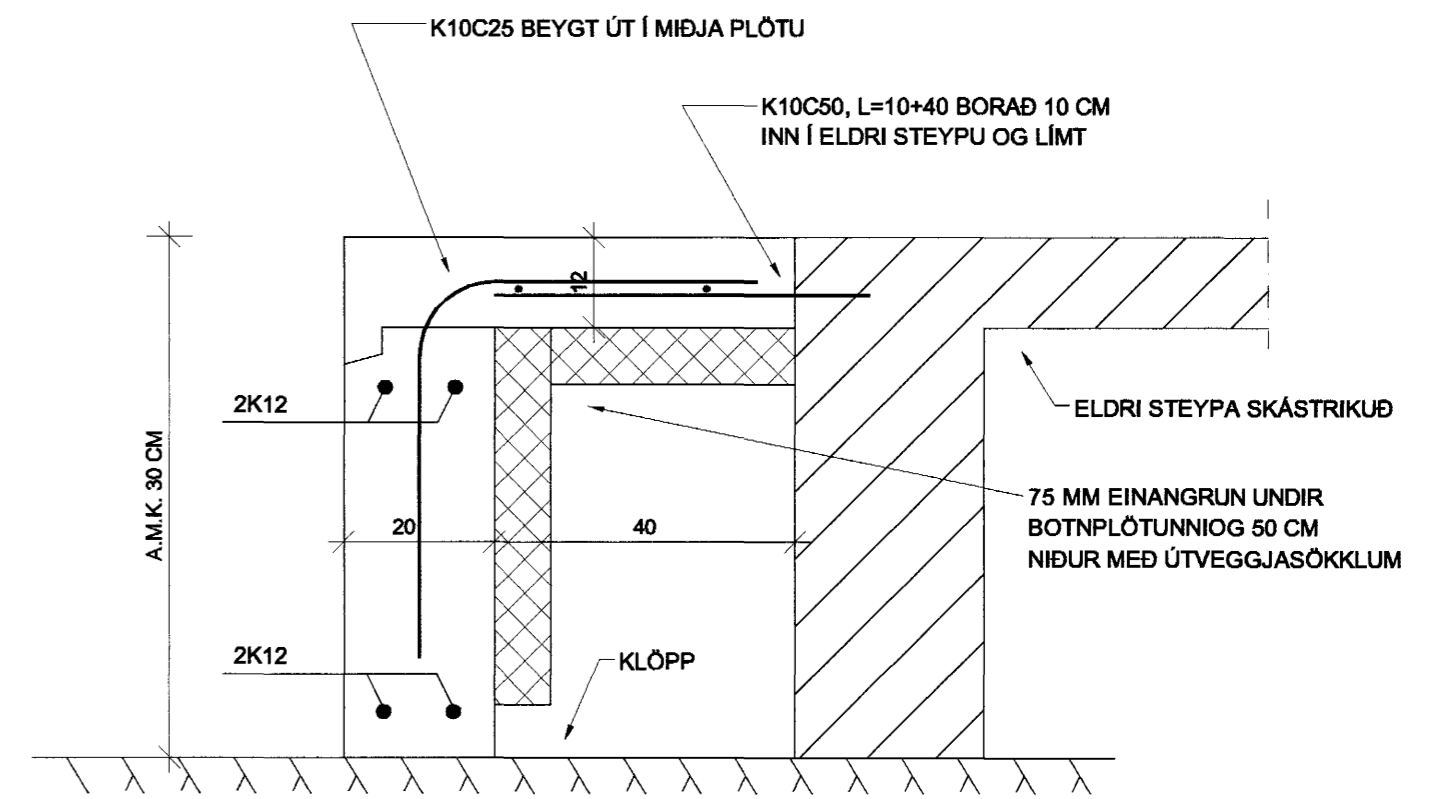

SNID B-B 1:10

Byggingatulltrúi Hafnarfjarðar
Argenti þann
23 JUNÍ 2002
VG

AUSTURGATA 43			HAFNARFIRÐI
VIÐBYGGING			
UNDIRSTÖÐUR OG BOTNPLATA			
SNID			
HANNAÐ: KMP	TEIKNAD: KMP	YFIRF: KMP	DAGS: JÚNÍ 2002
SAMPYKKT: <i>Kristin Elói Þor</i>			KT.: 130257-2409
 VERKFRÆÐISTOFA KÓPAVOGS Hamraborg 7 200 Kópavogi Sími: 564-4422 Fax: 564-4433 Netfang: verk@korp@arkverk.com			SKJAL: B-03
			KVARÐI: 1/10
ABALUPPDRETTIR: <i>Guðmundur</i>			BLAD NR. B-03