




ÁSÝND SNIÐMYND BADHERBERGI RISI. mkv.1.20

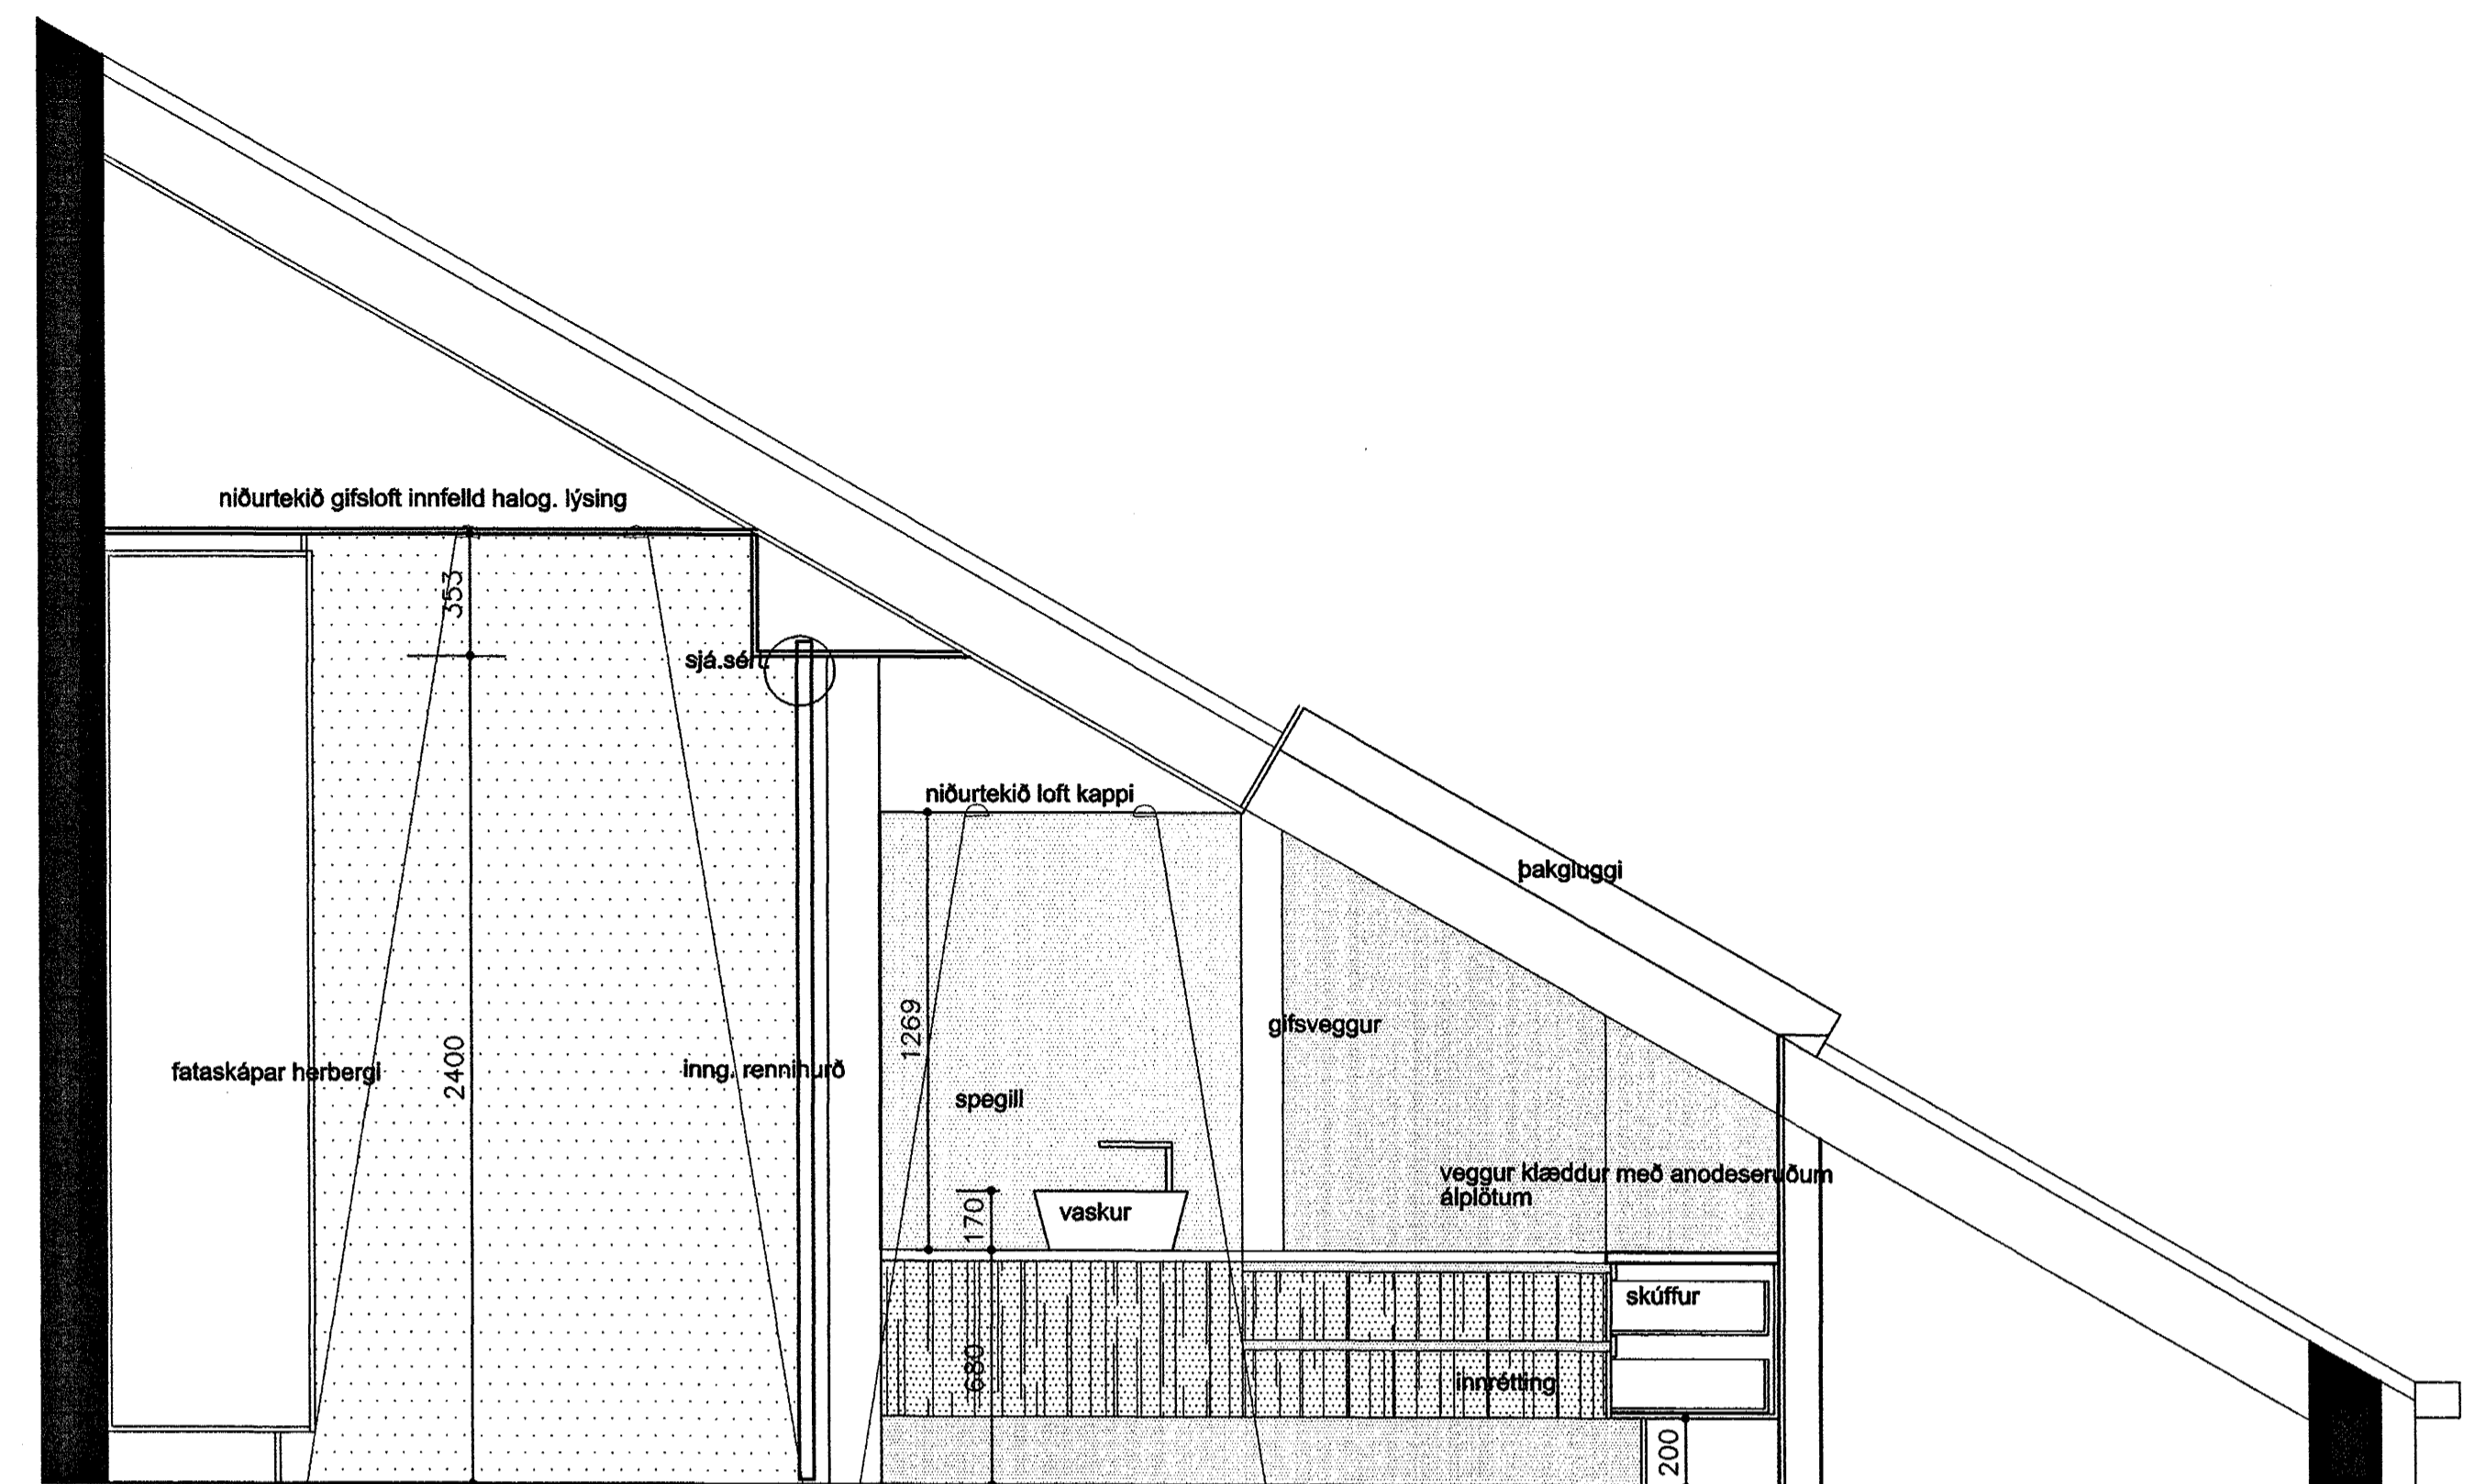

ÁSÝND SNIÐMYND BADHERBERGI RISI. mkv.1.20

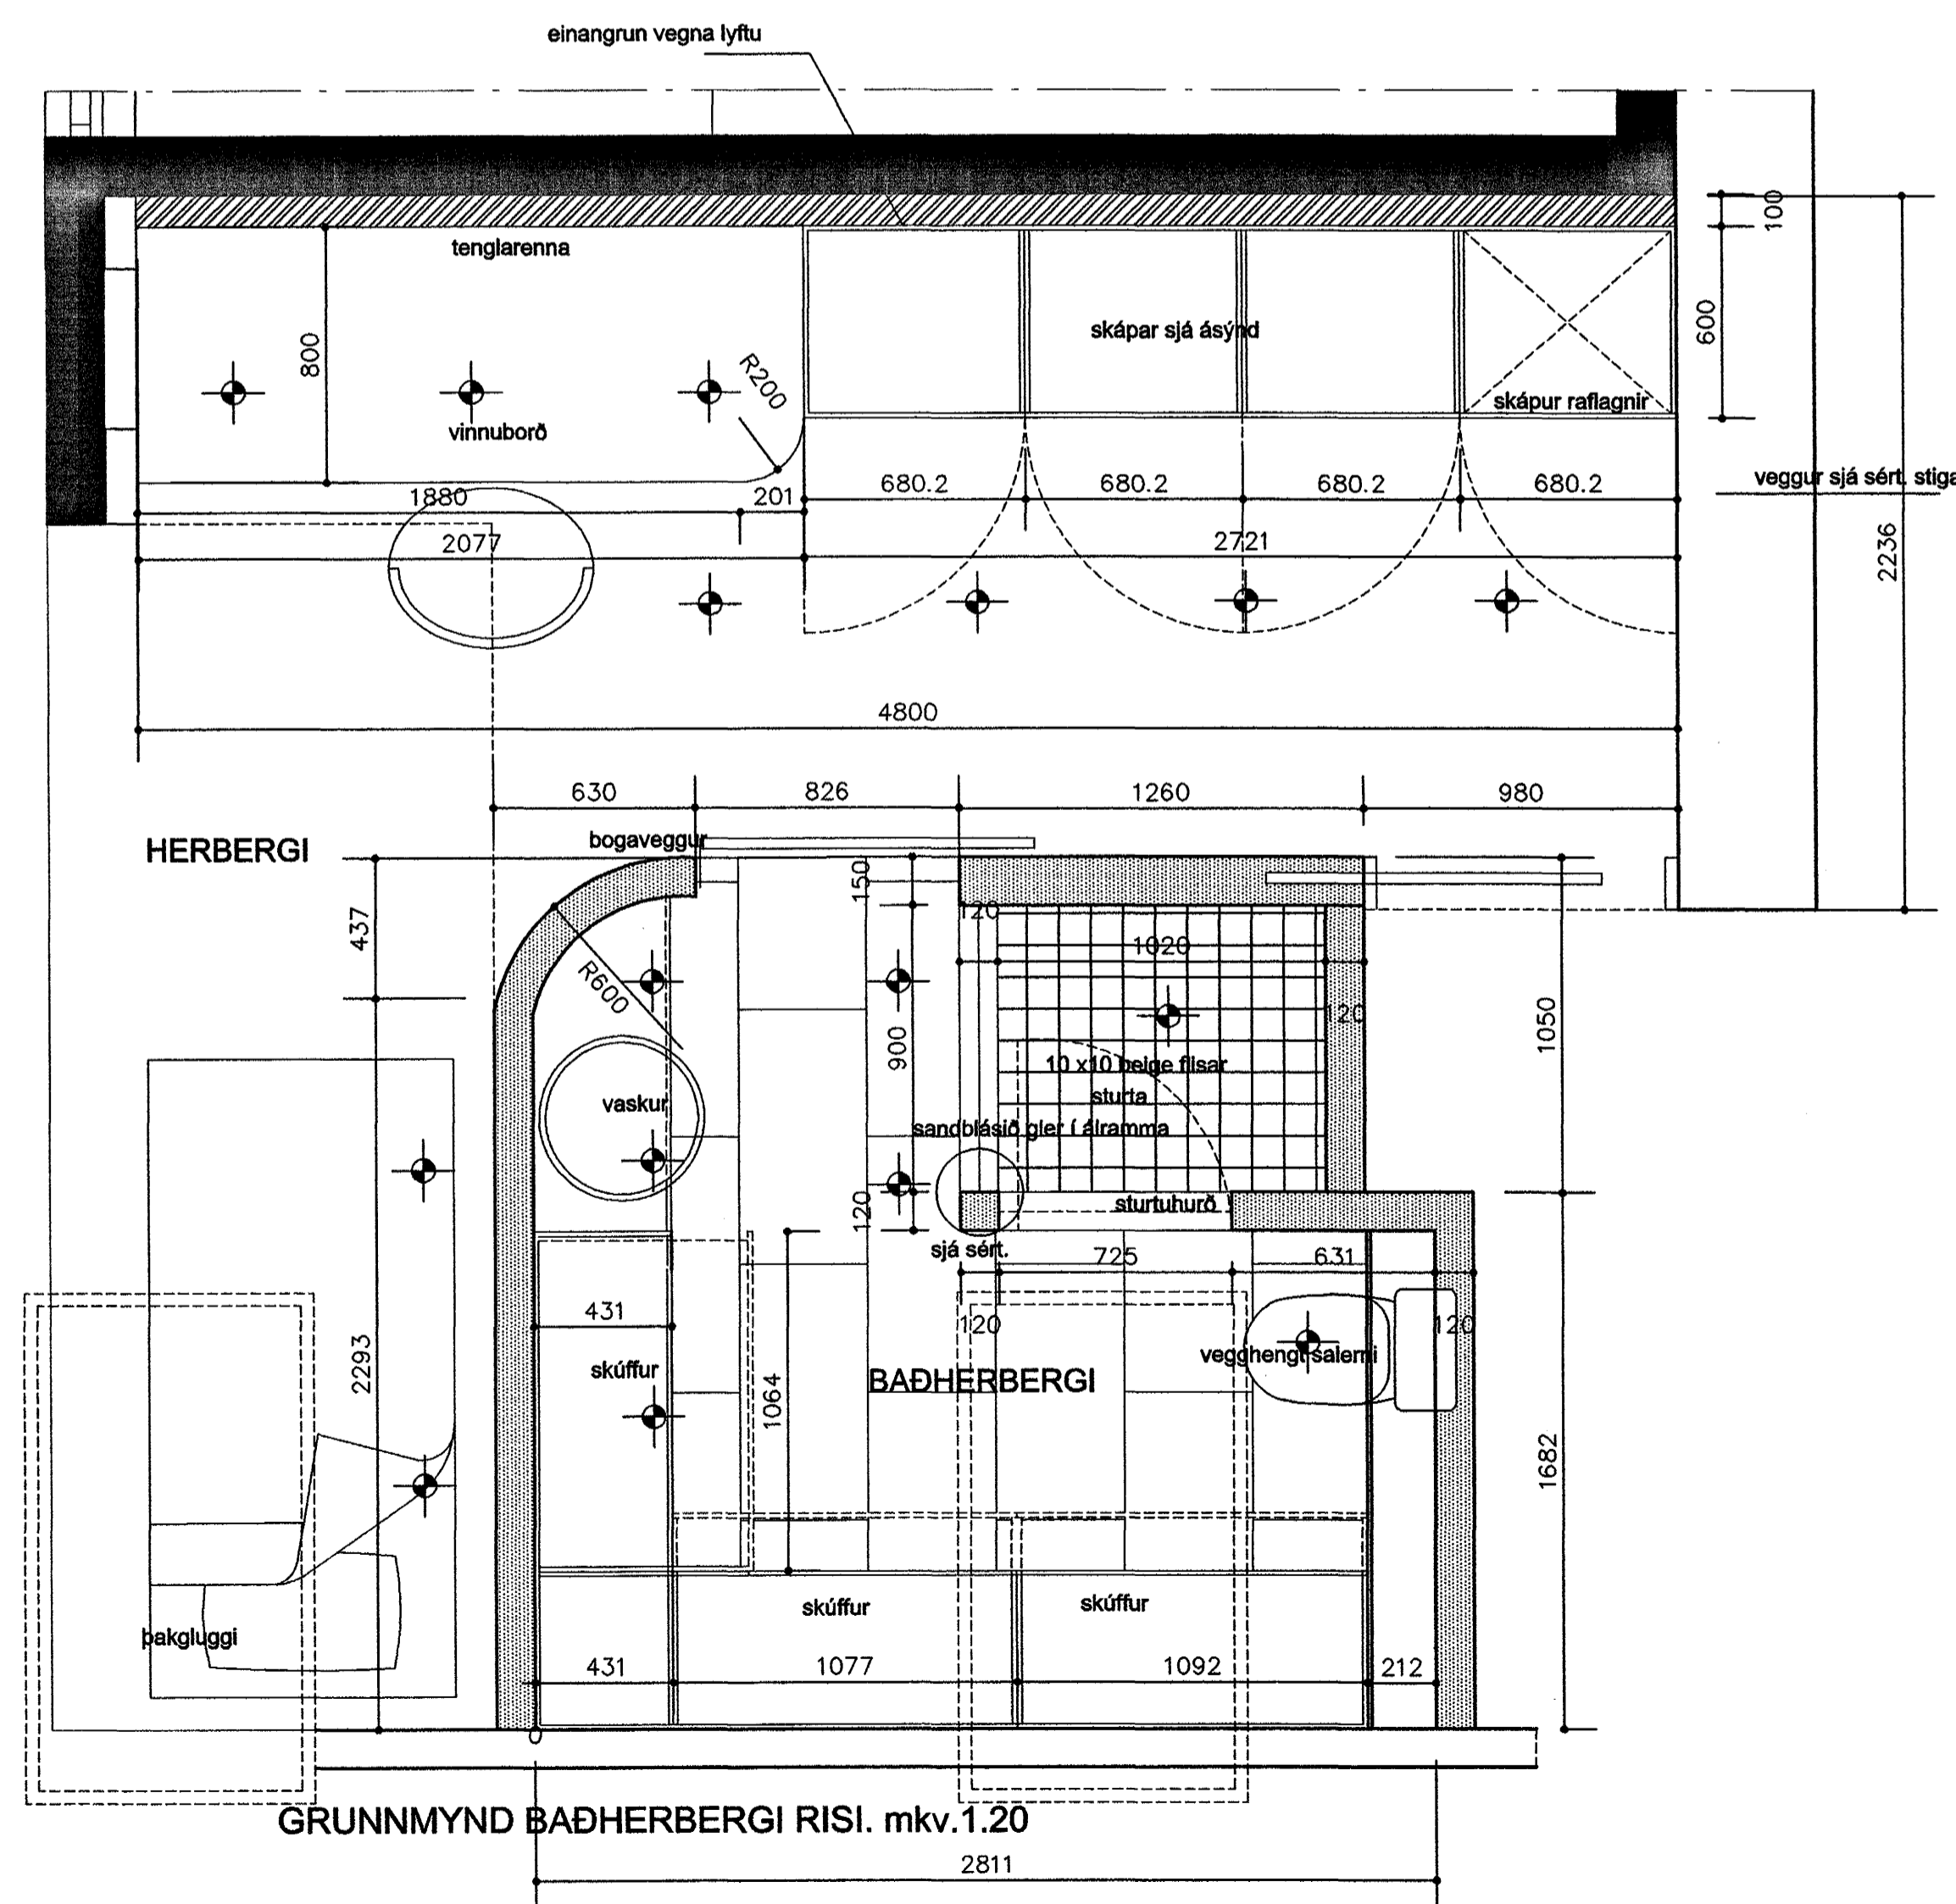

GRUNNMYND BADHERBERGI RISI. mkv.1.20

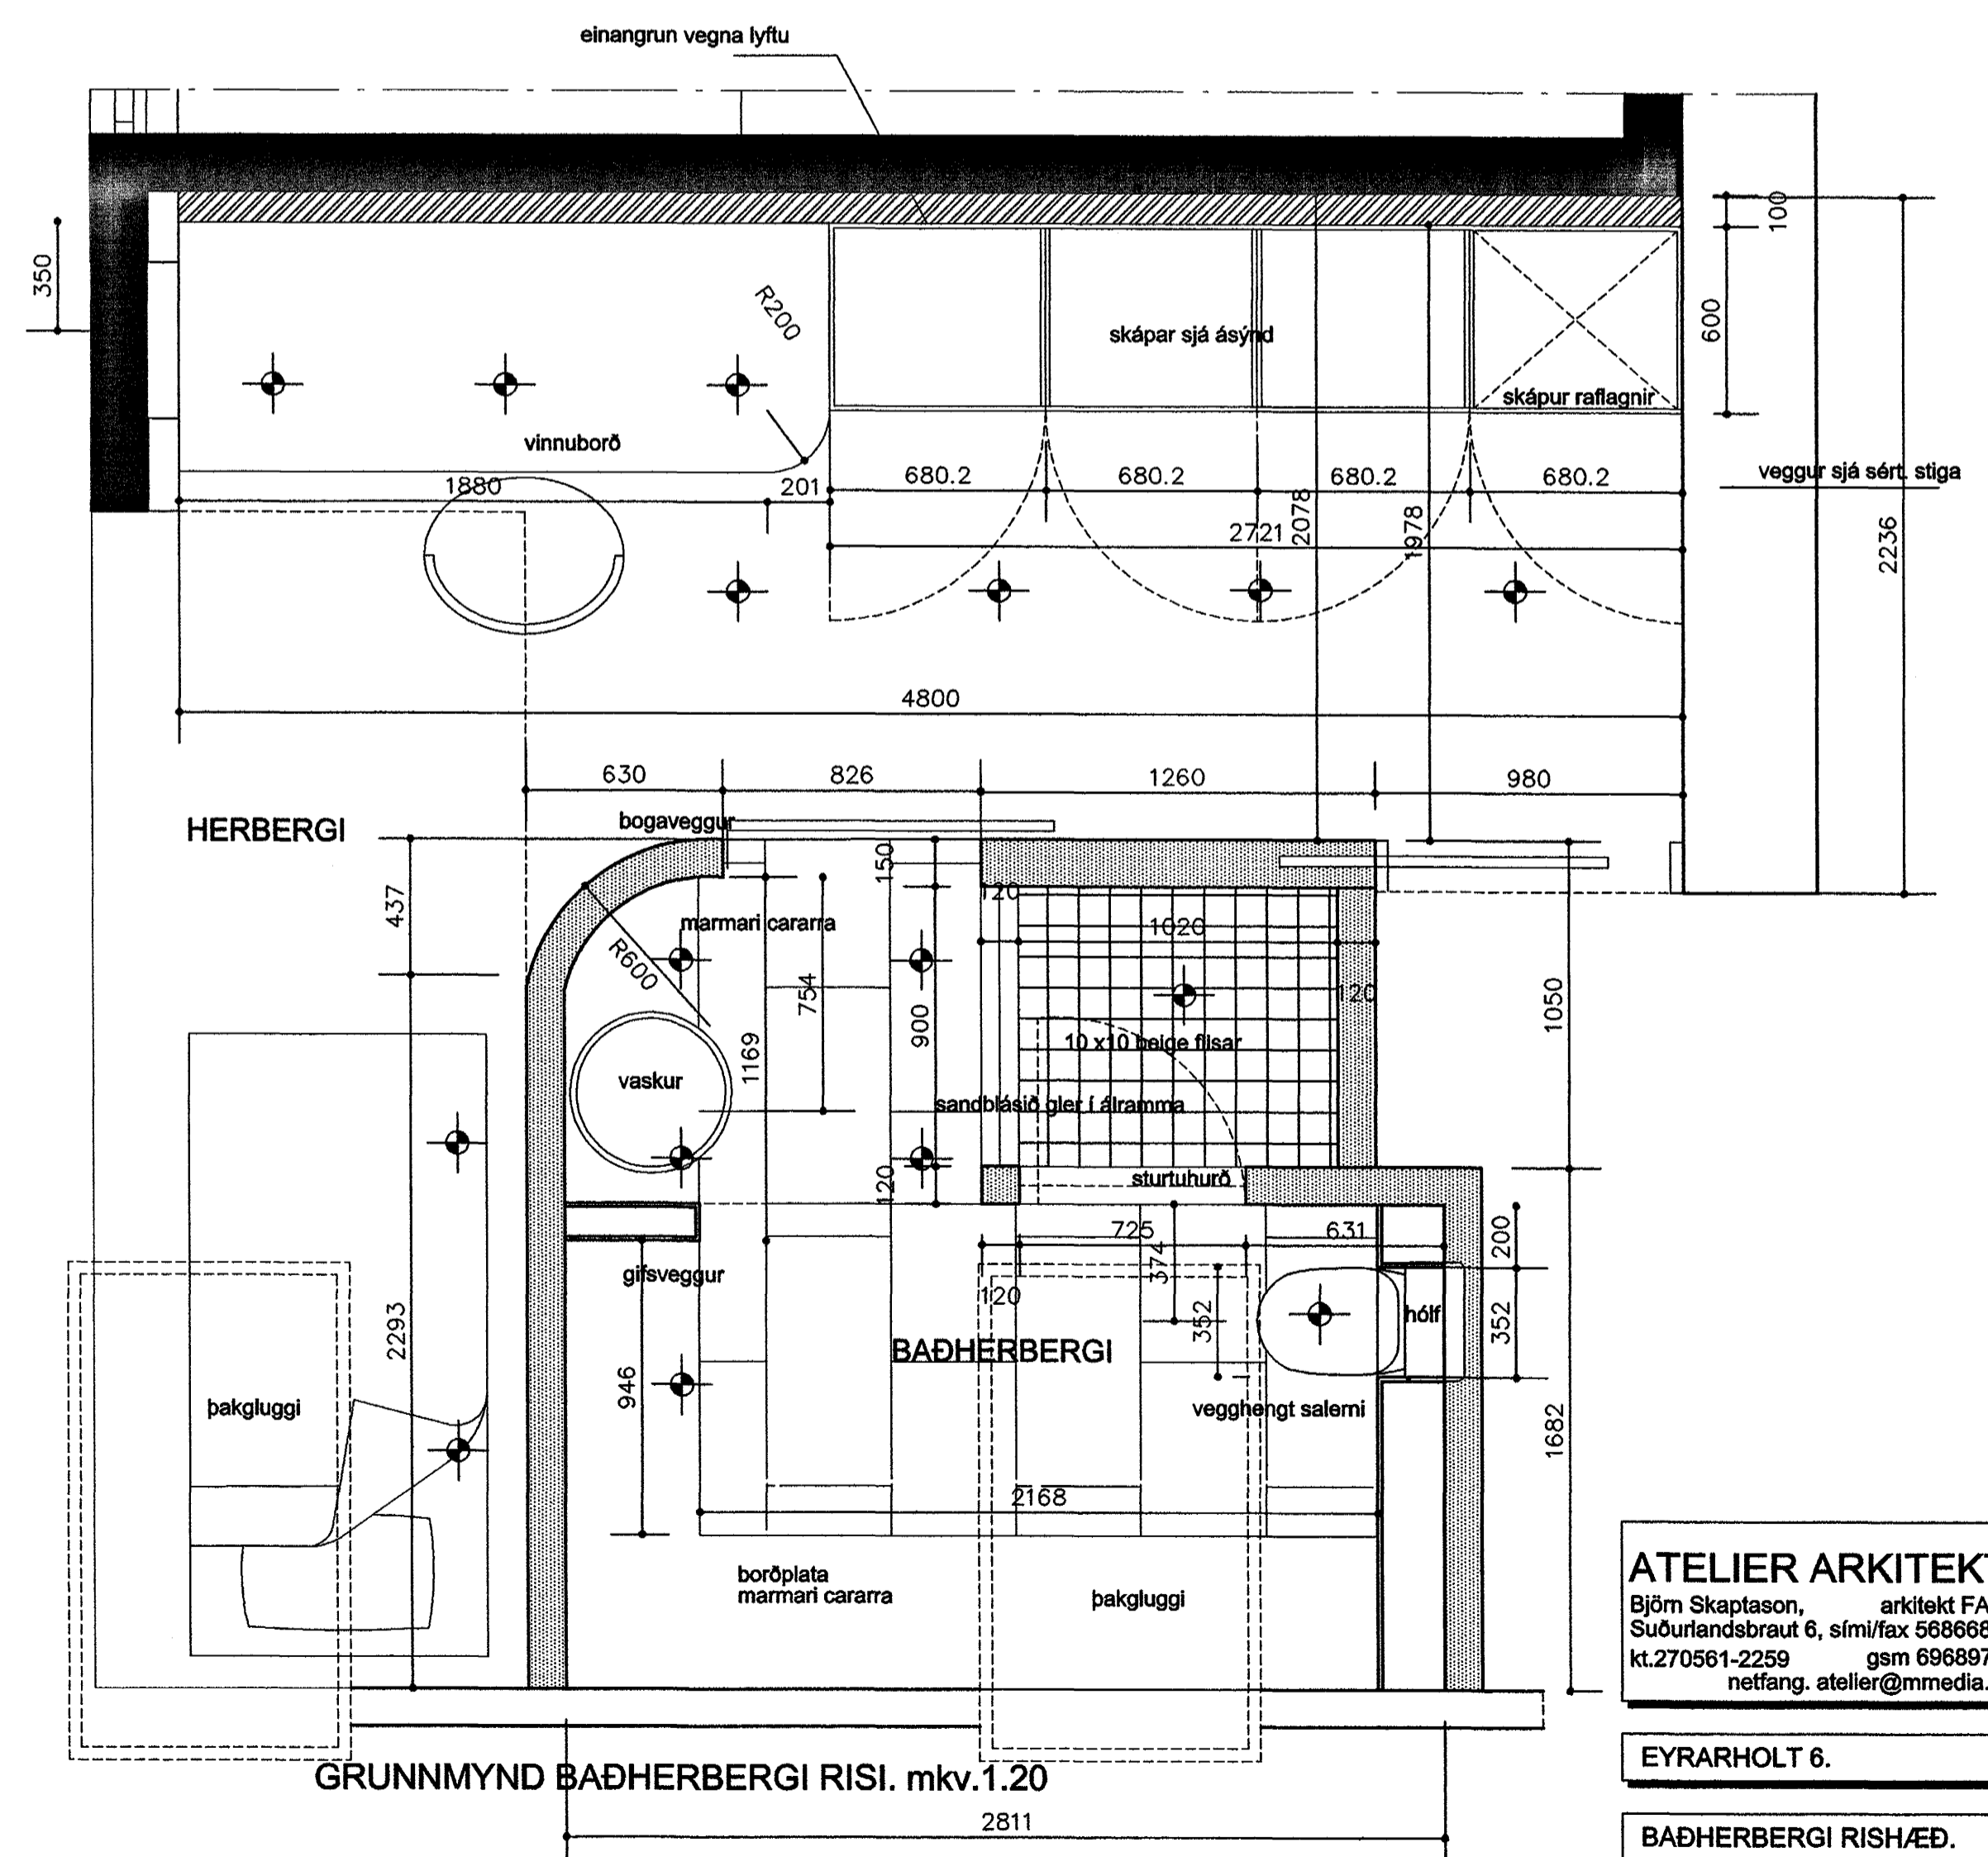

GRUNNMYND BADHERBERGI RISI. mkv.1.20

Bygginguáttíðni Hafnarfjarðar
Ally. eitt þann
31 JULI 2002
V.C.

ATELIER ARKITEKTA
Björn Skaptason, arkitekt FAI
Suðurlandsbraut 6, sími/fax 5686680
kt.270561-2259 gsm 6968977
netfang. atelier@mmedia.is



EYRARHOLT 6.	HAFNARFIRÐI.
BADHERBERGI RISHÆD.	INNRA SKIPL. ÚTLITSBREYTING
mkv.1.20	tnr.S.17
dags.JÚNÍ.2002	VINNUTEIKNINGAR

Öll mál staðfestar áður en framkvæmdir hefjast,
ósamræmi í teikningum tilkynnt arkitekt strax,
öfl vafaþrófi skal bera undir arkitekt.

[Handwritten signature]