


ÁSÝND SNIÐMYND mkv.1.10

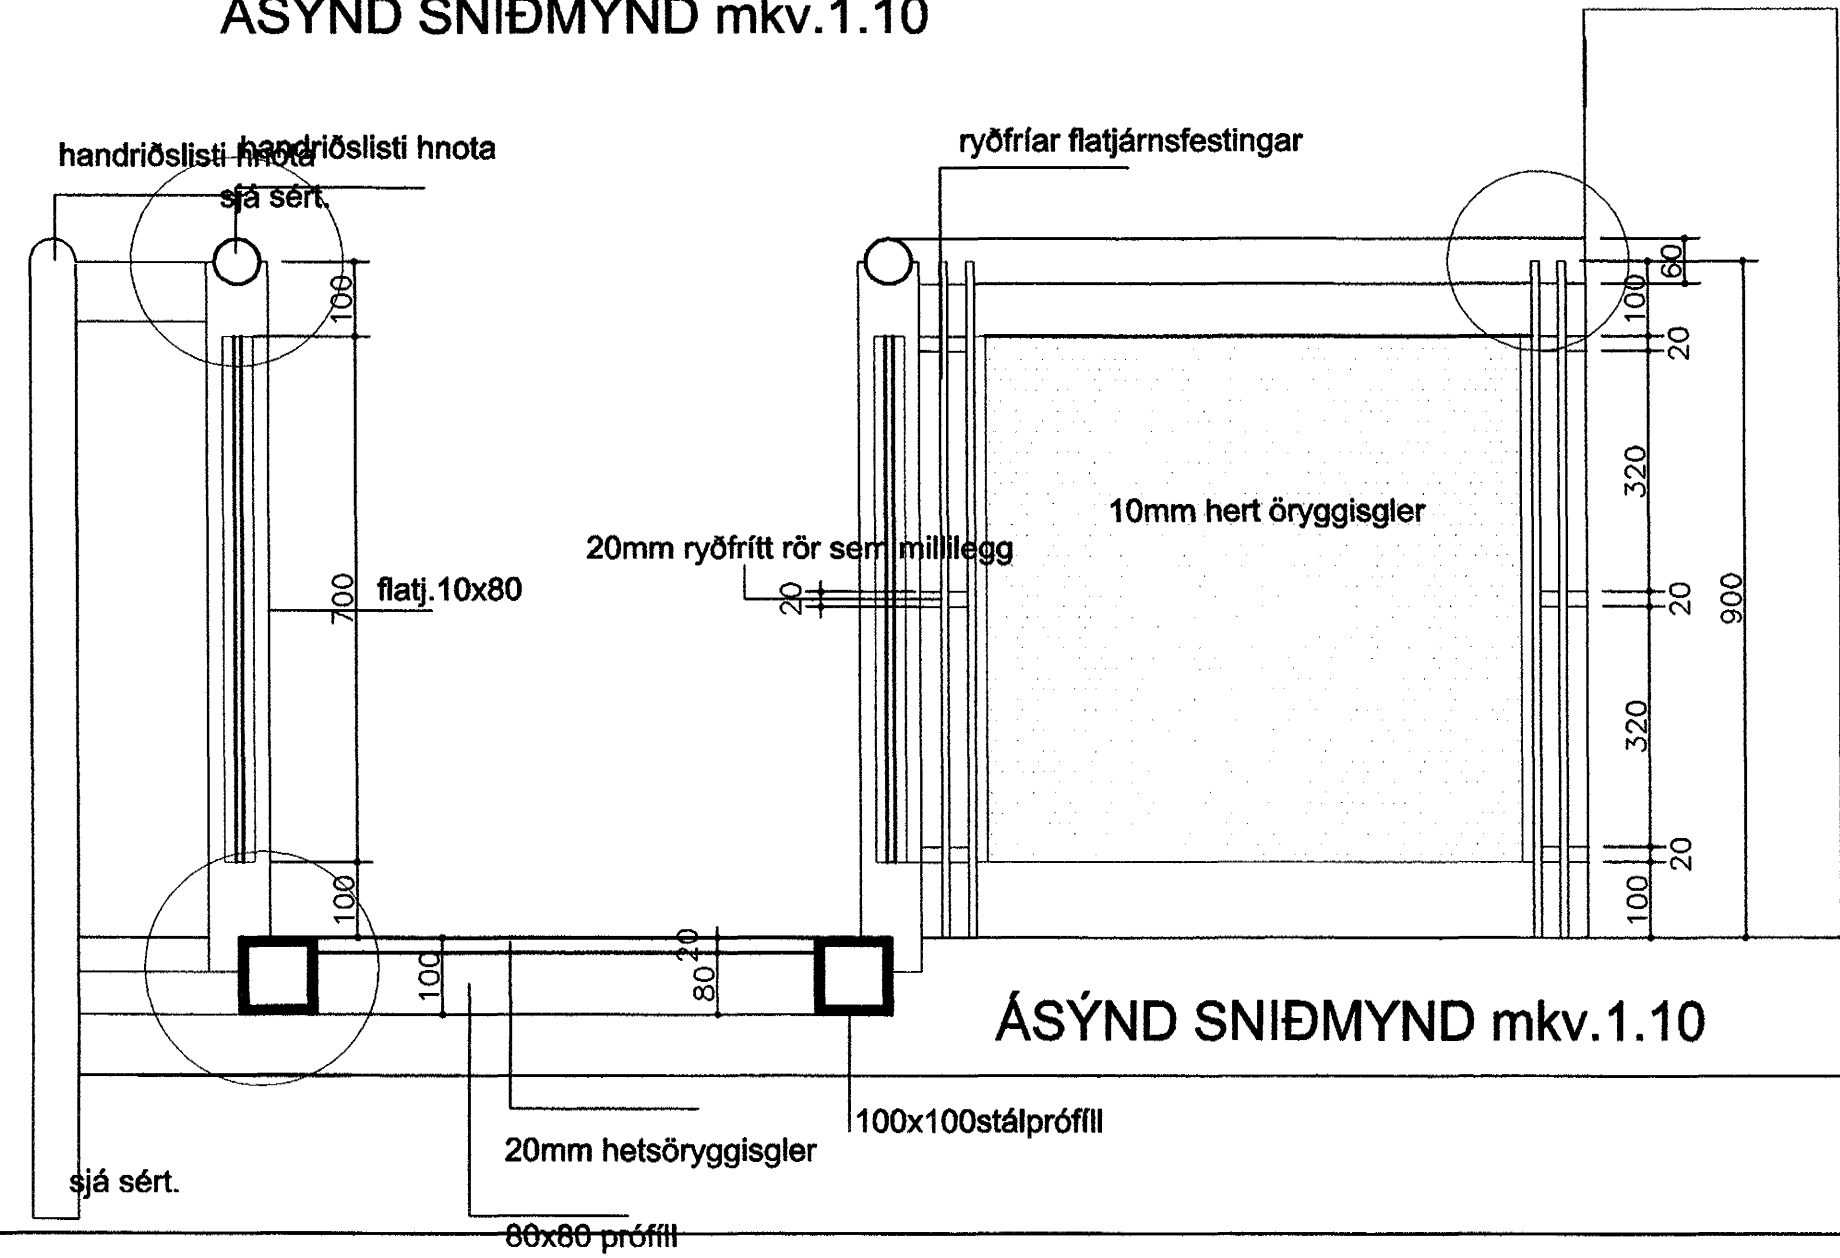

Byggingaútlittrúi Hafnarfjarðar  
Afgreitt þann  
31 JULÍ 2002  
VG

ATELIER ARKITEKTA  
Björn Skaptason, arkitekt FAI  
Suðurlandsbraut 6, sími/fax 5686880  
kt.270561-2269 gsm 6968977  
netfang. atelier@mmedia.is



|                  |                            |
|------------------|----------------------------|
| EYRARHOLT 6.     | HAFNARFIRÐI.               |
| RYÐFRÍ-STÁLBRÚ   | INNRA SKIPL.ÚTLITSBREYTING |
| mkv.1.10         | trn.S.33                   |
| dags.JÚNÍ. 2002. | VINNUTEIKNINGAR            |

Öll mál staðfestast áður en framkvæmdir hefjast,  
Ósamræmi í teikningum tilkynnt arkitekt strax,  
Öll vafaströki skal bera undir arkitekt.

*[Signature]*