
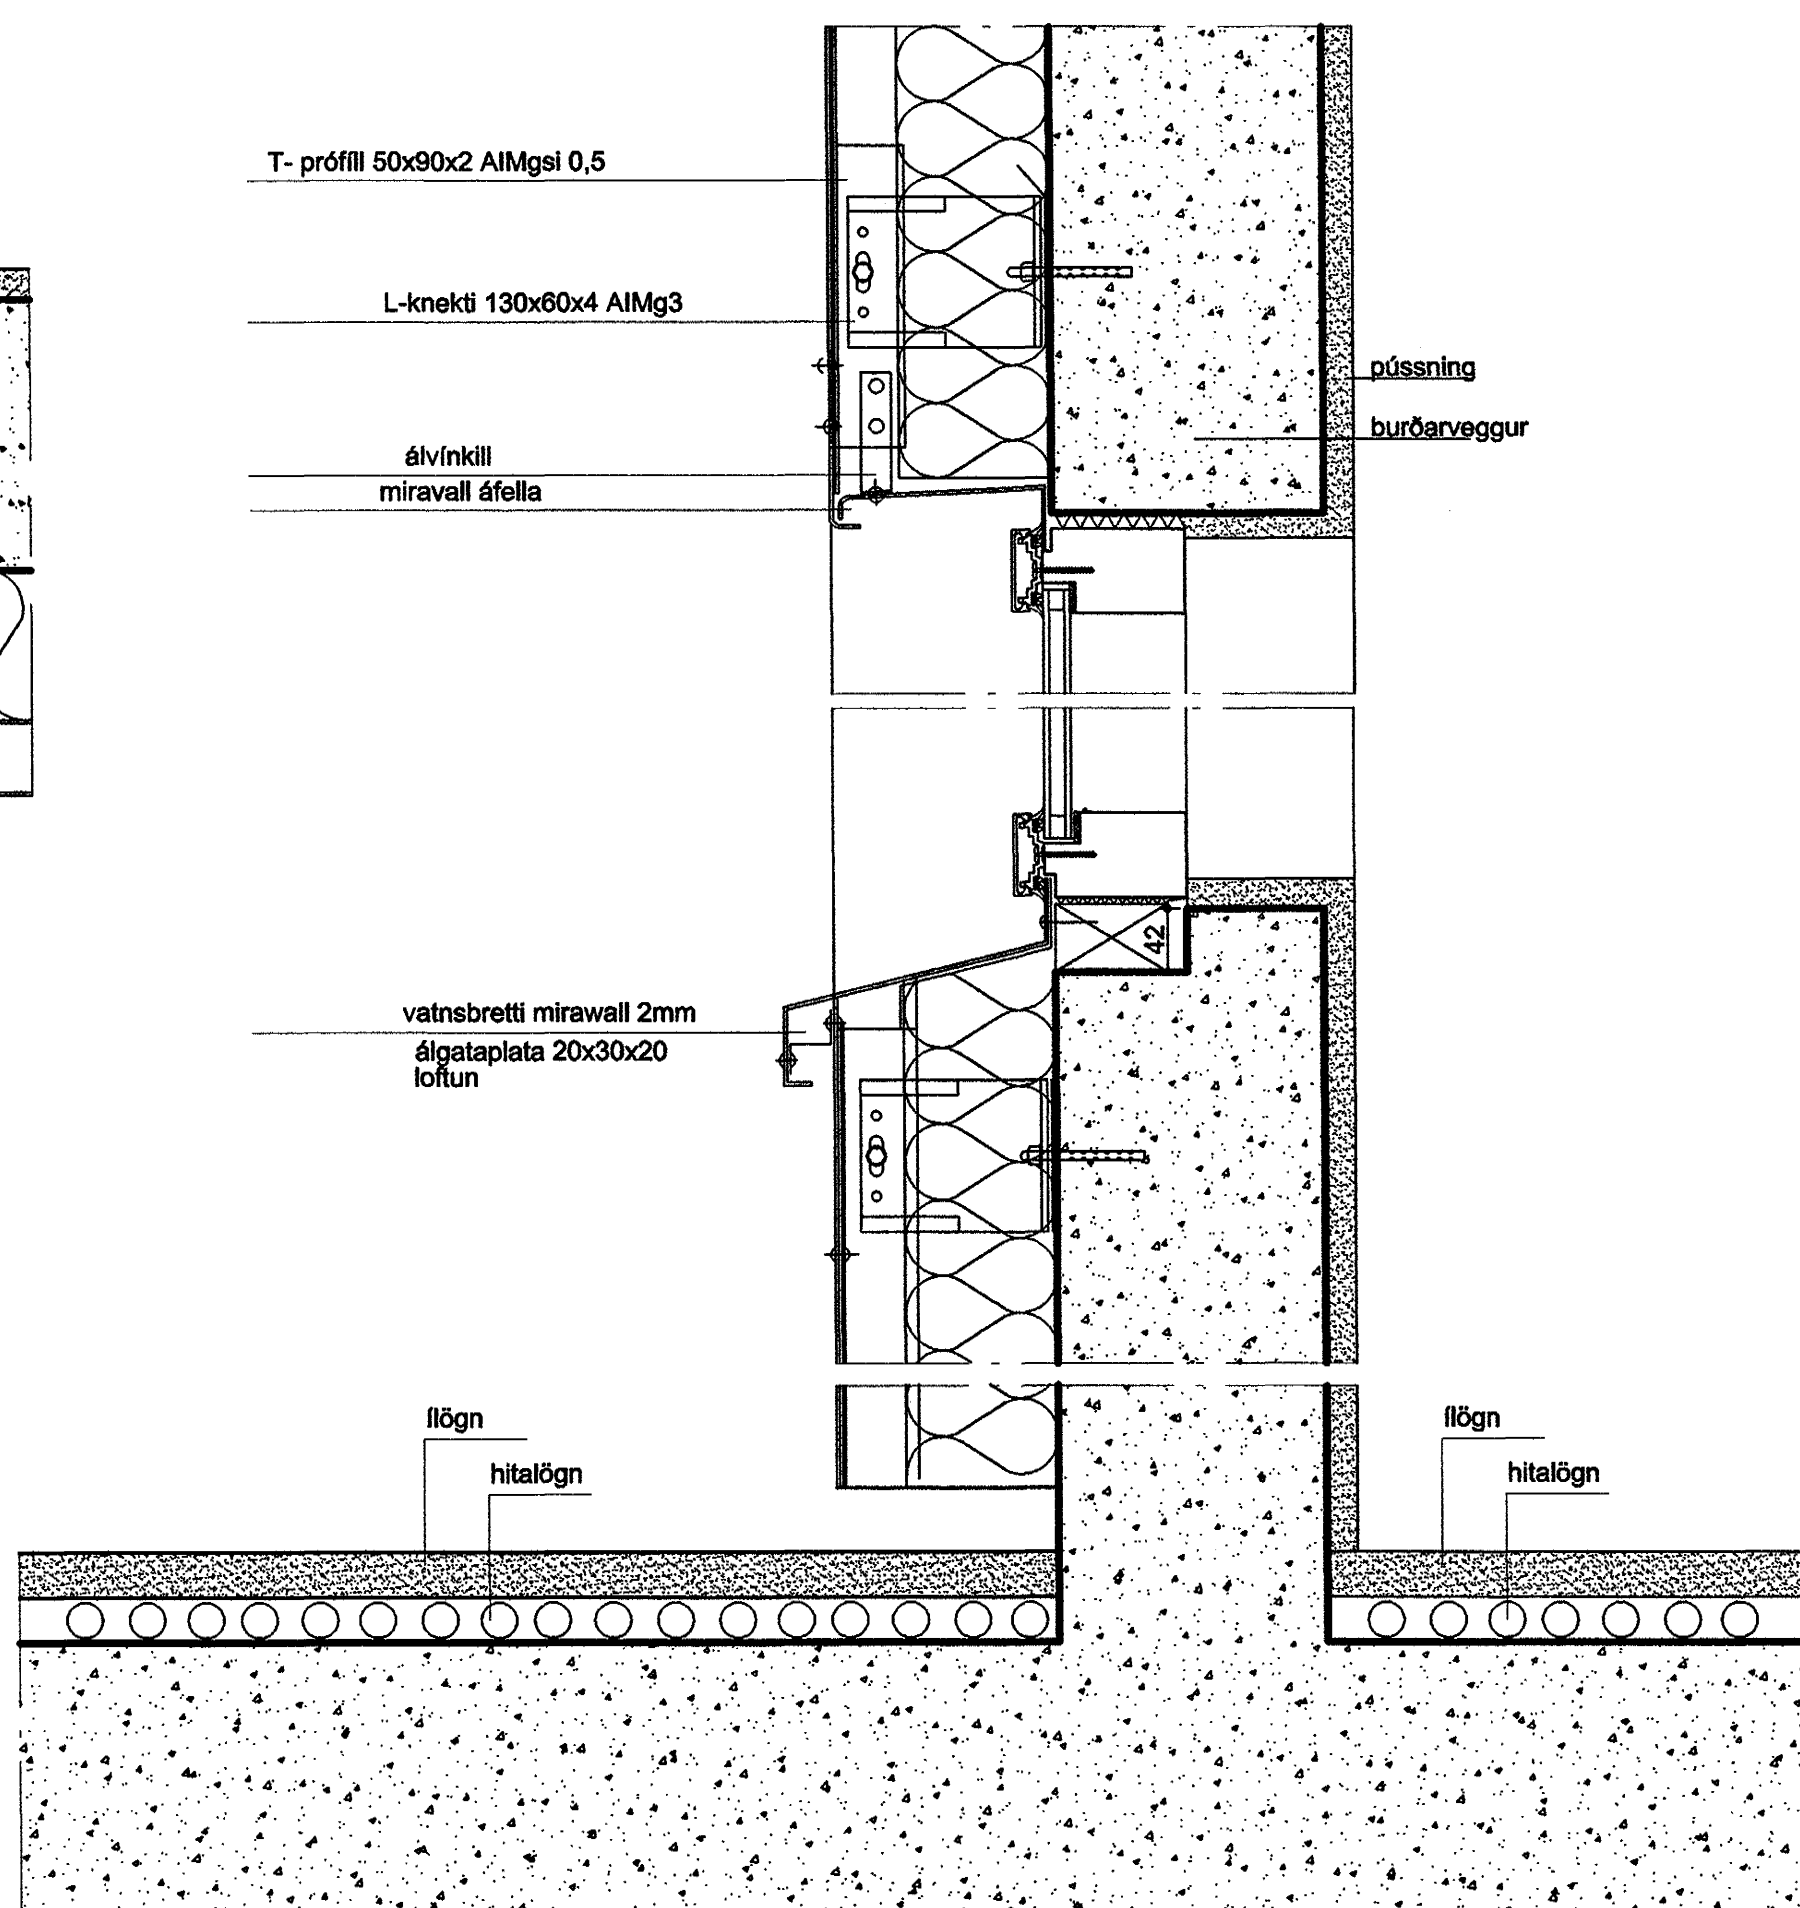



FRÁGANGUR GLUGGA  
lárétt snið mkv.1.5

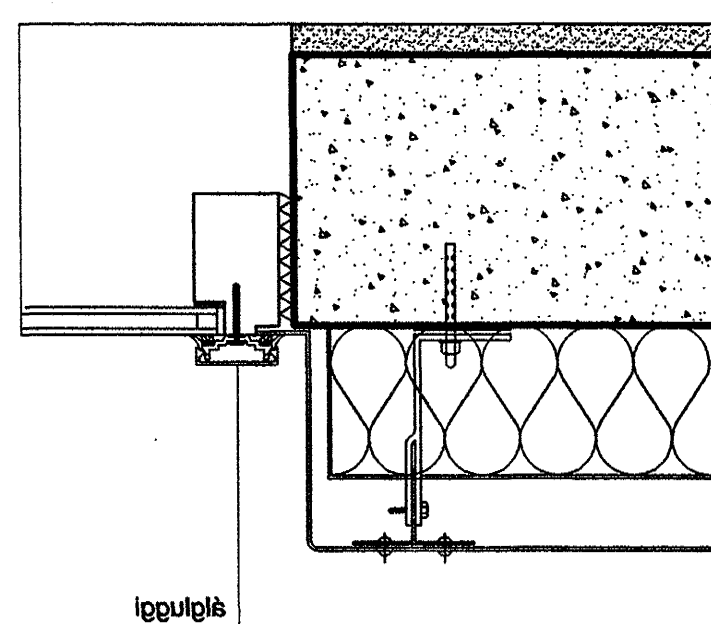

FRÁGANGUR GLUGGA  
lóðrétt snið mkv.1.5

Byggingatillit  
Algrætt þitt  
3 1 JULI 2002  
VG

**ATELIER ARKITEKTA**  
Björn Skaptason, arkitekt FAI  
Suðurlandsbraut 6, sími/fax 5666680  
gsm 6966977  
netfang. atelier@mmedia.is

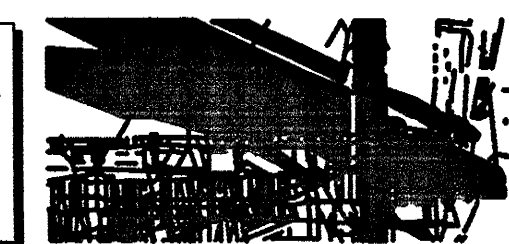

EYRARHOLT 6. HAFNARFIRÐI.

GLUGGATEIKNINGAR INNRA SKIPULAG

mkv.1:2 tnr.8.40 VINNUTEIKNINGAR

dags.JÚNÍ.02

Öll mál staðfest áður en framkvæmdir hefjast,  
Ósamræmi í teikningum tilkynnt arkitekt strax,  
Öll vafaatriði skal bera undir arkitekt.