




A SNID 1:50  
L1-V01-002

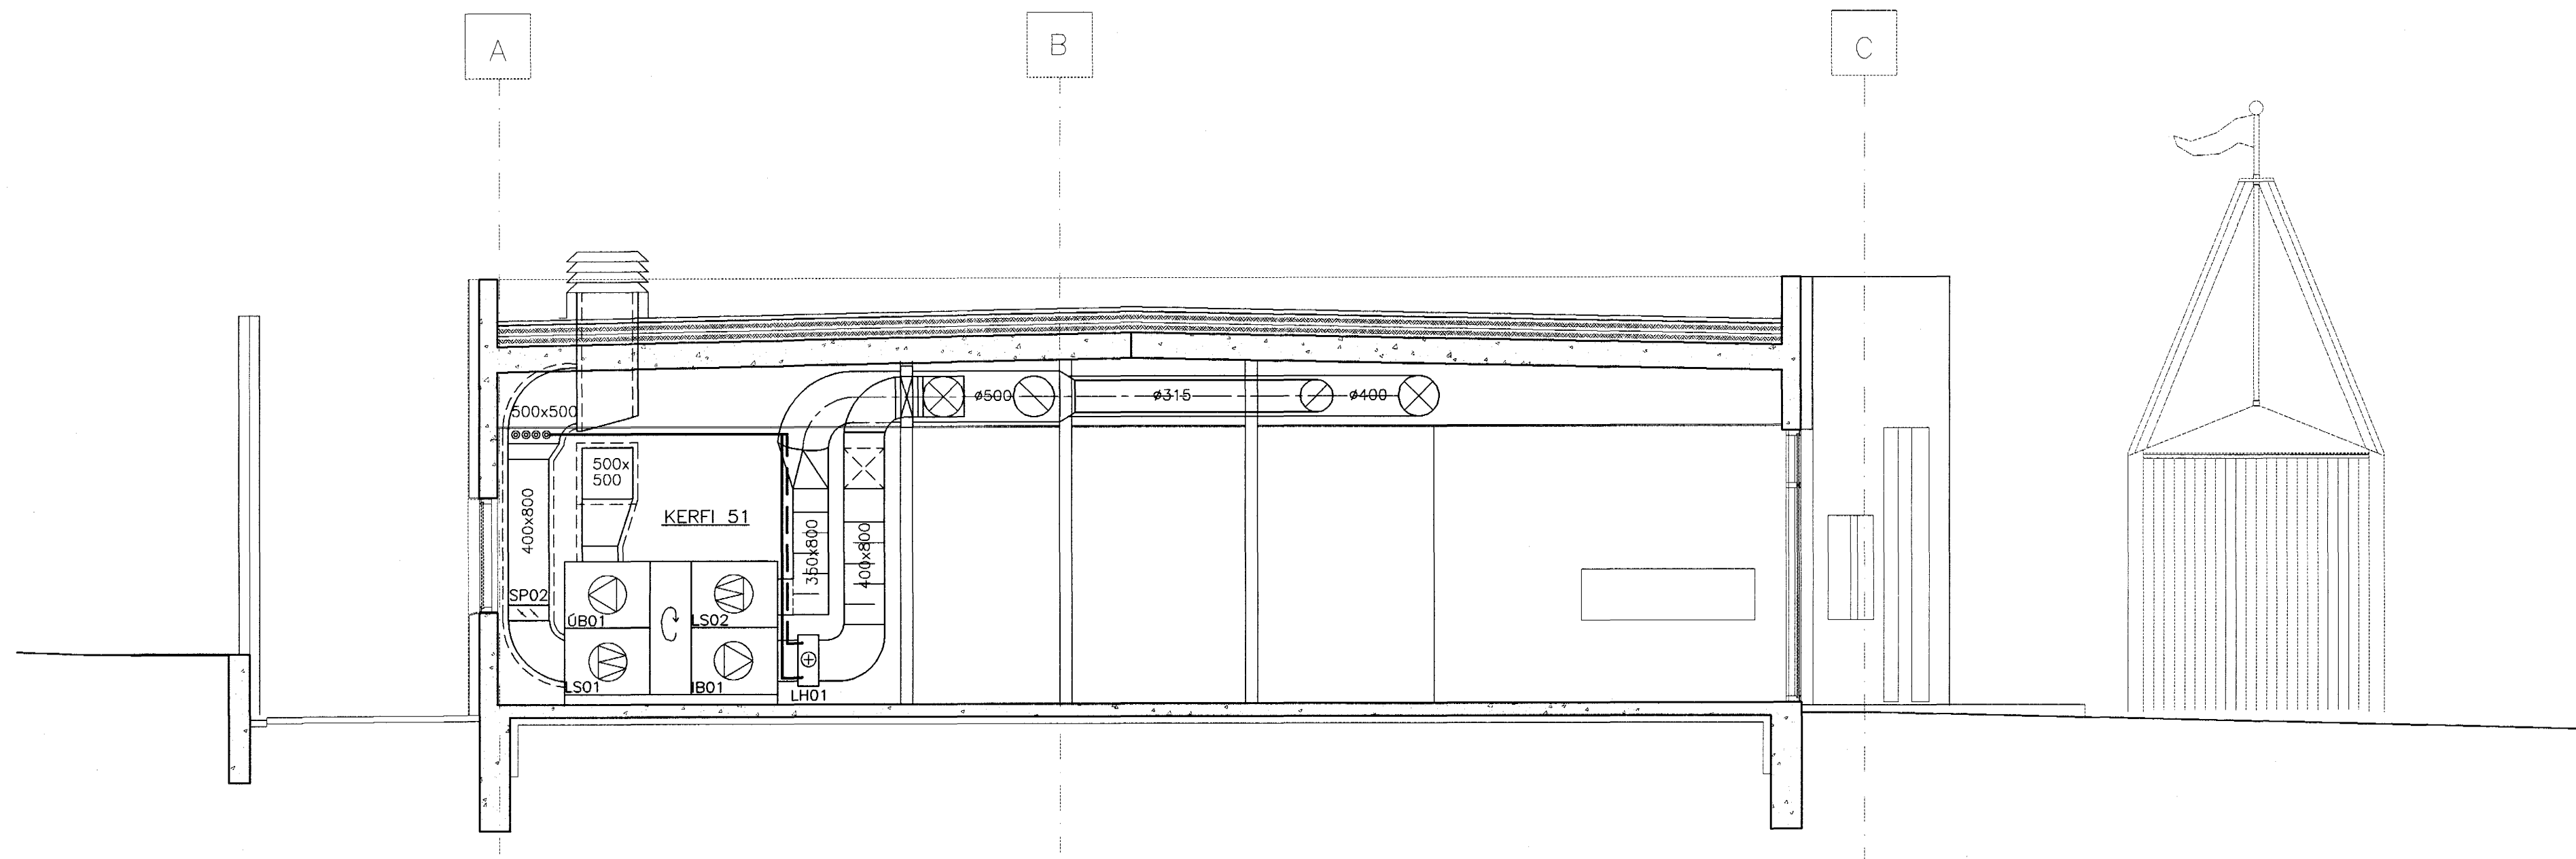

B SNID 1:50  
L1-V01-002

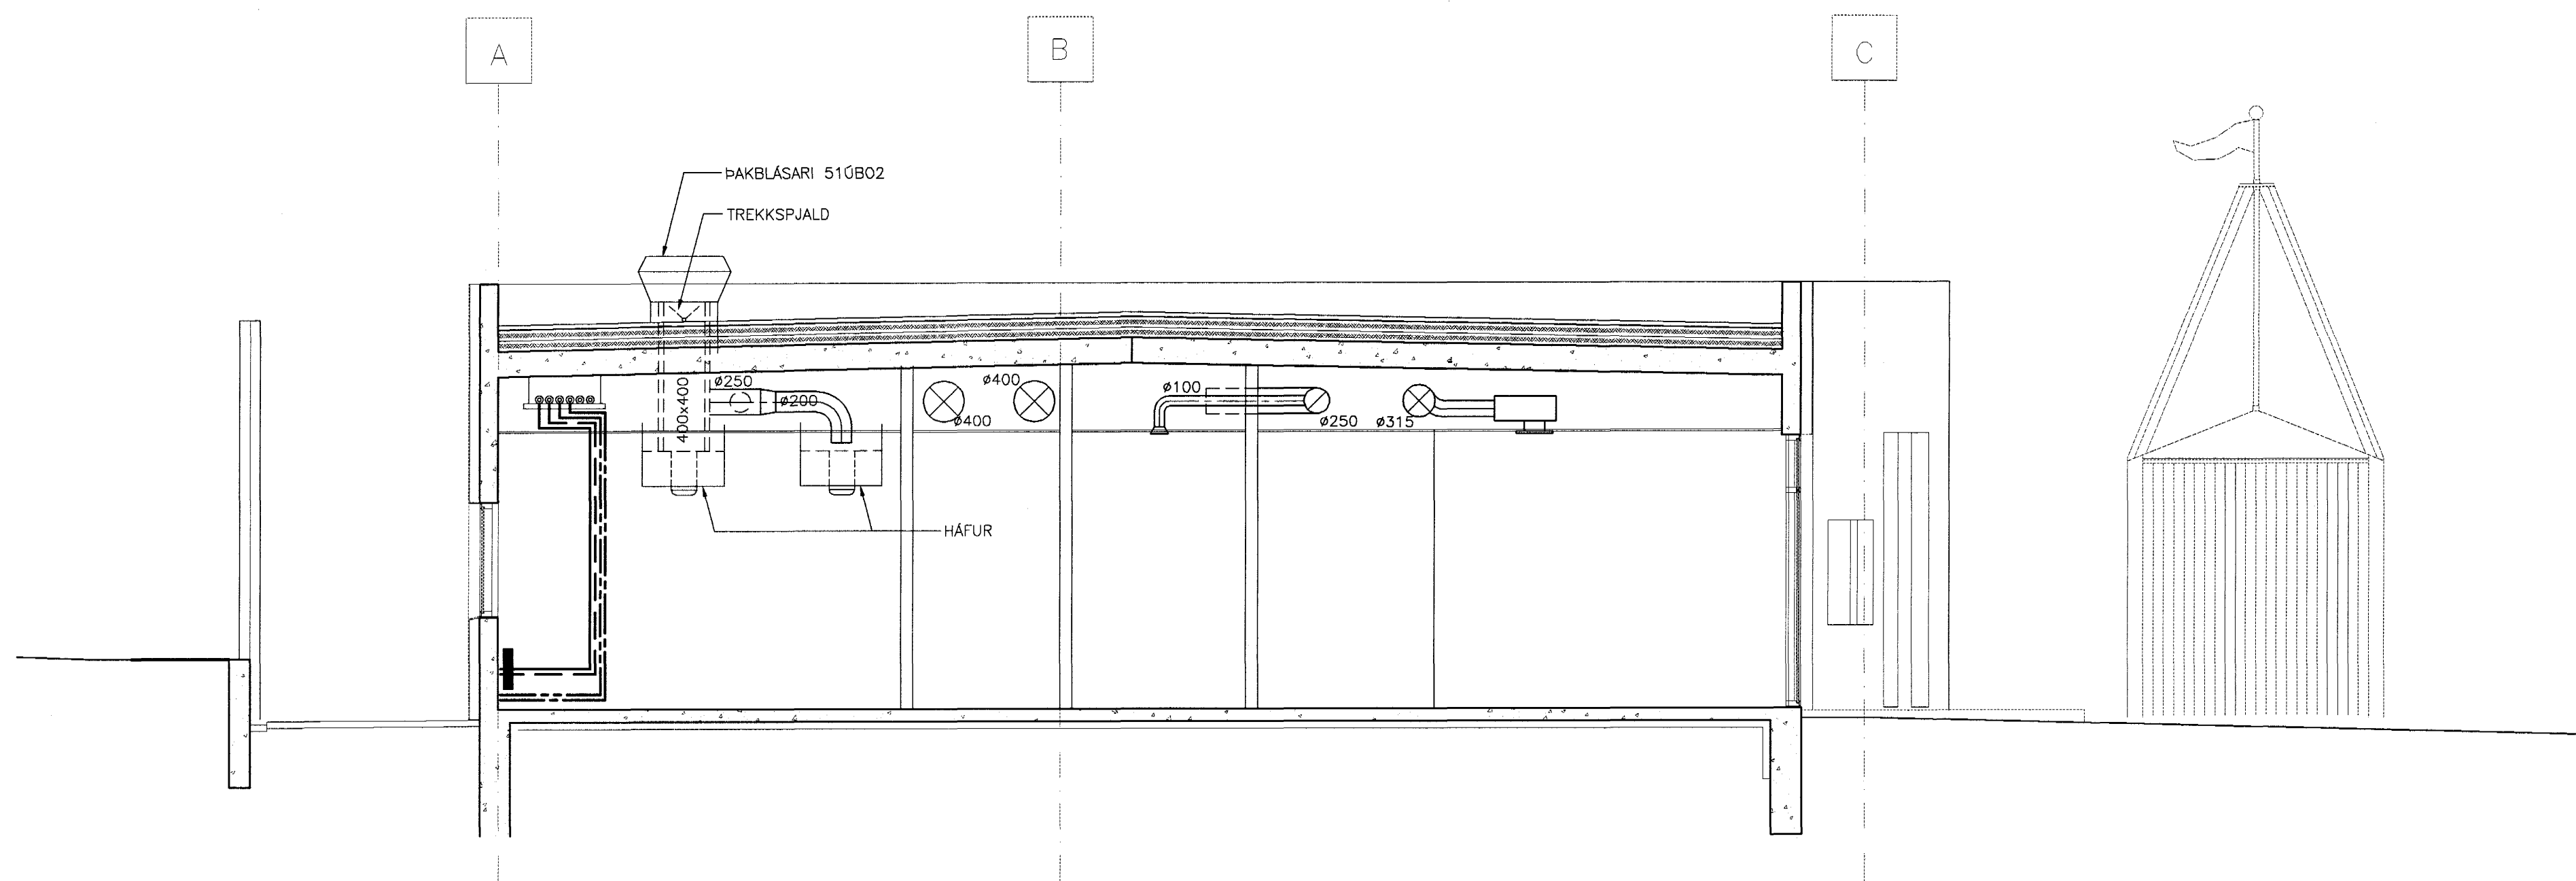

*St. 22.11.01*

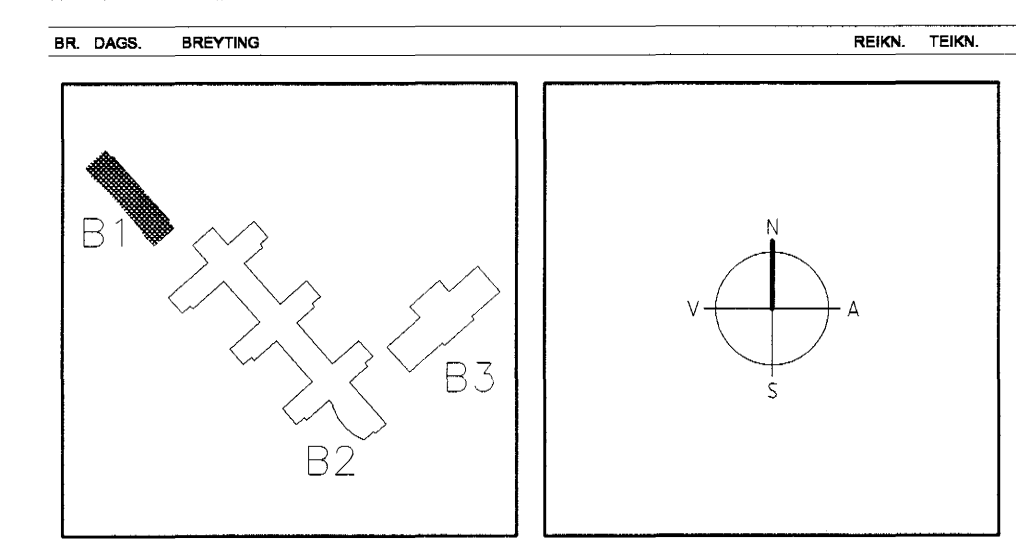

**ARKITEKTAR**  
BERGSTADSTRÆTI 10, RVK.  
sími:551-1460, netfang:arkitekt@ishoff.is

**FINNUR BJÖRGVINSSON**  
**HILMAR ÞÓR BJÖRNSSON**  
**SIGRÍÐUR ÓLAFSDÓTTIR**

**LANDMÓTUN.**  
EINAR E. SÆMUNDSEN  
INGIBJÖRG KRISTJÁNSDÓTTIR  
MARGRÉT SIGURDARDÓTTIR

**VSÓ**  
VÖÐRÁÐGJÖF  
BORGARÞEY 20, 105 REYKJAVÍK, SÍMI 580-6000, SMARÉF 580-9010, NETFANG vso@vso.is

**Samþykkt þann**  
**06. DES. 2001**  
Byggingaútlit frá **Hafnarvík**  
**Eh. Sigurbjartur Halldórsson**

**TJARNARBRAUT 30**  
**LEIKSKÓLINN HÖRÐUELLIR**

HITA-, ÞRIFA- OG LOFTRESIKERFI  
SNID

HANNAÐ/TEKIN: 10/00  
ATH: *KA*  
SAMÞYKKT: *Julius S*  
KT: 13652-4430

KVARNR: 1:50  
TEKNI. NR.: 10.11.2001  
REYKJAVÍK

BR.: 00258  
TEKNI. NR.: B1-L1-VS-001