




D.8 1:5

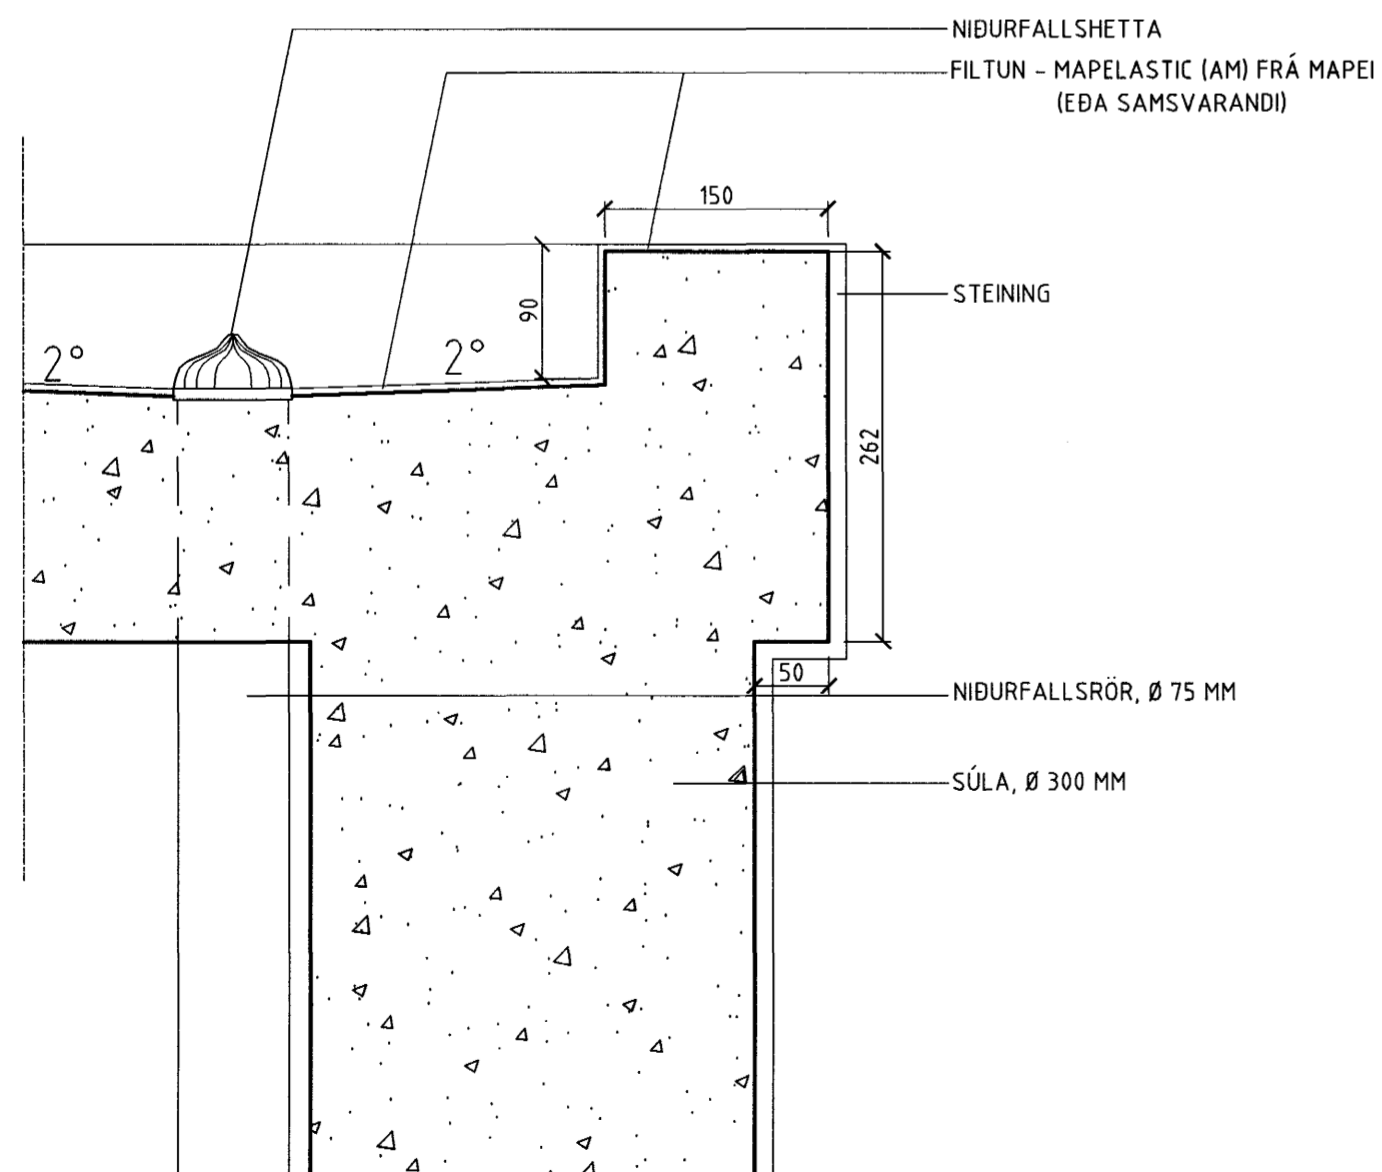

D.10 1:5

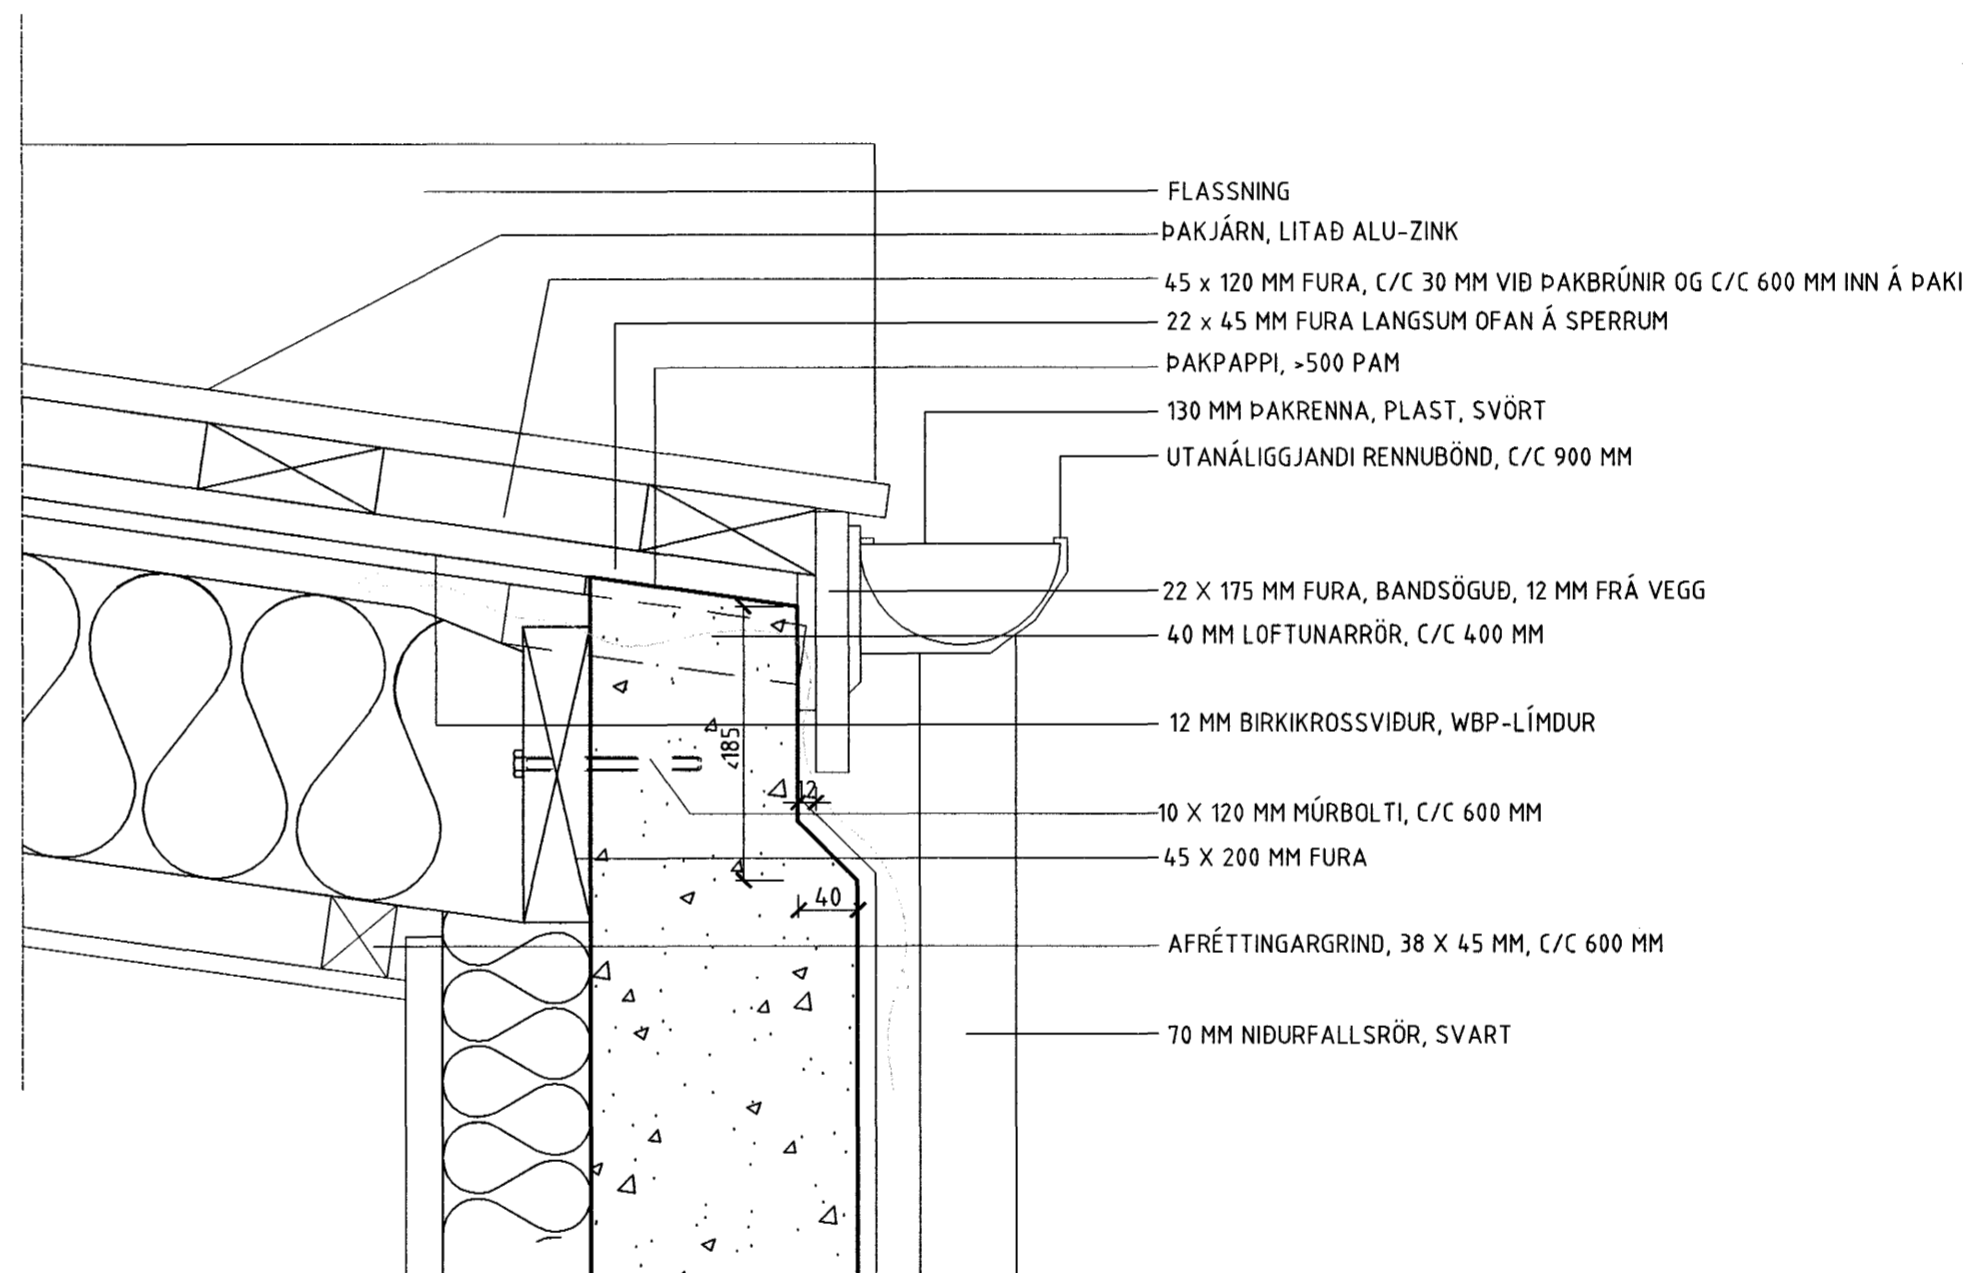

D.9 1:5

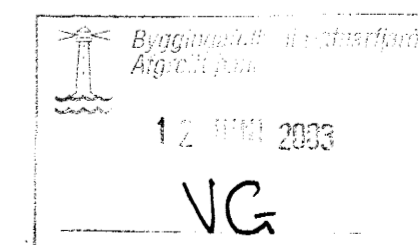

ATHUGASEMDIR

ÖLL MÁL ERU Í MM	
BREYTINGAR	Dags.

TEIKNIHOF EHF.
 Suðurlandsbraut 30, 108 Reykjavík
 Símar 587 0317 / 899 2117
 Netf. hof@mmedia.is
 Loftur Þorsteinsson byggingarfr.
 K.f. 170754 - 4099

BLÓMVELLIR 9
 EINBÝLISHÚS
 DEILITEIKNINGAR

VERK NR.	301	BLAD	
DAGS.	10.04.2003		3.04
M.K.V.	1:5	TEIKN.	L. Þ.

Loftur Þorsteinsson