



BLÓMVELLIR 24. HAFNARFIRÐI.

HORNGLUGGI. B 1.stk.

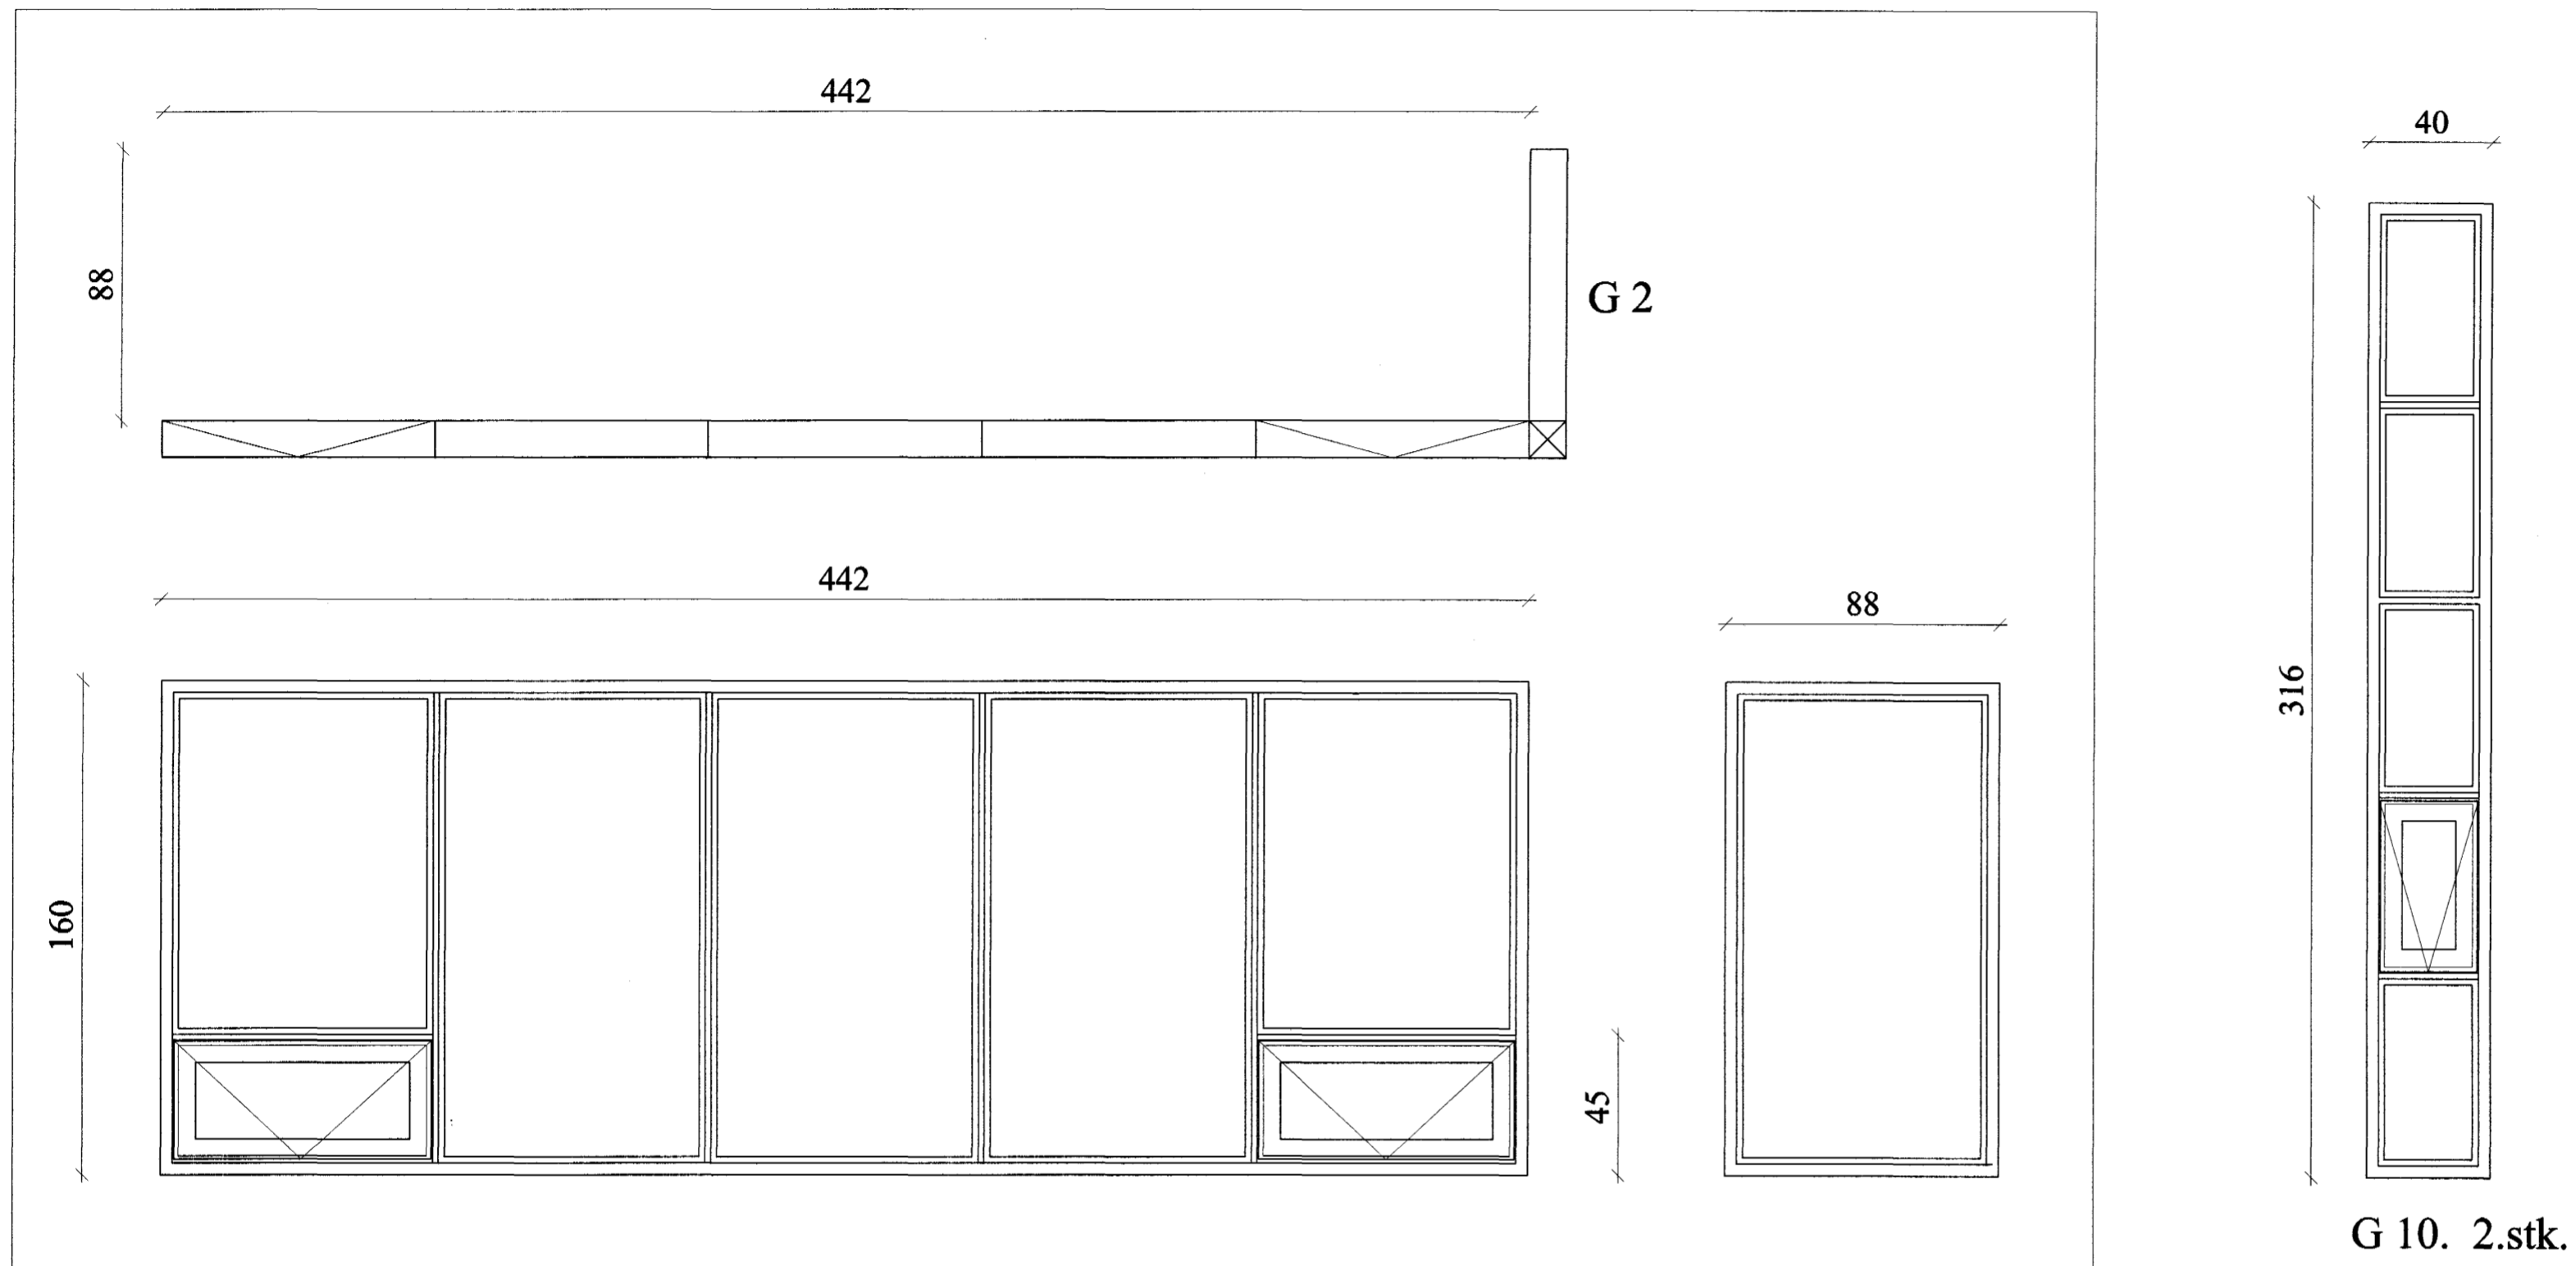


G 9. 1.stk.


G 10. 2.stk.

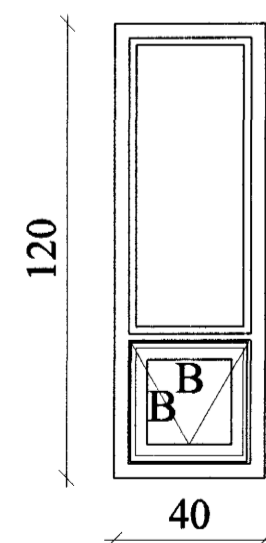


G 11. 4.stk.

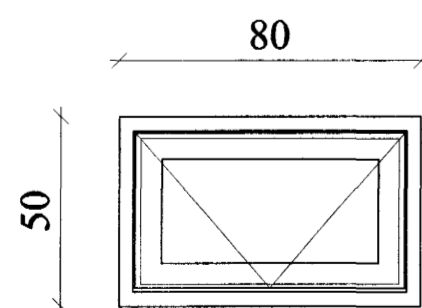


G 12. 3.stk.

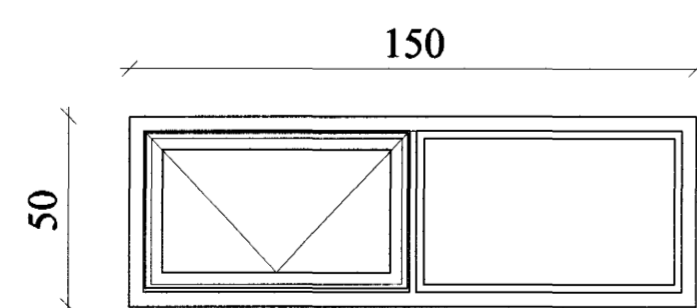

G 13. 2.stk.

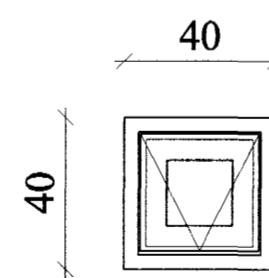


G 14. 5.stk.

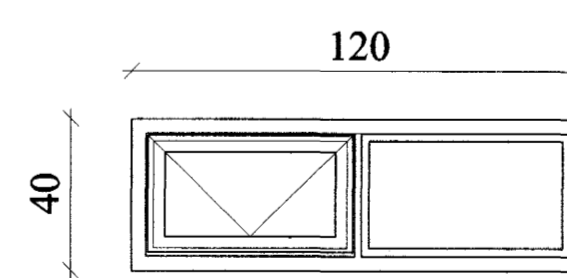

G 15. 1.stk.

Teiknistofan Húsagerð og Skipulag Birkiás 19. Garðabæ. Sími 8978564.
Gunnar Sigtryggur Einarsson Byggingafræðingur. BFÍ. kt. 020550.2369. e-m. gse@vortex.is

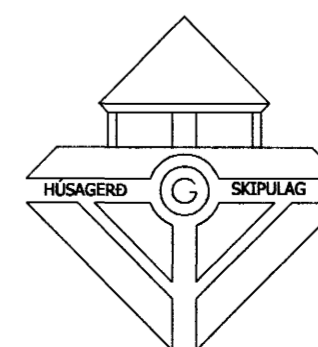

| | |
|-----------------------------------|--------------|
| Verknúmer: 107. | 08 JUNI 2003 |
| Breytt: | VG |
| Dags: 20. mars 2003. | |
| Efni: Blómvellir 24. Hafnarfirði. | |
| Heiti: Gluggar 2. | 09 |
| Mkv: 1:20 | |
| Hannað: <i>[Signature]</i> | |