


B SNID  
0201 1:20

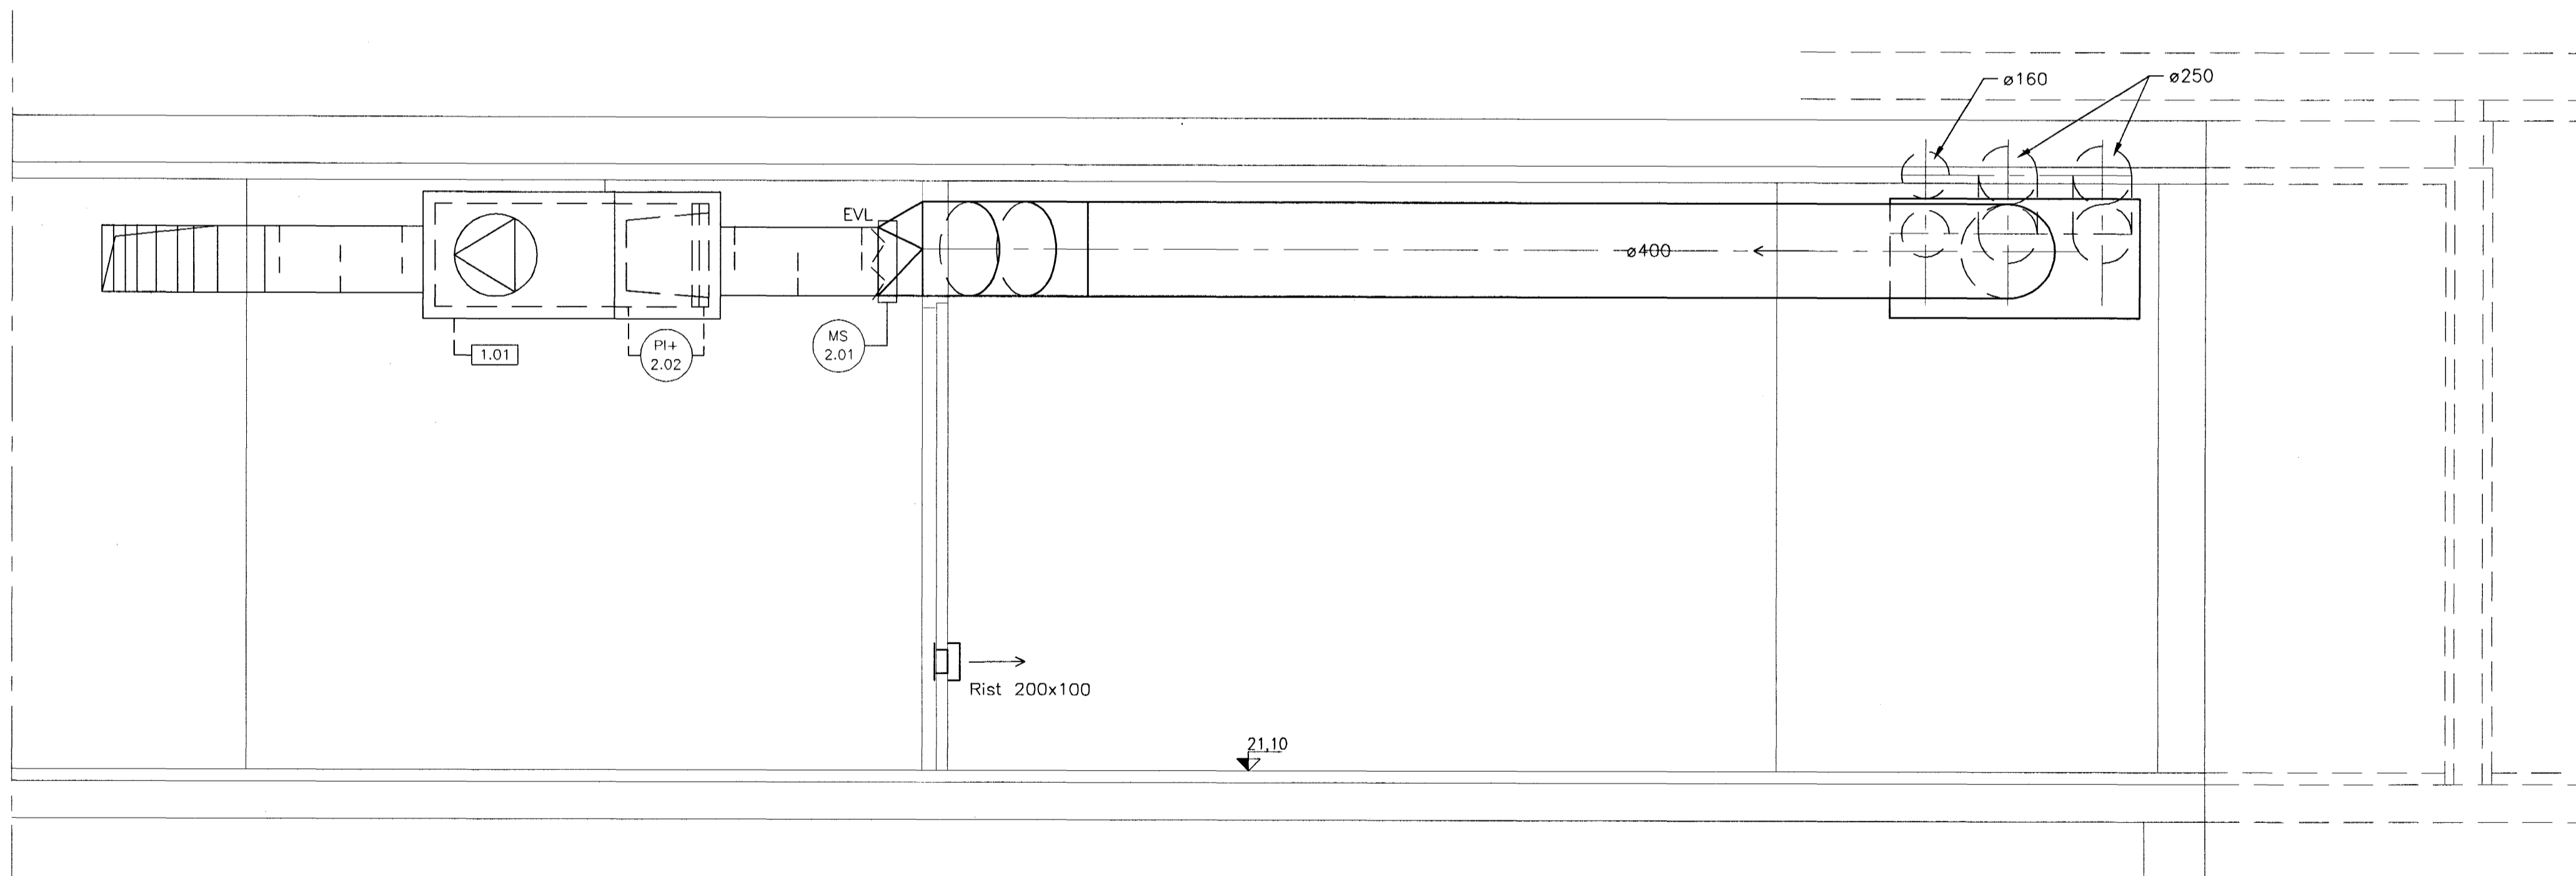


C SNID  
0201 1:20

Áritun samræmingarhönnuðar:

GTGÁFA DAGSETNING TEIKNAD YFIRFARID SAMÞYKKT

EDLI BREYTINGAR

LYKILMYND:

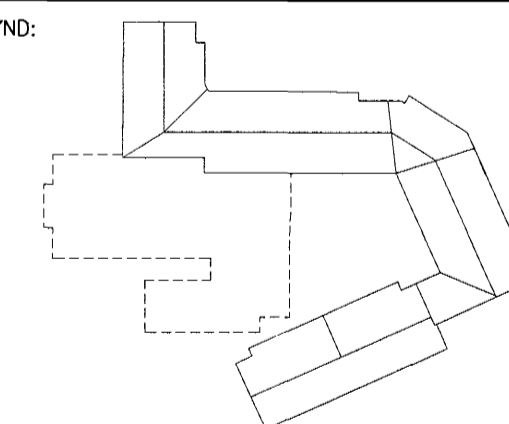

HANNAÐ: GG DAGS.: 05.05.'03

TEIKNAD: SI KVARÐI: 1:20

YFIRF.: VERK NR.: 5220

SKRÁ: L-70-01 TEIKN.NR.: L-70-02

SAMB.: *Páll* 210259-2529

FRUMSTÆRD BLADS A1 - BLADSTÆRD A3, MINNKUN 1:2

BURKNAVELLIR 17, HAFNARFIRÐI

Loftresikerfi  
Kjallari  
Snið  
03 JUNI 2003

**FJARHITUN HF**  
VERKFRÆÐISTOFA

BORGARTÚNI 17 - 105 REYKJAVÍK NETFANG: fjarhitun@fjarhitun.is  
SÍMI 562 8955 - FAX 562 8950 VEFSDA: www.fjarhitun.is  
KENNITALA: 700186-1649

*Handwritten signature/initials*