


ADALTAFLA

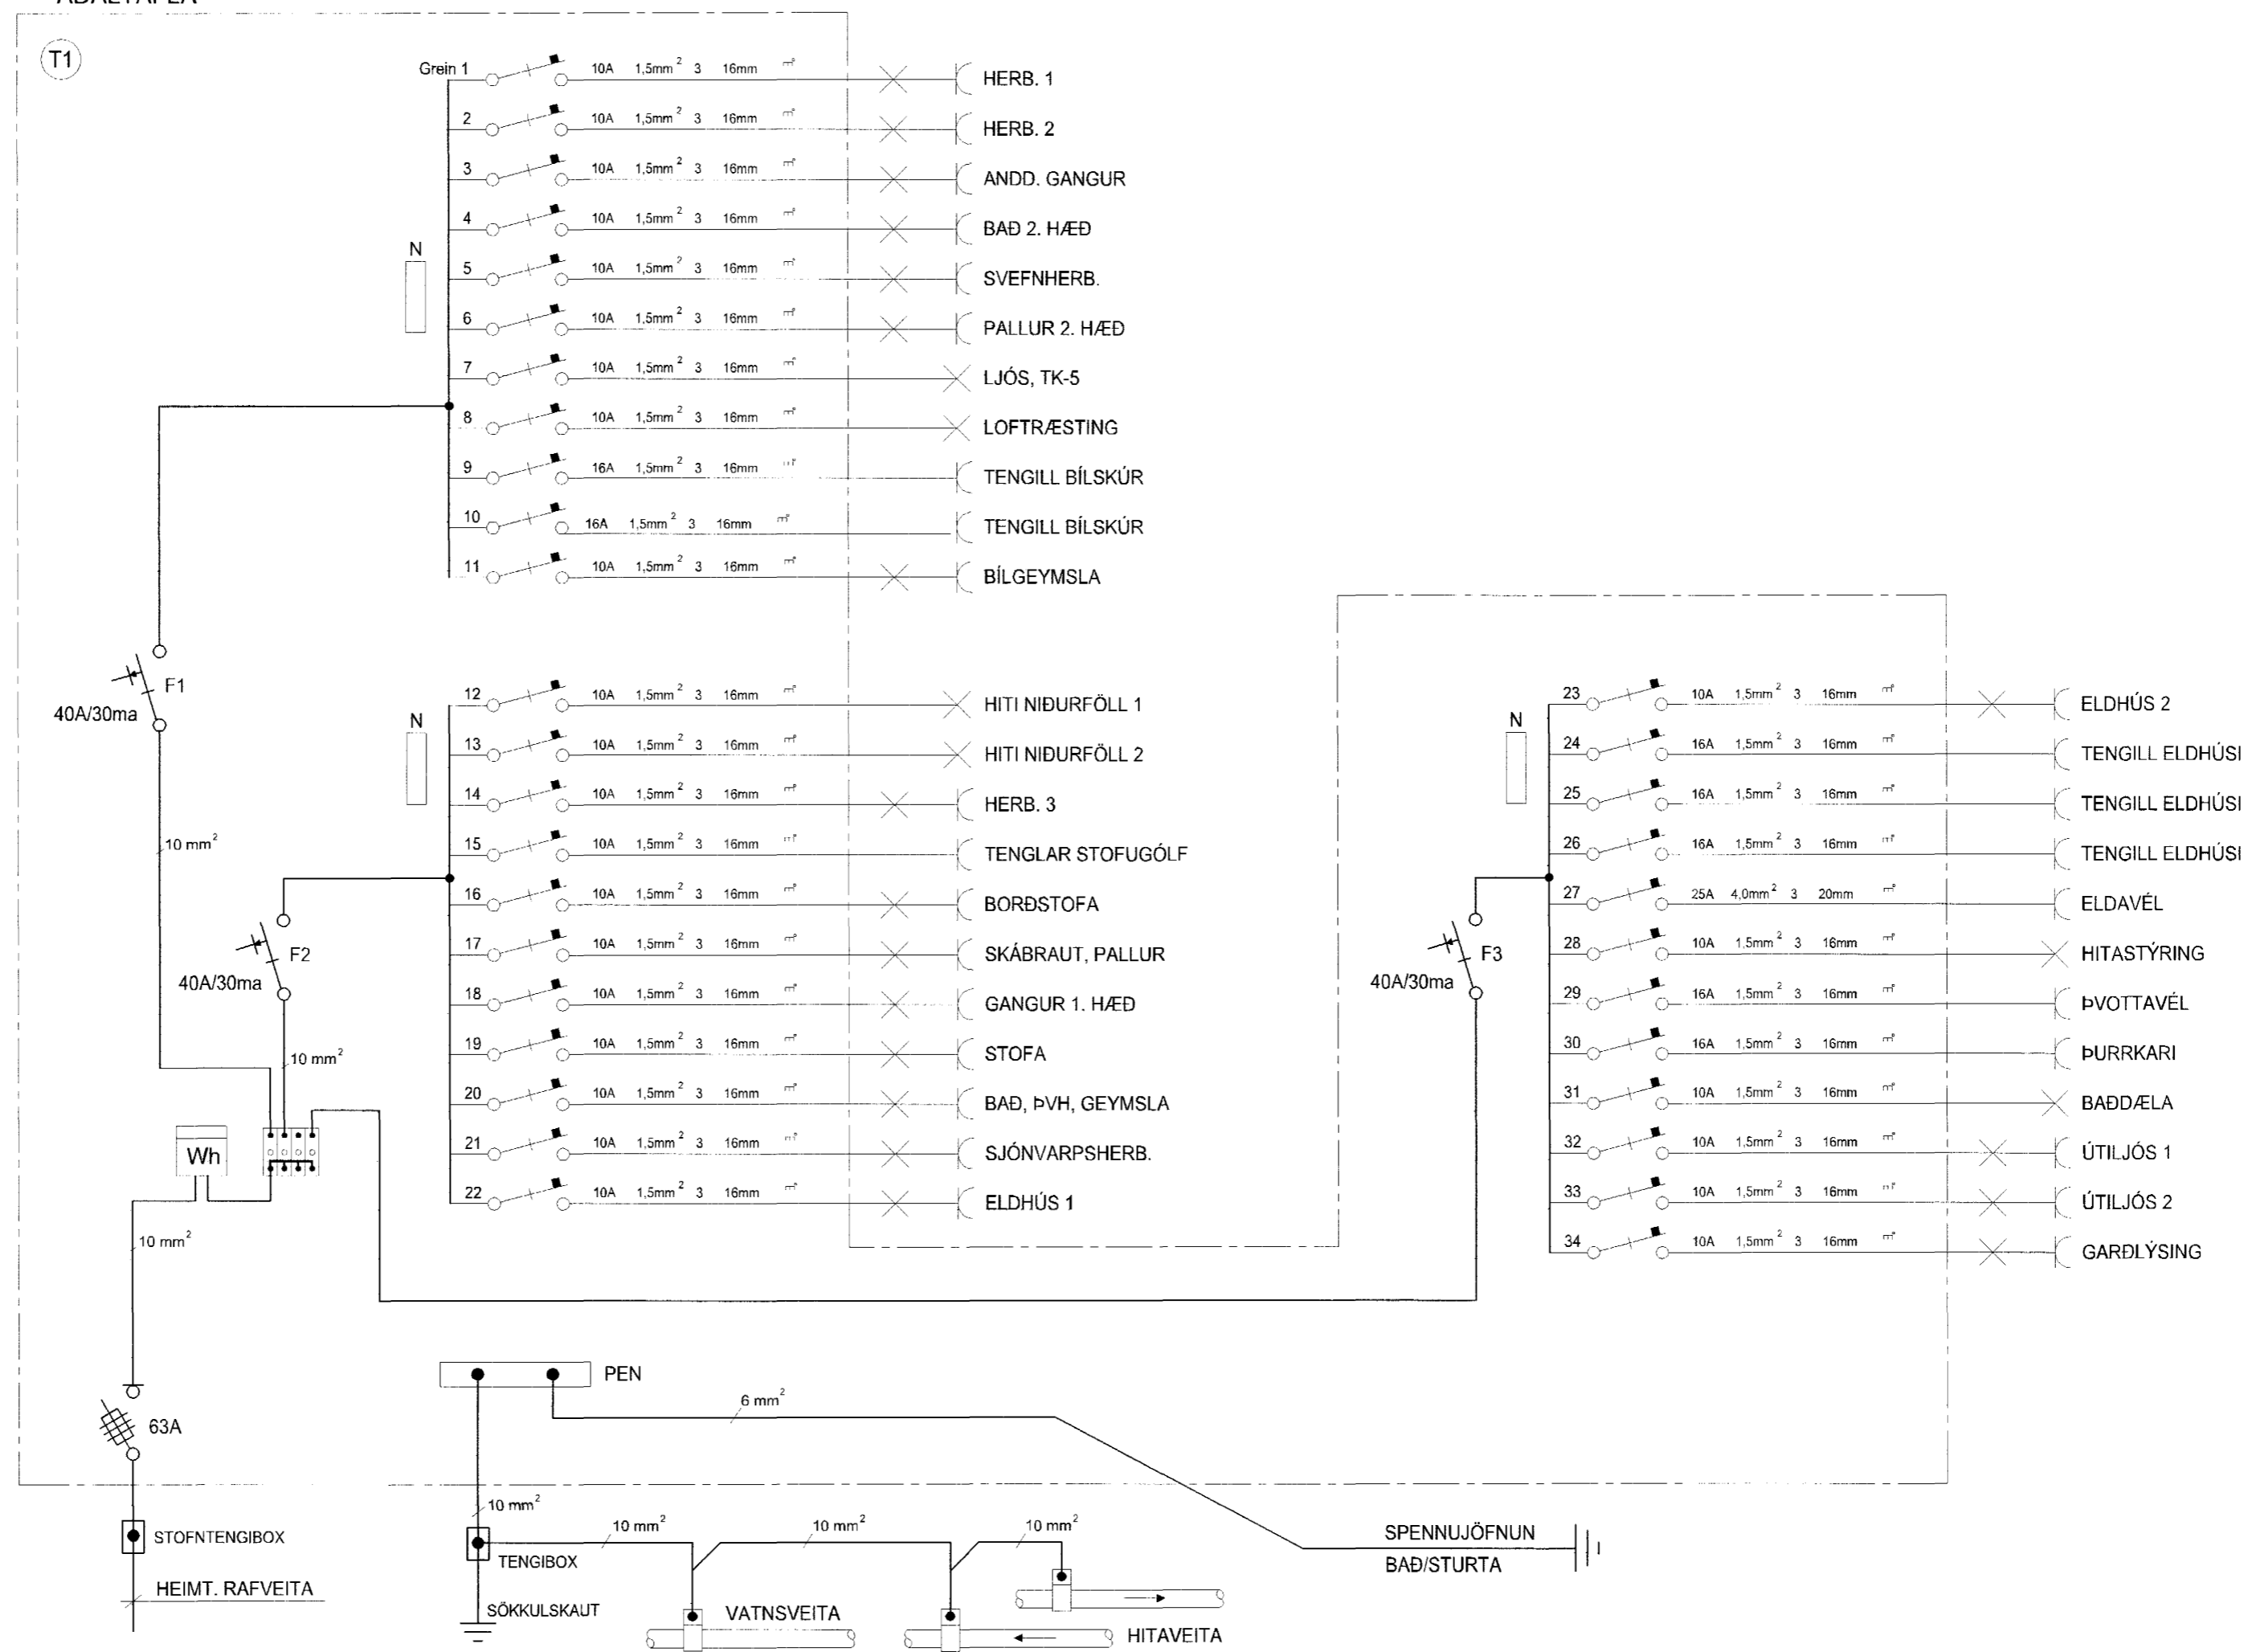

Sigurbjartur Halldórsson
Úttektarm. byggingafr.
Mott 2/5/03
L.A.H.

HELGI KR. EIRIKSSON RAFLAÐNAÐONNUN
Helgi Kr. Eiríksson
KT. 110156-2789

SKIPHOLT 37, 108 REYKJAVÍK S:568-8388
E-MAIL: TEIKN@LUMEX.IS

| | | | | | | | |
|------------|------------|------------|------------|-----------|-----|----------|------------------------|
| DAGS. | 16.04.2003 | SÍÐA NR. | 5 AF 6 | HANNAÐ | HKE | VERKEFNI | ERLUÁS 35, HAFNARFIRÐI |
| TEIKN. NR. | AR-05 | TÖLVUHEITI | GRERLUAS35 | TEIKNAD | PHS | RAFLÖGN | EINLINUMYND |
| VERKHLUTI | | BREYTING A | | YFIRFARID | HKE | | |
| MKV. | | BREYTING B | | | | | |

Pálmi K.