



SKURÐUR A - A

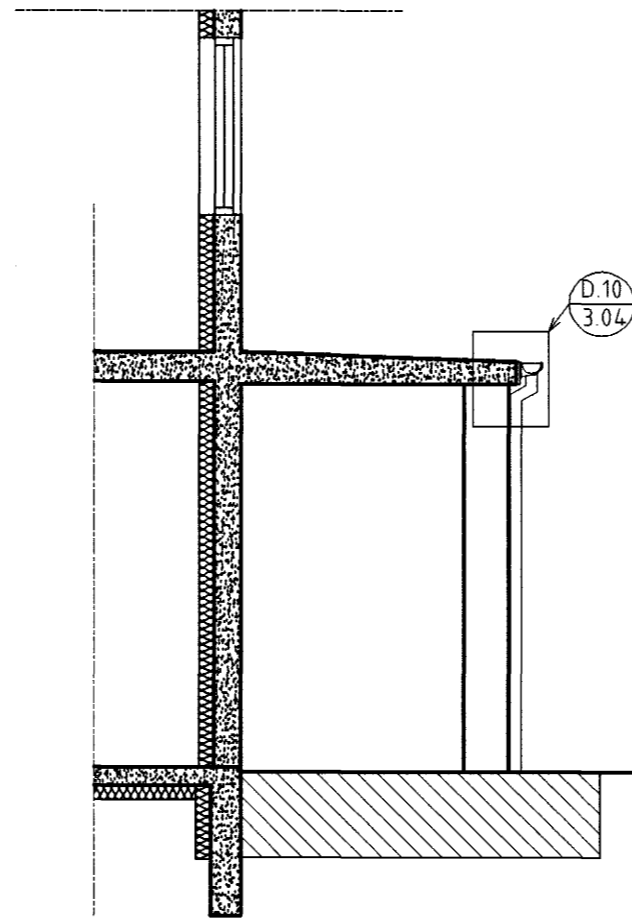

SKURÐUR C - C

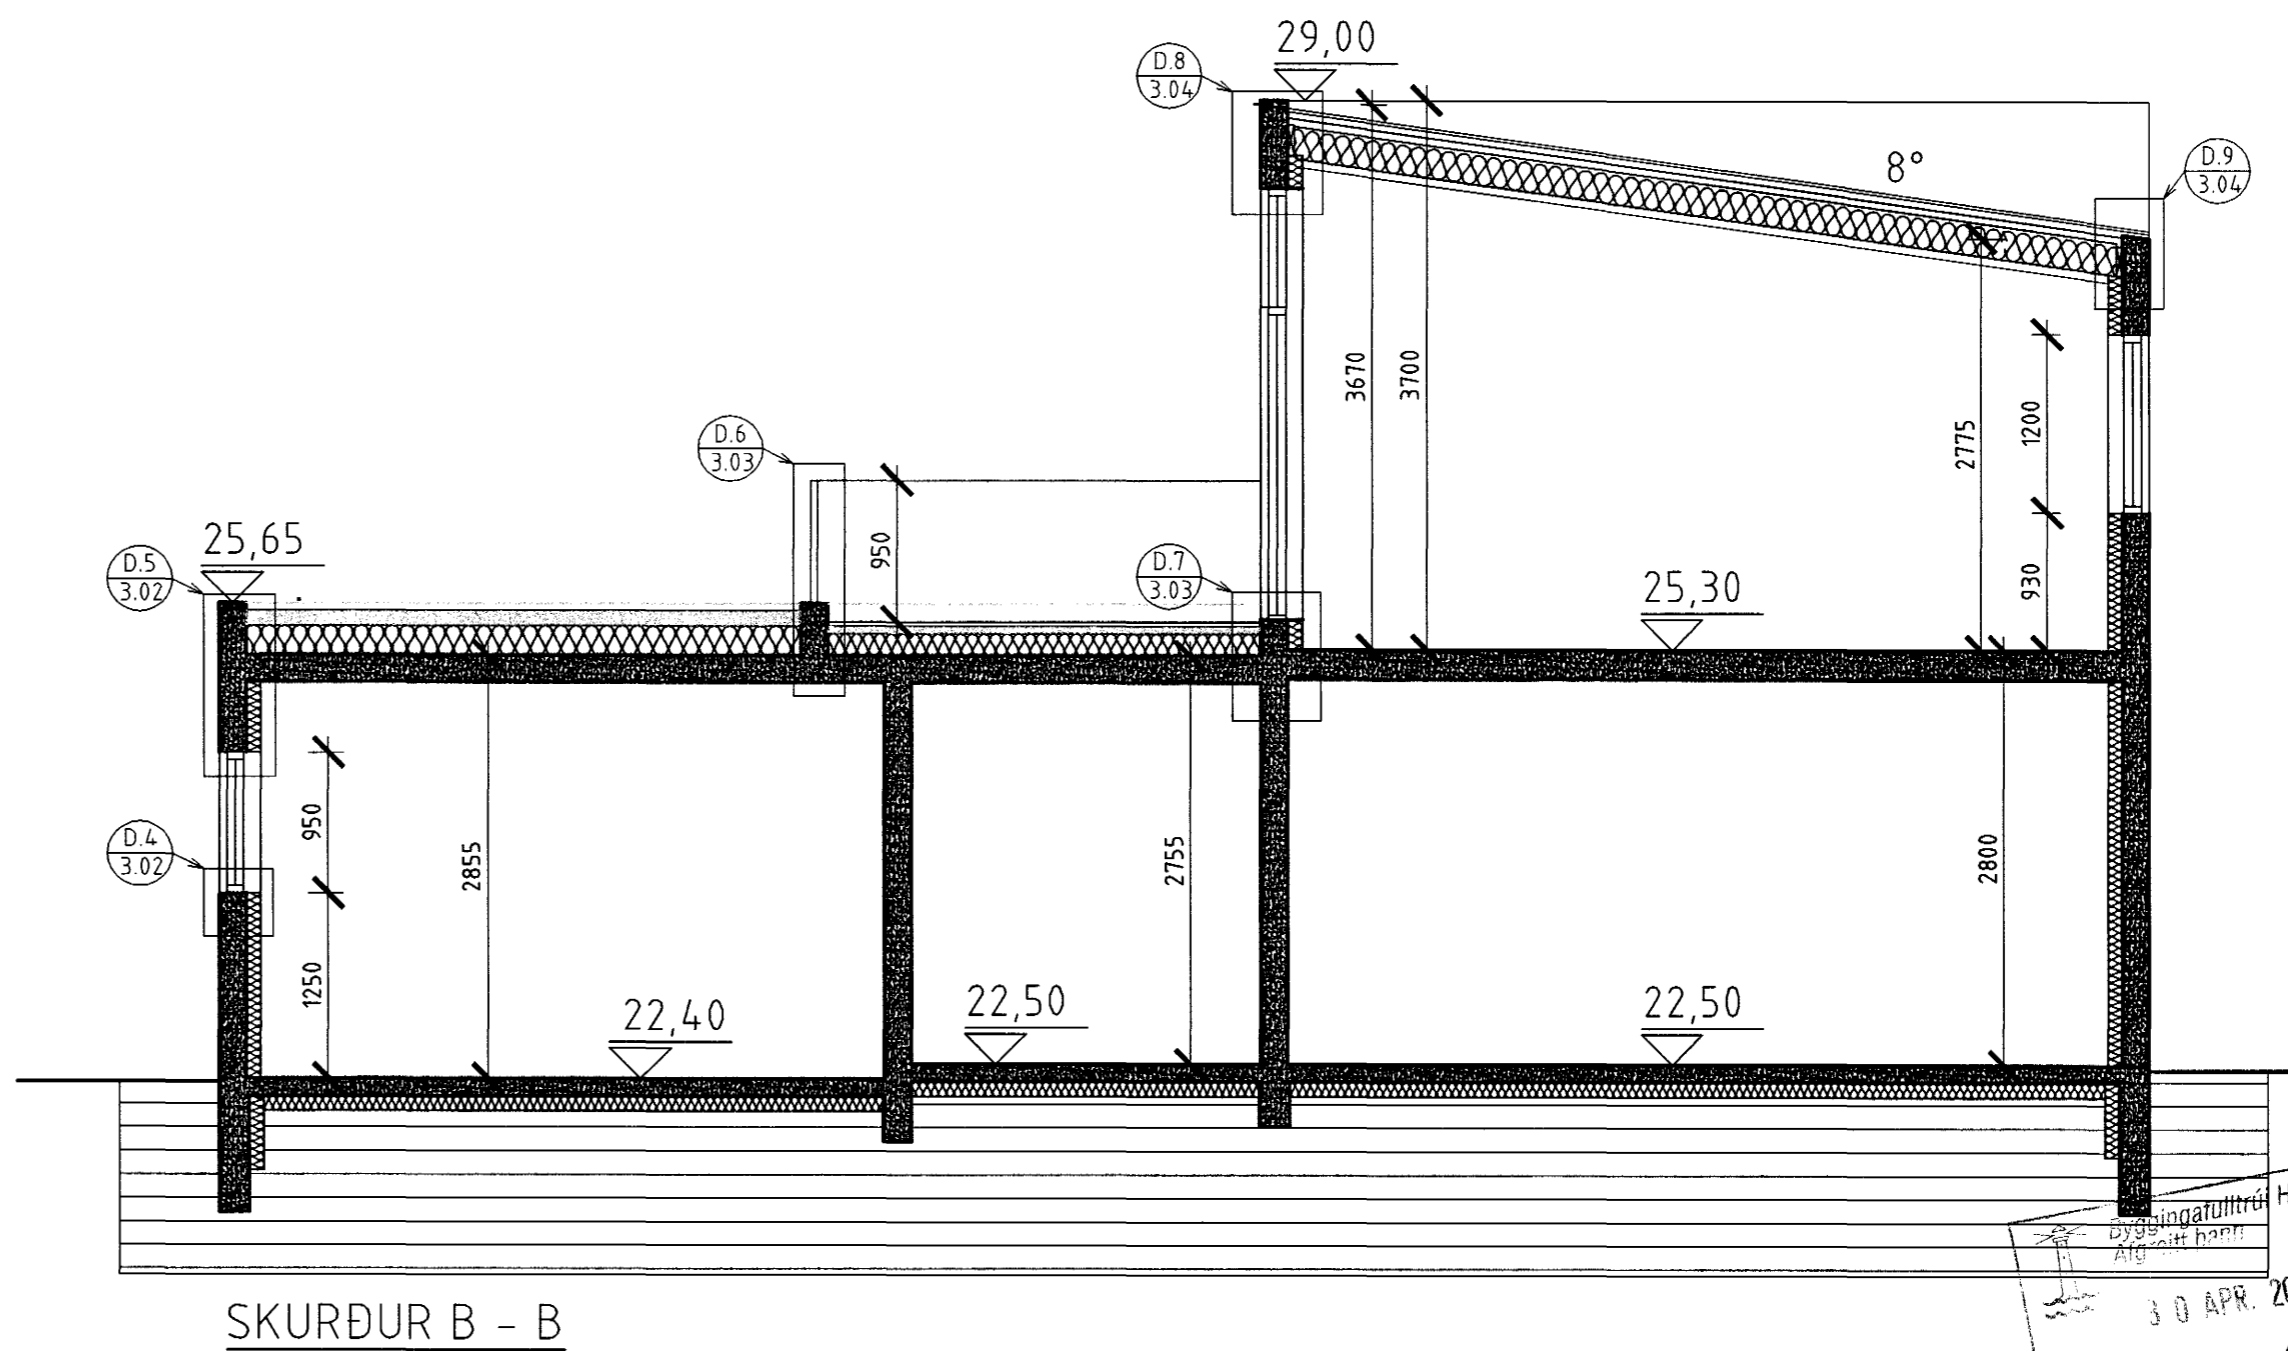

SKURÐUR B - B

Byggingarritun  
Algotið hafi  
30 APR. 2003

ATHUGASEMDIR

ÖLL MÁL ERU Í MM

BREYTINGAR	Dags.

**TEIKNIHOF EHF.**  
Suðurlandsbraut 30, 108 Reykjavík  
Símar 587 0317 / 899 2117  
Netf. hof@mmedia.is  
Loffur Þorsteinsson byggingarfr  
K.t. 170754 - 4099

BLÓMVELLIR 9  
EINBÝLISHÚS  
ÞVERSURDIR

VERK NR.	1021	BLAD	
DAGS.	10.04.2003		2.03
M.K.V.	1:50	TEIKN.	L. Þ.

*Loffur Þorsteinsson*