




SUÐVESTURHLIÐ M 1 : 50

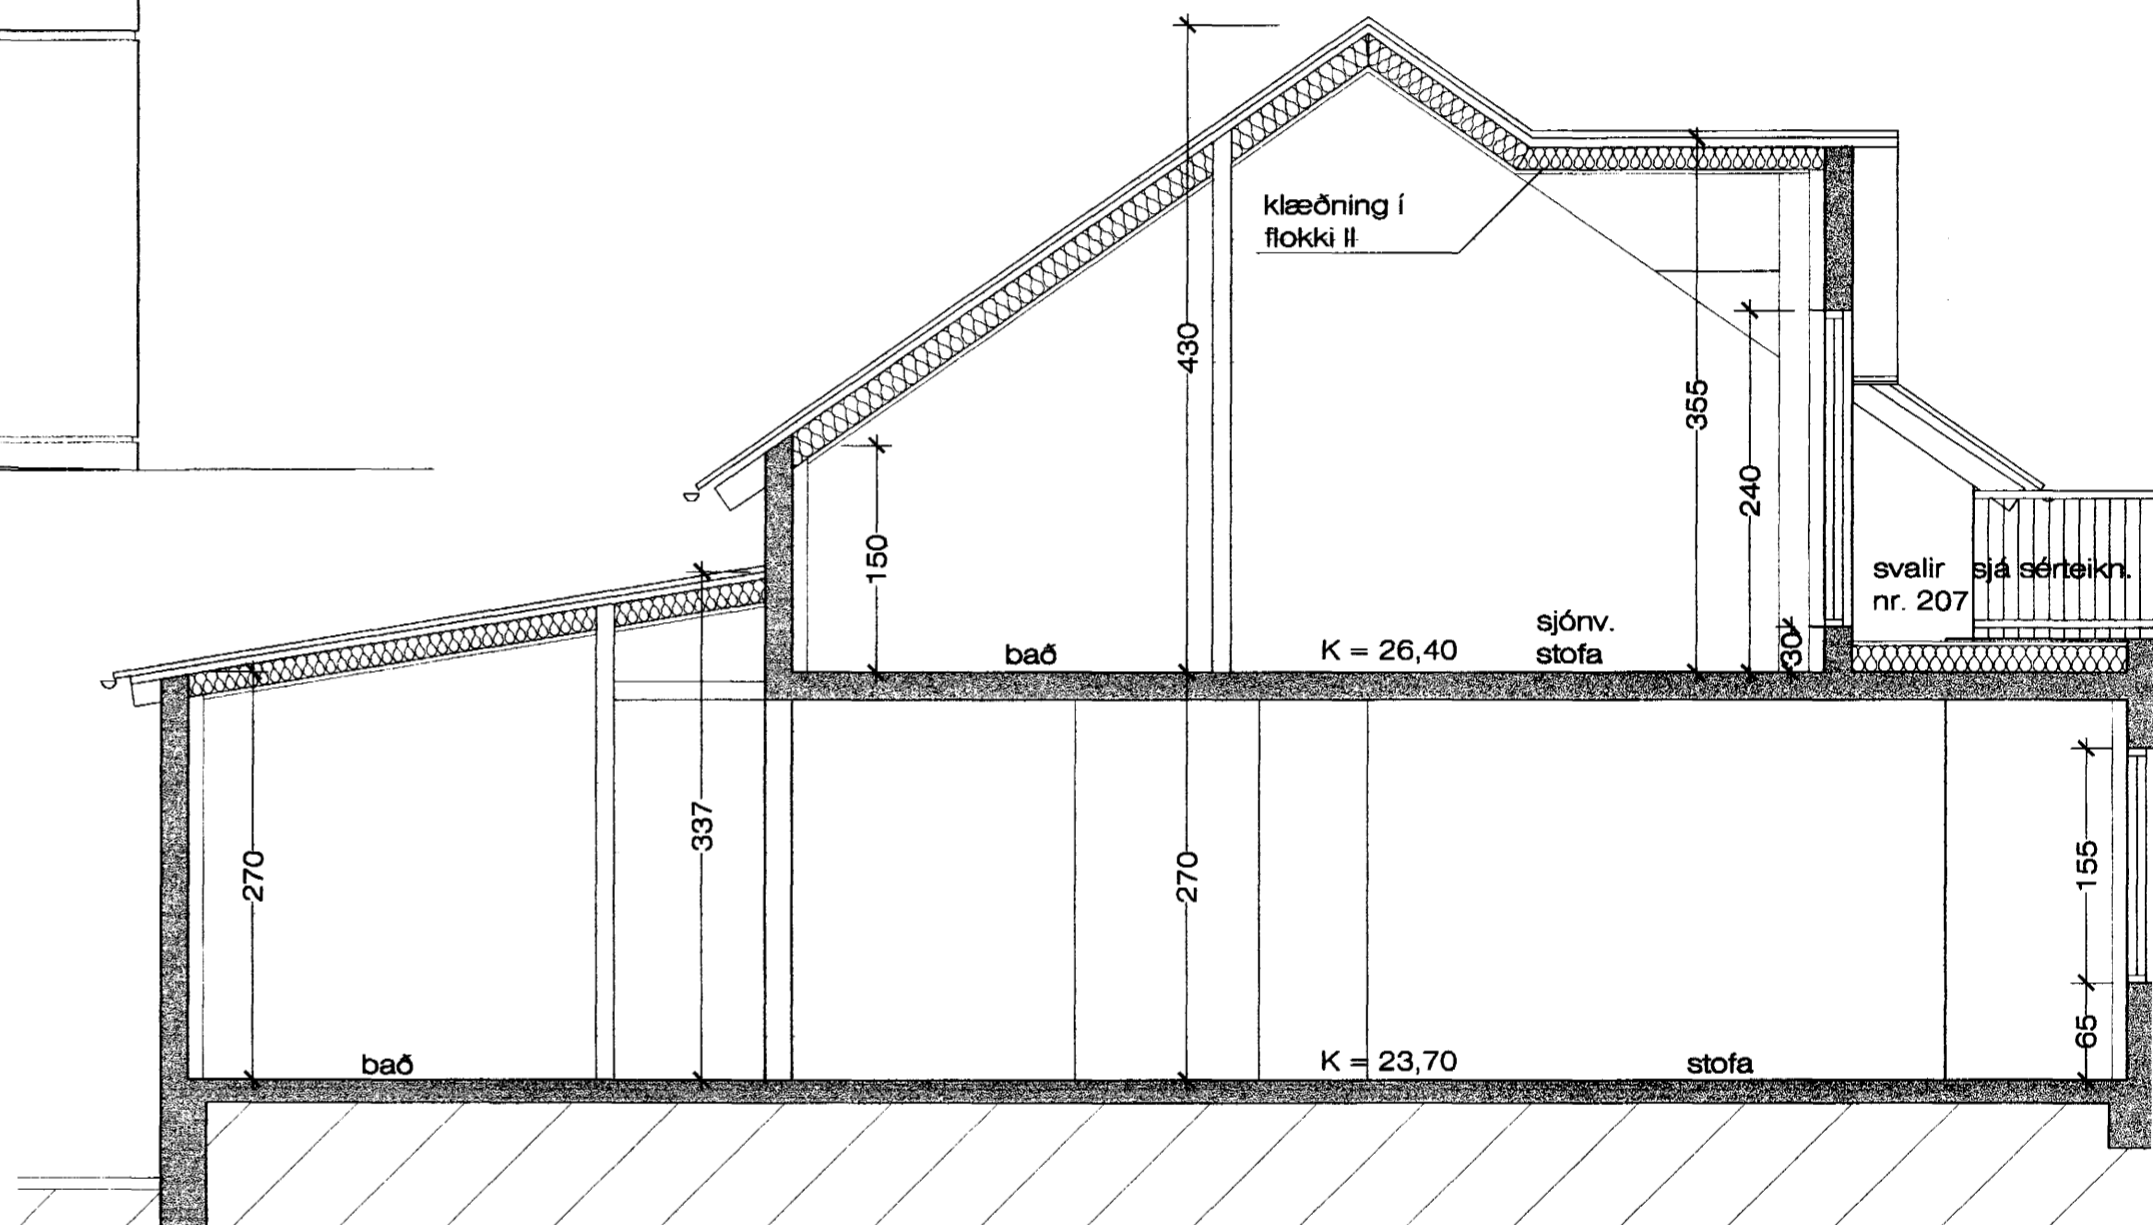

SNEIÐING A - A M 1 : 50



NORÐAUSTURHLIÐ M 1 : 50

Byggingafulltrúi rannsóknar  
 Afgreitt þann  
 29 APR. 2003

kharn2001.dwg

8.3.2000 13:31

Reginheiður Aradóttir, Teiknistofa Jóns Guðmundssonar

KJÓAHRAUN 12, HAFNARF. ÚTLIT, SNIÐ

VERK. NR. 214

DAGS. 01.03.2000 MÁL. 1:50

TEIKN. NR. 203

BREYTT. 25.10.2002

JÓN GUÐMUNDSSON ARKITEKT

VINNUSTOFA. SKÚLAGÖTU 63 REYKJAVÍK. Sími 552 5055

ST. 310551 3259