



NORÐAUSTURHLIÐ M 1 : 50

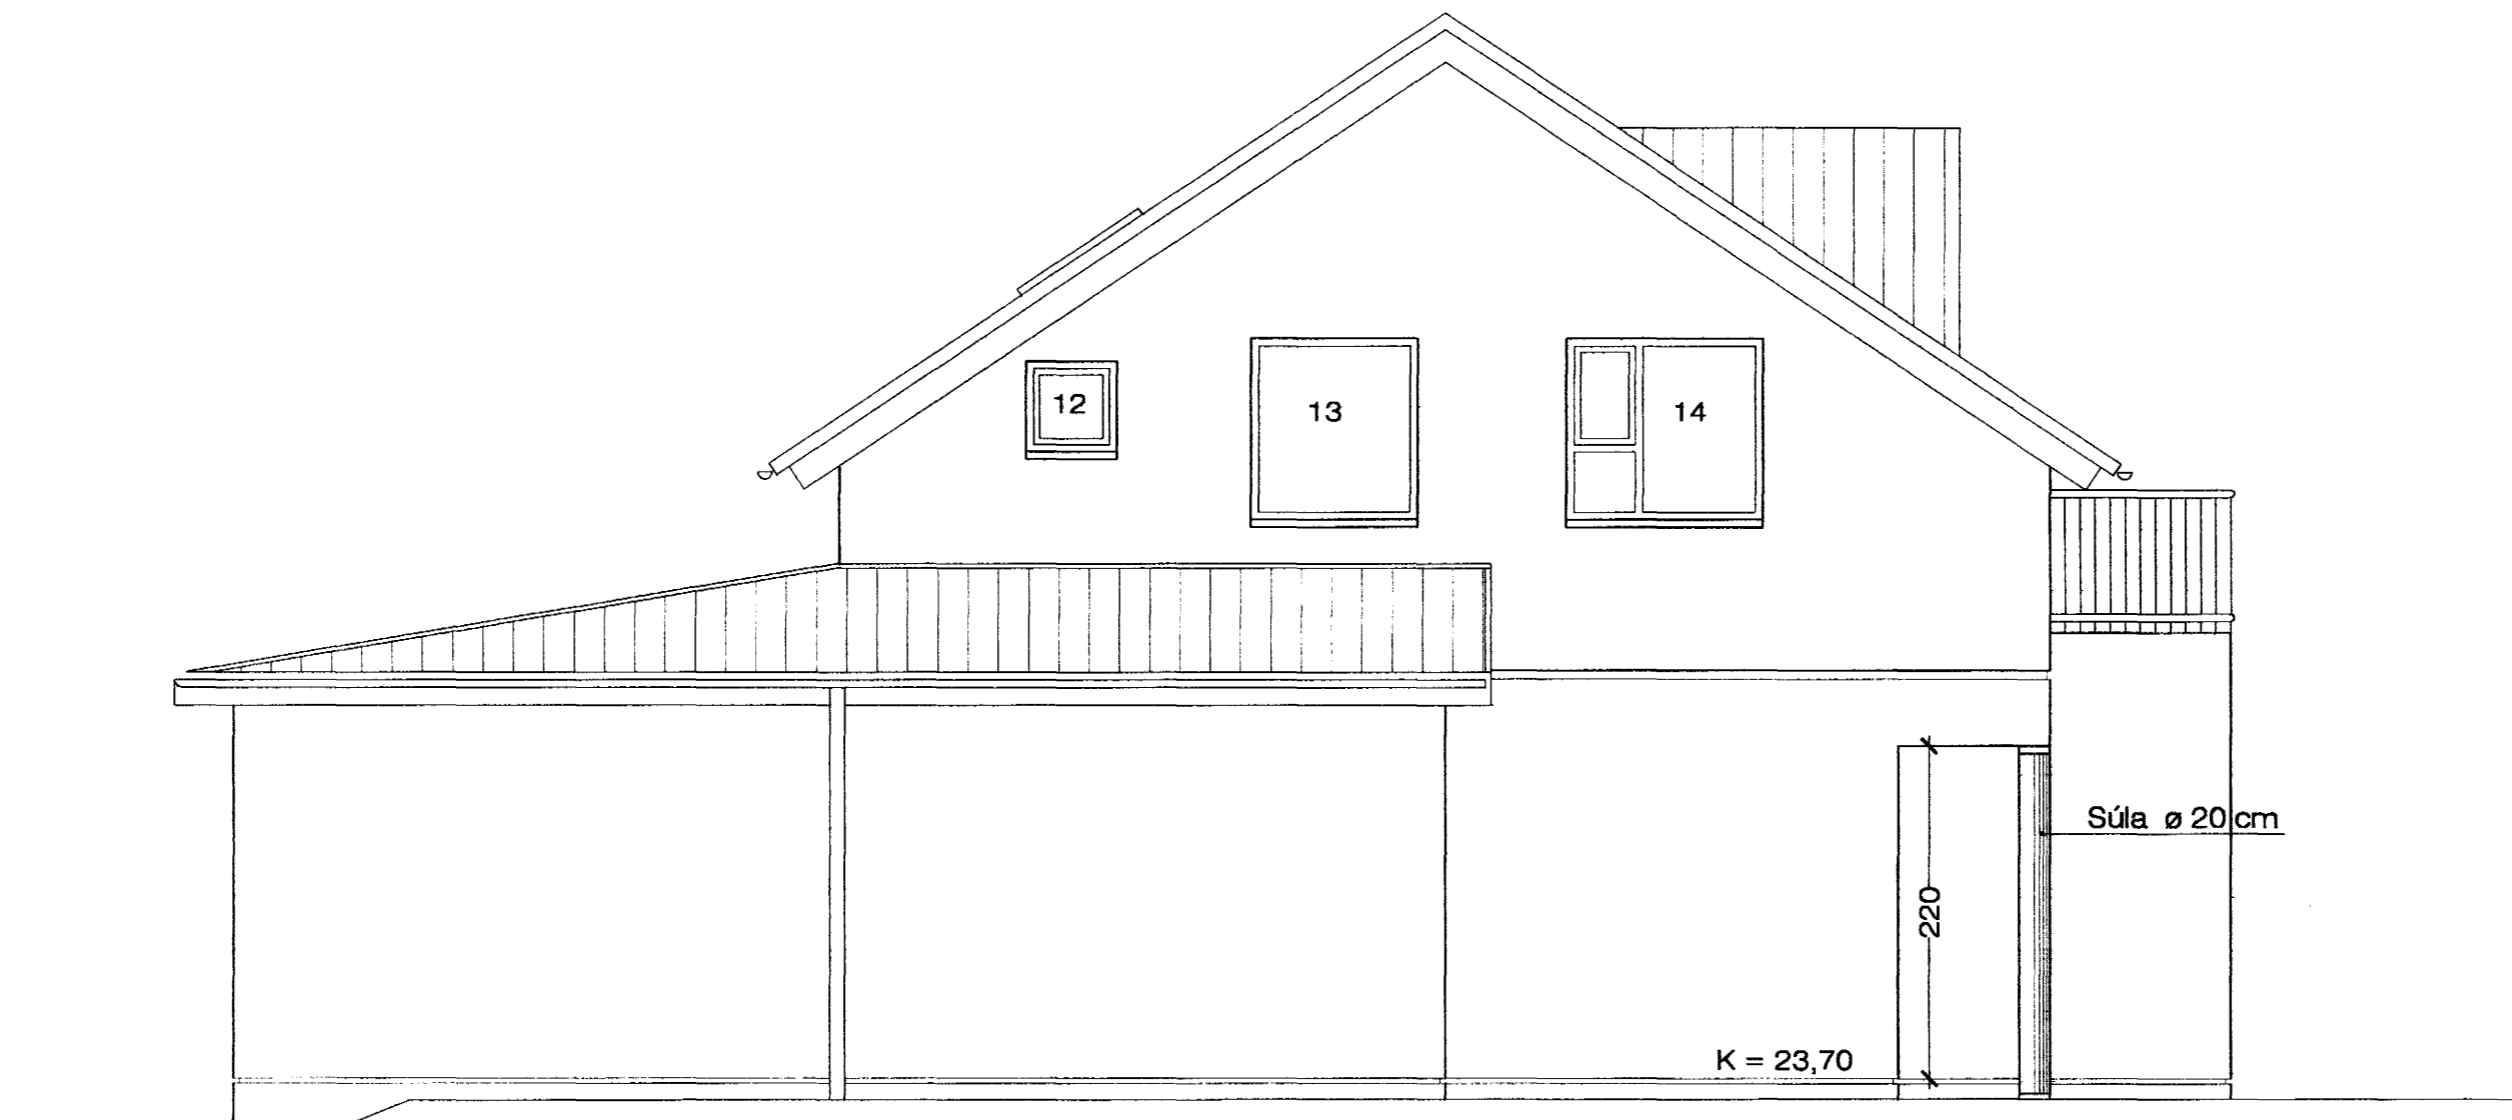

NORÐVESTURHLIÐ M 1 : 50

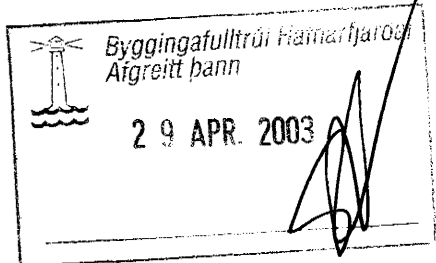

kham2001.dwg

8.3.2000 13:31

Ragnheiður Aradóttir, Teiknistofa Jóns Guðmundssonar

KJÓAHRAUN 12, HAFNARF. ÚTLIT

VERK. NR. 214

DAGB. 01.03.2000 MÁL 1:50

TEIKN. NR. 204

BREYTT. 25.10.2002

JÓN GUÐMUNDSSON

ARKITEKT

VINNUSTOFA. SKÚLAGÖTU 63

REYKJAVÍK.

SÍMI 552 5055

KT. 810581

3298