


GRUNNMYND STIGA M 1 : 20

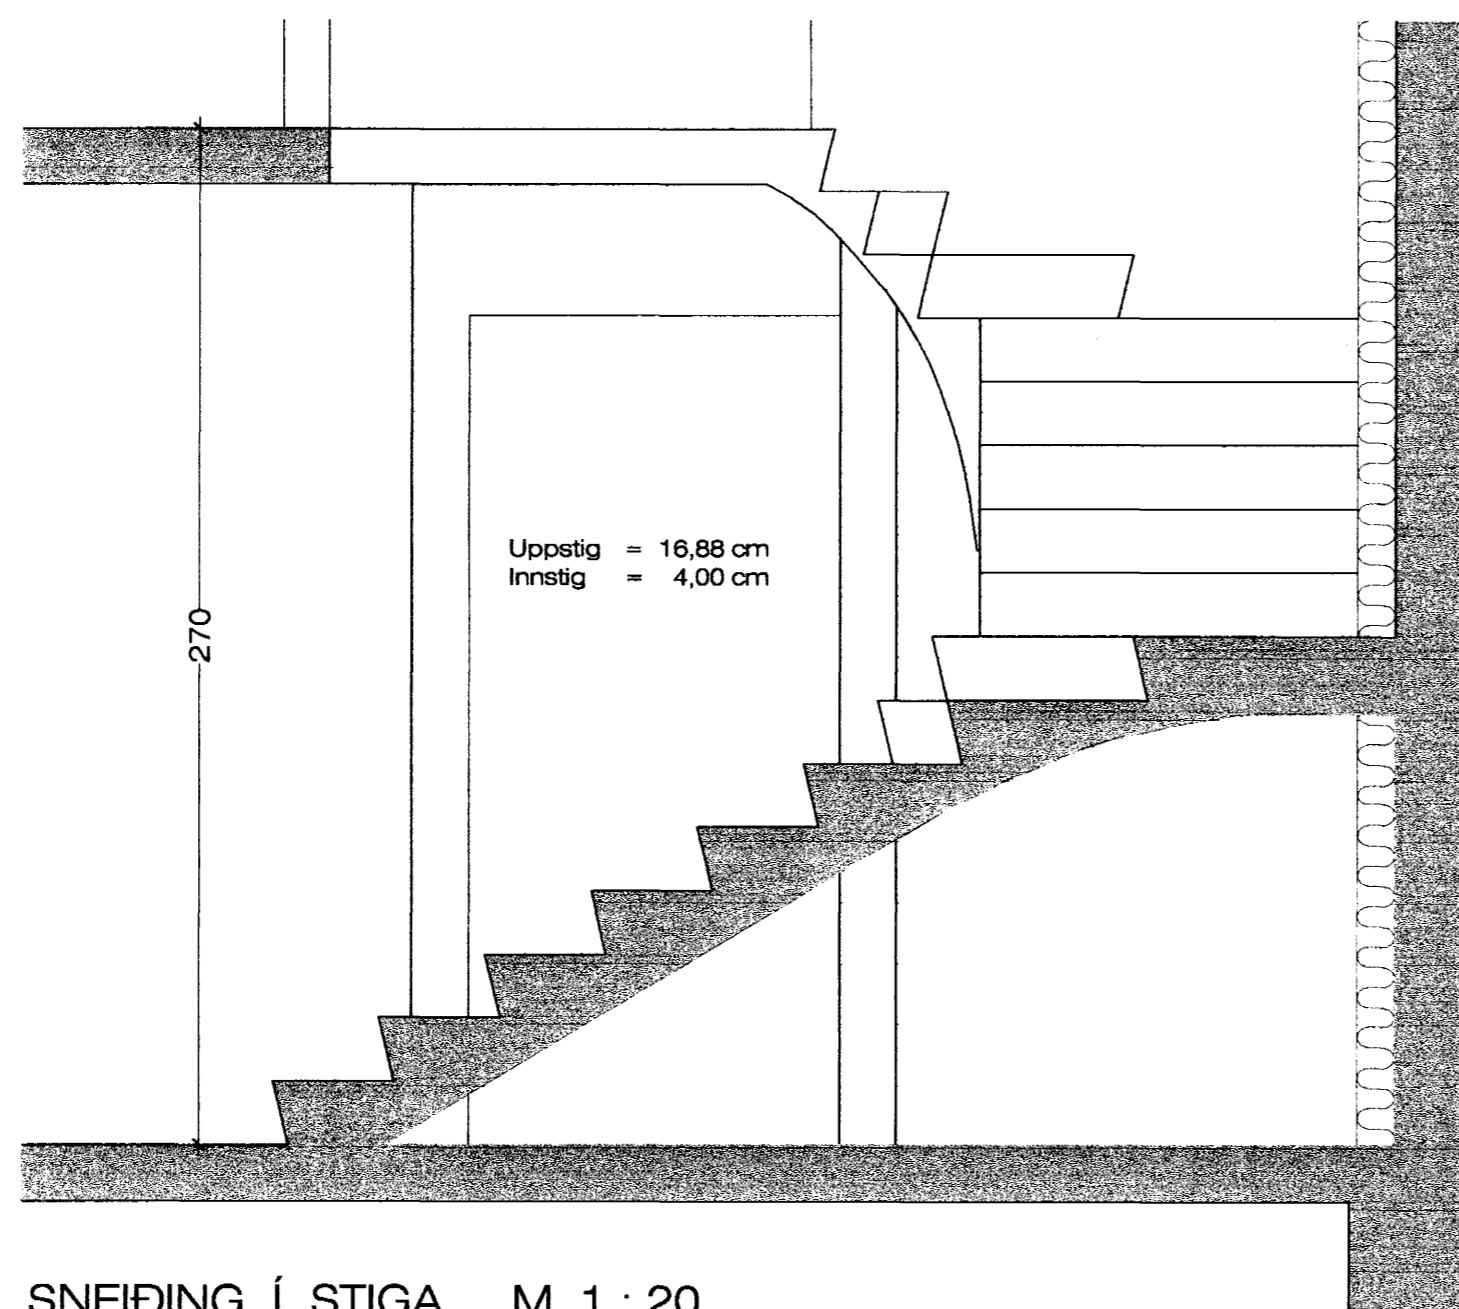

SNEIDING Í STIGA M 1 : 20

Byggingafultrúi Hafnarfjarðar  
Afgreitt bann  
29 APR. 2003

KJÓAHRAUN 12, HAFNARF. STIGI

VERK NR. 214      DAGS. 01.03.2000      MÁL. 1:20  
TEIKN. NR. 206      BREYTT.

JÓN GUÐMUNDSSON ARKITEKT *Jón Guðmundsson* ST. 310551  
VINNUSTOFA. SKÚLAGÖTU 63 REYKJAVÍK. Sími 552 5055 3298