
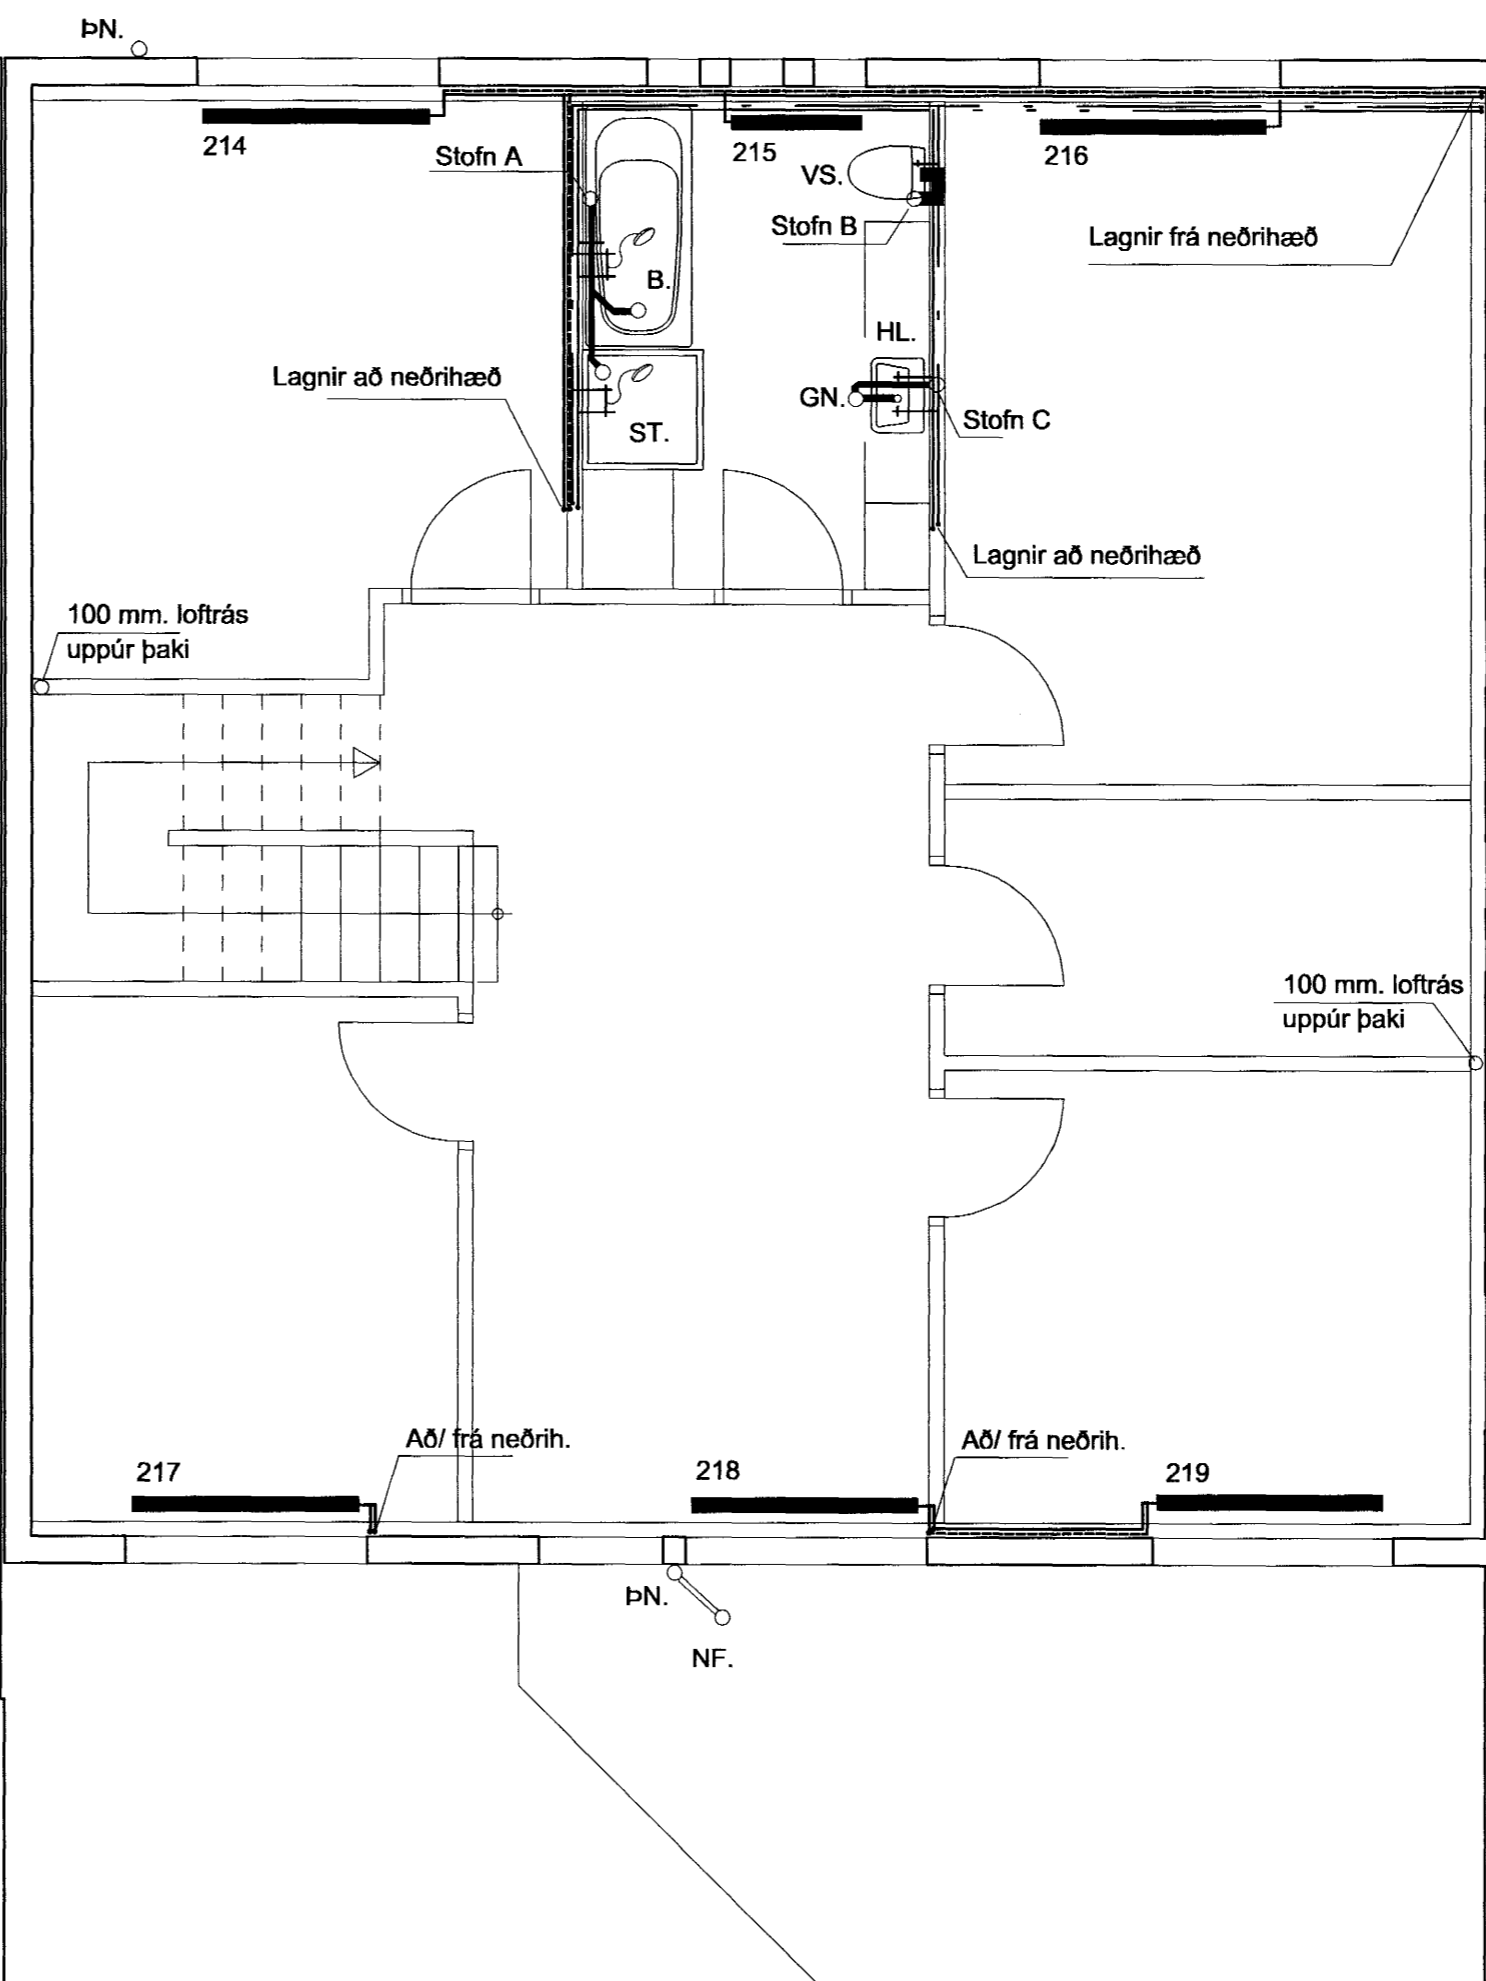



NR. 21

NR. 19

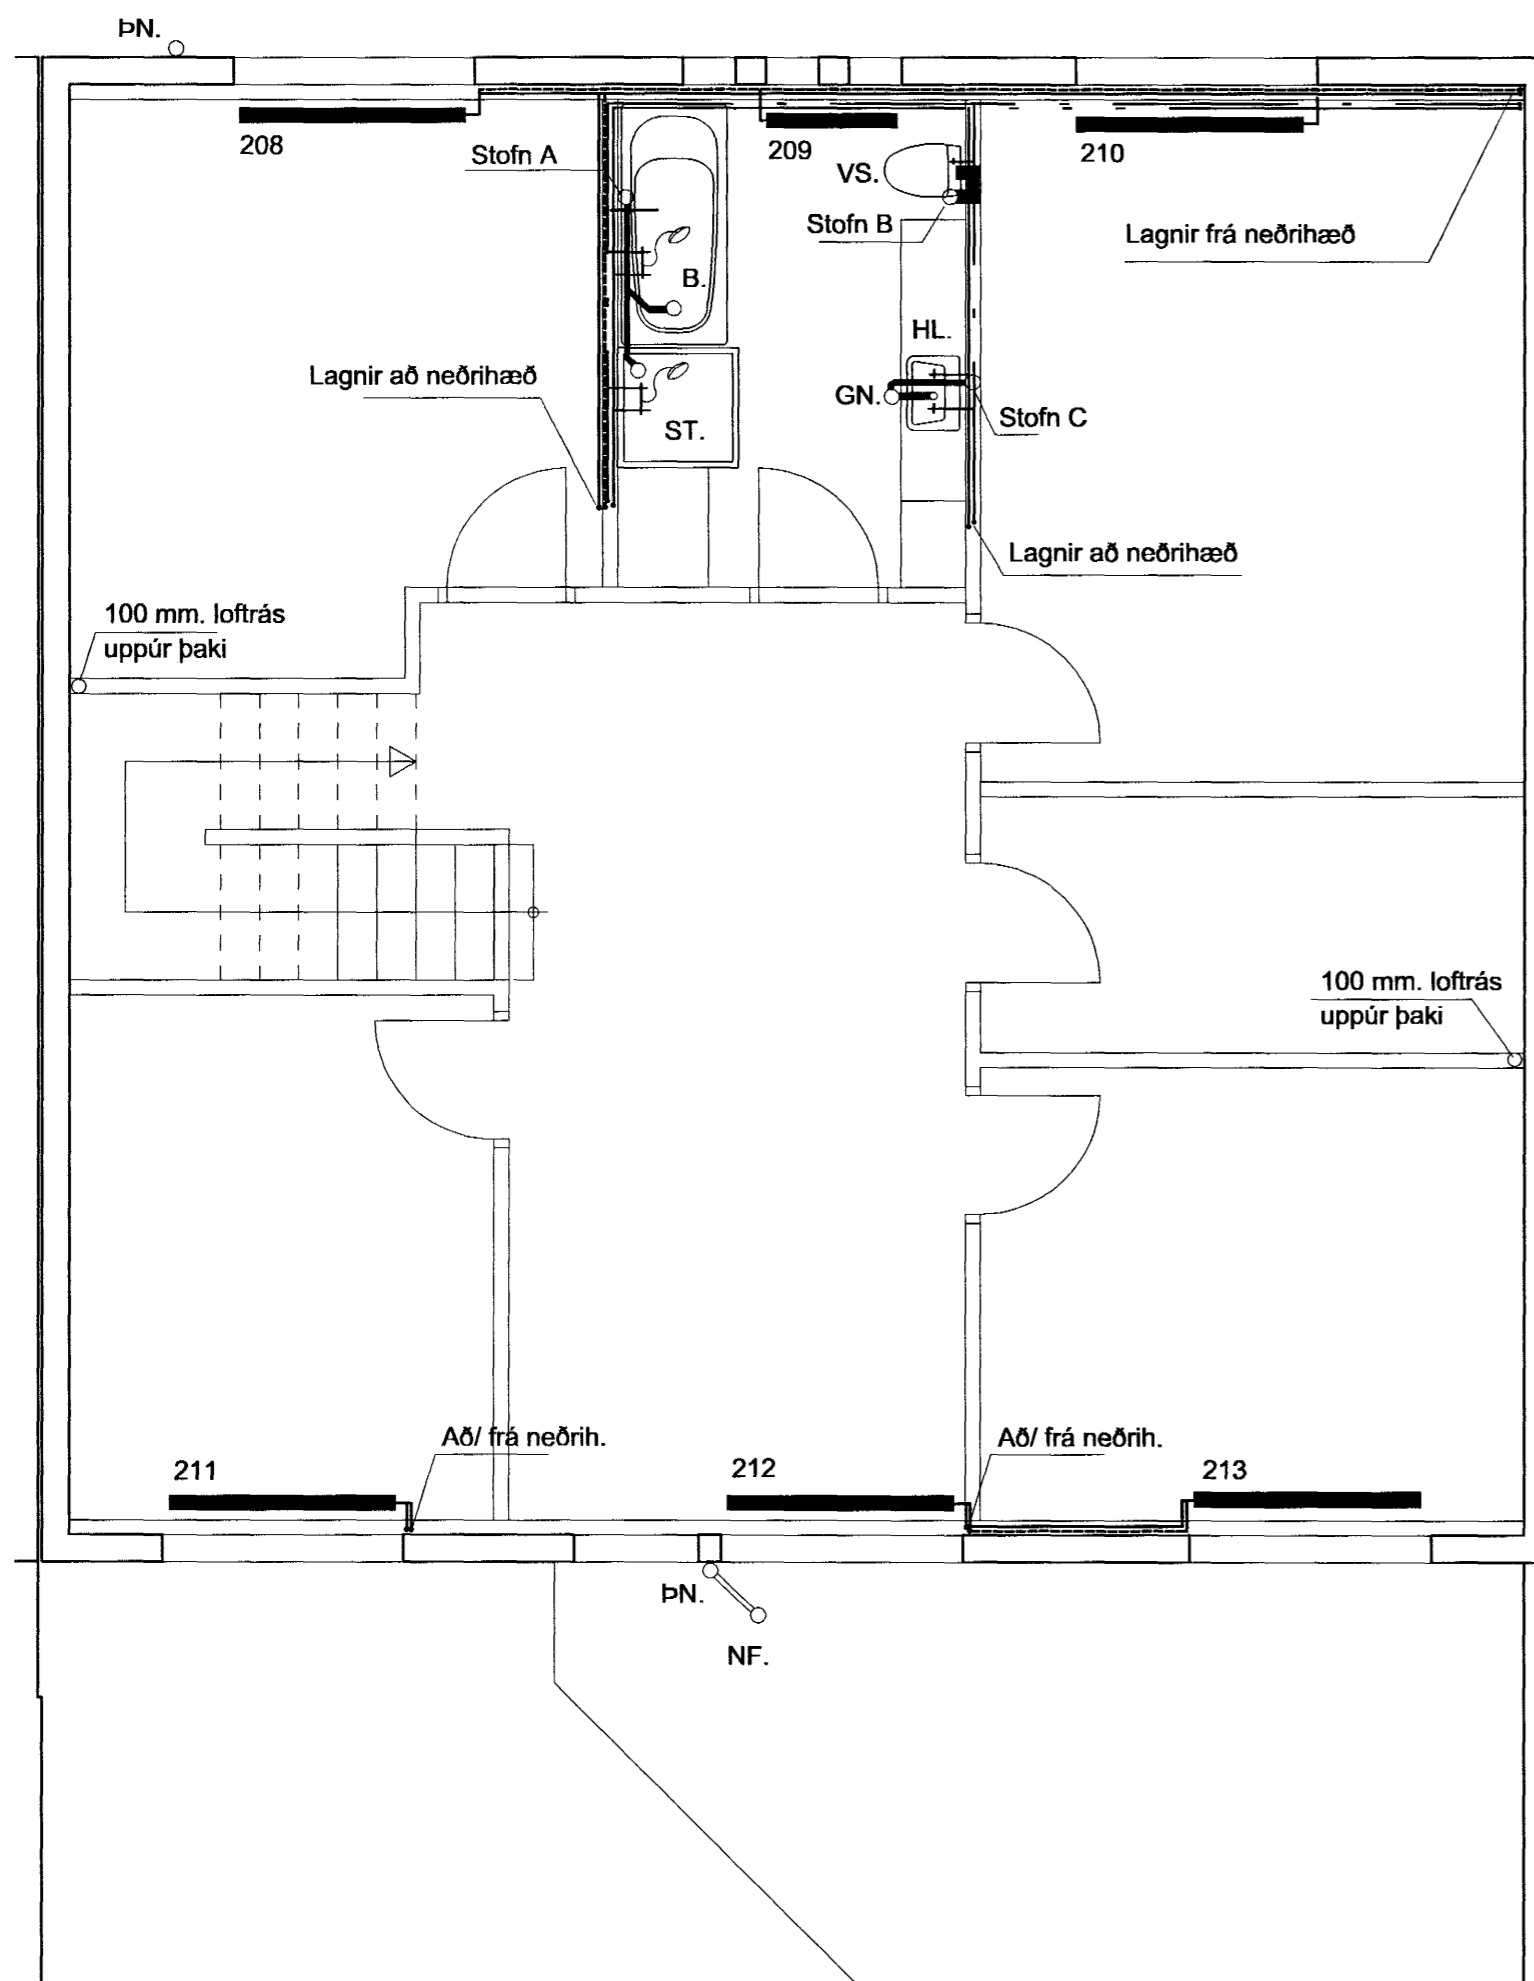

Byggingafulltrúi Hafnarfjarðar  
 Aþgreitt þann  
 07 APR. 2003

*Handwritten signature*

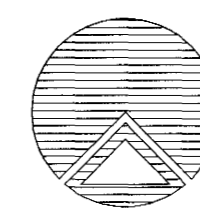

**Teiknistofan Röðull**

Verkefni: **Svöluás 19-23 Hafnarfirði**

Verkhúli: **Grunnmynd lagna**

Helgi Gunnarsson kt. 050350-4879 h.s. 5544708 gsm 6921020 nmt. 8533489  
 Jón Rafns Antonsson kt. 240347-2539 h.s. 5670775 gsm. 8928377 nmt. 8528377

Knarrarvogi 4 Reykjavík  
 S: 5683577 Fax 5683522

Mkv. 1:50 Hannað. hg  
 Dags: feb. 2003 Teiknað. hg

Breytt. Yfirfarð. hg

Breytt. Fjöldi blaða 7

Breytt. Blað nr. **3.04**