



RÚMMYND hitalögn 1:50

NR. 21

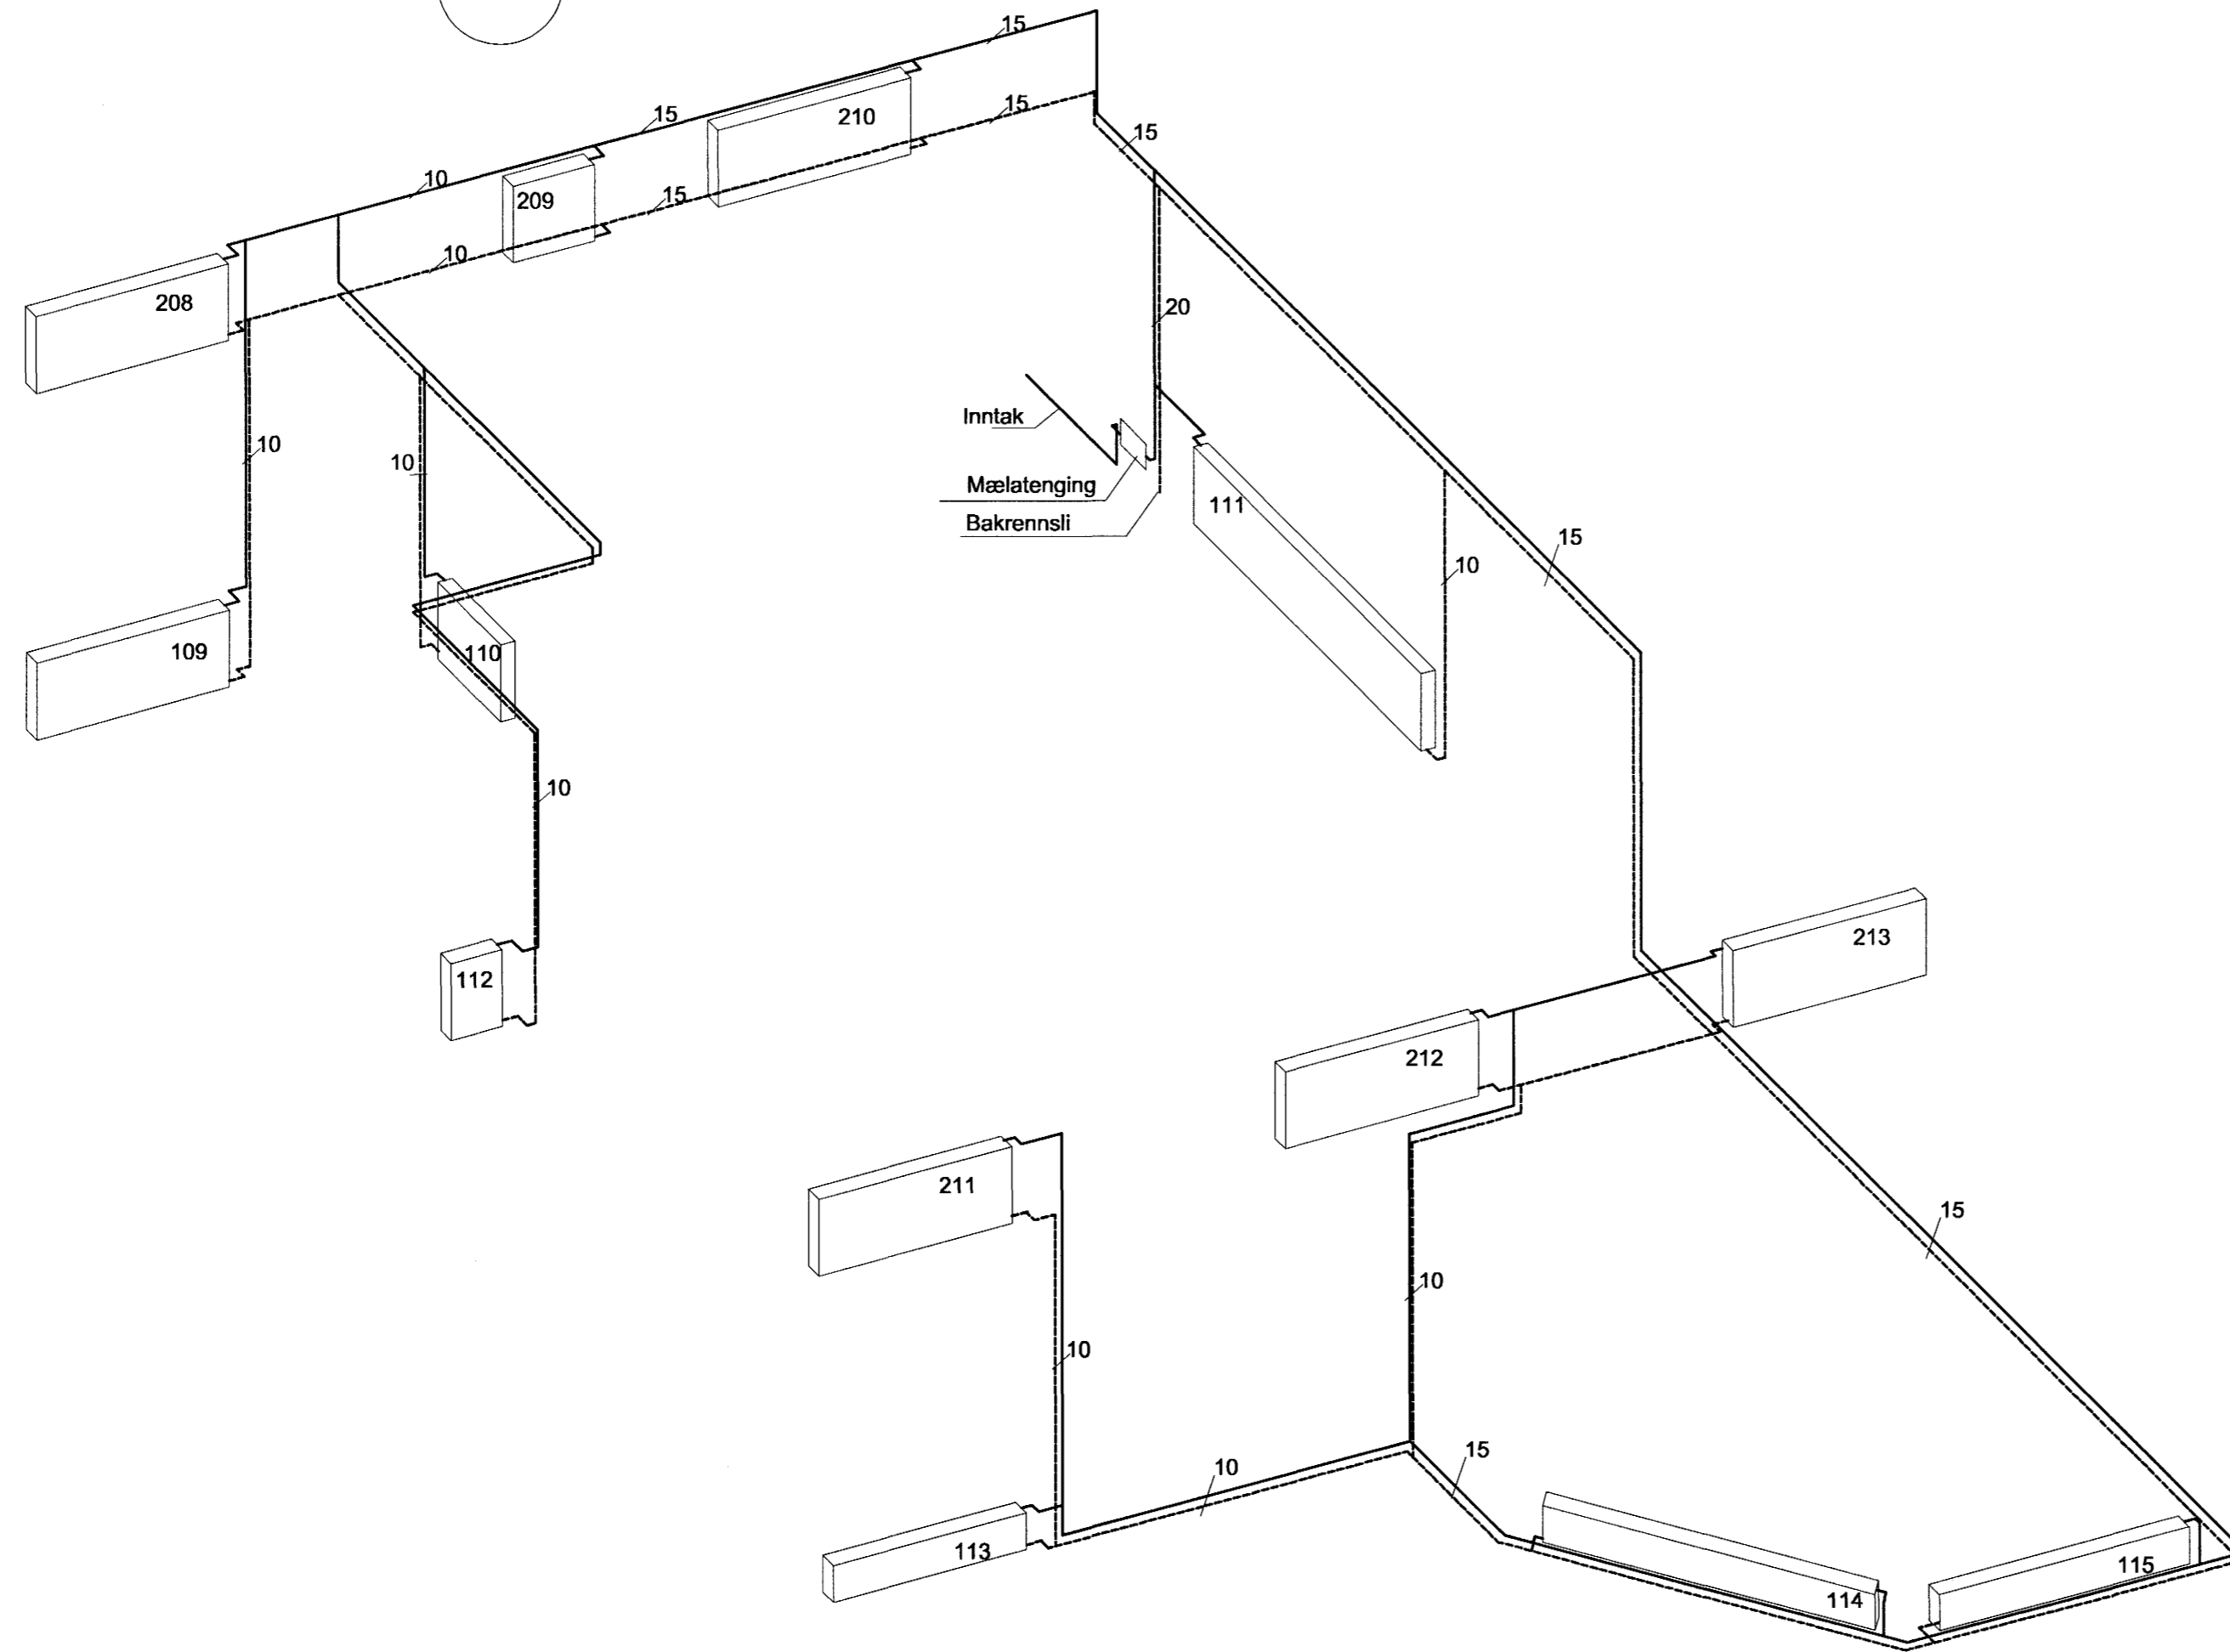

Byggingafultrúi Hafnarjarðar  
Afgreitt þann  
07 APR. 2003

*[Handwritten signature]*

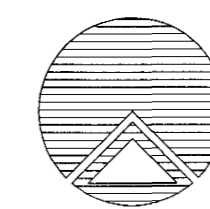

**Teiknistofan Röðull**

Knarrarvogi 4 Reykjavík  
S: 5683577 Fax 5683522

Verkefni: Svöluás 19-23 Hafnarfirði

Verkhliu: Rúmmyndir lagna

Helgi Gunnarsson kt. 050350-4879 h.s. 5544708 gsm 6921020 nmt. 8533489  
Jón Rafns Antonsson kt. 240347-2539 h.s. 5670775 gsm. 8928377 nmt. 8528377

Miv. 1:50	Hannað: hg
Dags: feb. 2003	Telknað: hg
Breytt:	Yfirfarð: hg
Breytt:	Fjöldi blaða 7
Breytt:	Blað nr. <b>3.05</b>