


RÚMMYND hitalögn 1:50 NR. 23

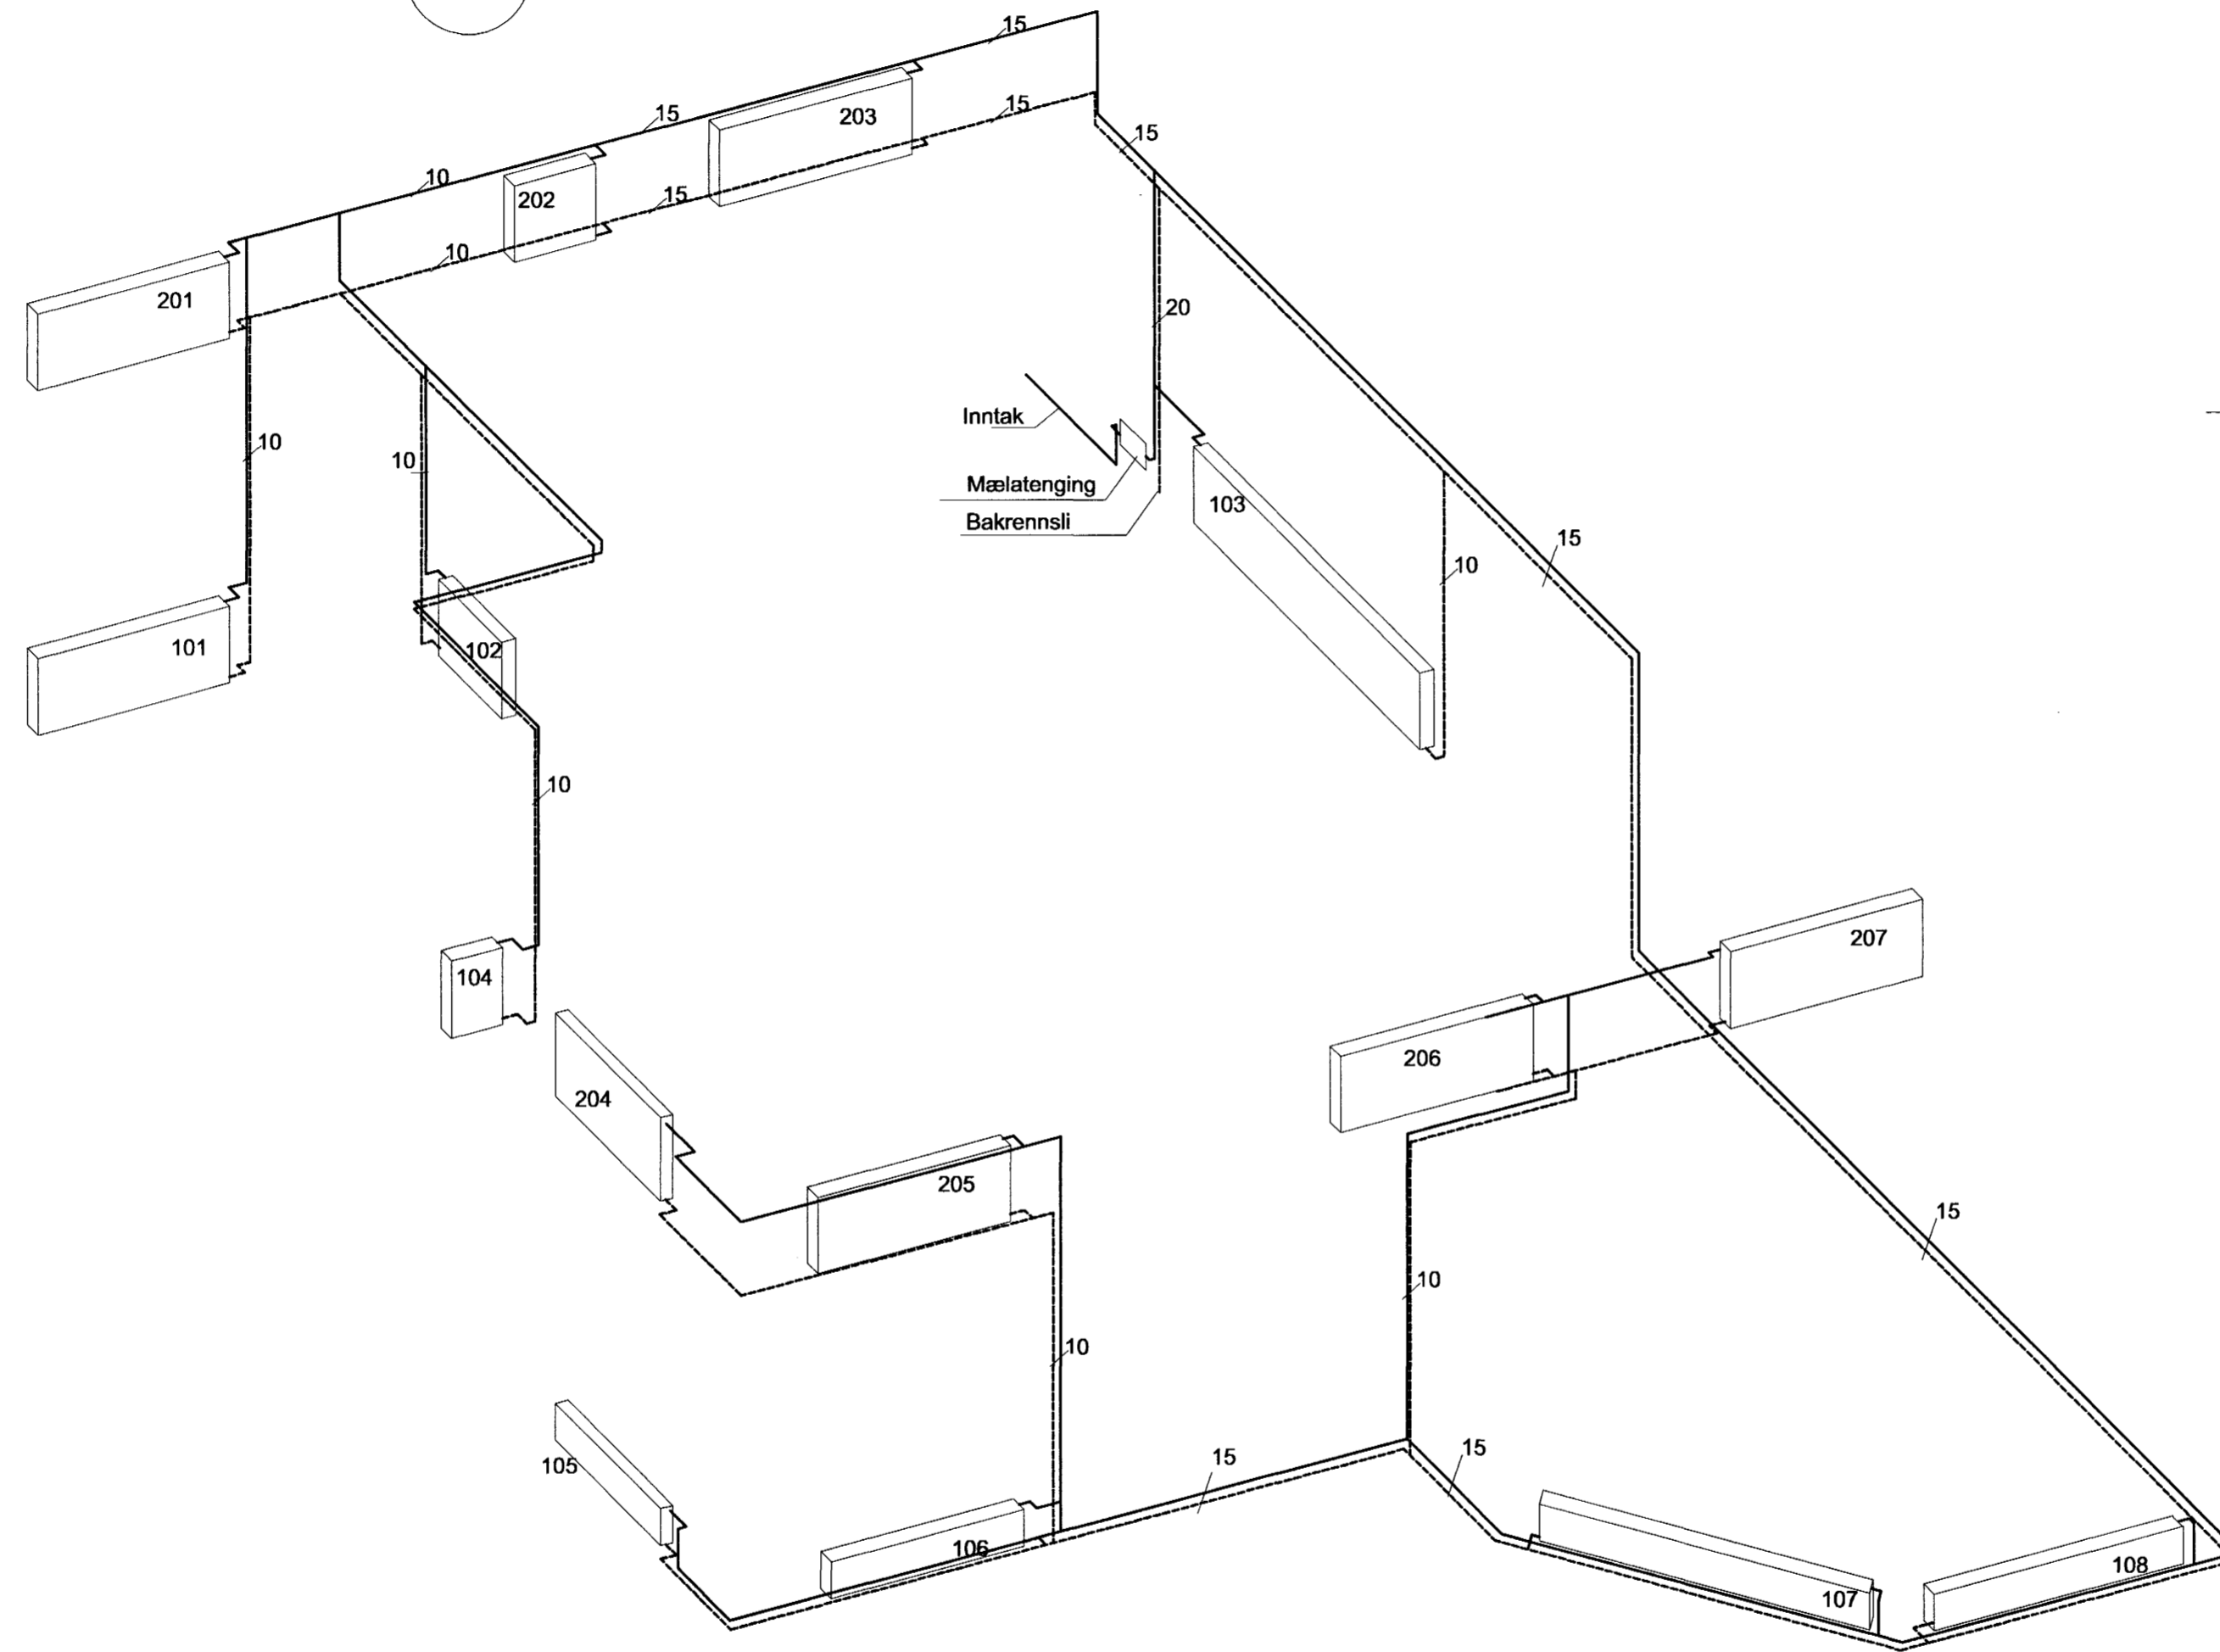


RÚMMYND hitalögn

NR. 19

Sjá rúmmynd húss nr. 21

Byggingatulltrúi Hafnarfjarðar  
Afgreitt þann  
07 APR 2003

*Handwritten signature*

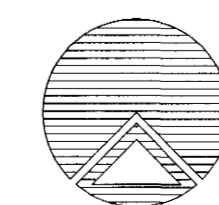

**Teiknistofan Röðull**

Knarrarvogi 4 Reykjavík  
S: 5683577 Fax 5683522

Mkv. 1:50 Hannað: hg  
Dags: feb. 2003 Teiknað: hg

Verkheli: Svöluás 19-23 Hafnarfjörð

Breytt: Yfirfarið: hg

Verkheli: Rúmmyndir hitalagna

Breytt: Fjöldi blaða 7  
Blað nr. 3.06

Helgi Gunnarsson kt. 050350-4879 h.s. 5544708 gsm 6921020 nmt. 8533489  
Jón Rafns Antonsson kt. 240347-2539 h.s. 5670775 gsm. 8928377 nmt. 8528377

*Handwritten signature*