



SNID 4 1:20

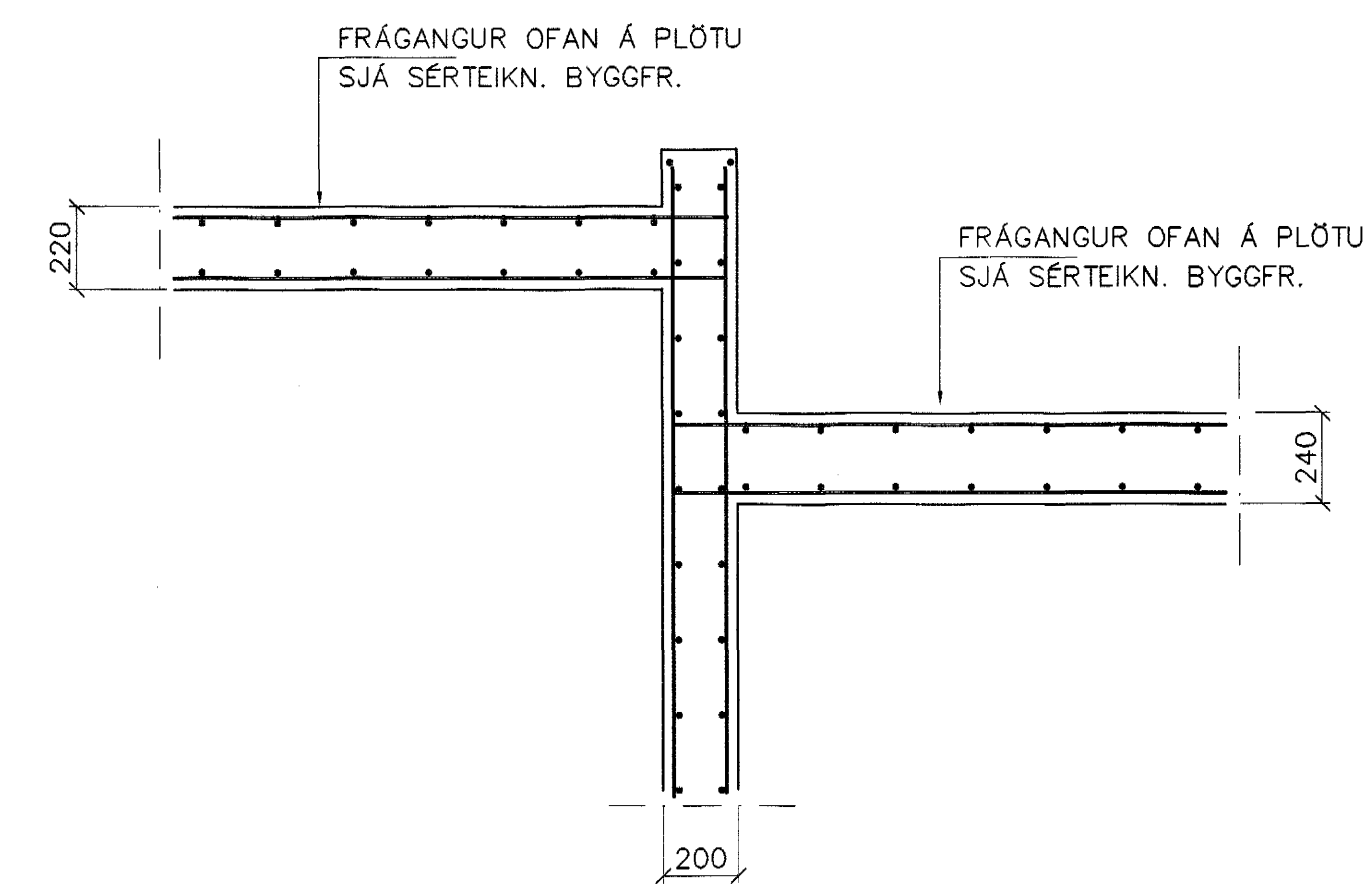

SNID 5 1:20

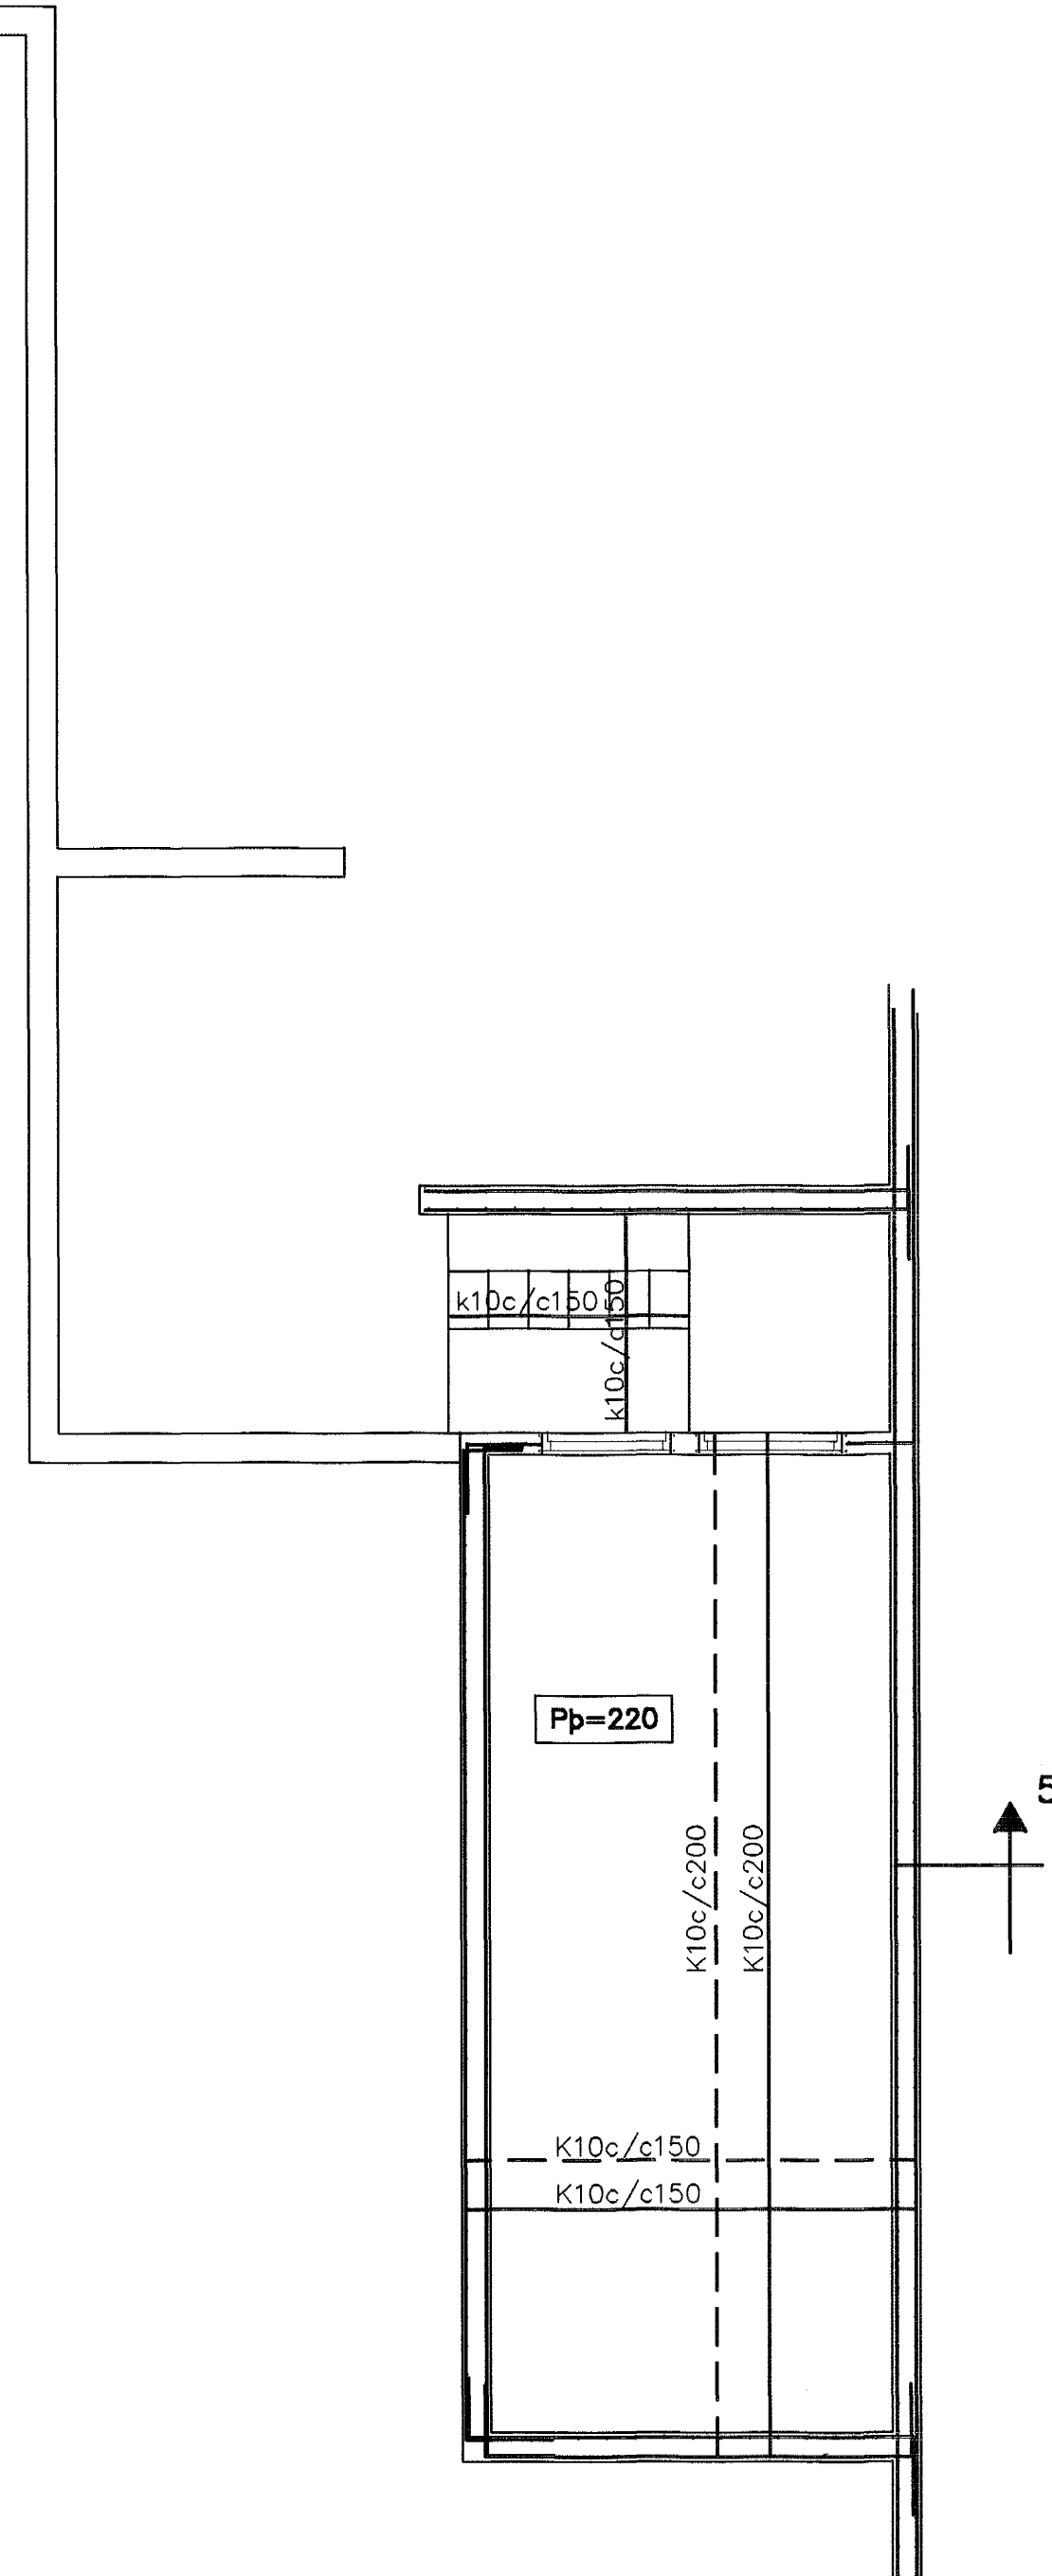

BENDING VEGGJA
ÚTVEGGJIR TVÖFÖLD GRIND
K10 c/c 200#
Milliveggir einföld grind í miðjan vegg
K10 c/c 250#
MILLIVEGGIR TVÖFÖLD GRIND
K10 c/c 200#
EDA BENDINET 181

SKÝRINGAR

BITAR B1 OG B2 SJÁ BL. NR 1-03

STEYPA S-250, SEMENTINNIHALD = 300kg/M  
 STEYPUHULA Í ÚTVEGGJUM = 30mm  
 STEYPUHULA Í PLÖTU = 20mm  
 BENDISTÁL Ks410

Br.	Dags.	Eðli breytinga	Sign

BURKNAVELLIR 1  
HAFNARFIRÐI

BENDING VEGGJA KJALLARA  
 BENDING PLÖTU YFIR KJALLARA

MKV. 1:50 1:20

DAGS. DES. 2002

VERK NR. 2217

TEIKN. NR. 1-05

HANNAÐ SIG. ÞORLEIFSS. KT. 241148-3009

TEIKNAD G.H.

VEIÐFARID

TEIKNIJÓNUSTA SIGURDAR ÞORLEIFSSONAR ehf  
 STRANDGÖTU 11 220 HAFNARFIRÐI  
 Sími 565-4255 FAX 565-2875  
 E-mail taeknihjonusta@islandia.is  
 kt: 440693-2539

Byggingafrulltrúi Hana...  
 Afgreitt þann

11 APR. 2003

VG

*Handwritten signature*