
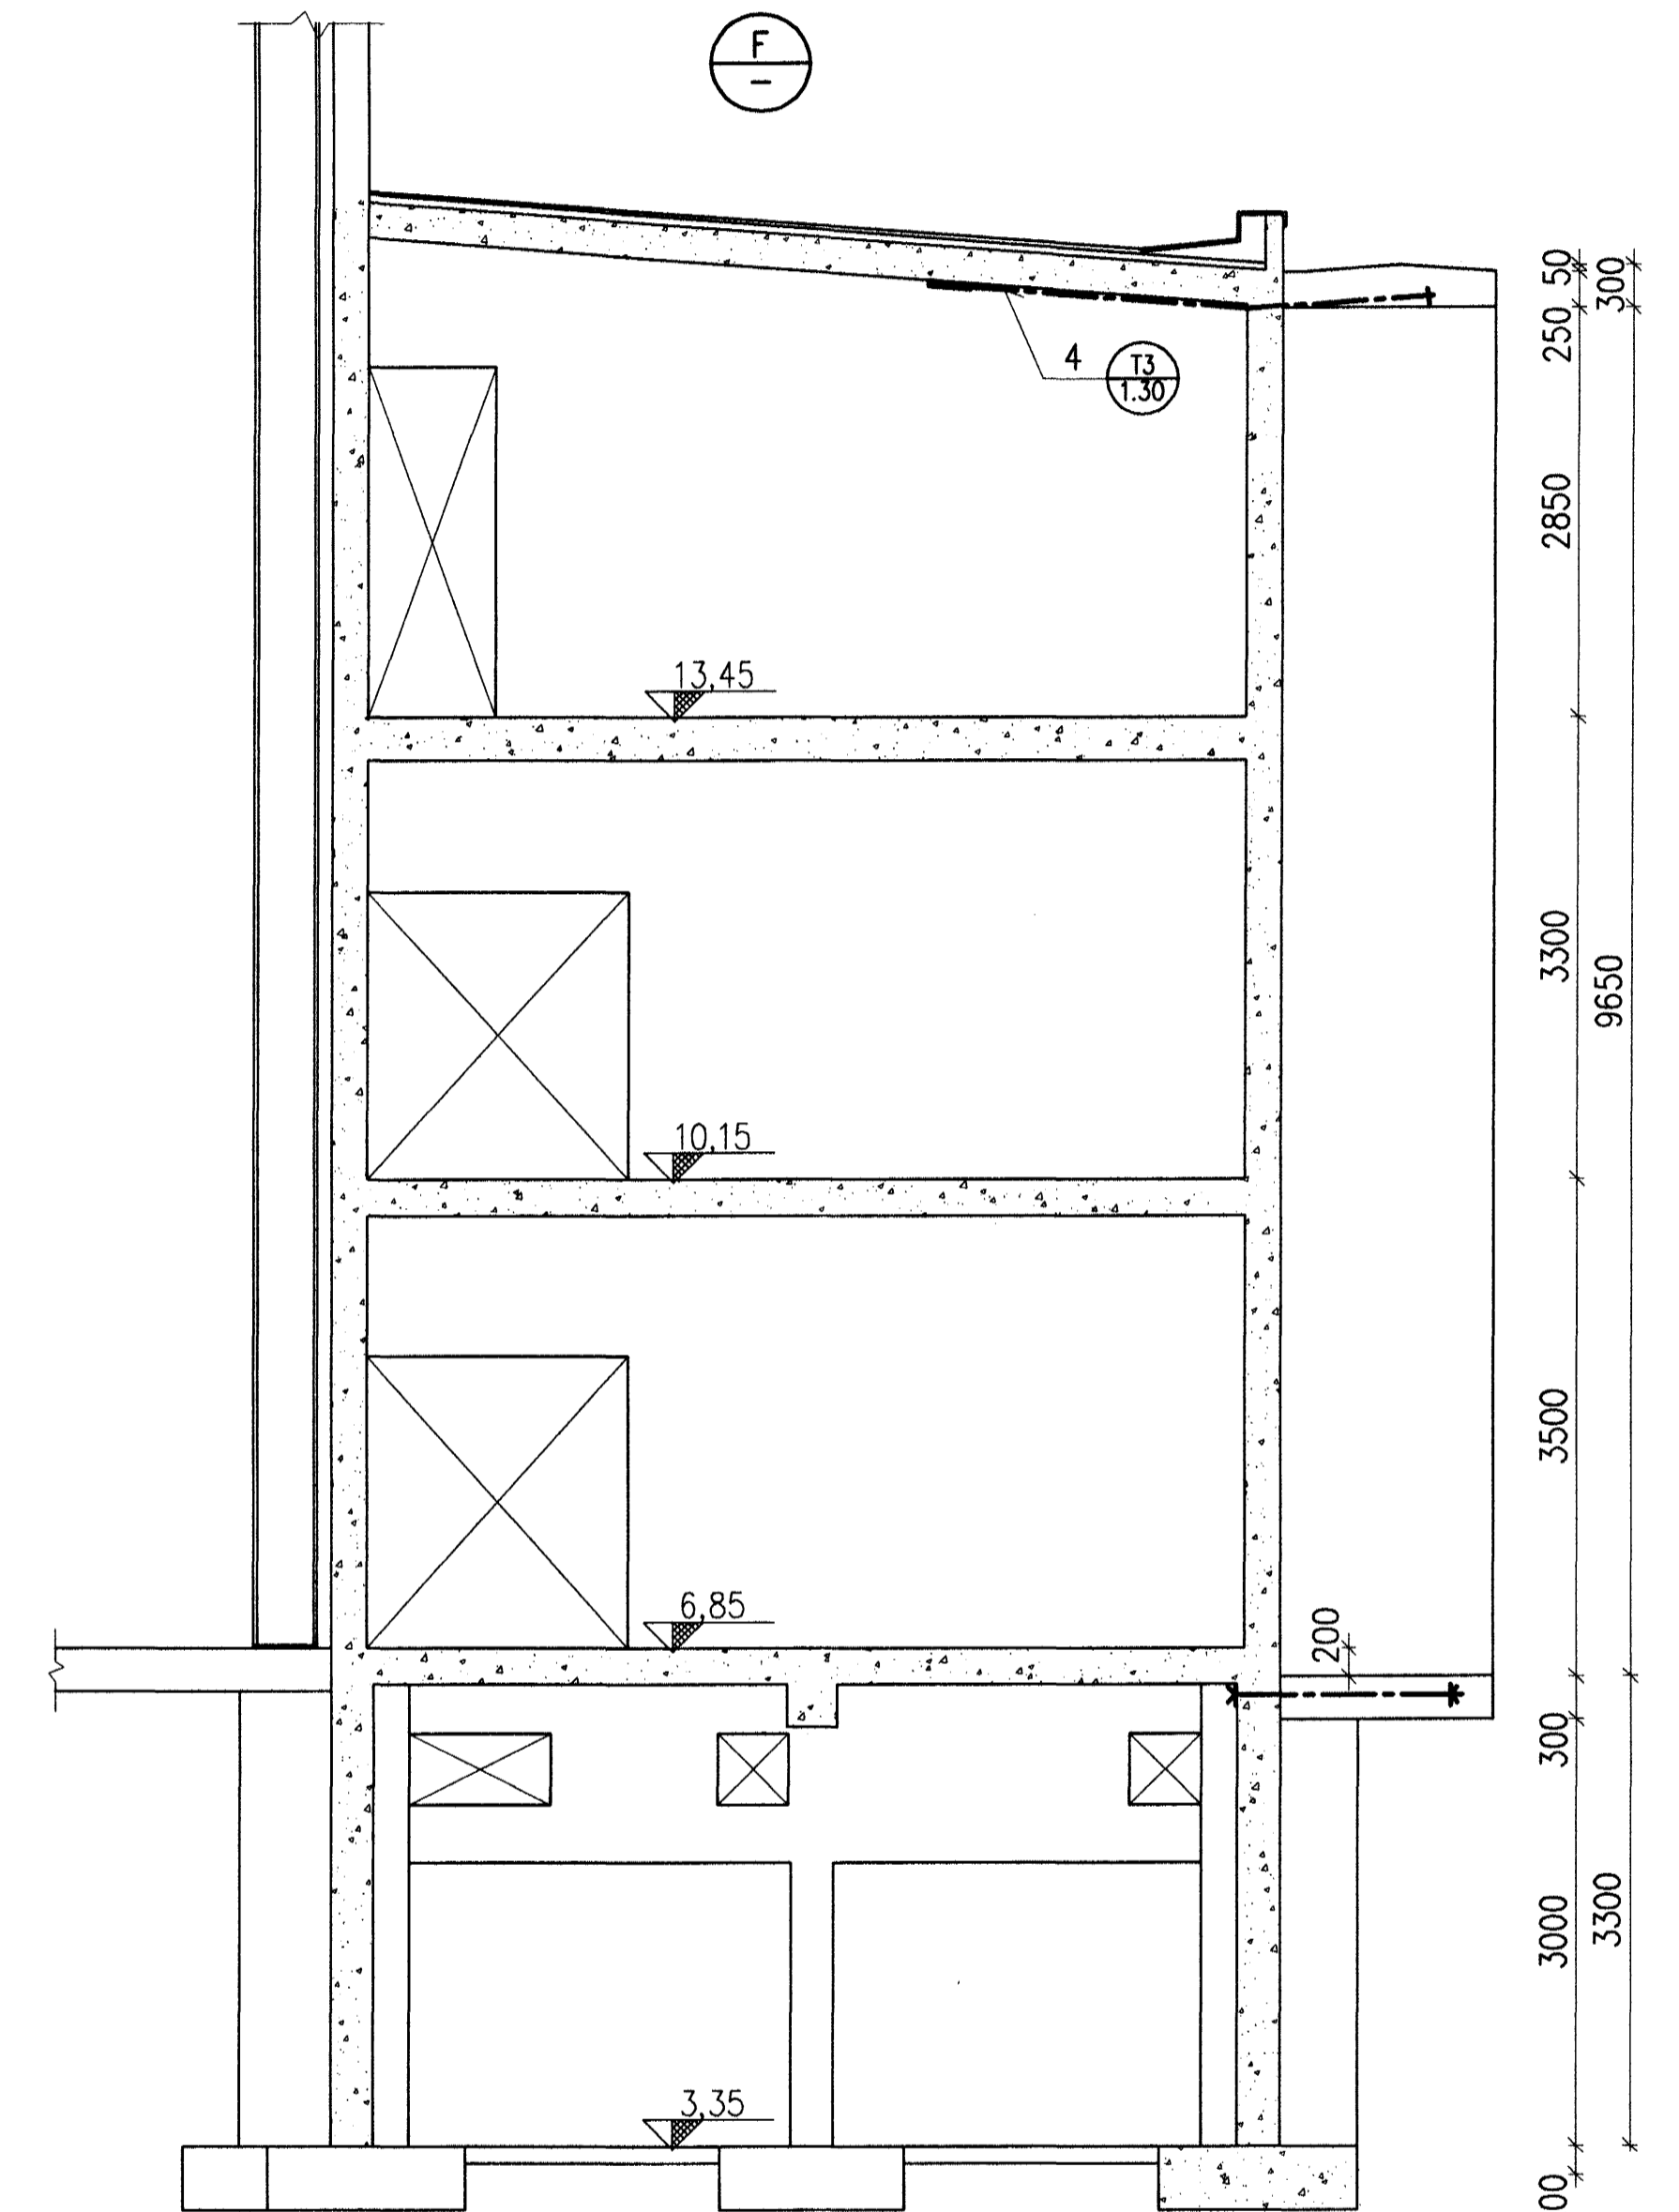
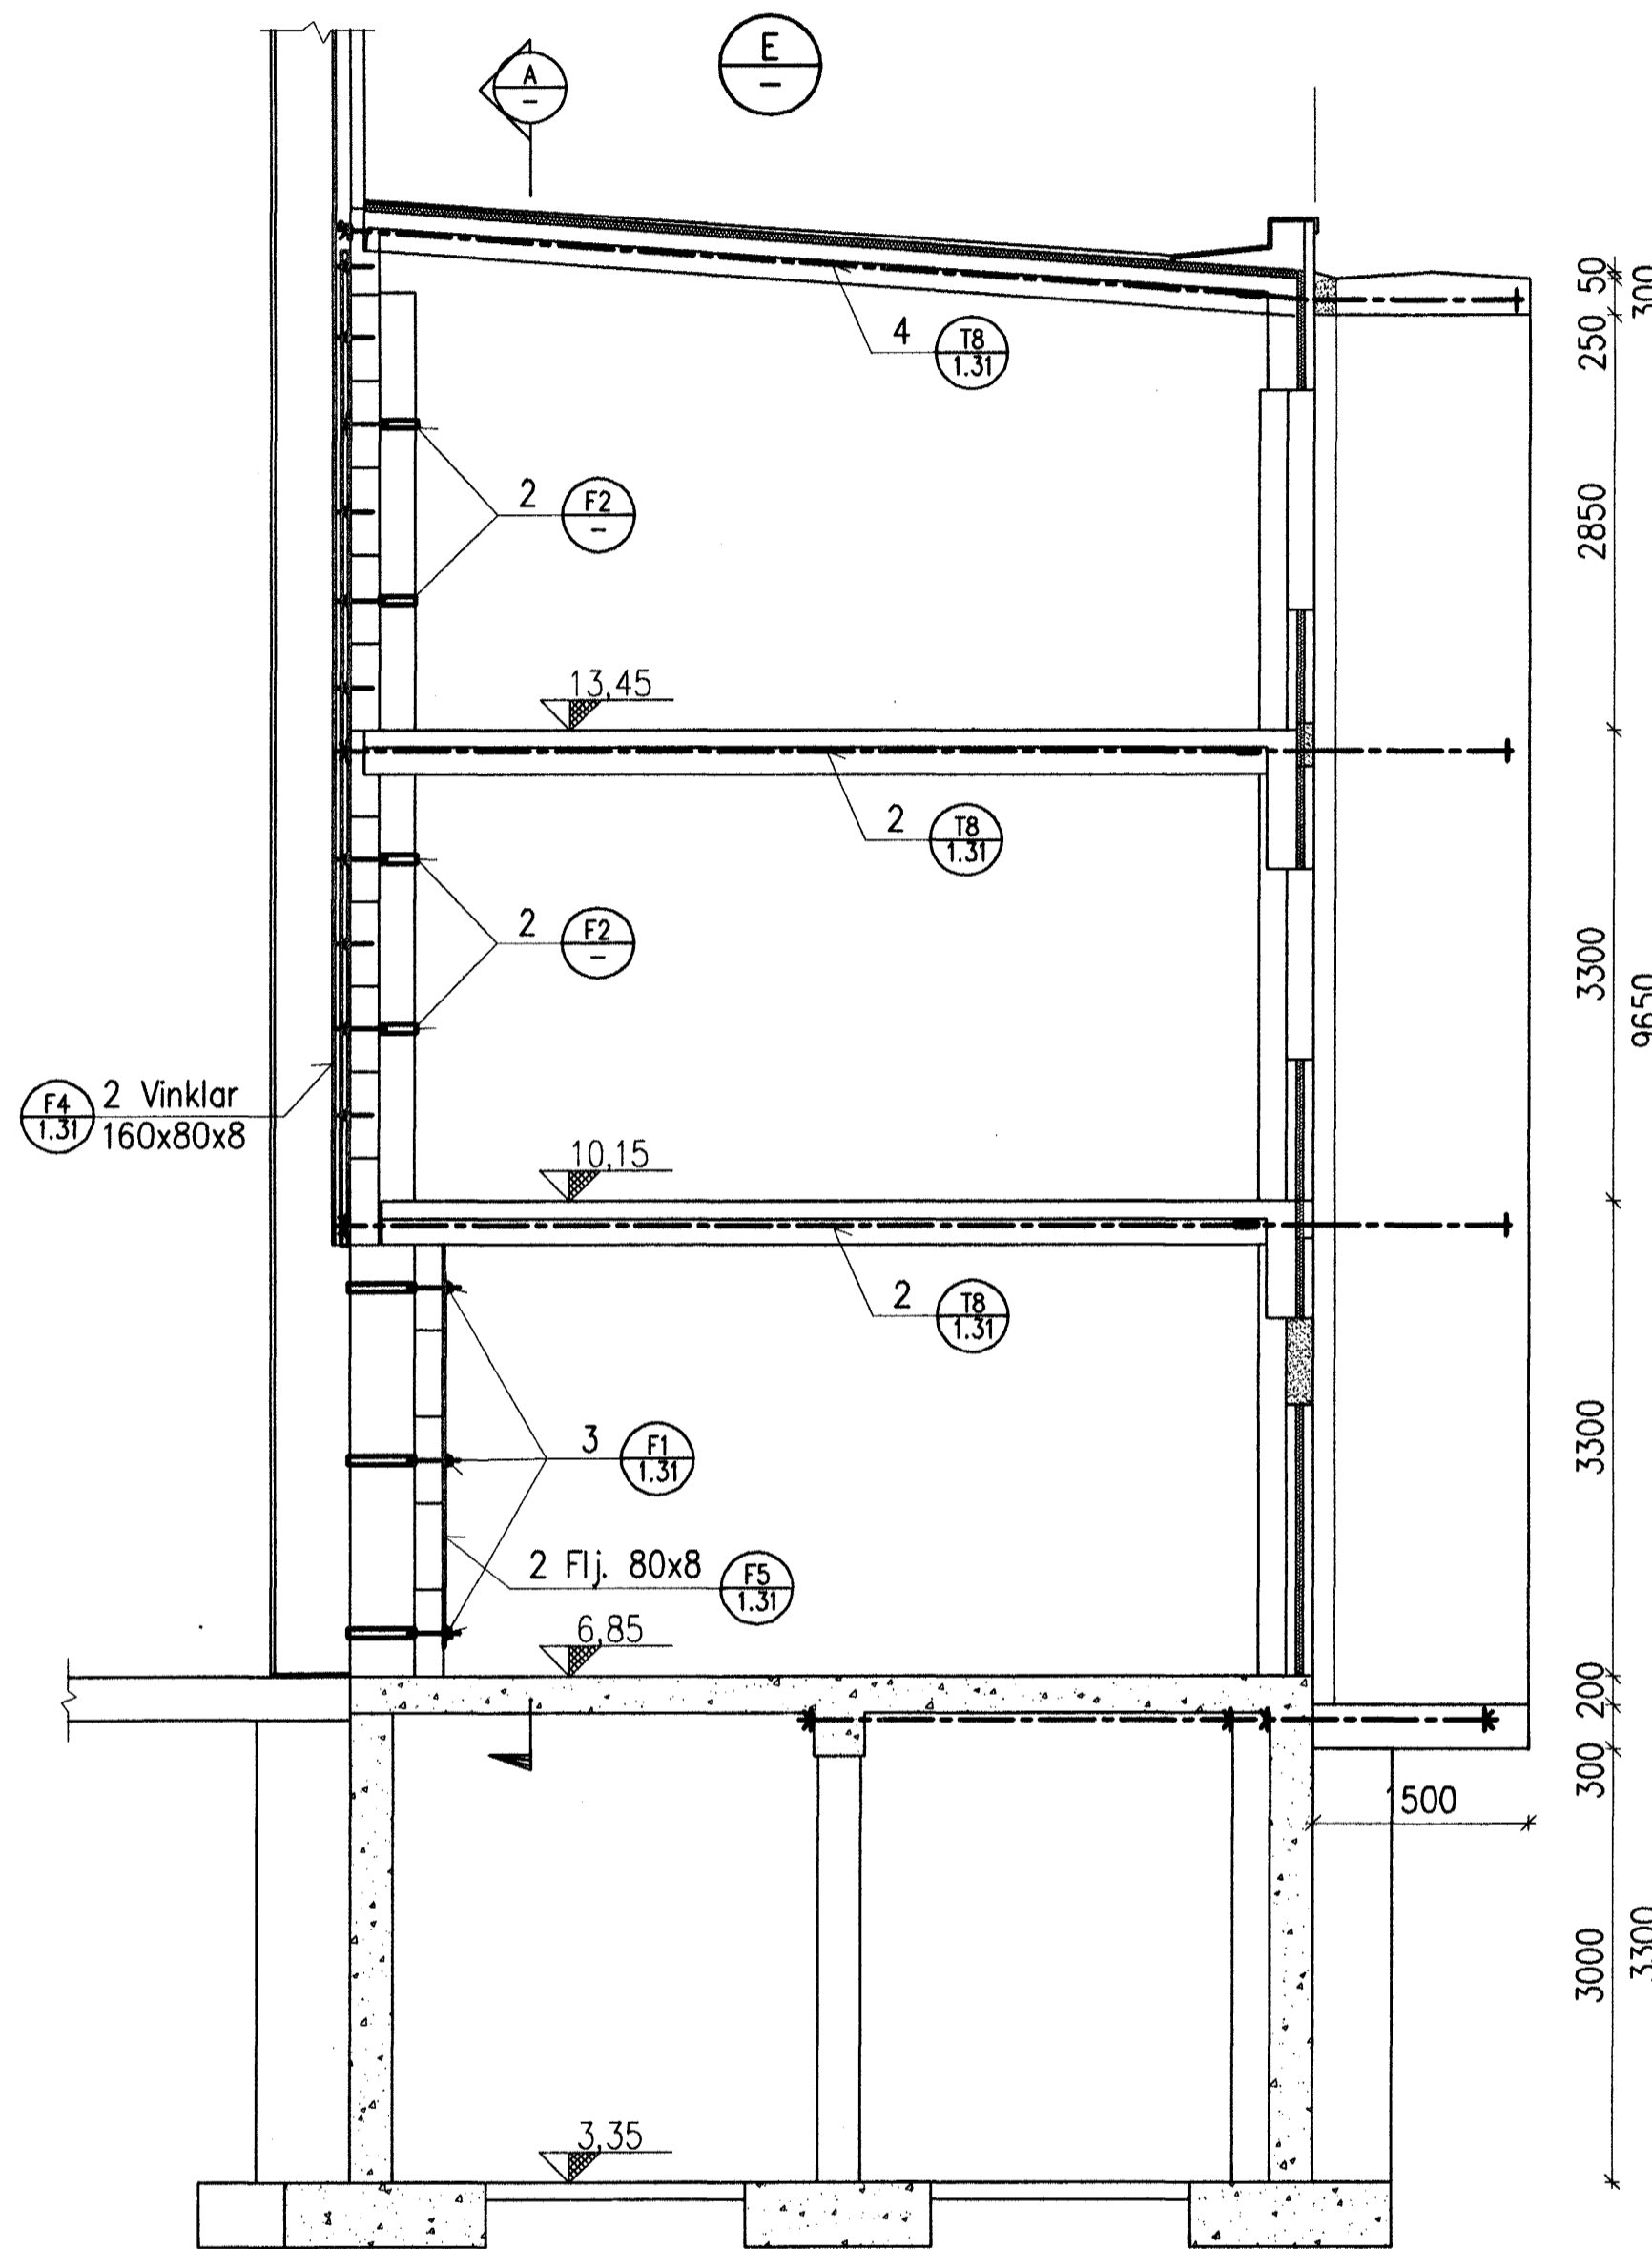


A
-
ÁSYND Á VEGG STEYPUKÁLA
(Horft úr annexbyggingu)


E
103
KENNISNIÐ
MÁLSETNING

F
103

LÖÐRÉTT VINKILJÁRN
INNAN Á VEGG
STEYPUKÁLA

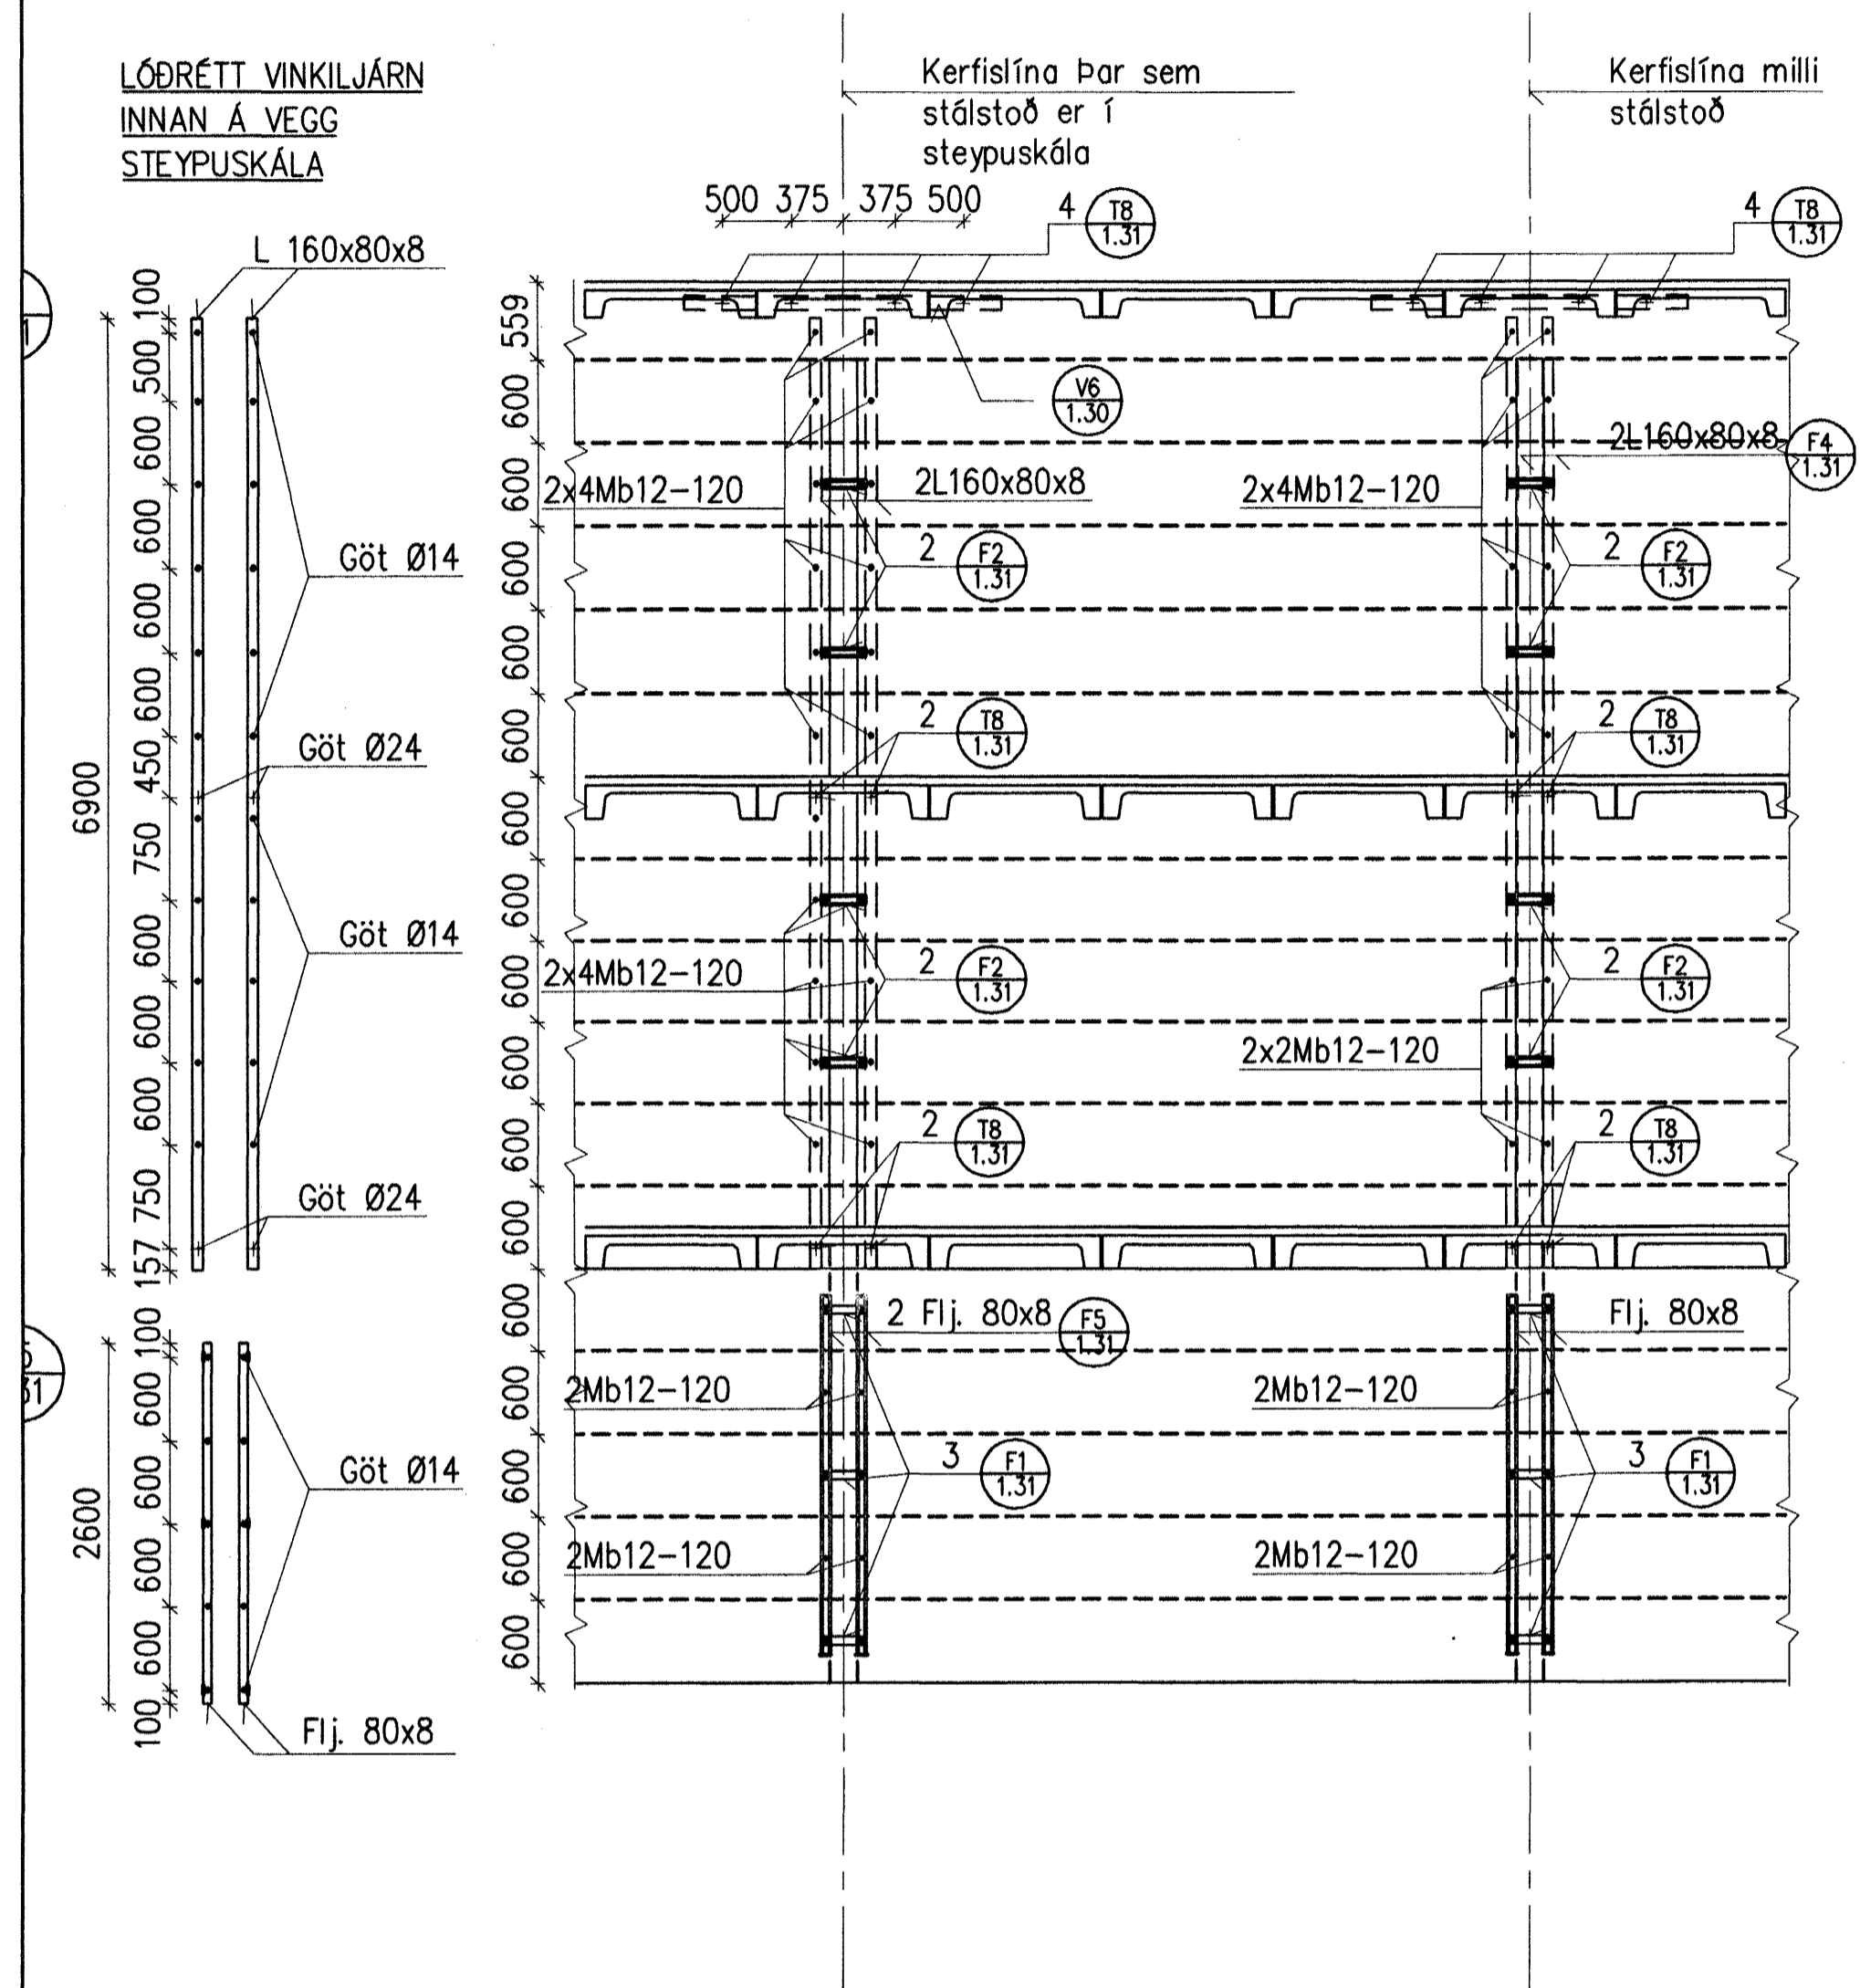

Bygginguáttíðni /
Atgjafáttíðni
29 JULI 2002
VG
Kt. 161161-2769

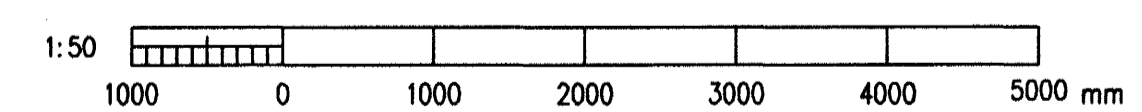

Skýringar:
Explanations:

J:\99-1xx\99110\jardsk\Annex\ANN-28128-29.DWG

This drawing is the property of the ICELANDIC ALUMINIUM CO. LTD. and handed out for personal use only. It may neither be copied nor made available to others without permission of the ICELANDIC ALUMINIUM CO. LTD. The receiver is liable for any misuse.

Fjöldi stúkja Number of pieces		Hlutur Object		Atrúi Item	Efni Material	eo.:stik Weight (kg)	total: í heild Total (kg)	Athugasemdir Remarks
IV III I I		ÁLVERIÐ Í STRAUMSVÍK						Málverki Scale 1:50
		ANNEX-STYRKING-STÆKKUN						Stærð frumteikn. Format of orig. A1
		ÞVERSNIÐ, MÁLTEIKNING						CCNo.-Eq.Type-Eq.no. 6010 BA 1227
A		MÉRKINGAR O.F.L.		31.05.02	SE	SvS		
Breyt. Rev.		Breyting Revision		Dags. Date	Samb. Approved	Notk. heimil. Released		
Tilvit. teikningar nr. ISAL Ref. drawing no. of ISAL		Samsetn. teikningar nr. ISAL Assembly drawing no. of ISAL		Samskipti Communication		Samskipti Communication		
VST Verkfæðistofa Sigurður Thorodsson hf. Árneshöfði 4, 108 Reykjavík, Sími 590 3000 Fax 590 3000		ALCAN PRIMARY METAL GROUP ISAL Alcan Iceland Ltd		Samskipti Communication		Samskipti Communication		
		166778		03.09.01		03.09.01		