





ÚTLIT NORÐUR  
1:50

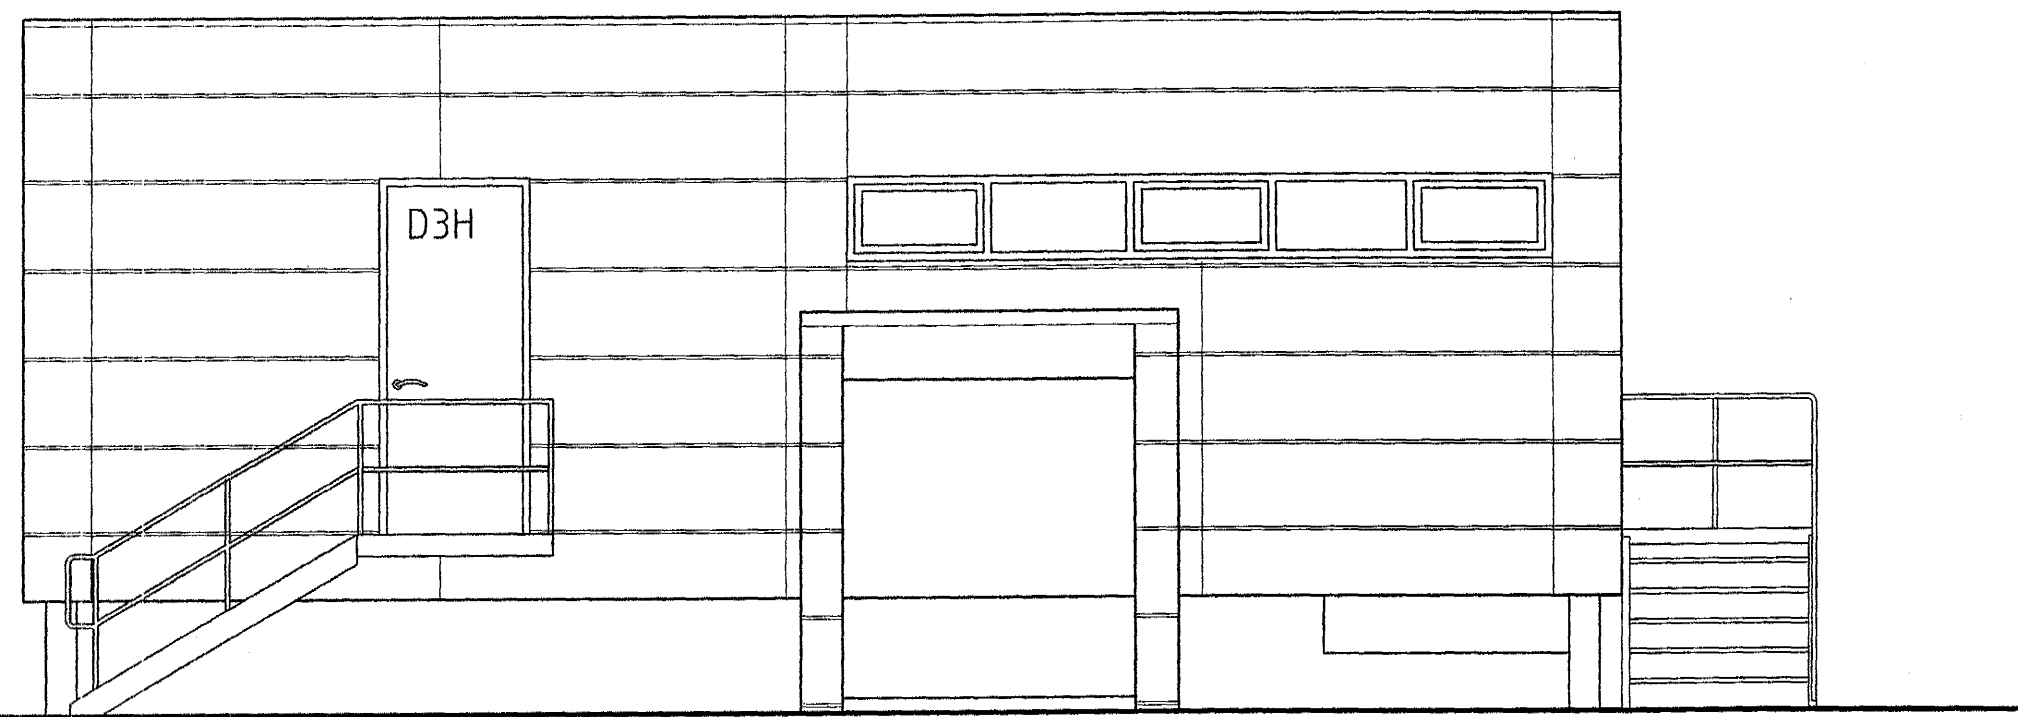

ÚTLIT VESTUR  
1:50

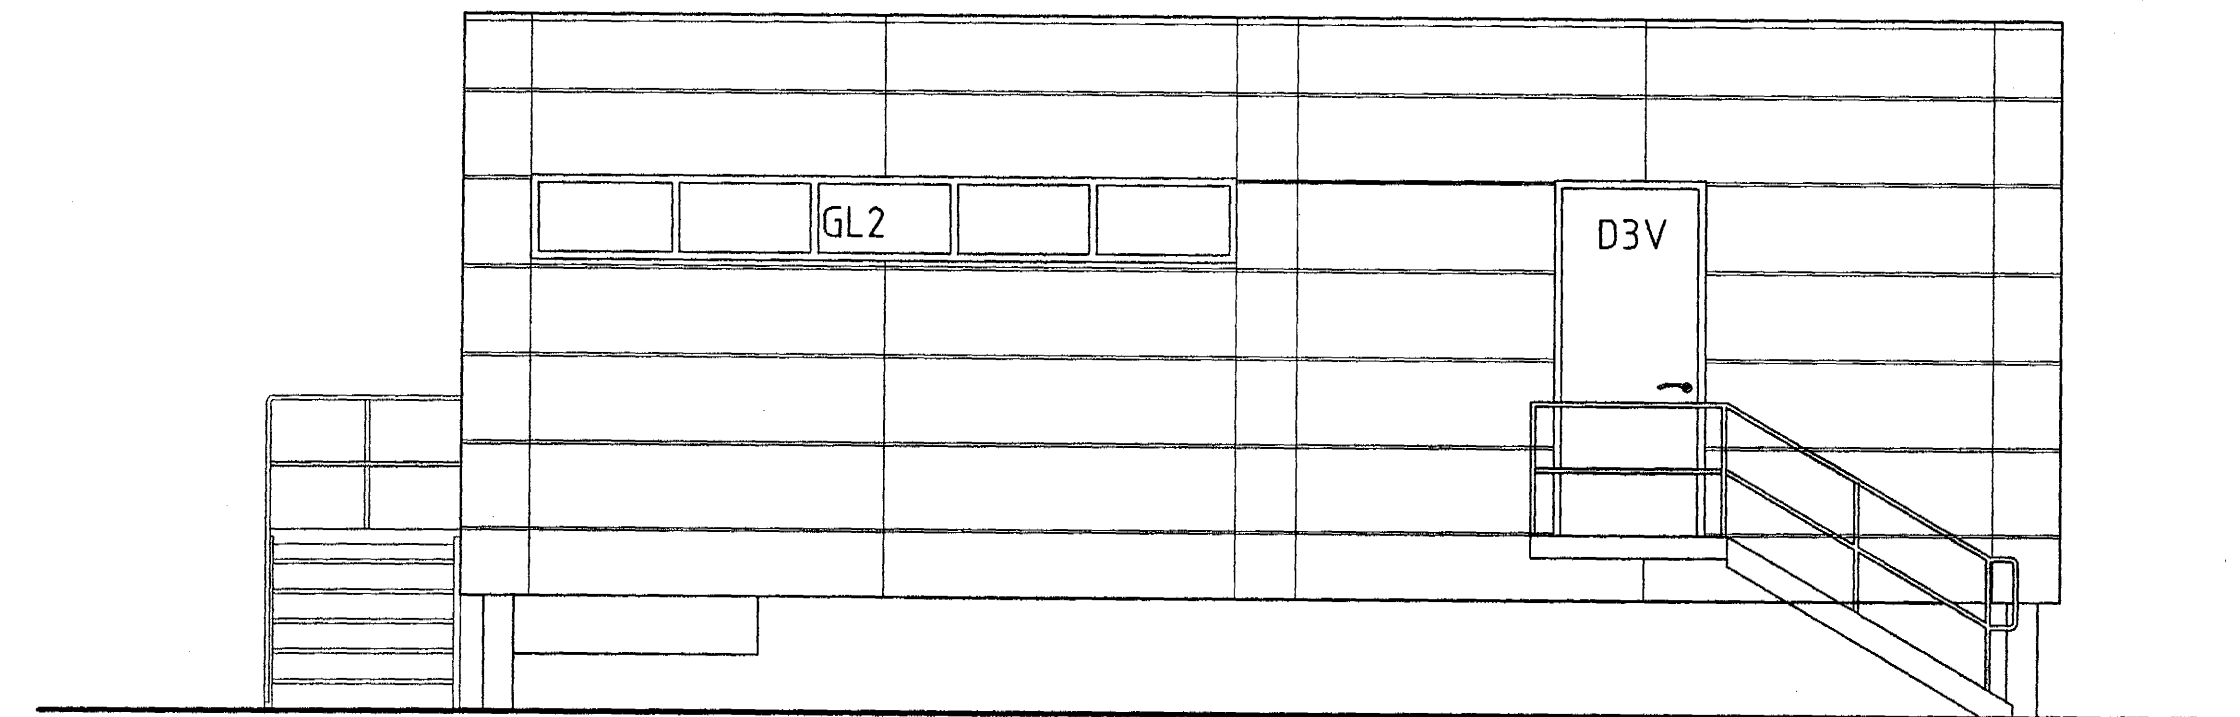

ÚTLIT AUSTUR  
1:50

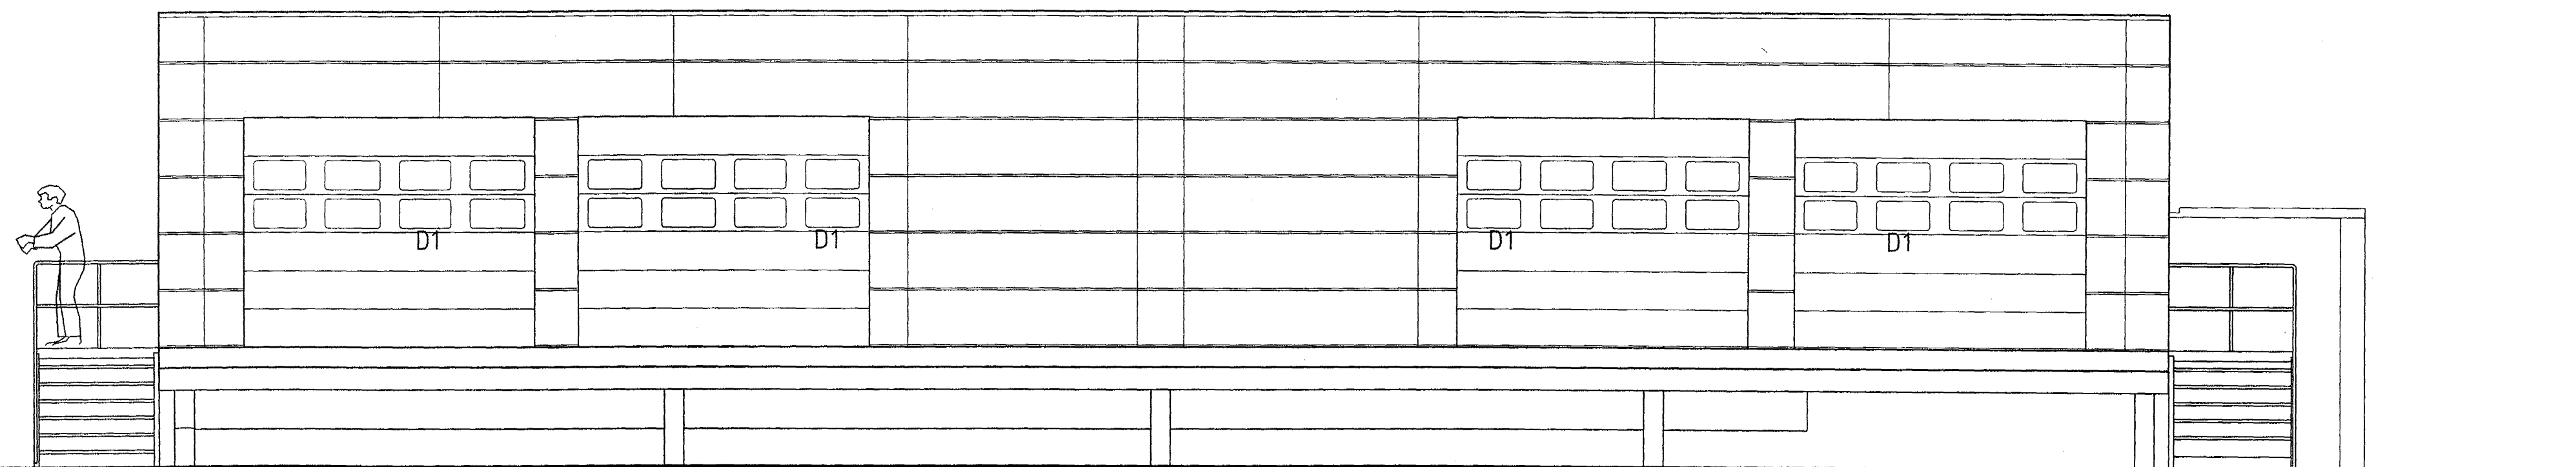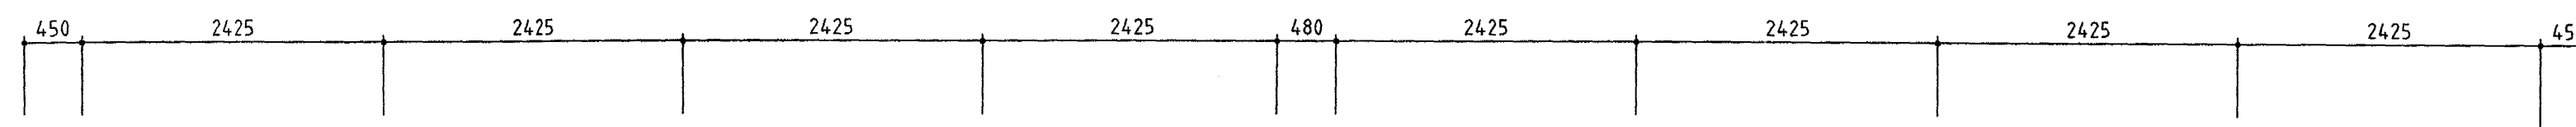



ÚTLIT SUÐUR  
1:50


BREYTINGAR	NR.	DAGS.	BREYTING	SP.


 HÁTEIGSVEGI 7  
 105 REYKJAVÍK  
 ICELAND  
 TEL: +354 561 1910  
 FAX: +354 561 1921  
 TEKTON@TEKTON.IS  
 WWW.TEKTON.IS  
 KT: 471293-2109

**HÖNNUN - SKIPULAG - RÁÐGJÖF**  
 HAUKUR HARDARSON ARKITEKT FAI / FSSA 221162-2269  
 HUGI GUDMUNDSSON 211066-5129  
 PÁLMI GUDMUNDSSON ARKITEKT FAI 200258-3719

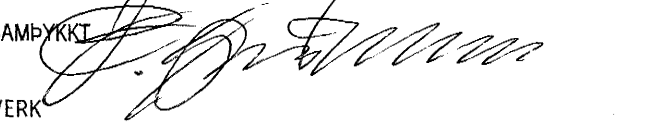SAMÞYKKI  
  
 VERK  
 GASSTÖÐ Í STRAUMSVÍK (HAFNARFJ.)  
 ÁFYLLINGARHÚS MHL-69

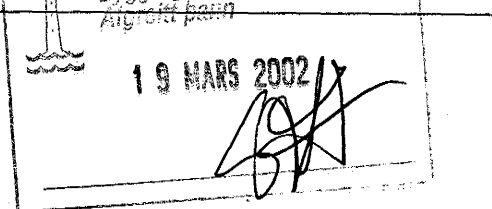TEKNING  
 ÚTLIT  
 19 MARS 2002  

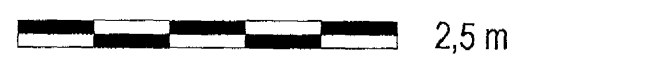
KVARÐI  
 1:50  
 2,5 m  
 DAGS.  
 18.02.2002  
 TEKNAÐ AF  
 JT  
 TEKNING NR.  
 22-01