


GRUNNMYND KJALLARA 1:50

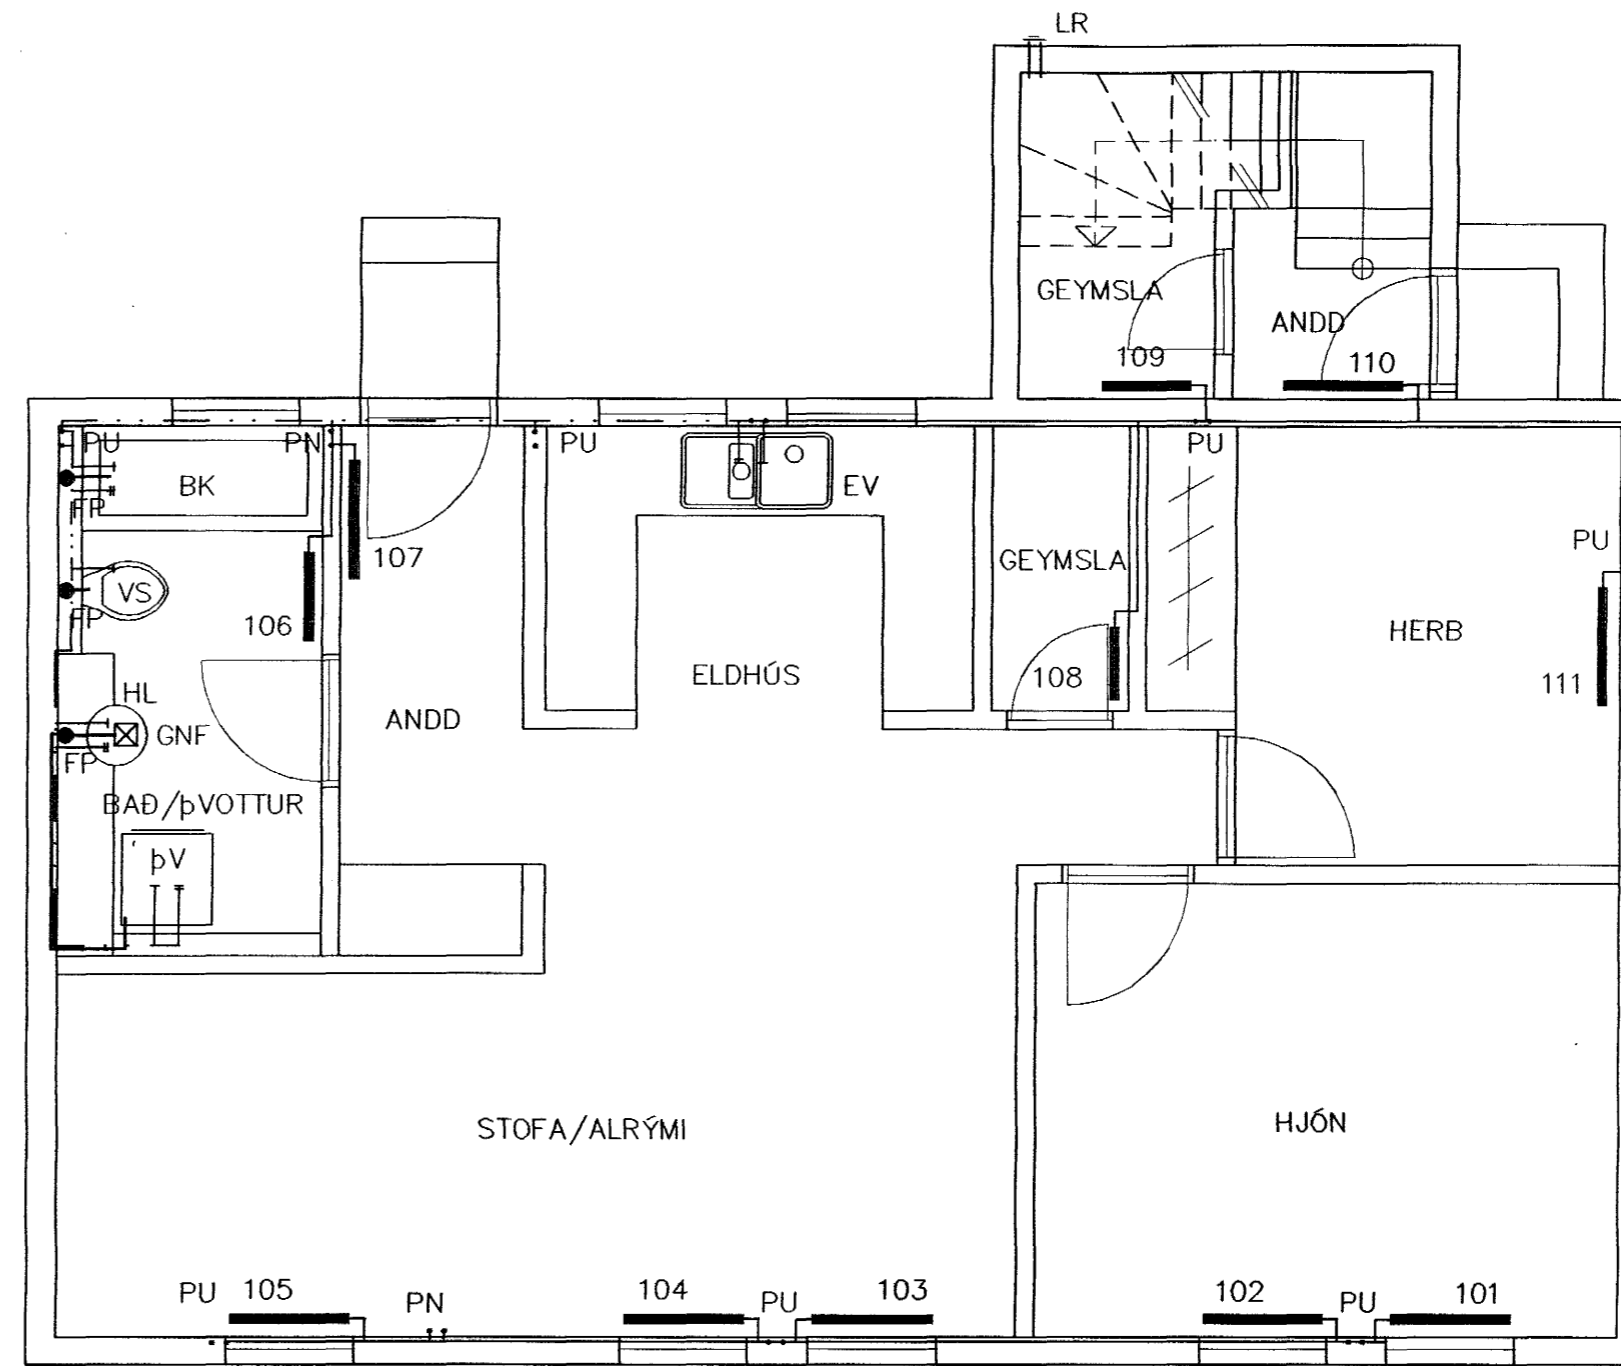

GRUNNMYND 1 HÆÐAR 1:50

OFN NR.	STAÐUR	HITAÞÖRF KCAL/H	MESTA LENGD	MESTA HÆÐ
101	HJÓN	460	800	600
102	HJÓN	460	800	600
103	STOFA	610	800	600
104	STOFA	610	800	600
105	STOFA	610	800	600
106	BAD/ÞVOTTUR	550	600	600
107	ANDD	610	800	600
108	GEYMSLA	330	500	600
109	GEYMSLA	420	600	600
110	ANDD	1,050	800	600
111	HERB	600	800	600
201	STOFA/ALRÝMI	500	800	600
202	STOFA/ALRÝMI	500	800	600
203	STOFA/ALRÝMI	500	800	600
204	STOFA/ALRÝMI	500	800	600
205	STOFA/ALRÝMI	500	800	600
206	HERB	730	800	600
207	GEYMSLA	380	600	600
208	BAD/ÞVOTTUR	580	600	600
209	GANGUR	410	600	600
210	HERB	590	800	600
301	HJÓN	890	1000	600
302	PALLUR	720	800	600
SAMTALS=		13,110		

hinn Adalsteinnur

Br.	Dags.	Eðli breytinga	Sign

SUÐURGATA 9
HAFNARFIRÐI

HITA-VATNS OG FRÁRENNISLAGNIR
KJALLARA OG 1 HÆÐAR

MKV. 1:50

DAGS. FEB. 2002

VERK NR. 2129

TEIKN. NR. 2-02

HANNAÐ SIG. ÞORLEIFSS. KT. 241148-3009

TEIKNAD G.H.

YFIRFARIÐ

TÆKNIÞJÓNUSTA SIGURÐAR ÞORLEIFSSONAR ehf
STRANDGÖTU 11 220 HAFNARFIRÐI
Sími 555-4255 FAX 565-2875
E-mail taeknihjonusta@islandia.is
kt: 440693-2539

