


Grunnmynd I.Hæð 1:50

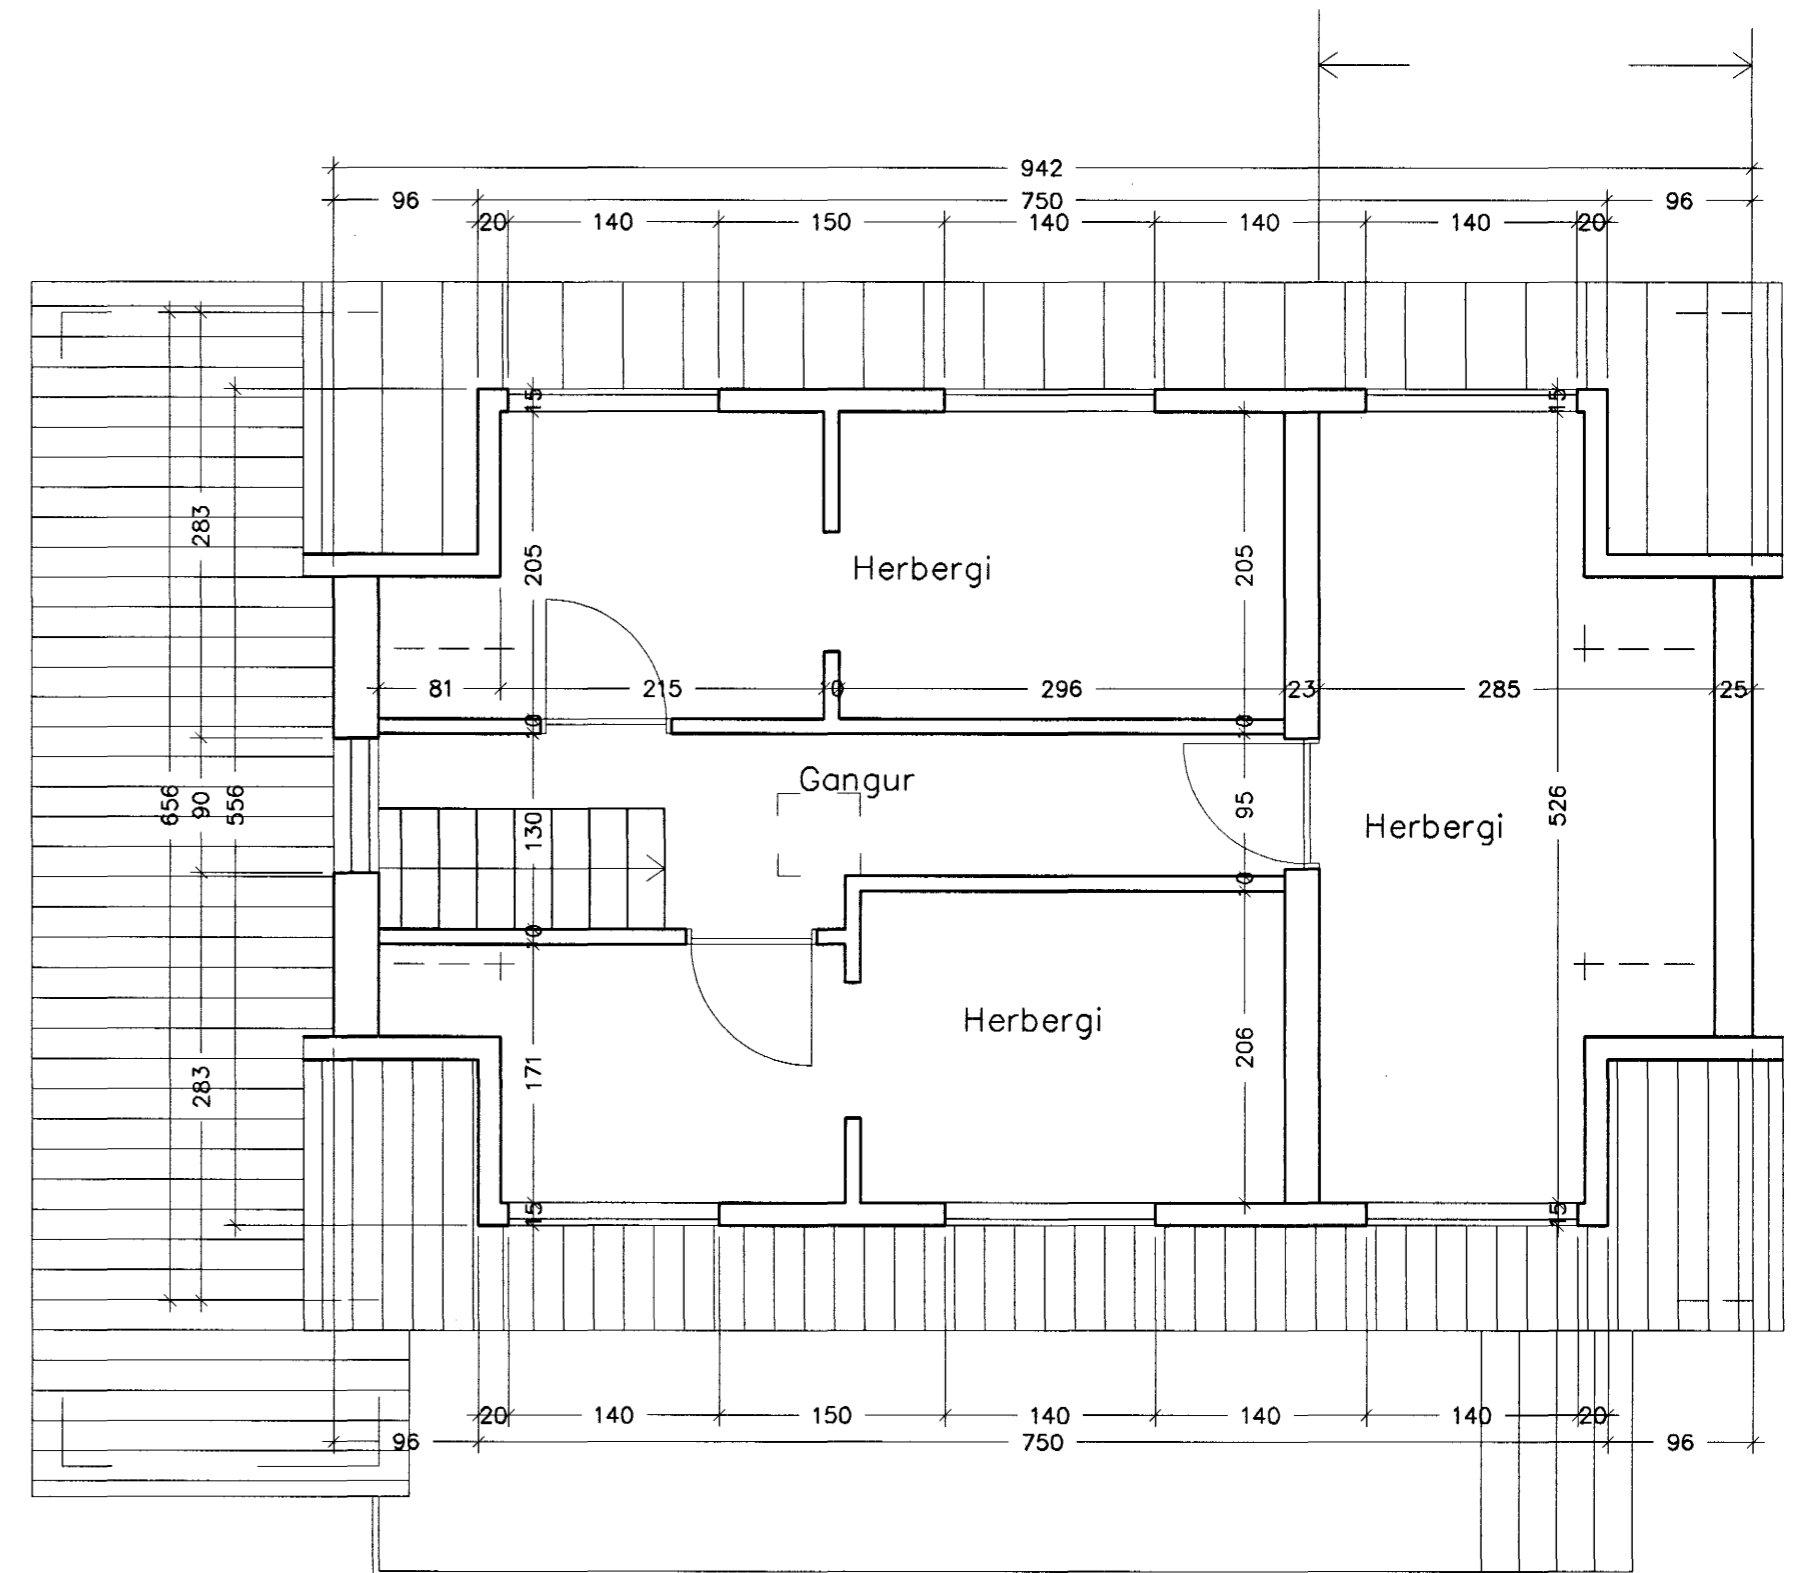

Grunnmynd Rishæð 1:50

verkefni:  
Reykjavíkurvegur 27, Hafn.

Byggingafulltrúi  
Afgreitt þann  
01 AUG. 2002  
VG

heiti teikningar  
Grunnmyndir  
daga  
29.7.2002  
miv.  
1:50  
Nr.  
A 201

Ársæll Vignisson Arkitekt  
kt. 101255-3369  
Strandgata 26-28  
220 Hafnarfjörður  
s.555 4795

31.7.2002 *Ársæll Vignisson*