



GRUNNMYND 1:50

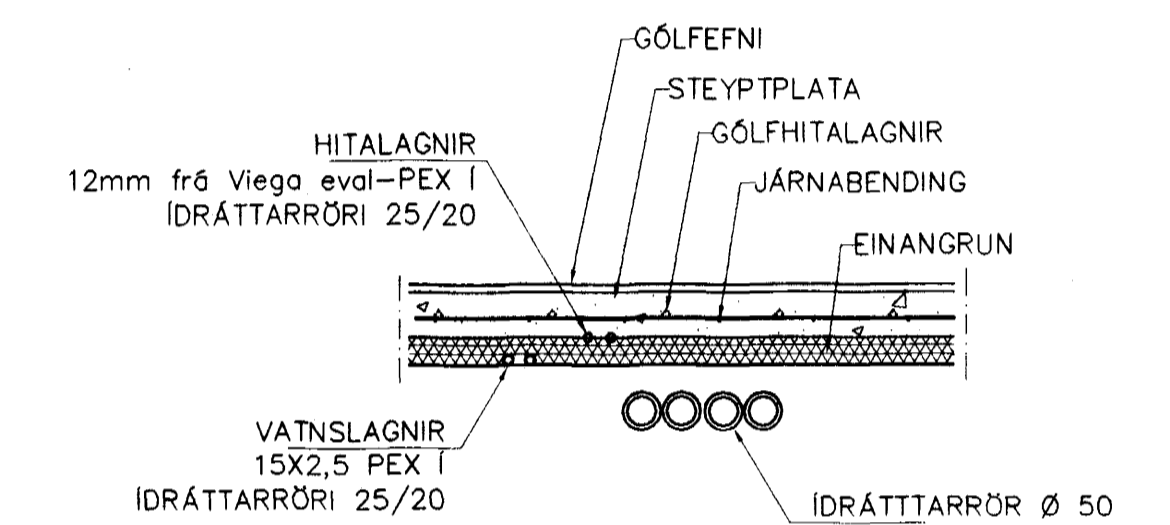

LAGNIR, SNID, 1:20

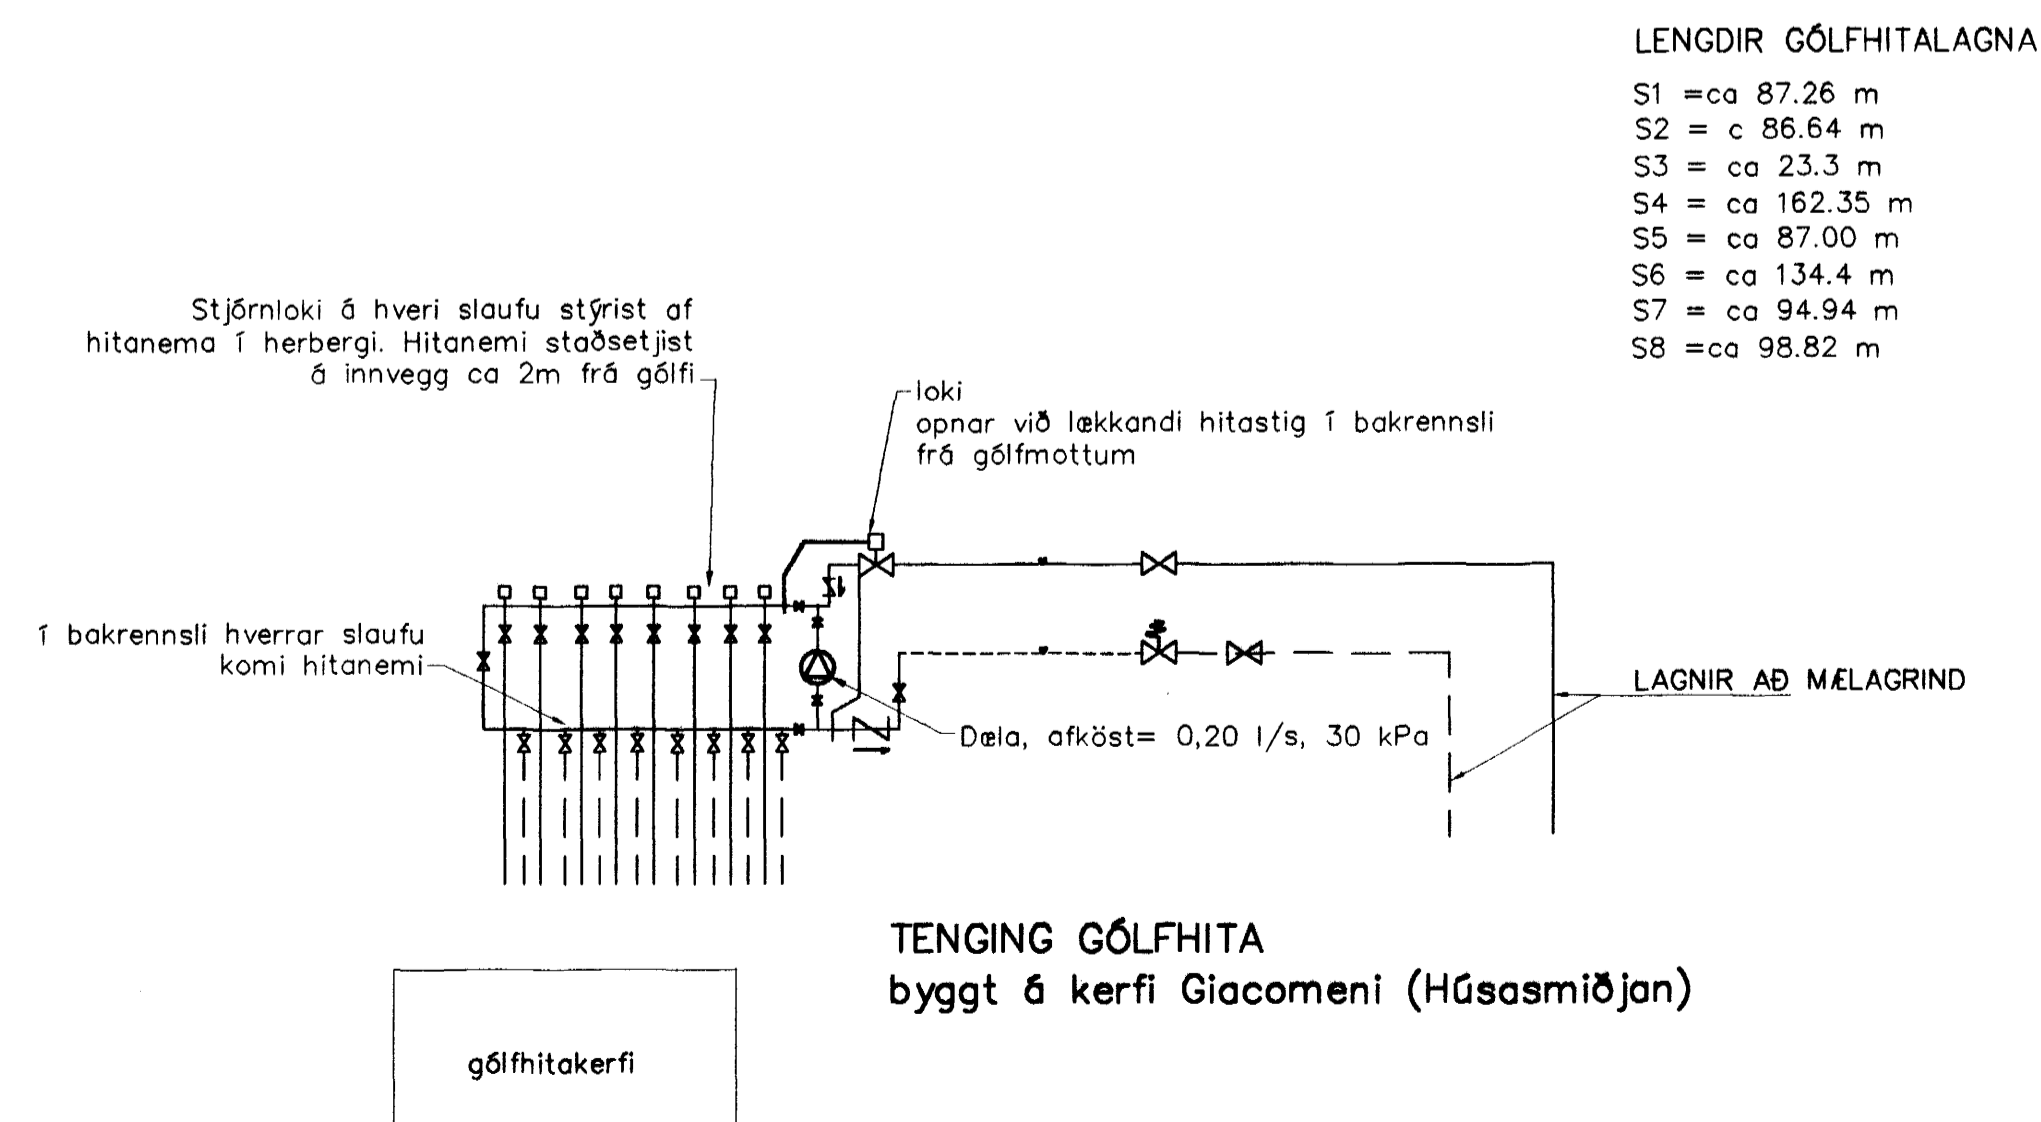

LENGDIR GÓLFHITALAGNA

- S1 = ca 87.26 m
- S2 = c 86.64 m
- S3 = ca 23.3 m
- S4 = ca 162.35 m
- S5 = ca 87.00 m
- S6 = ca 134.4 m
- S7 = ca 94.94 m
- S8 = ca 98.82 m

GÓLFHITALAGNIR
20x2.5 Pe-PEX c/c100 OG 200
SJÁ SNID

Byggingarritun
Alingeyri þessi
2.6 MARS 2003

Br.	Dags.	Eðli breytinga	Sign
LEIKSKÓLINN HVAMMUR STAÐARHVAMMI 23 HAFNARFIRÐI VÐBYGGING			
GÓLFHITI			
MKV. 1:50			
DAGS. NÓV. 2002			
VERK NR. 2212			
TEIKN. NR. 2-04			
HANNAÐ SIG. ÞORLEIFSS. KT. 241148-3009			
TEIKNAD G.H.			
YERFARID			
TEKNIÞJÓNUSTA SIGURDAR ÞORLEIFSSONAR ehf STRANDGÖTU 11 220 HAFNARFIRÐI Sími 555-4255 FAX 565-2875 E-mail taekniþjonusta@islandia.is kt: 440693-2539			