



SNID 9-9 1:20

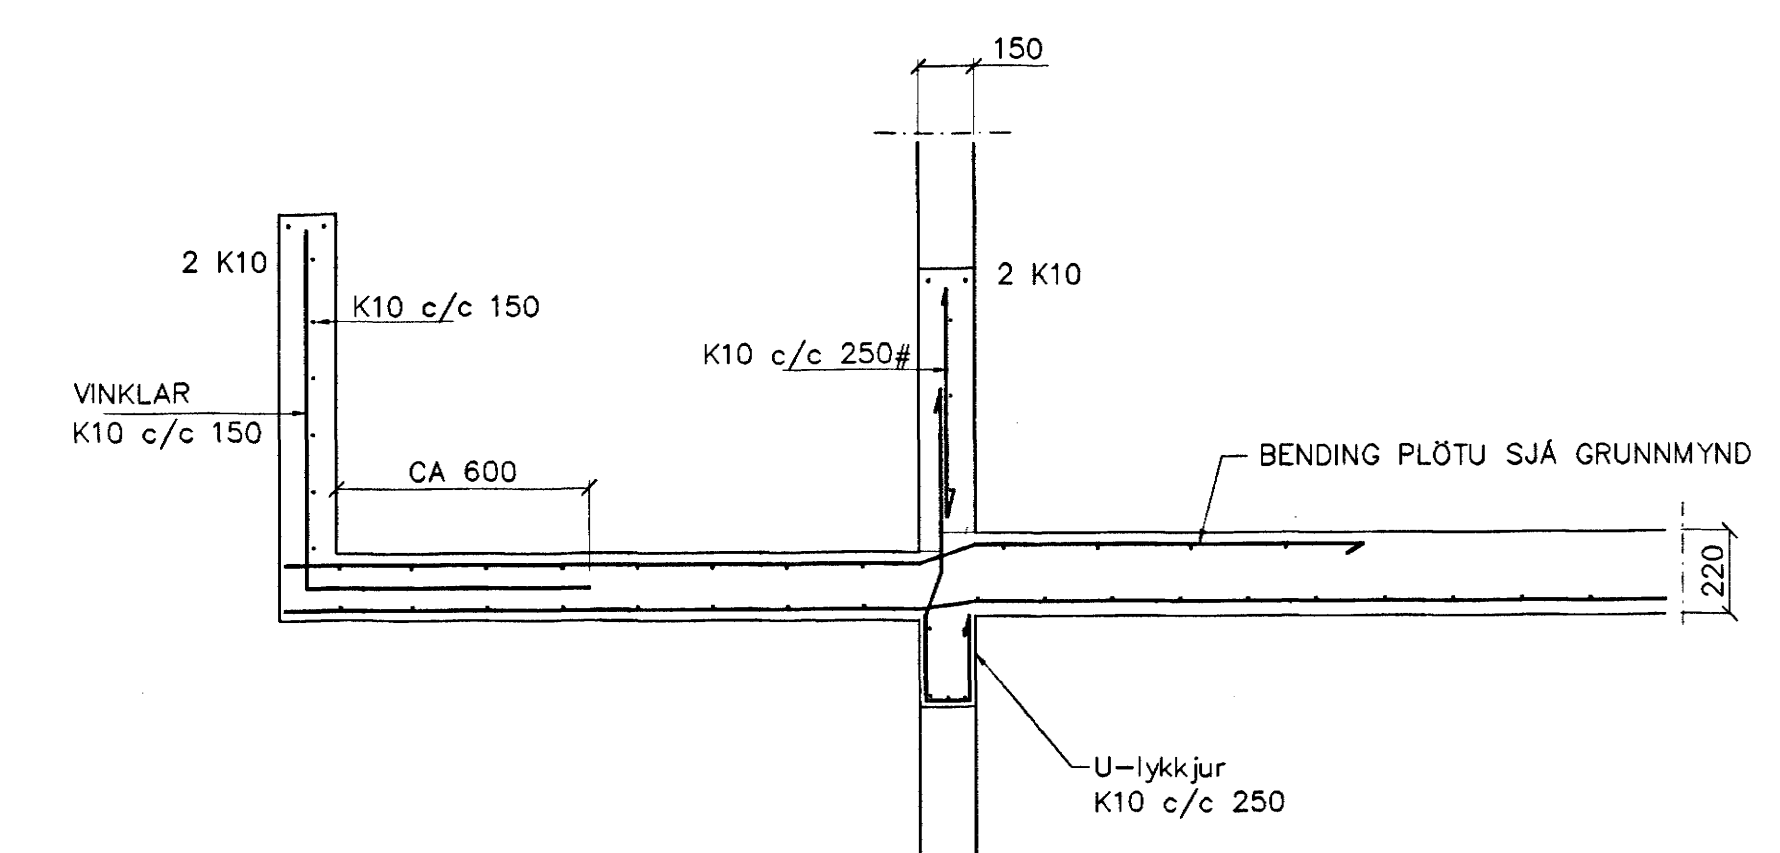


SNID 10-10 1:20

BENDING VEGGJA
 Öfveggjur einföld grind 1 miðjum vegg
 L6ð-ét K10 c/c 250
 L6ð-ét K10 c/c 250
 Milliveggjur einföld grind 1 miðjan vegg
 K10 c/c 250#
 EDA BENDINET 181


SKÝRINGAR
 ALMENNAR SKÝRINGAR SJÁ BL. 1-01
 STEYPA S-250, SEMENTINNHÁLD = 300kg/M
 STEYPUHULA Í ÖTVEGGJUM = 30mm
 STEYPUHULA Í PLÖTU = 20mm
 BENDISTÁL Ks410

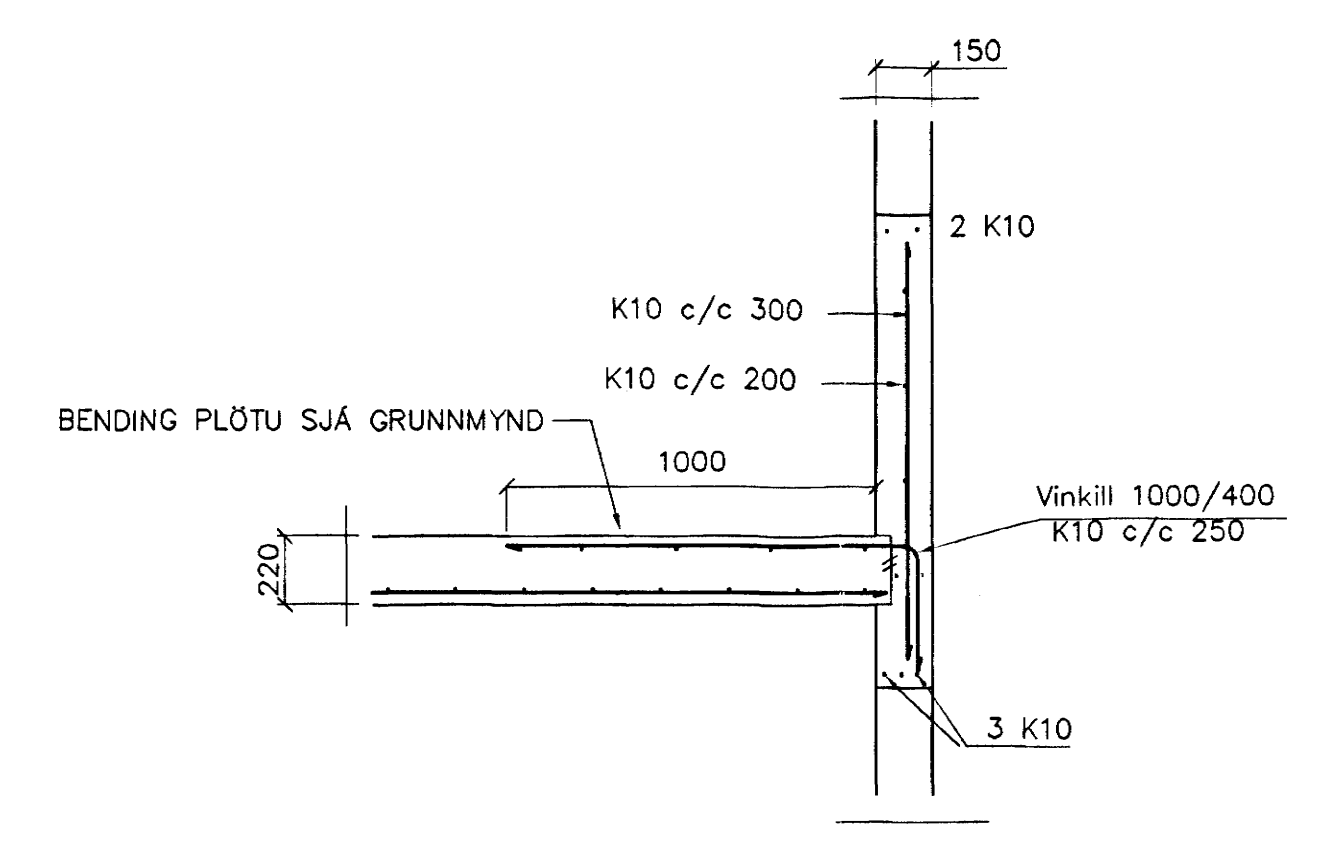


SNID 6 1:20

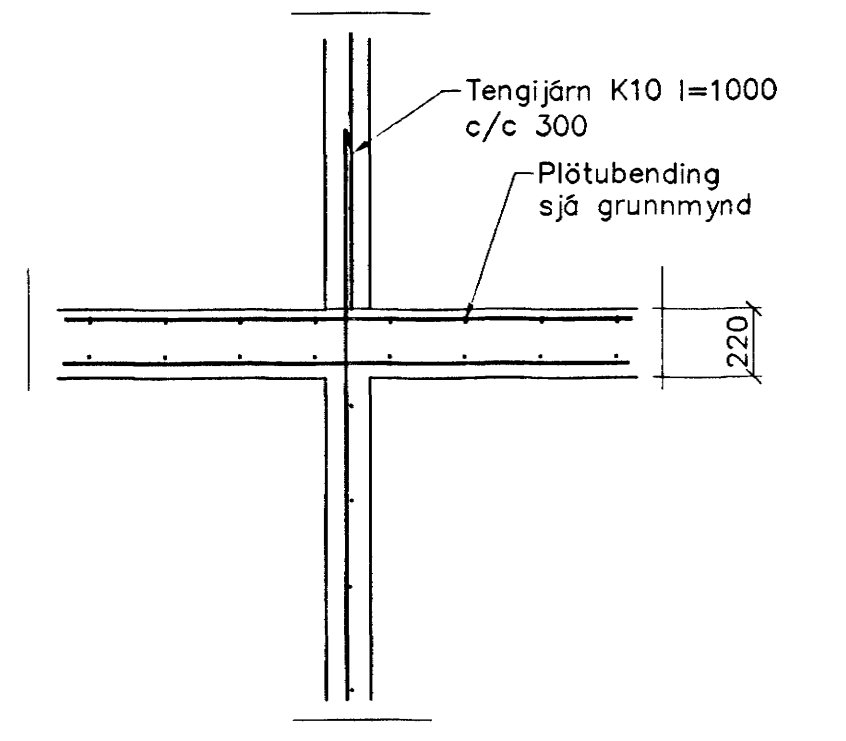

SNID 7 1:20

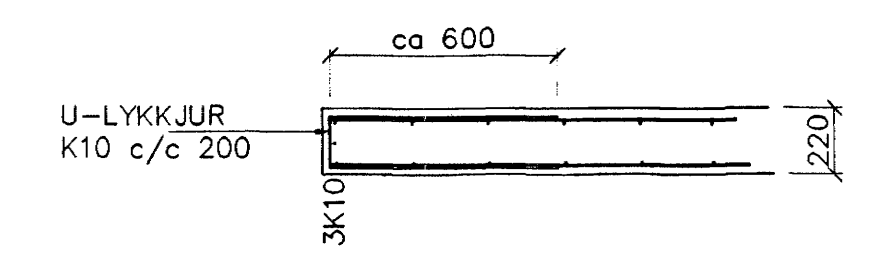

SNID 8 1:20

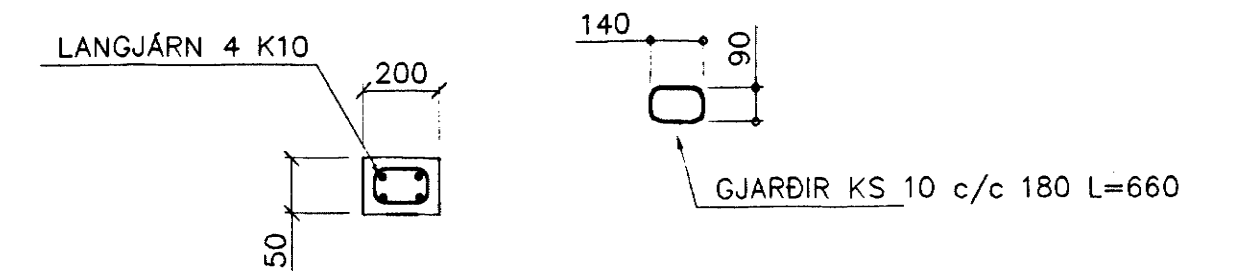

SNID S4 1:20

Br.	Dags.	Eðli breytinga	Sign.
BERJAVELLIR 2			
HAFNARFIRÐI			
BENDING VEGGJA 2 HÆÐAR			
BENDING PLÖTU YFIR 2 HÆÐ			
MKV. 1:50 1:20			
DAGS. FEB. 2003			
VERK NR. 2218			
TEIKN. NR. 1-05			
HANNAD. SIG. ÞORLEIFSS. KT. 241148-3009			
TEIKNAD G.H.			
YFIRFARID			
TEIKNIPJÓNUSTA SIGURDAR ÞORLEIFSSONAR ehf			
STRANDGÖTU 11 220 HAFNARFIRÐI			
SÍMI 555-4255 FAX 565-2875			
E-mail taeknihjonusta@islandia.is			
kt: 440693-2539			