


GRUNNMYND - NEDRIHÆÐAR

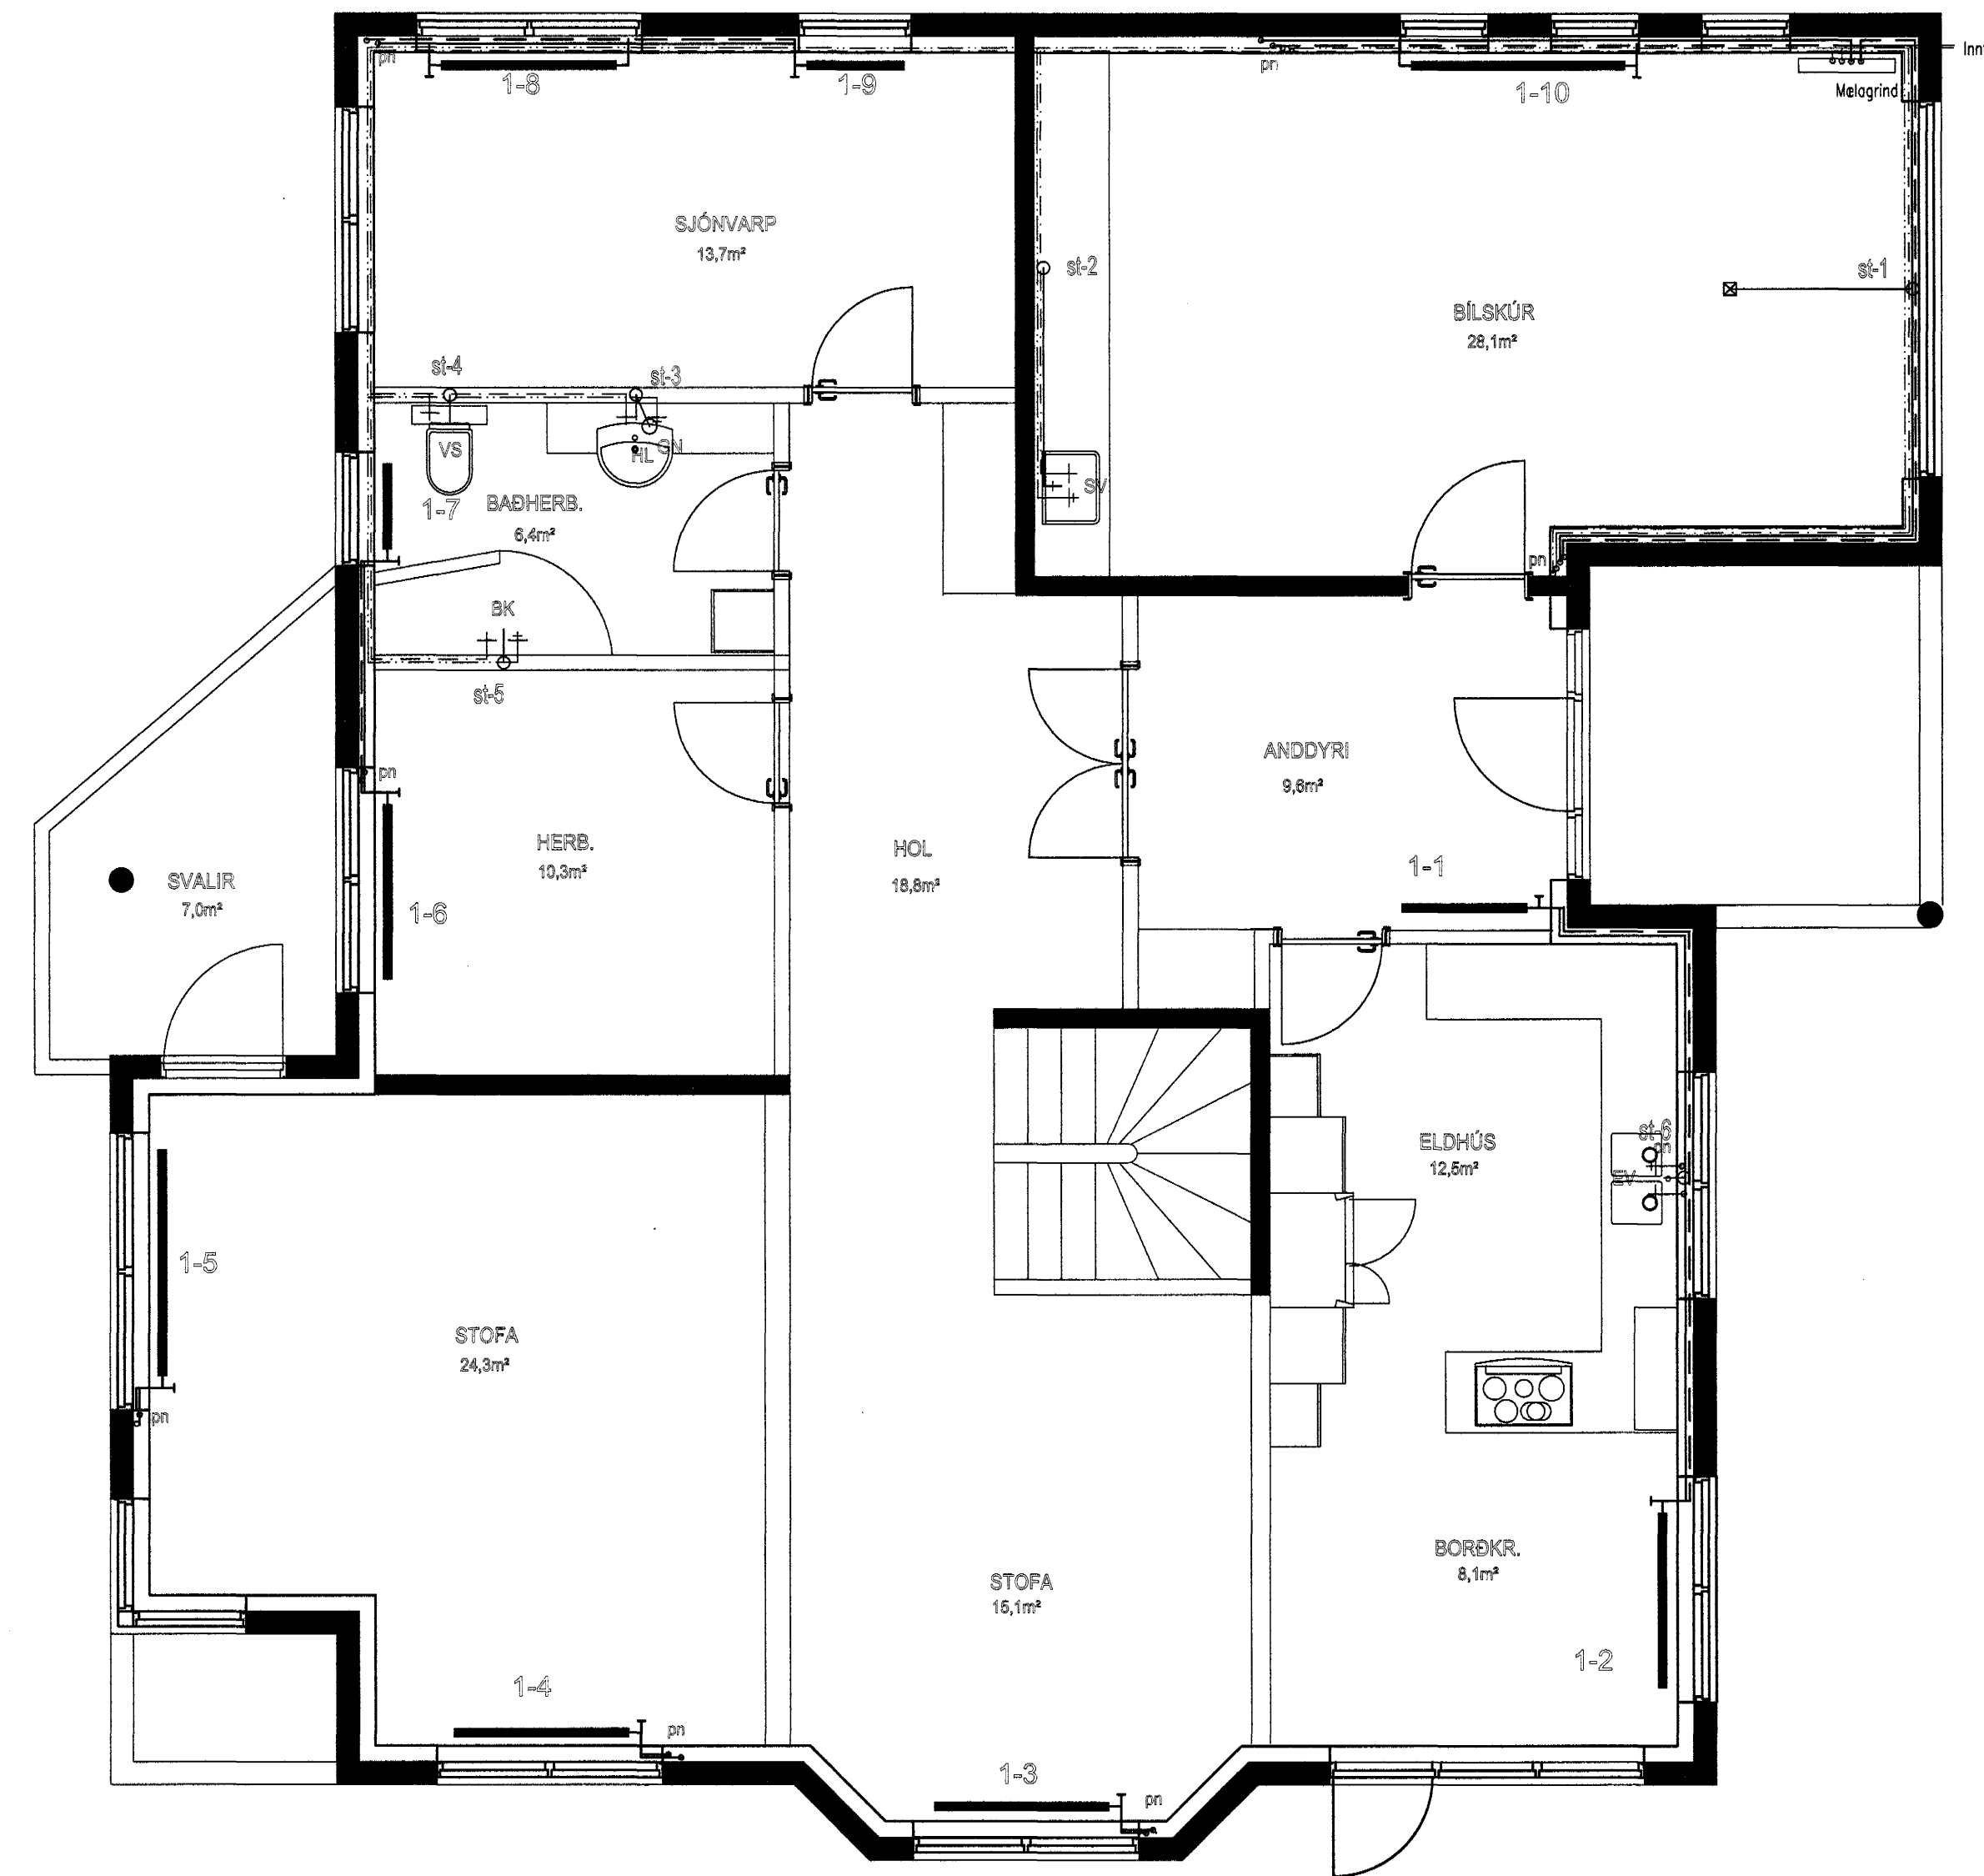

GRUNNMYND - EFRIHÆÐAR

OFNASKRÁ  $\Delta t = 40^\circ\text{C}$

NÚMÉR	STABUR	AFKÖST (kcal/h)	LENGD (mm)	HÆÐ (mm)	OPNGERÐ	MIÐVIBUN	STILLING LOKA
0-1	Geymsla	760	700	600	-	VOR-YL	
0-2	Þvottur	278	400	600	-	"	
0-3	Bad	820	800	600	-	"	
0-4	Hjón	1178	1800	600	-	"	
0-5	Hjón	1480	2000	600	-	"	
0-6	Herb.	1090	1400	600	-	"	
0-7	Bad	460	800	600	-	"	
0-8	Stofa	1178	1800	600	-	"	
0-9	Stofa	1800	1800	600	-	"	
0-10	Andd.	410	400	600	-	"	
0-11	Eldh.kr.	1600	1000	600	-	"	

ATH. Áður en ofnæðntun er staðfest skal yfirfara ofnæðntúrn á byggingastað.

OFNASKRÁ  $\Delta t = 40^\circ\text{C}$

NÚMÉR	STABUR	AFKÖST (kcal/h)	LENGD (mm)	HÆÐ (mm)	OPNGERÐ	MIÐVIBUN	STILLING LOKA
1-1	Andd.	1647	1000	600	-	VOR-YL	
1-2	Berðir.	2220	1800	600	-	"	
1-3	Stofa	1330	1800	300	-	"	
1-4	Stofa	1260	1800	300	-	"	
1-5	Stofa	1480	1800	300	-	"	
1-6	Herb.	880	1200	600	-	"	
1-7	Bad	810	800	600	-	"	
1-8	Stofa	1160	1800	600	-	"	
1-9	Stofa	440	600	600	-	"	
1-10	Bílskúr	2100	2000	600	-	"	

ATH. Áður en ofnæðntun er staðfest skal yfirfara ofnæðntúrn á byggingastað.

Byggingafræðir Hainarfarðar  
Alfreitt bann  
17 MARS 2003

*Handwritten signature*

Breytingar	ERLUÁS 11	
Dogs.	Nofn	Tæknibjónusta Ragnara G Gunnarssonar ehf.
Nr.		Smíðuvegi 1k 544 5350 fax: 544 5351
		Mkv. 1:50
		Nr. 1-L
		Dogs. 20.09. '02
		Hit- og neysluvætnislagirn Grunnmynd
		kt.:110947-2839