



D SNID
1:20
1101,1401
2101,2401
3101,3401
4101,4401

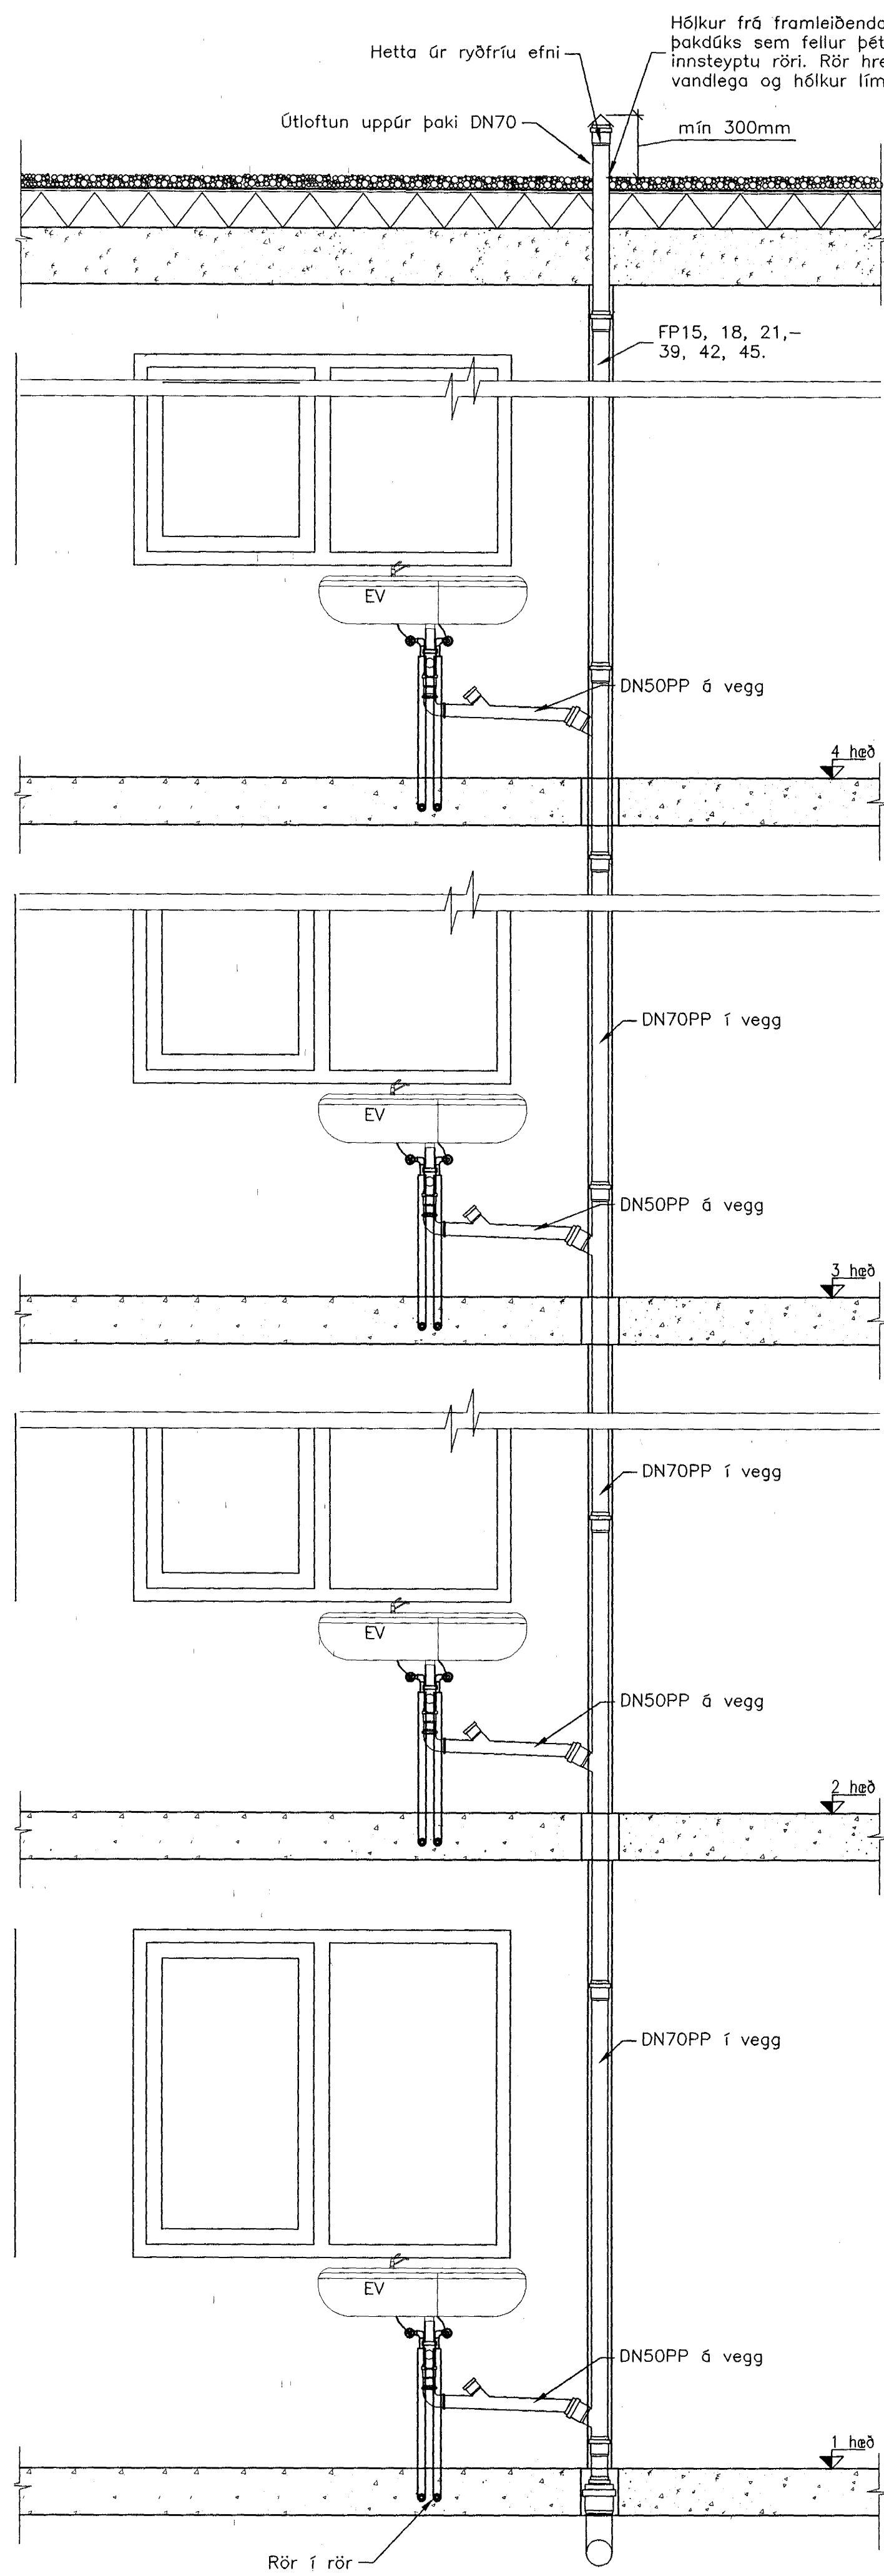

E SNID
1:20
1101,1401
2101,2401
3101,3401
4101,4401

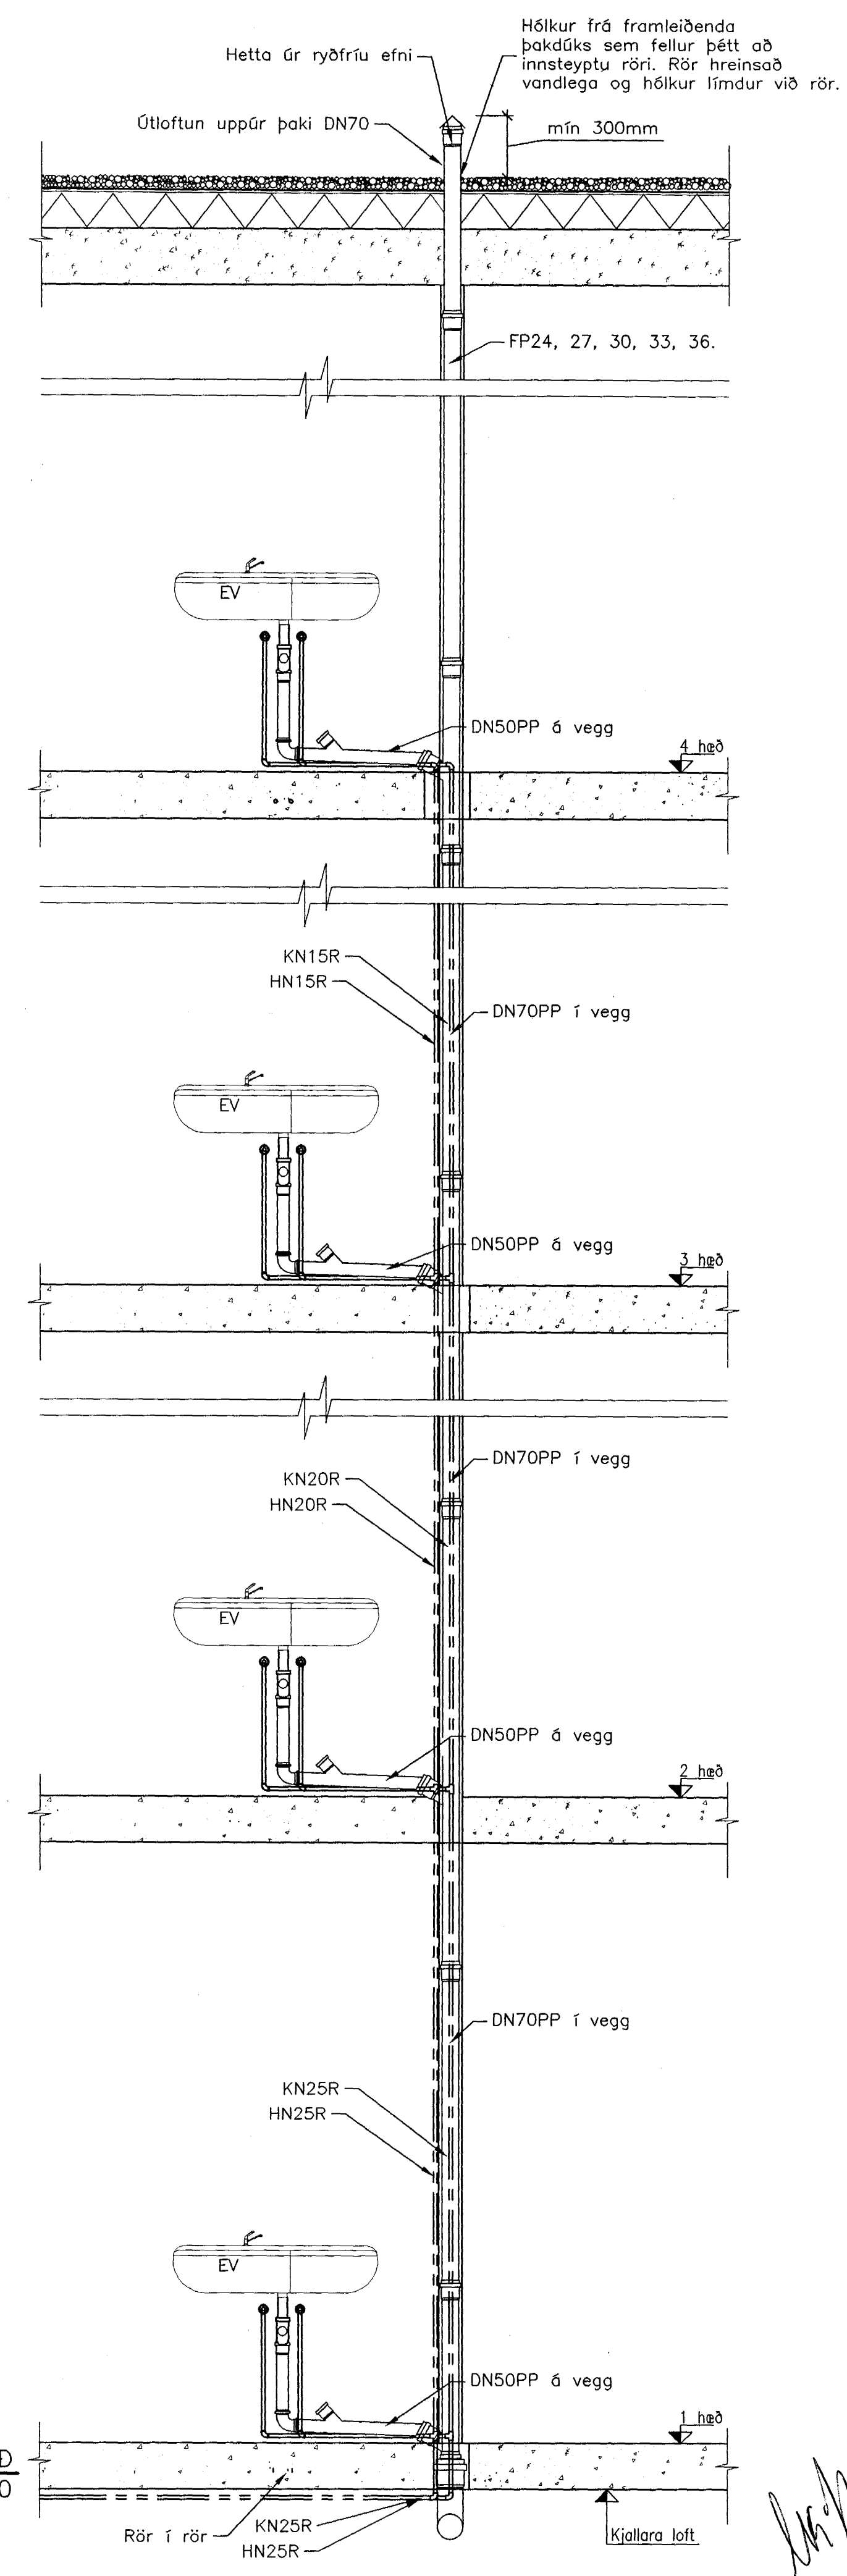

H SNID
1:20
1201,1301
2201,2301
3201,3301
4201,4301

Áritun samræmingarhönnuðar:

SKÝRINGAR:


ATH!! Dæmigerð snið.

Byggingafræðingur
Ágretti þann
21 FEB. 2003
[Signature]

ÓTGÁFA	DAGSETNING	TEIKNAD	YFIRFARID	SAMDYKKT
--------	------------	---------	-----------	----------

EDLU BREVINGAR

LYKILMYND:

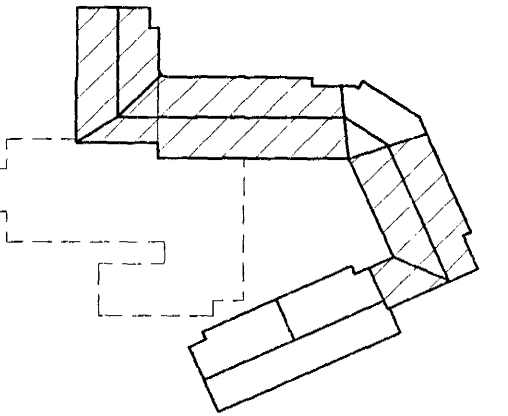

HANNAÐ:	UBJ	DAGS.:	30.01.'03
TEIKNAD:	UBJ/SI	KVARDI:	1:20
YFIRF.:	G. G.	VERK NR.:	5220
SKRÁ:	P-70-01	TEIKN.NR.:	P-70-03

SAMP.: *[Signature]* 210259-2529

FRUMSTÆRD BLADS A1 - BLADSTÆRD A3, MINNKUN 1:2

BURKNAVELLIR 17, HAFNARFIRDI

Frærenslí og neysluvatn
Dæmigerð snið og ásynd

FJARHITUN HF
VERKFRÆÐISTOFA
BORGARTONI 17 - 105 REYKJAVIK NETFANG: fjarhitun@fjarhitun.is
SÍMI 562 8955 - FAX 562 8950 VEFSLA: www.fjarhitun.is
KENNITALA: 700186-1649