



Vesturgafli C Mkv. 1:50
104

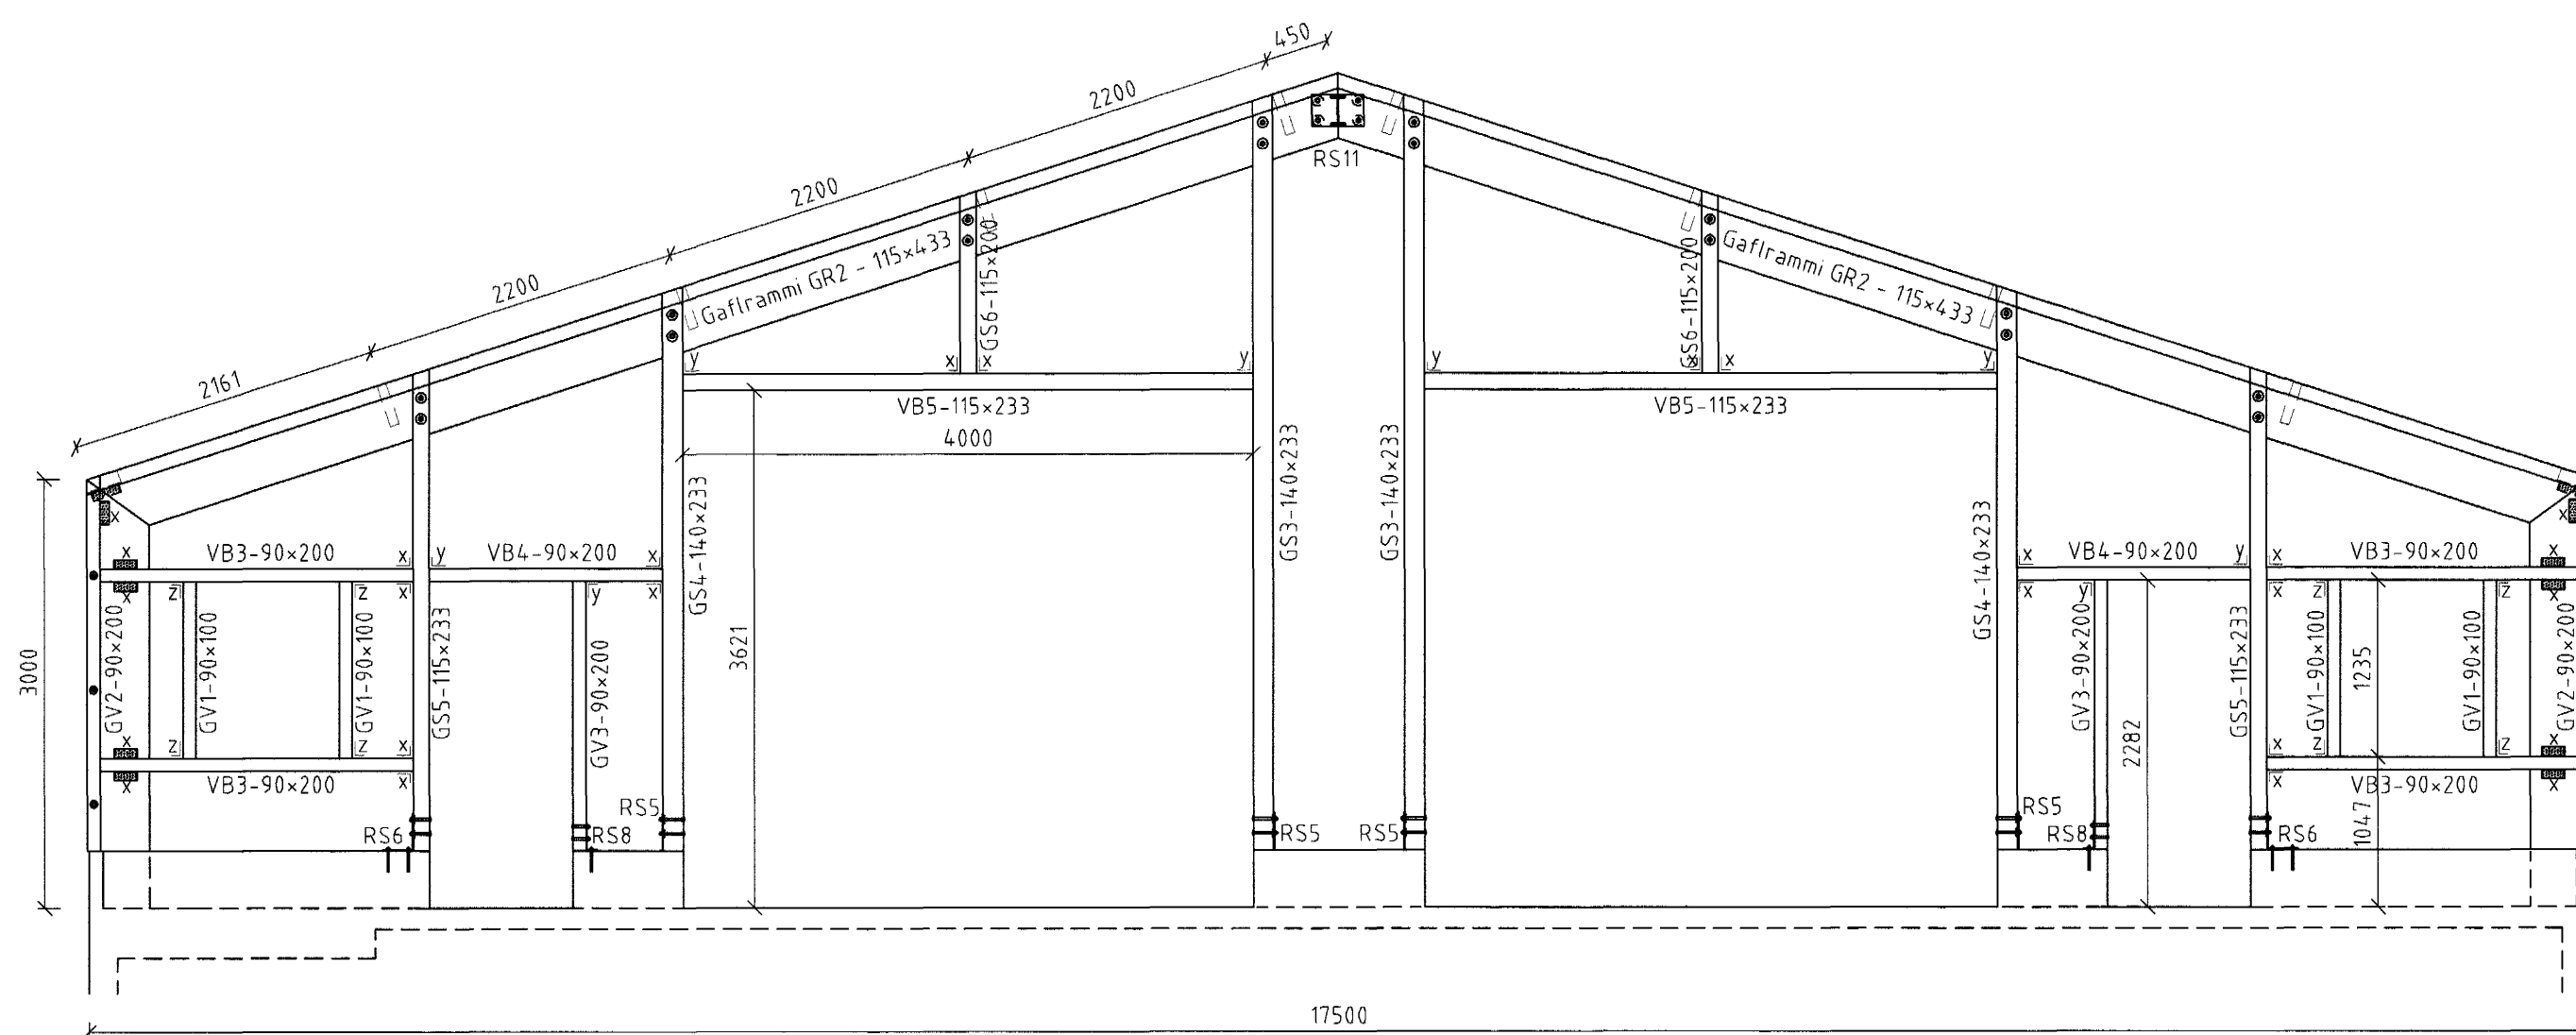


Austurgafli D Mkv. 1:50
104


Sérmynd 11 Mkv. 1:10
104

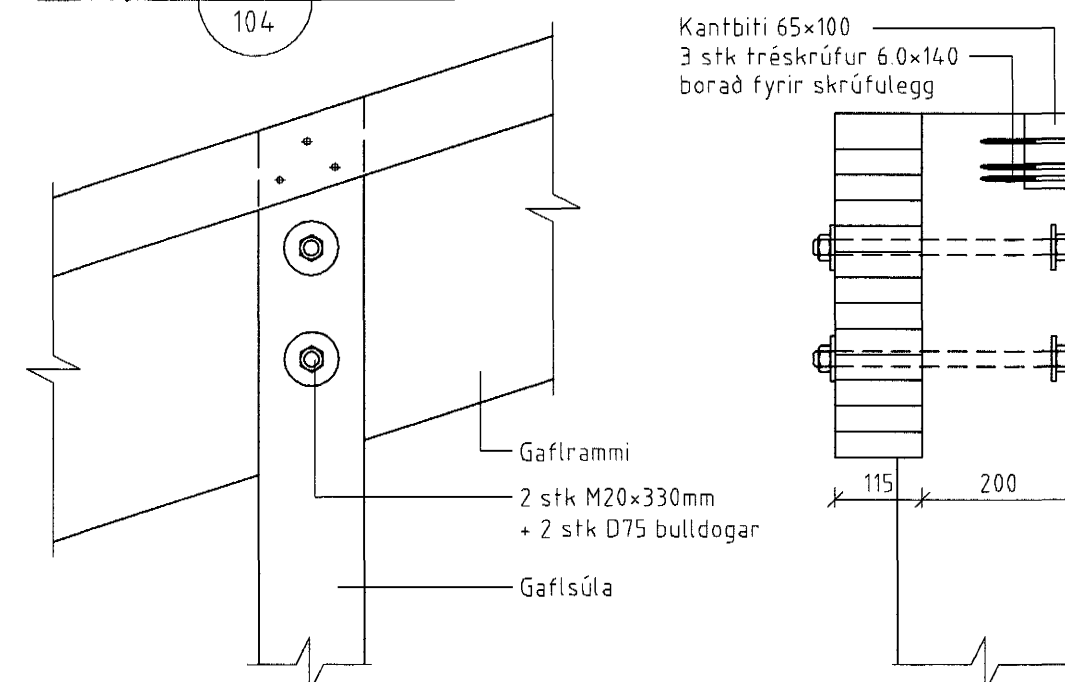



x - sérmynd Mkv. 1:10
Festing langbanda 90x200

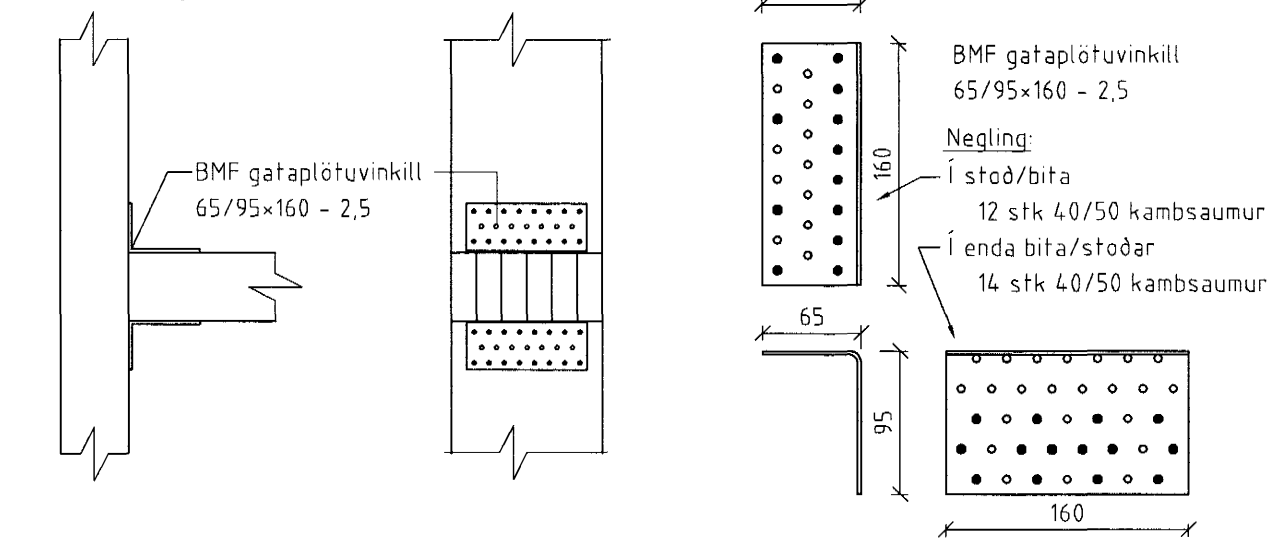

y - sérmynd Mkv. 1:10
Festing bita yfir hurðargötum

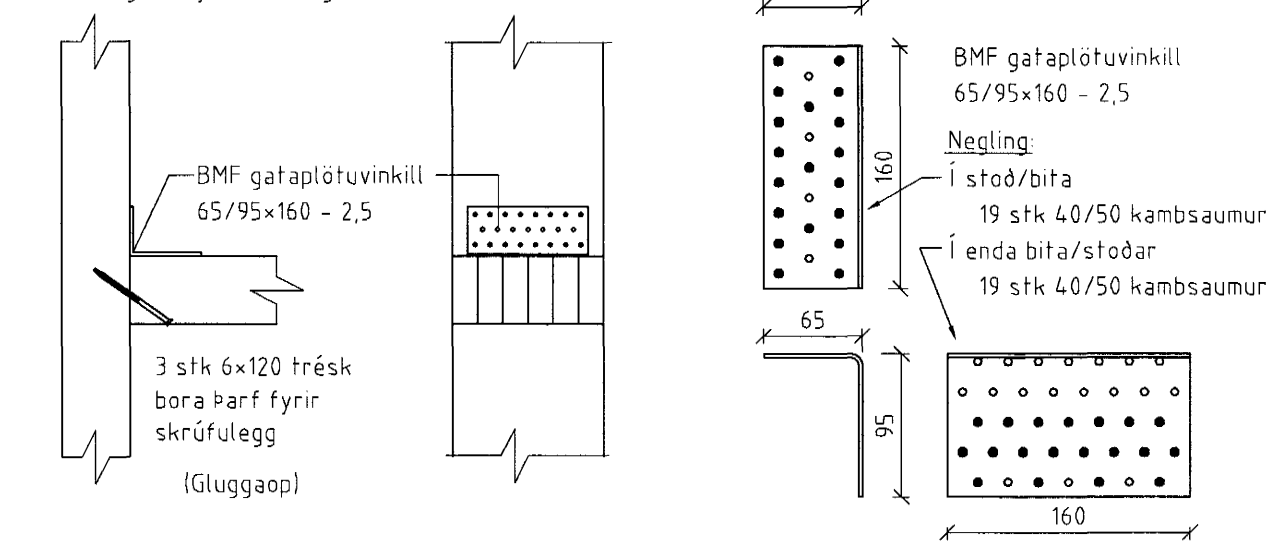

z - sérmynd Mkv. 1:10
Festing lausholta í gluggagötum

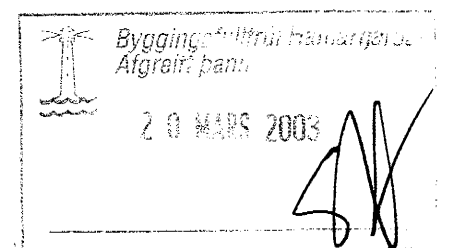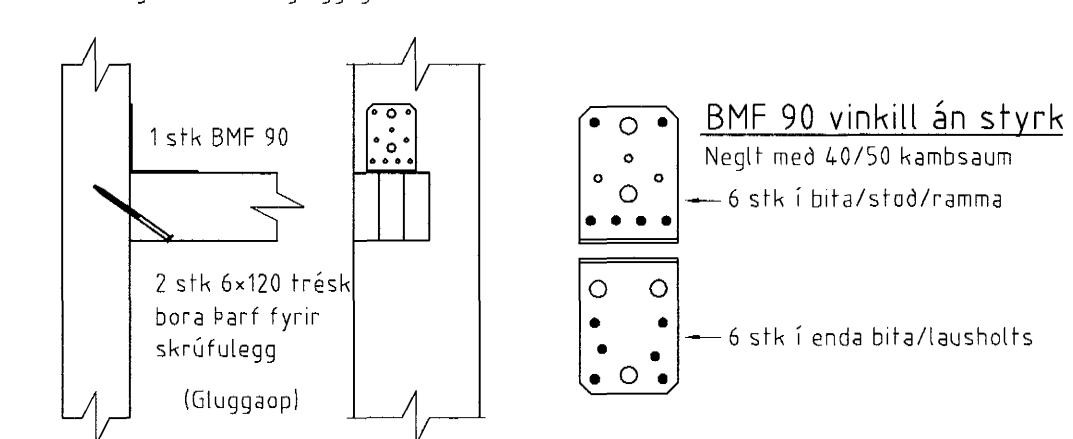

ÖLL AFNOT OG AFRITUN TEIKNINGAR AD HLUTA EDA Í HEILD ER HÁÐ SKRIFLEGU LEYFI LÍMTRÉS HF.

Númer	Dags	Skýring breytingar	Br. af
MKV. 150.1.10	DAGS. 2003.01.09	VERKNR. 2002080013	ÚTGÁFA NR. 1
TEIKN. BI	REIKN. BI	YFIRF. GG	NR. TEIKNINGAR
HEITI VERKS: Rauhella 12, Hafnarfirdi			104
HEITI TEIKNINGAR: Gaflymyndir - sérmyndir			DAGS. ÁRITUNAR 3/11/2003 DAGS. ÁRITUNAR 14.3.03