

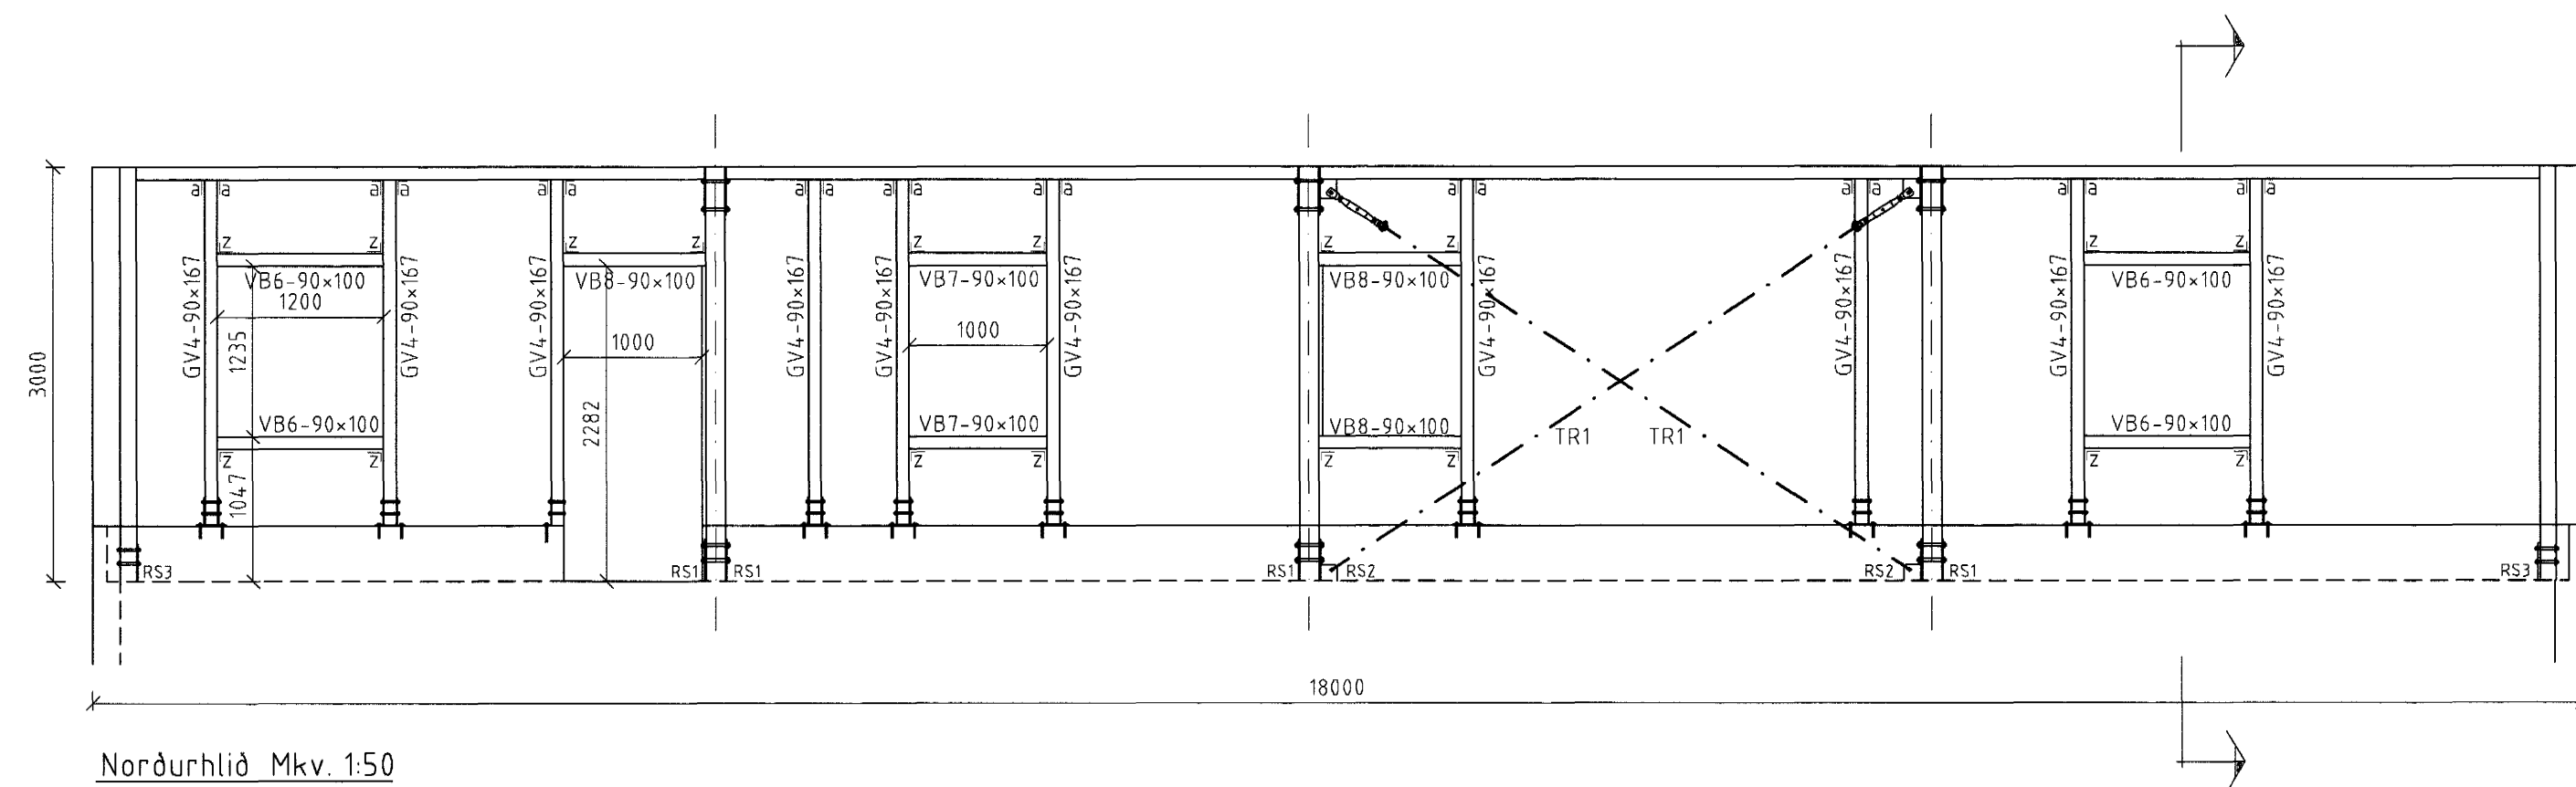


Súðurhlíð Mkv. 1:50



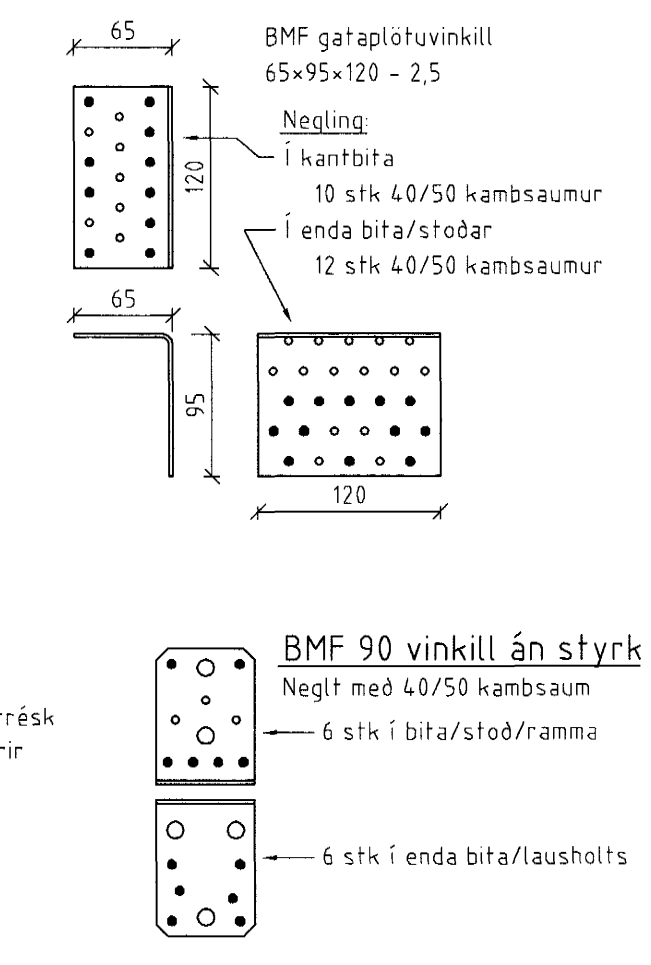


Norðurhlíð Mkv. 1:50

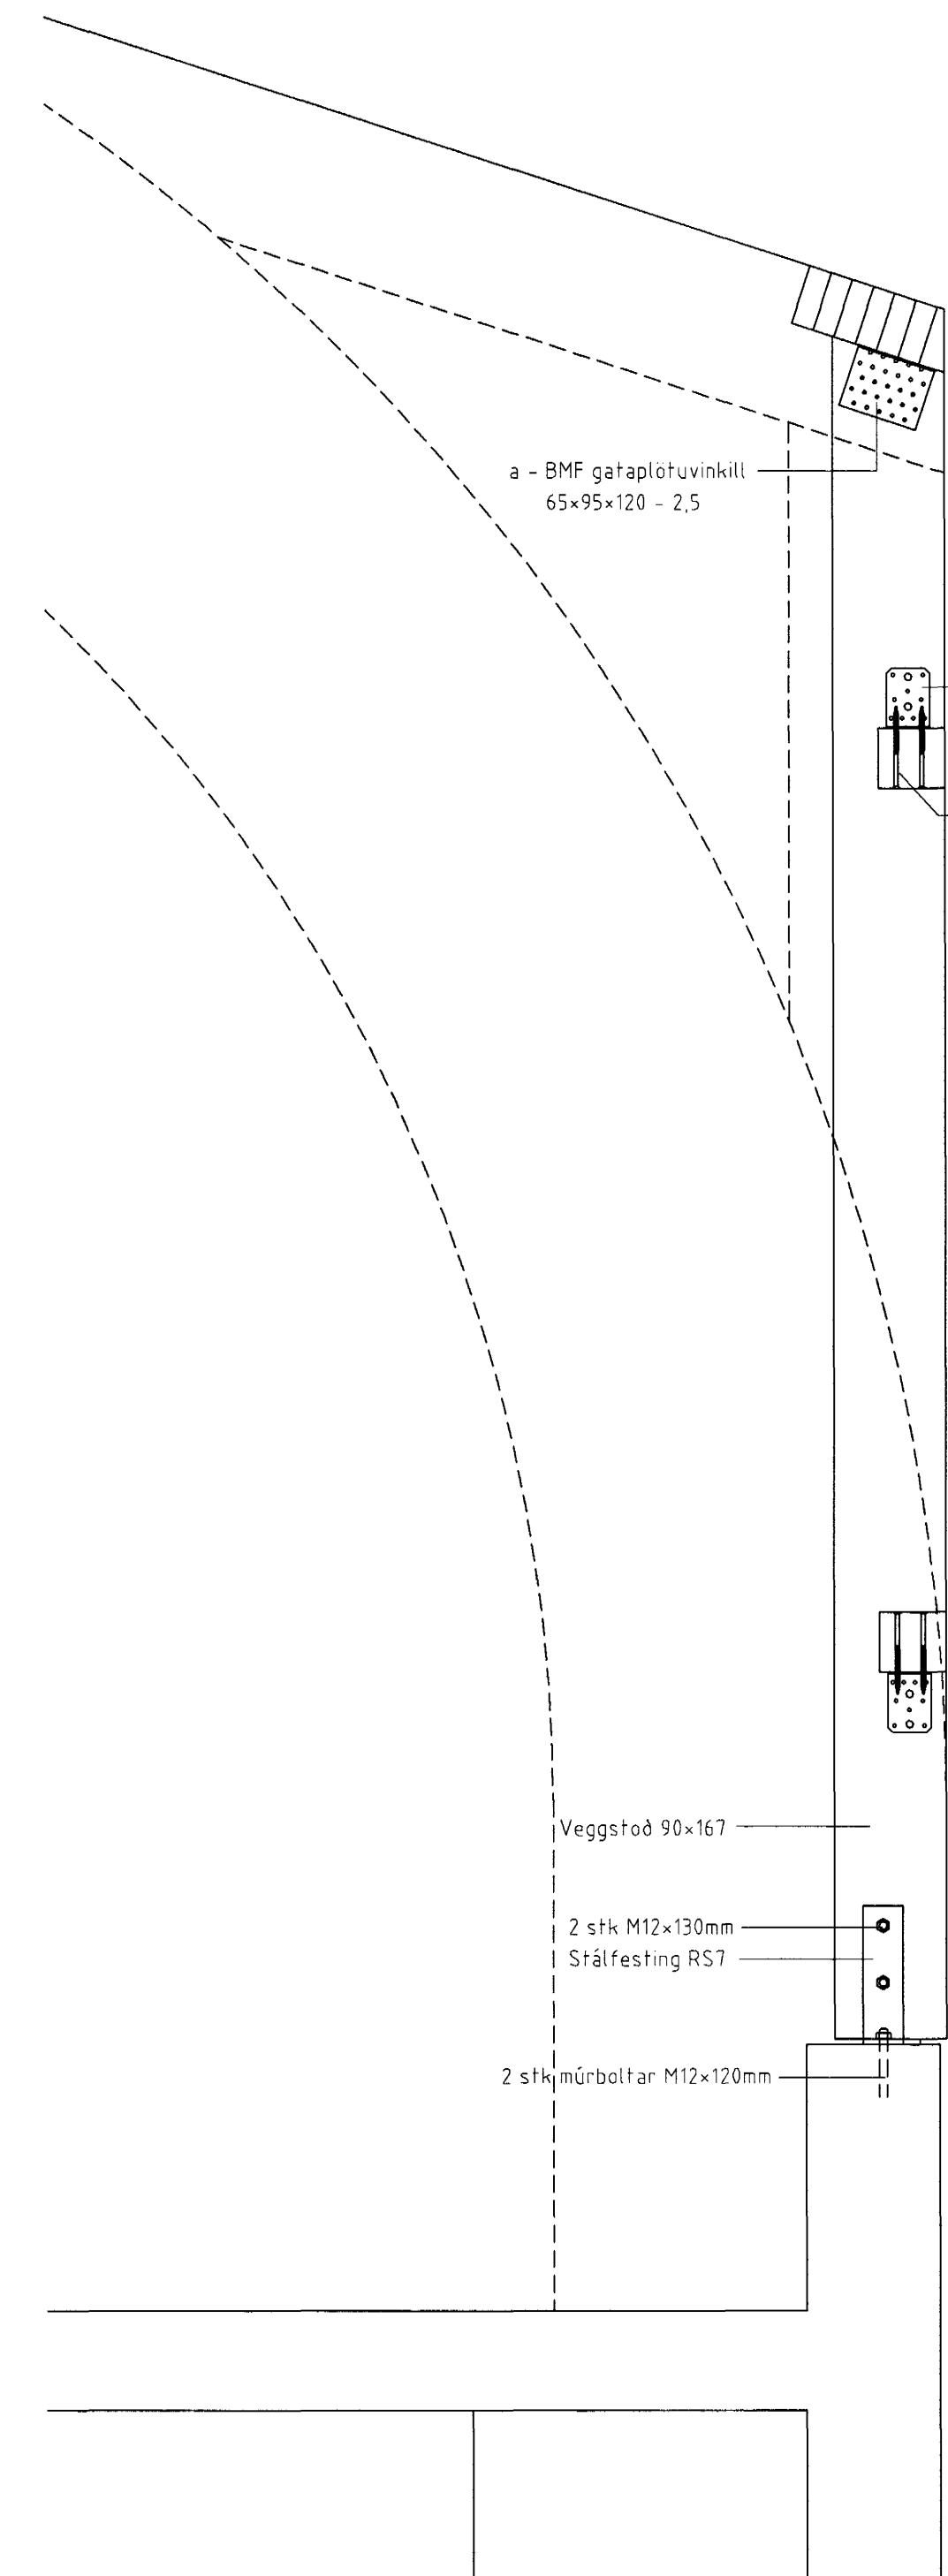

20 MARS 2008

ÖLL AFNOT OG AFRITUN TEIKNINGAR AÐ HLUTA Eða Í HEILD ER HÁÐ SKRIFLEGU LEYFI LÍMTRÉS HF.

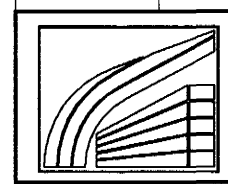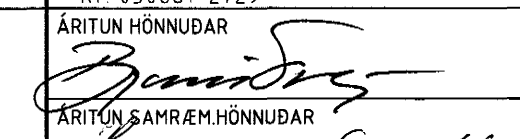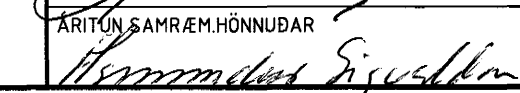Númer	Dags	Skýring breytingar	Br af																
<div style="display: flex; justify-content: space-between;"> <div style="text-align: center;">  <p>LÍMTRÉ HF. Tæknideild Vidarhóla 2b, 110 Reykjavík Sími: 530 6000 Fax: 530 6019</p> </div> <div> <table border="1"> <tr> <td>MKV.</td> <td>DAGS.</td> <td>VERKNR.</td> <td>ÚTGÁFA NR.</td> </tr> <tr> <td>150.110</td> <td>2003.01.09</td> <td>2002080013</td> <td>1</td> </tr> <tr> <td>TEIKN.</td> <td>REIKN.</td> <td>YFRF.</td> <td>NR. TEIKNINGAR</td> </tr> <tr> <td>BI</td> <td>BI</td> <td>GG</td> <td>105</td> </tr> </table> </div> </div>				MKV.	DAGS.	VERKNR.	ÚTGÁFA NR.	150.110	2003.01.09	2002080013	1	TEIKN.	REIKN.	YFRF.	NR. TEIKNINGAR	BI	BI	GG	105
MKV.	DAGS.	VERKNR.	ÚTGÁFA NR.																
150.110	2003.01.09	2002080013	1																
TEIKN.	REIKN.	YFRF.	NR. TEIKNINGAR																
BI	BI	GG	105																
HEITI VERKS: Rauðhella 12, Hafnarfirði		NAFN HÖNNUNAR Bjarni Ingbergsson byggingafræknifræðingur kt. 030861-2129																	
HEITI TEIKNINGAR Hliðarmyndir - sérmyndir		ÁRITUN HÖNNUNAR  ÁRITUN SAMRÆM HÖNNUNAR 																	
		DAGS. ÁRITUNAR 3/1 2008 DAGS. ÁRITUNAR 14.3 '03																	