




LB1 - Langbönd 65x300 Mkv. 1:20
Samtals 8 stk

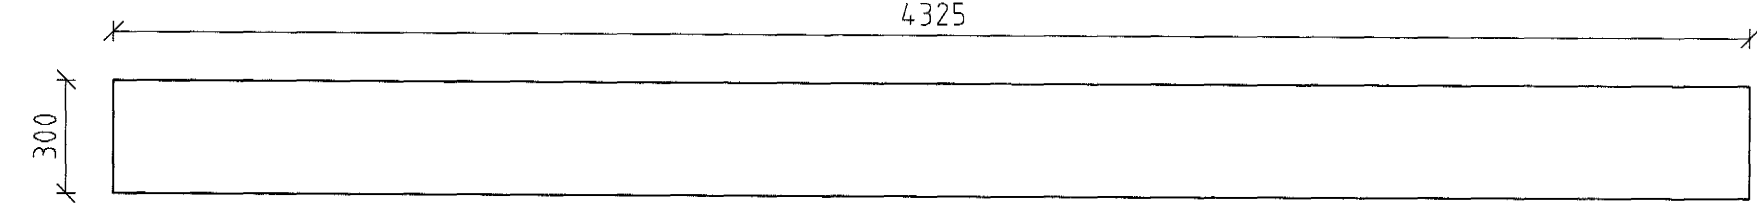


LB2 - Langbönd 65x300 Mkv. 1:20
Samtals 2 stk

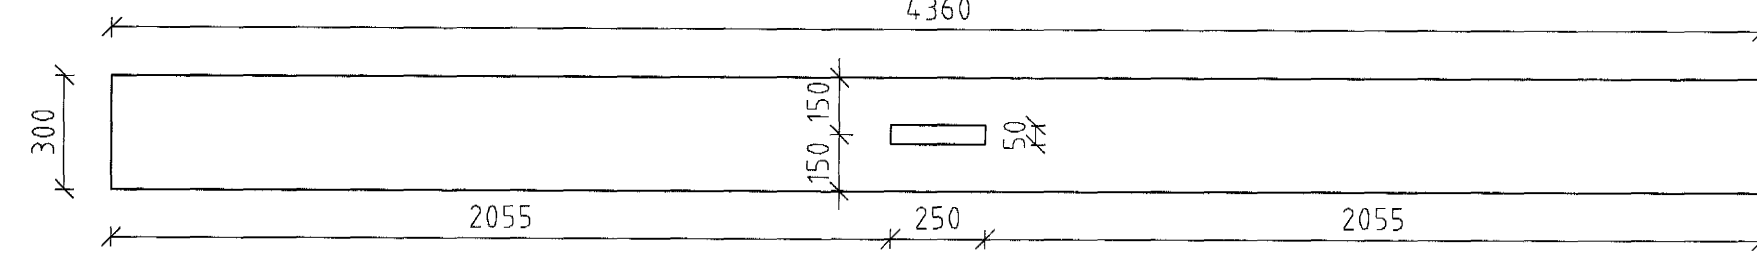


LB3 - Langbönd 65x300 Mkv. 1:20
Samtals 2 stk

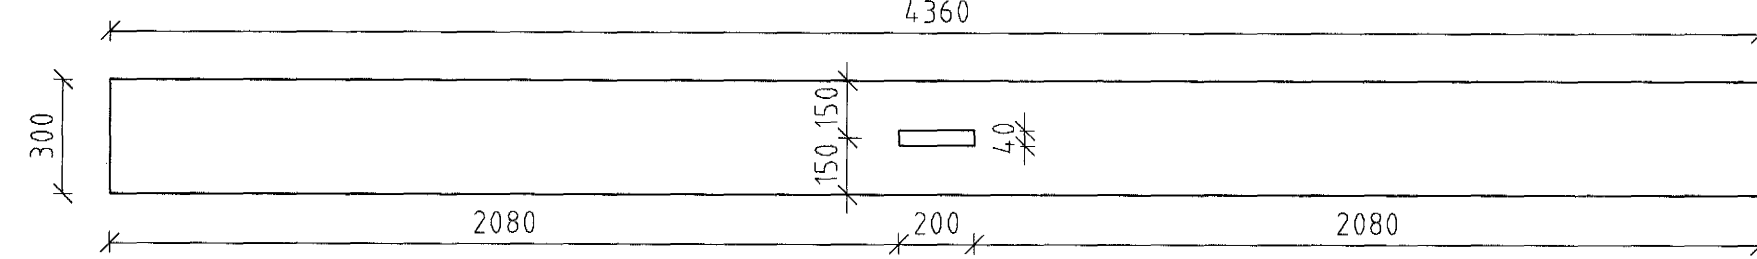


LB4 - Langbönd 90x300 Mkv. 1:20
Samtals 4 stk

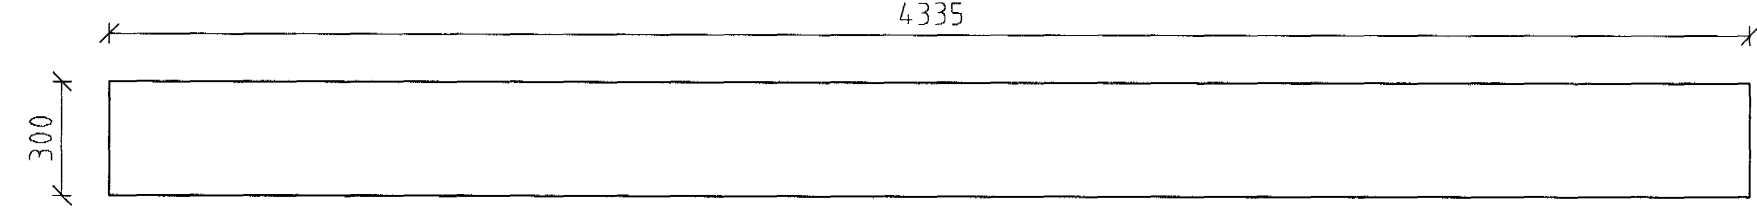


LB5 - Langbönd 65x300 Mkv. 1:20
Samtals 8 stk

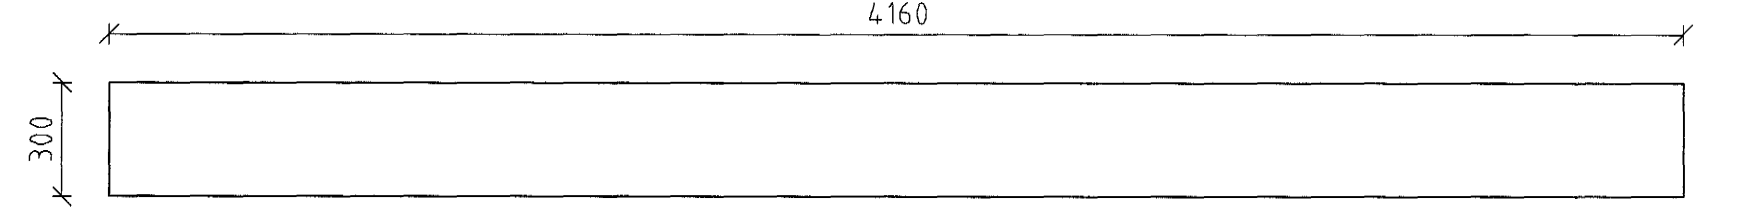


LB6 - Langbönd 65x300 Mkv. 1:20
Samtals 8 stk

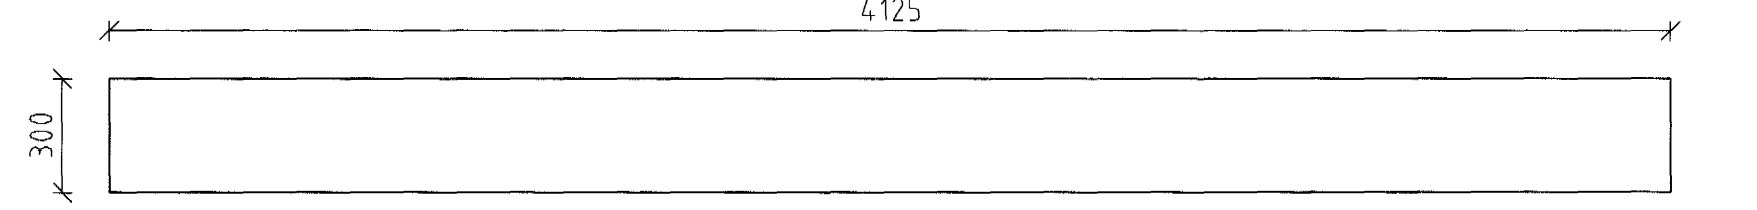


GS1 - Gaflsúlur 140x233 Mkv. 1:20
Samtals 1 stk + 1 stk speglad

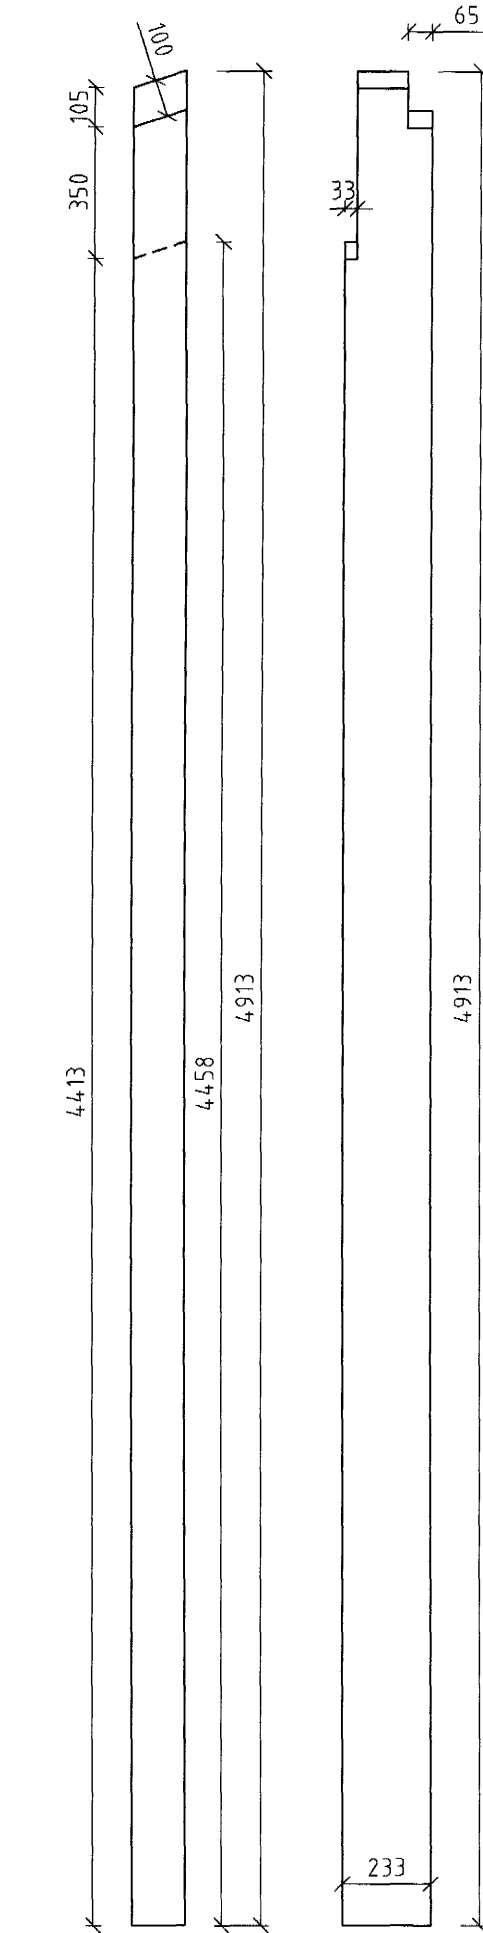


GS2 - Gaflsúlur 115x233 Mkv. 1:20
Samtals 1 stk + 1 stk speglad

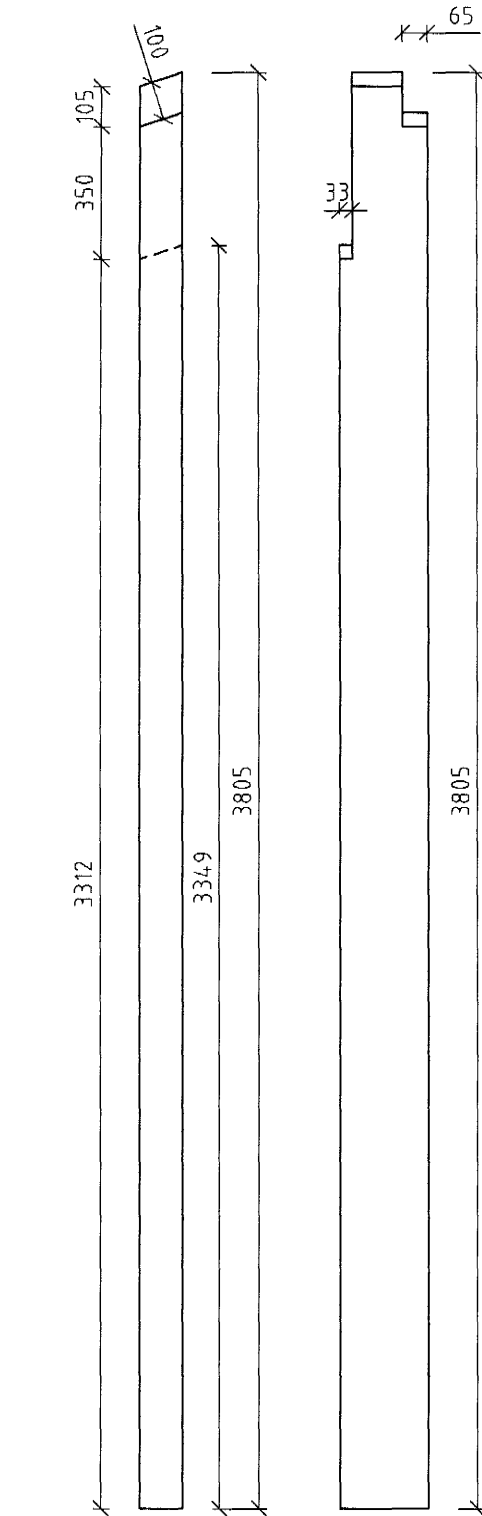


GS3 - Gaflsúlur 140x233 Mkv. 1:20
Samtals 1 stk + 1 stk speglad

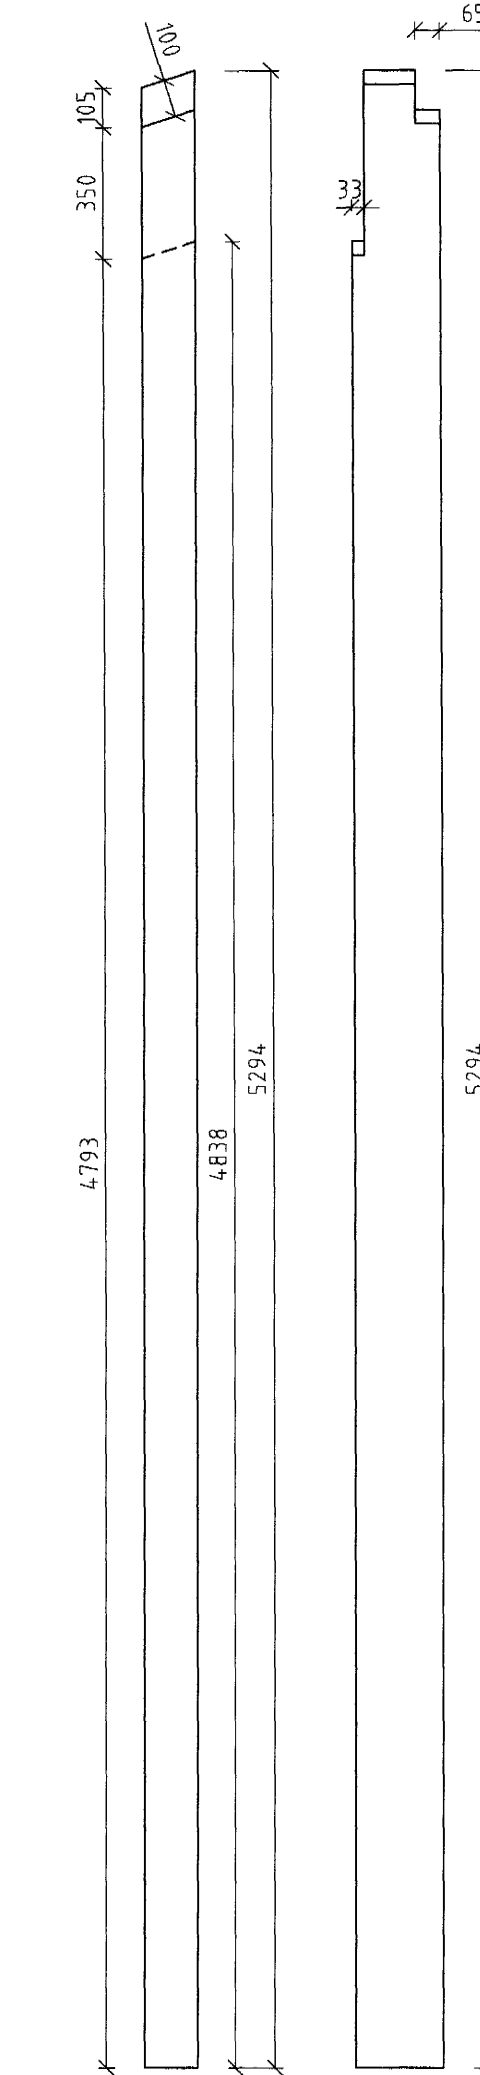


GS4 - Gaflsúlur 140x233 Mkv. 1:20
Samtals 1 stk + 1 stk speglad

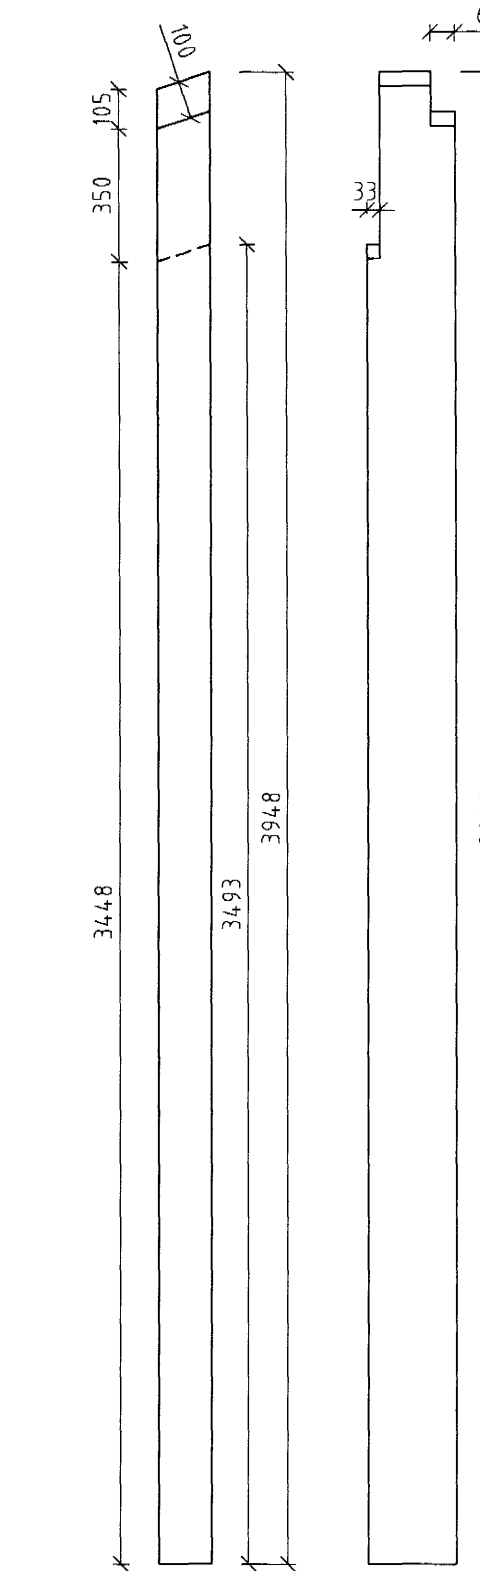


GS5 - Gaflsúlur 115x233 Mkv. 1:20
Samtals 1 stk + 1 stk speglad

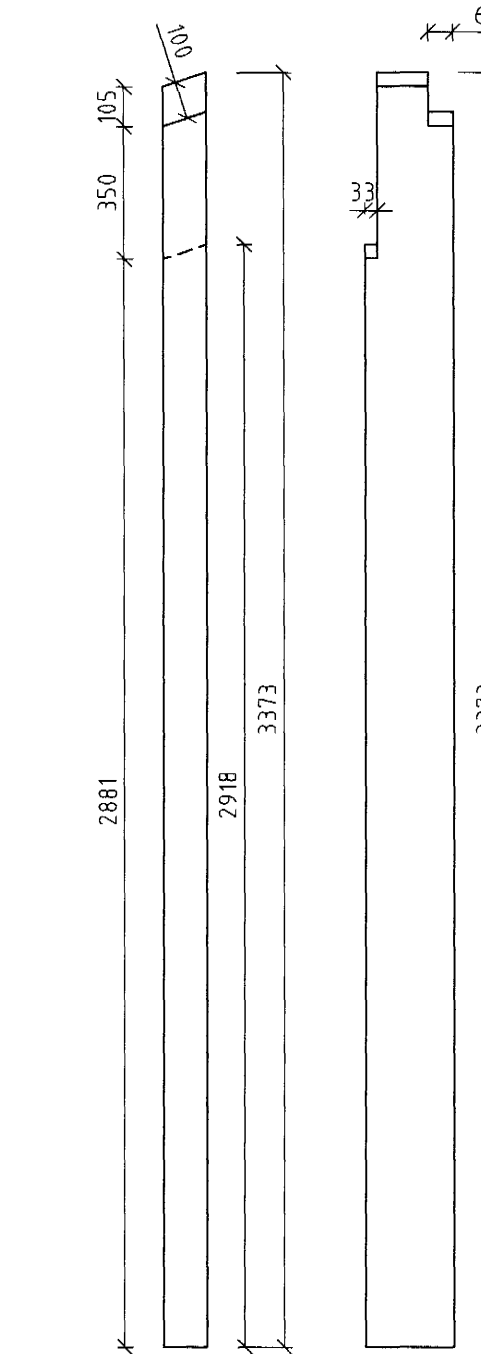


GS6 - Gaflsúlur 115x200 Mkv. 1:20
Samtals 1 stk + 1 stk speglad

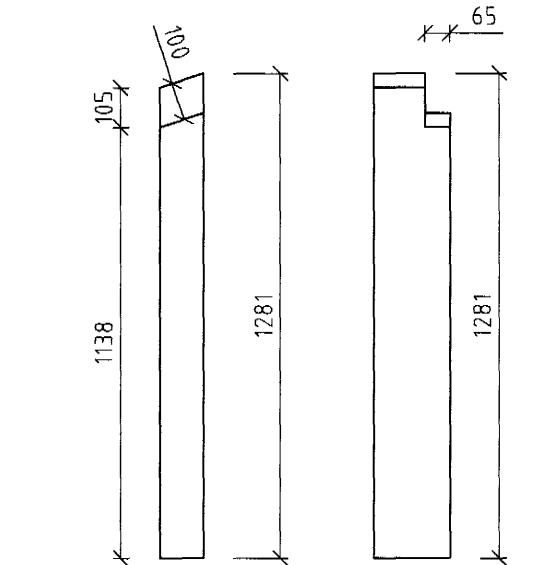


KB1 - Kantbönd 90x233 Mkv. 1:20
Samtals 2 stk

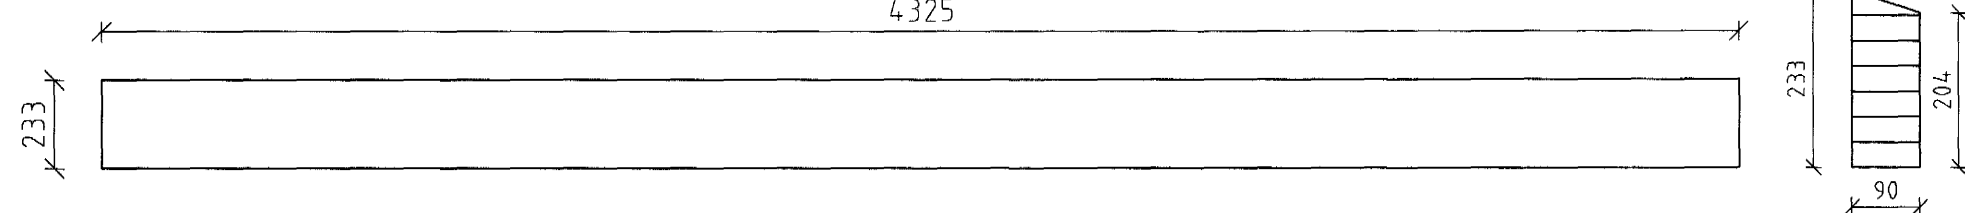


KB2 - Kantbönd 90x233 Mkv. 1:20
Samtals 2 stk

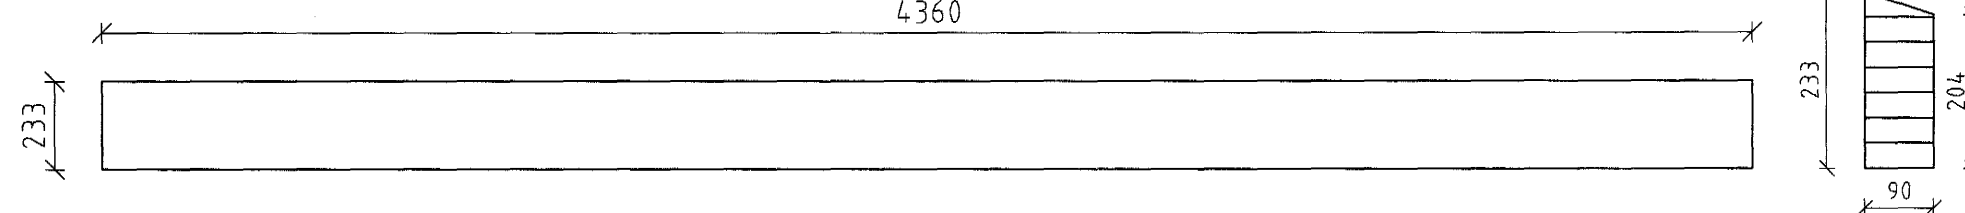



KB3 - Kantbönd 90x233 Mkv. 1:20
Samtals 2 stk

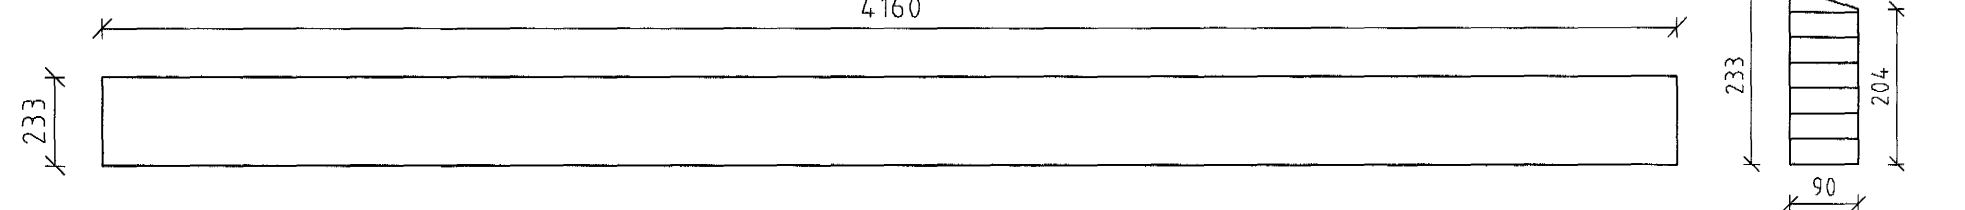

KB4 - Kantbönd 90x233 Mkv. 1:20
Samtals 2 stk

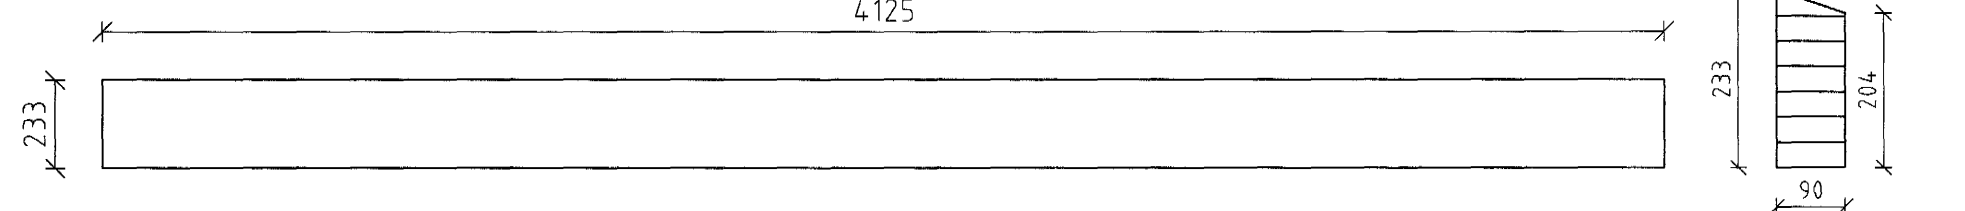

GV4 - Veggsúlur 90x167 Mkv. 1:20
Samtals 20 stk

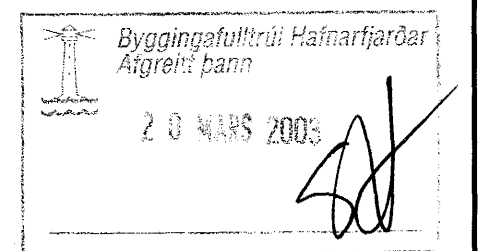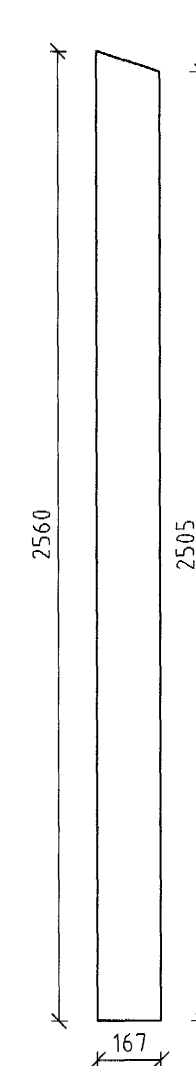

Númer	Dags	Skýring breytingar	Br. af
ÖLL AFNOT OG AFRITUN TEKNINGAR AÐ HLUTA EÐA Í HEILD ER HÁÐ SKRIFLEGU LEYFI LÍMTRÉS HF.			
<p>LÍMTRÉ HF. Tæknidæling Viðarhóla 2b, 110 Reykjavík Sími: 530 6000 Fax: 530 6019</p>		<p>MKV. 1:20 TEKNI. BI</p>	<p>DAGS. 2002.12.04 REKNI. BI</p>
<p>HEITI VERKS: Rauðhella 12, Hafnarfirði</p>		<p>VERKNR. 2002060013 YRIF. GG</p>	<p>ÚTGÁFA NR. 1 NR. TEKNINGAR 302</p>
<p>HEITI TEKNINGAR Langbönd og stoðir Framleiðsluteikning</p>		<p>NAFN HÖNNUDAR Bjarni Ingbergsson byggingatæknifræðingur Sími: 930861-2129</p>	<p>DAGS. ÁRITUNAR 3/11/2005 DAGS. ÁRITUNAR 14.3.05</p>
<p>ÁRITUN HÖNNUDAR <i>Bjarni Ingbergsson</i></p>		<p>ÁRITUN SAMRÆM HÖNNUDAR <i>Hannadís Þorvaldsson</i></p>	