

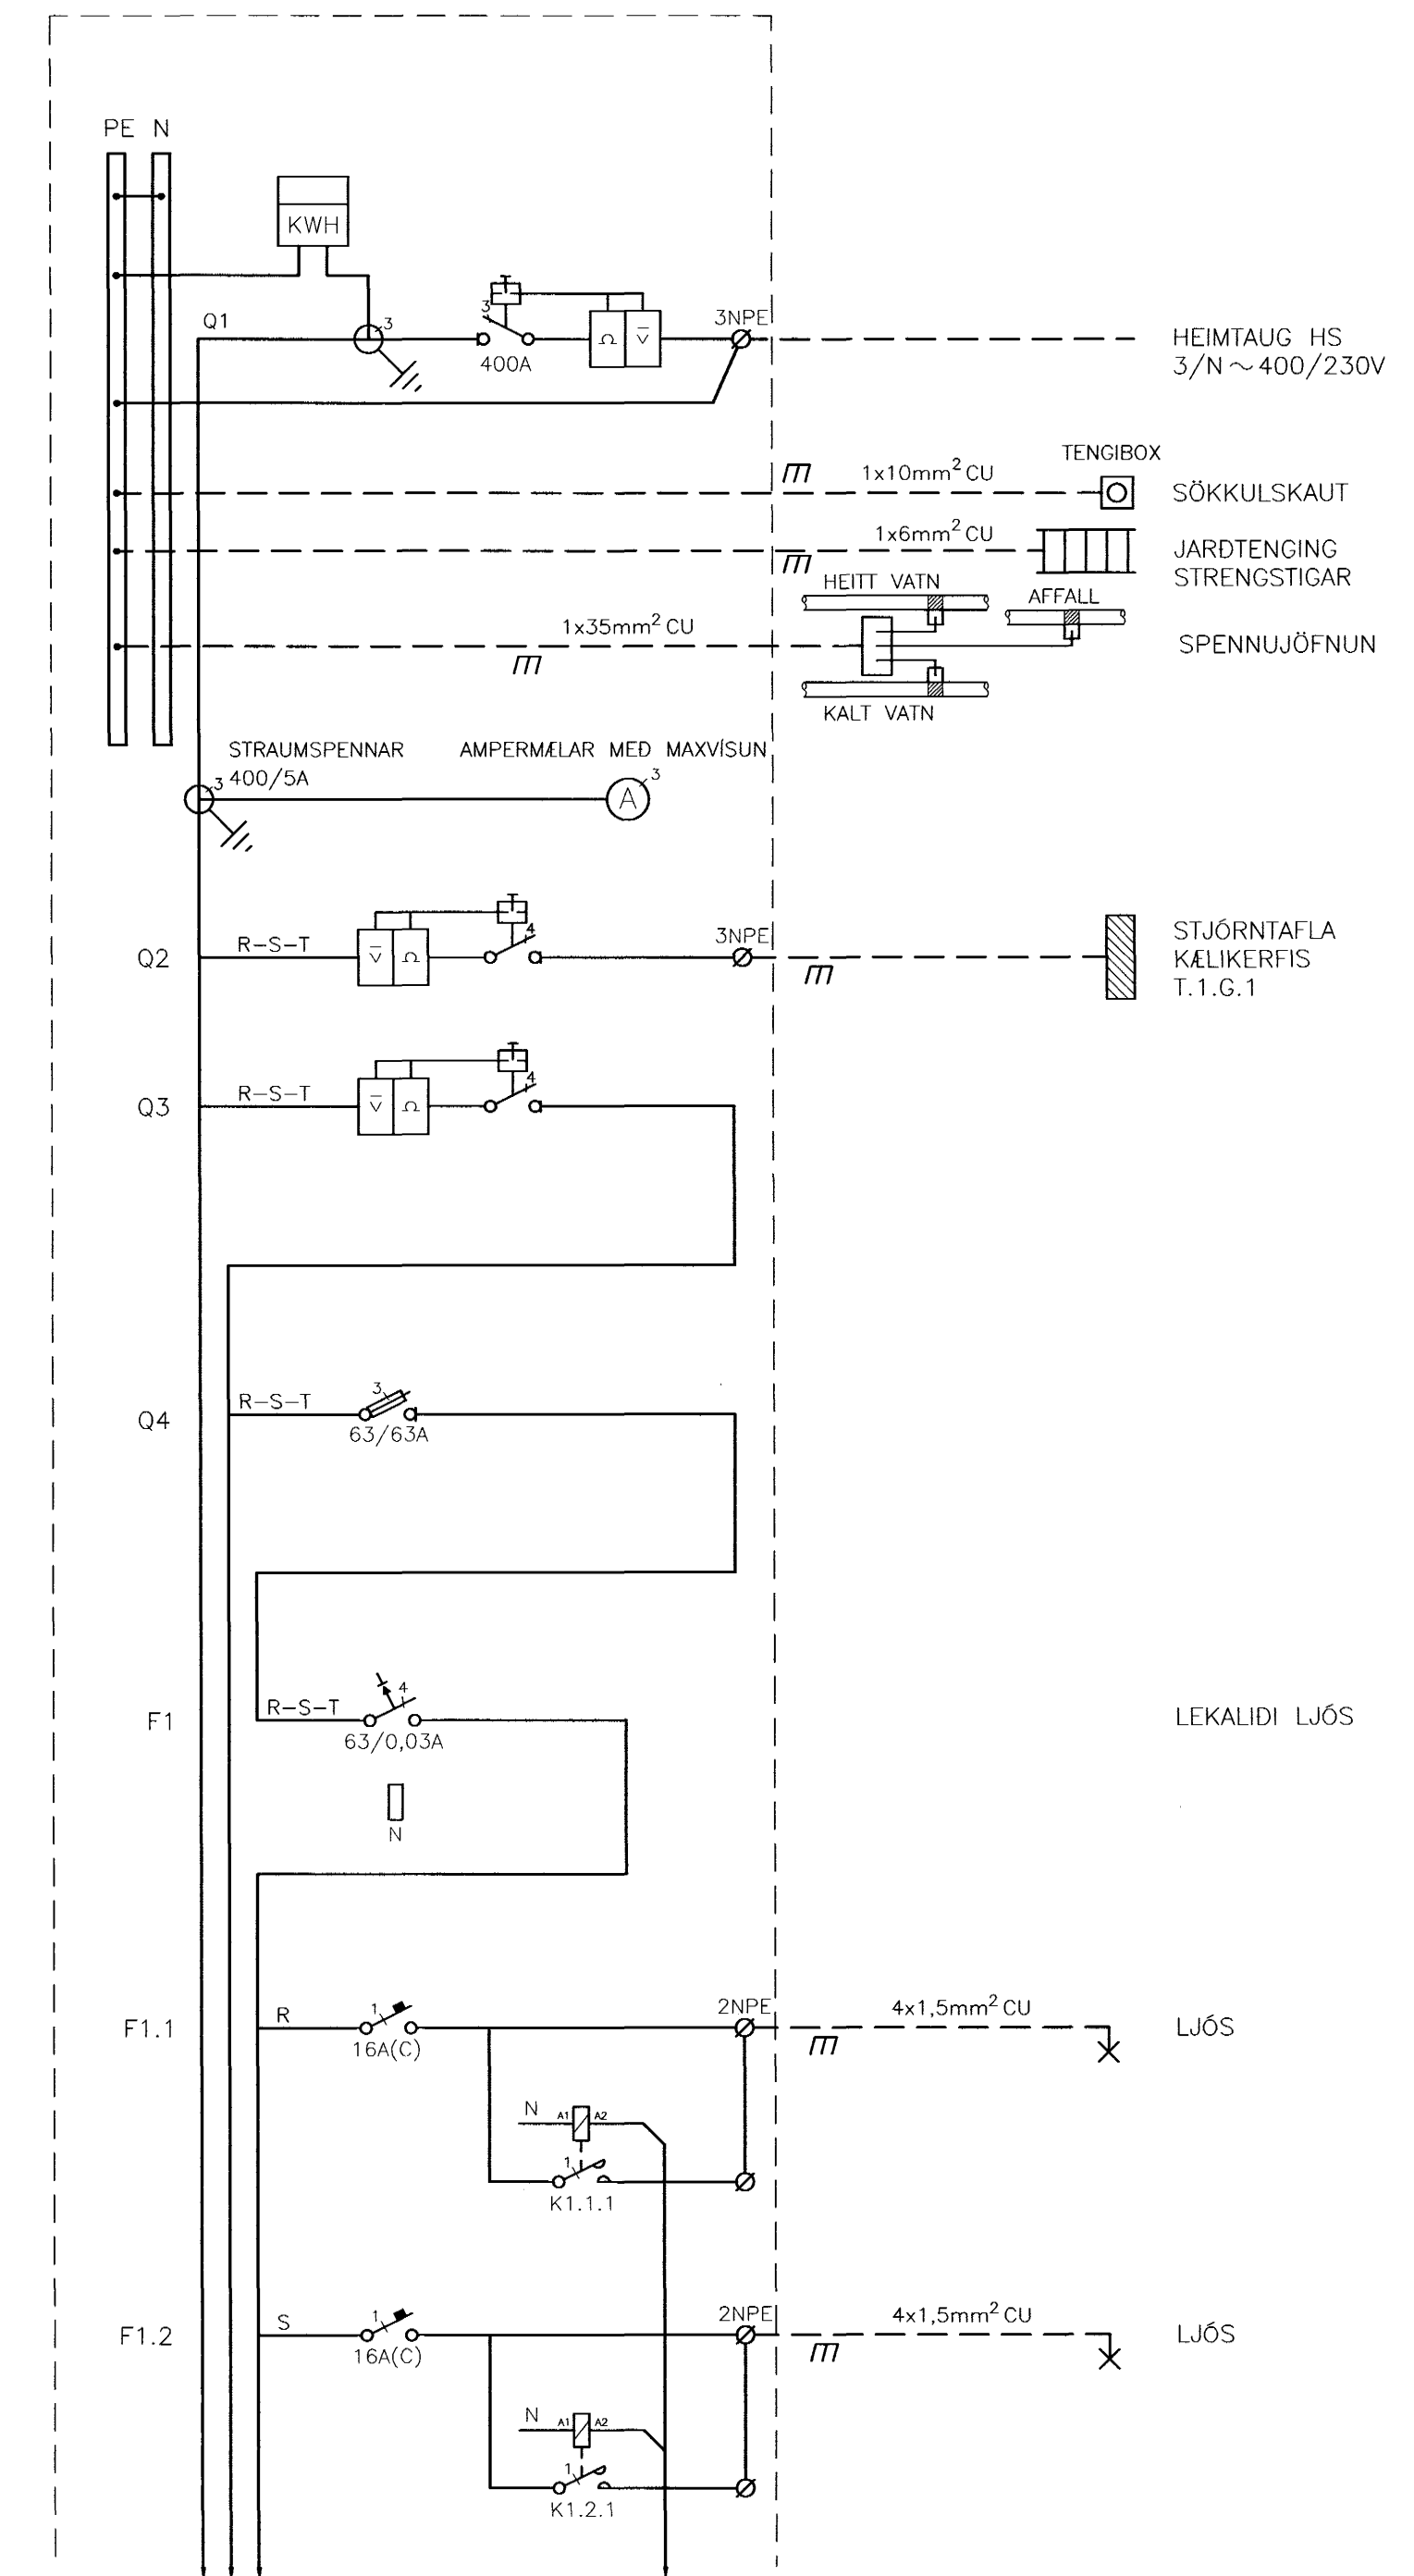
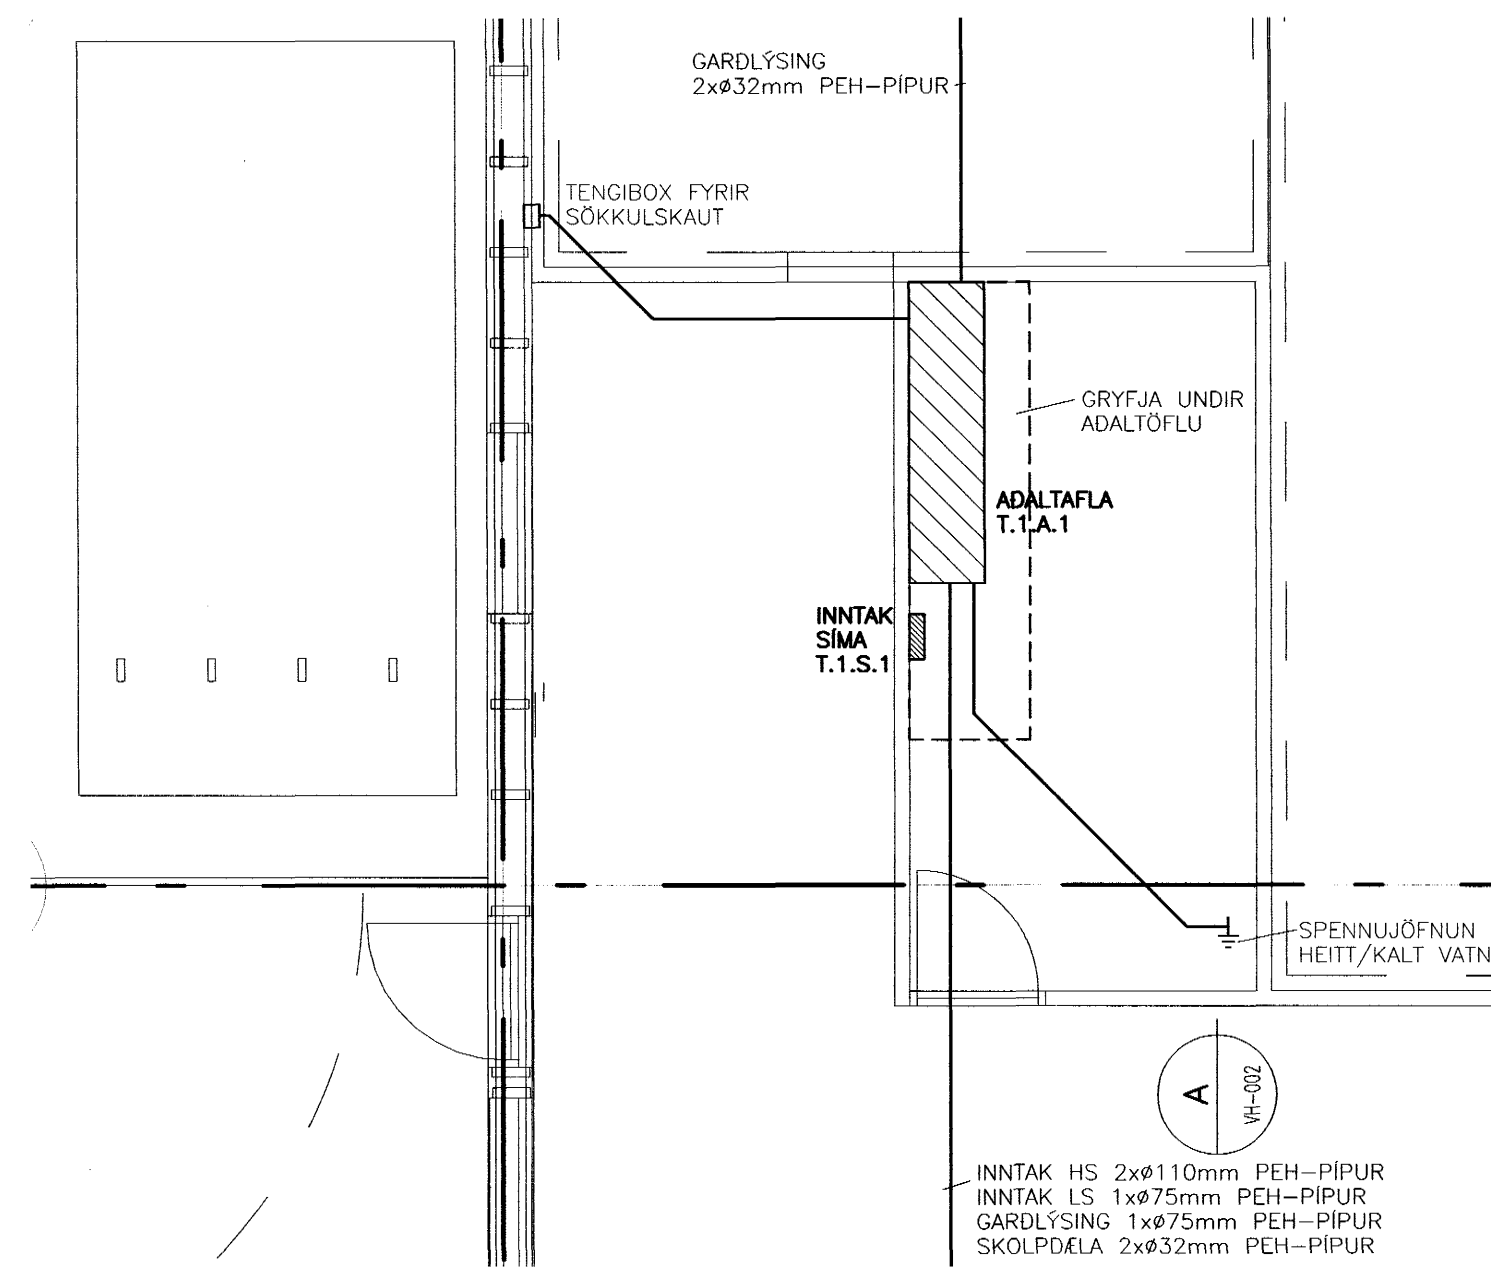


A SNID 1:50
VH-001

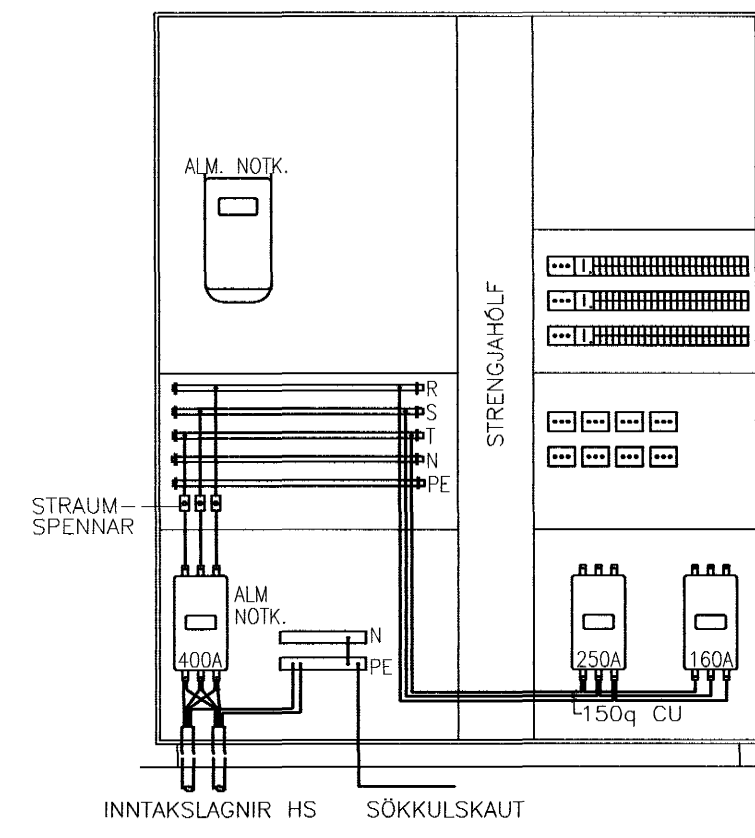

FJÖLDI GREINA ÁKVEÐIST SÍÐAR

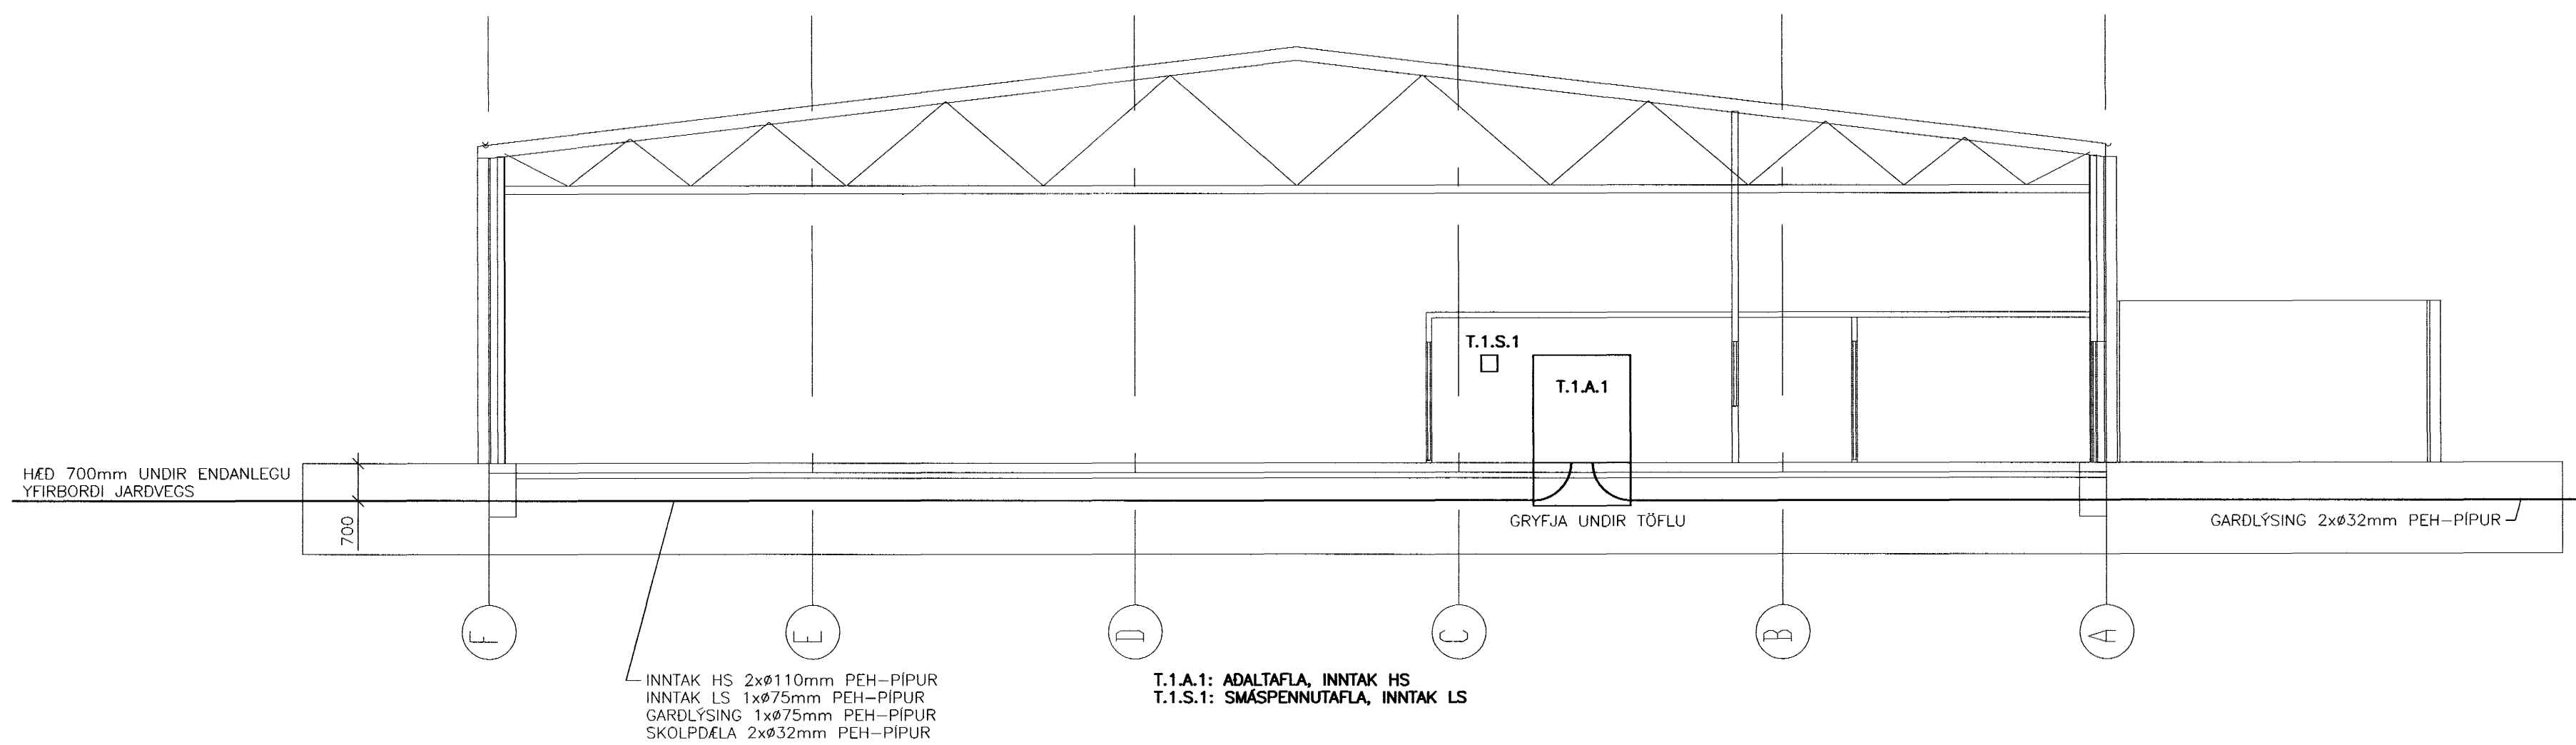

Sampykkt þann
13 NOV. 2003
Byggingafróðsinn / Hafnarfróði
F.h. Sigurbjartur Halldórsson

A 05.11.03 STEKKUN TÖFLURÍMS
BR. DAGS. BREYTING REKN. TEKN.

VSÓ RÁÐGJÖF
BORGARTUN 20, 105 REYKJAVÍK, Sími 585-9000, Símafax 585-9010, HEITFANG vs@vso.is

HELLUHRUN 16-18

RAFORKUVRIRKI
HEIMTAUGATEKNIING,
ADALTAFLA,
GRUNNMYND OG SNID
KVARNR. 1:500/1:50
VERKNR. 03102

HANNA/TEKN. 4J/LL
ATH. 08
SAMPYKKT SMÖR UNDRÖSSON
KT. 110856-7789
REYKJAVÍK 22.08.2003

TEKN. NR. R1-VH-001
A