

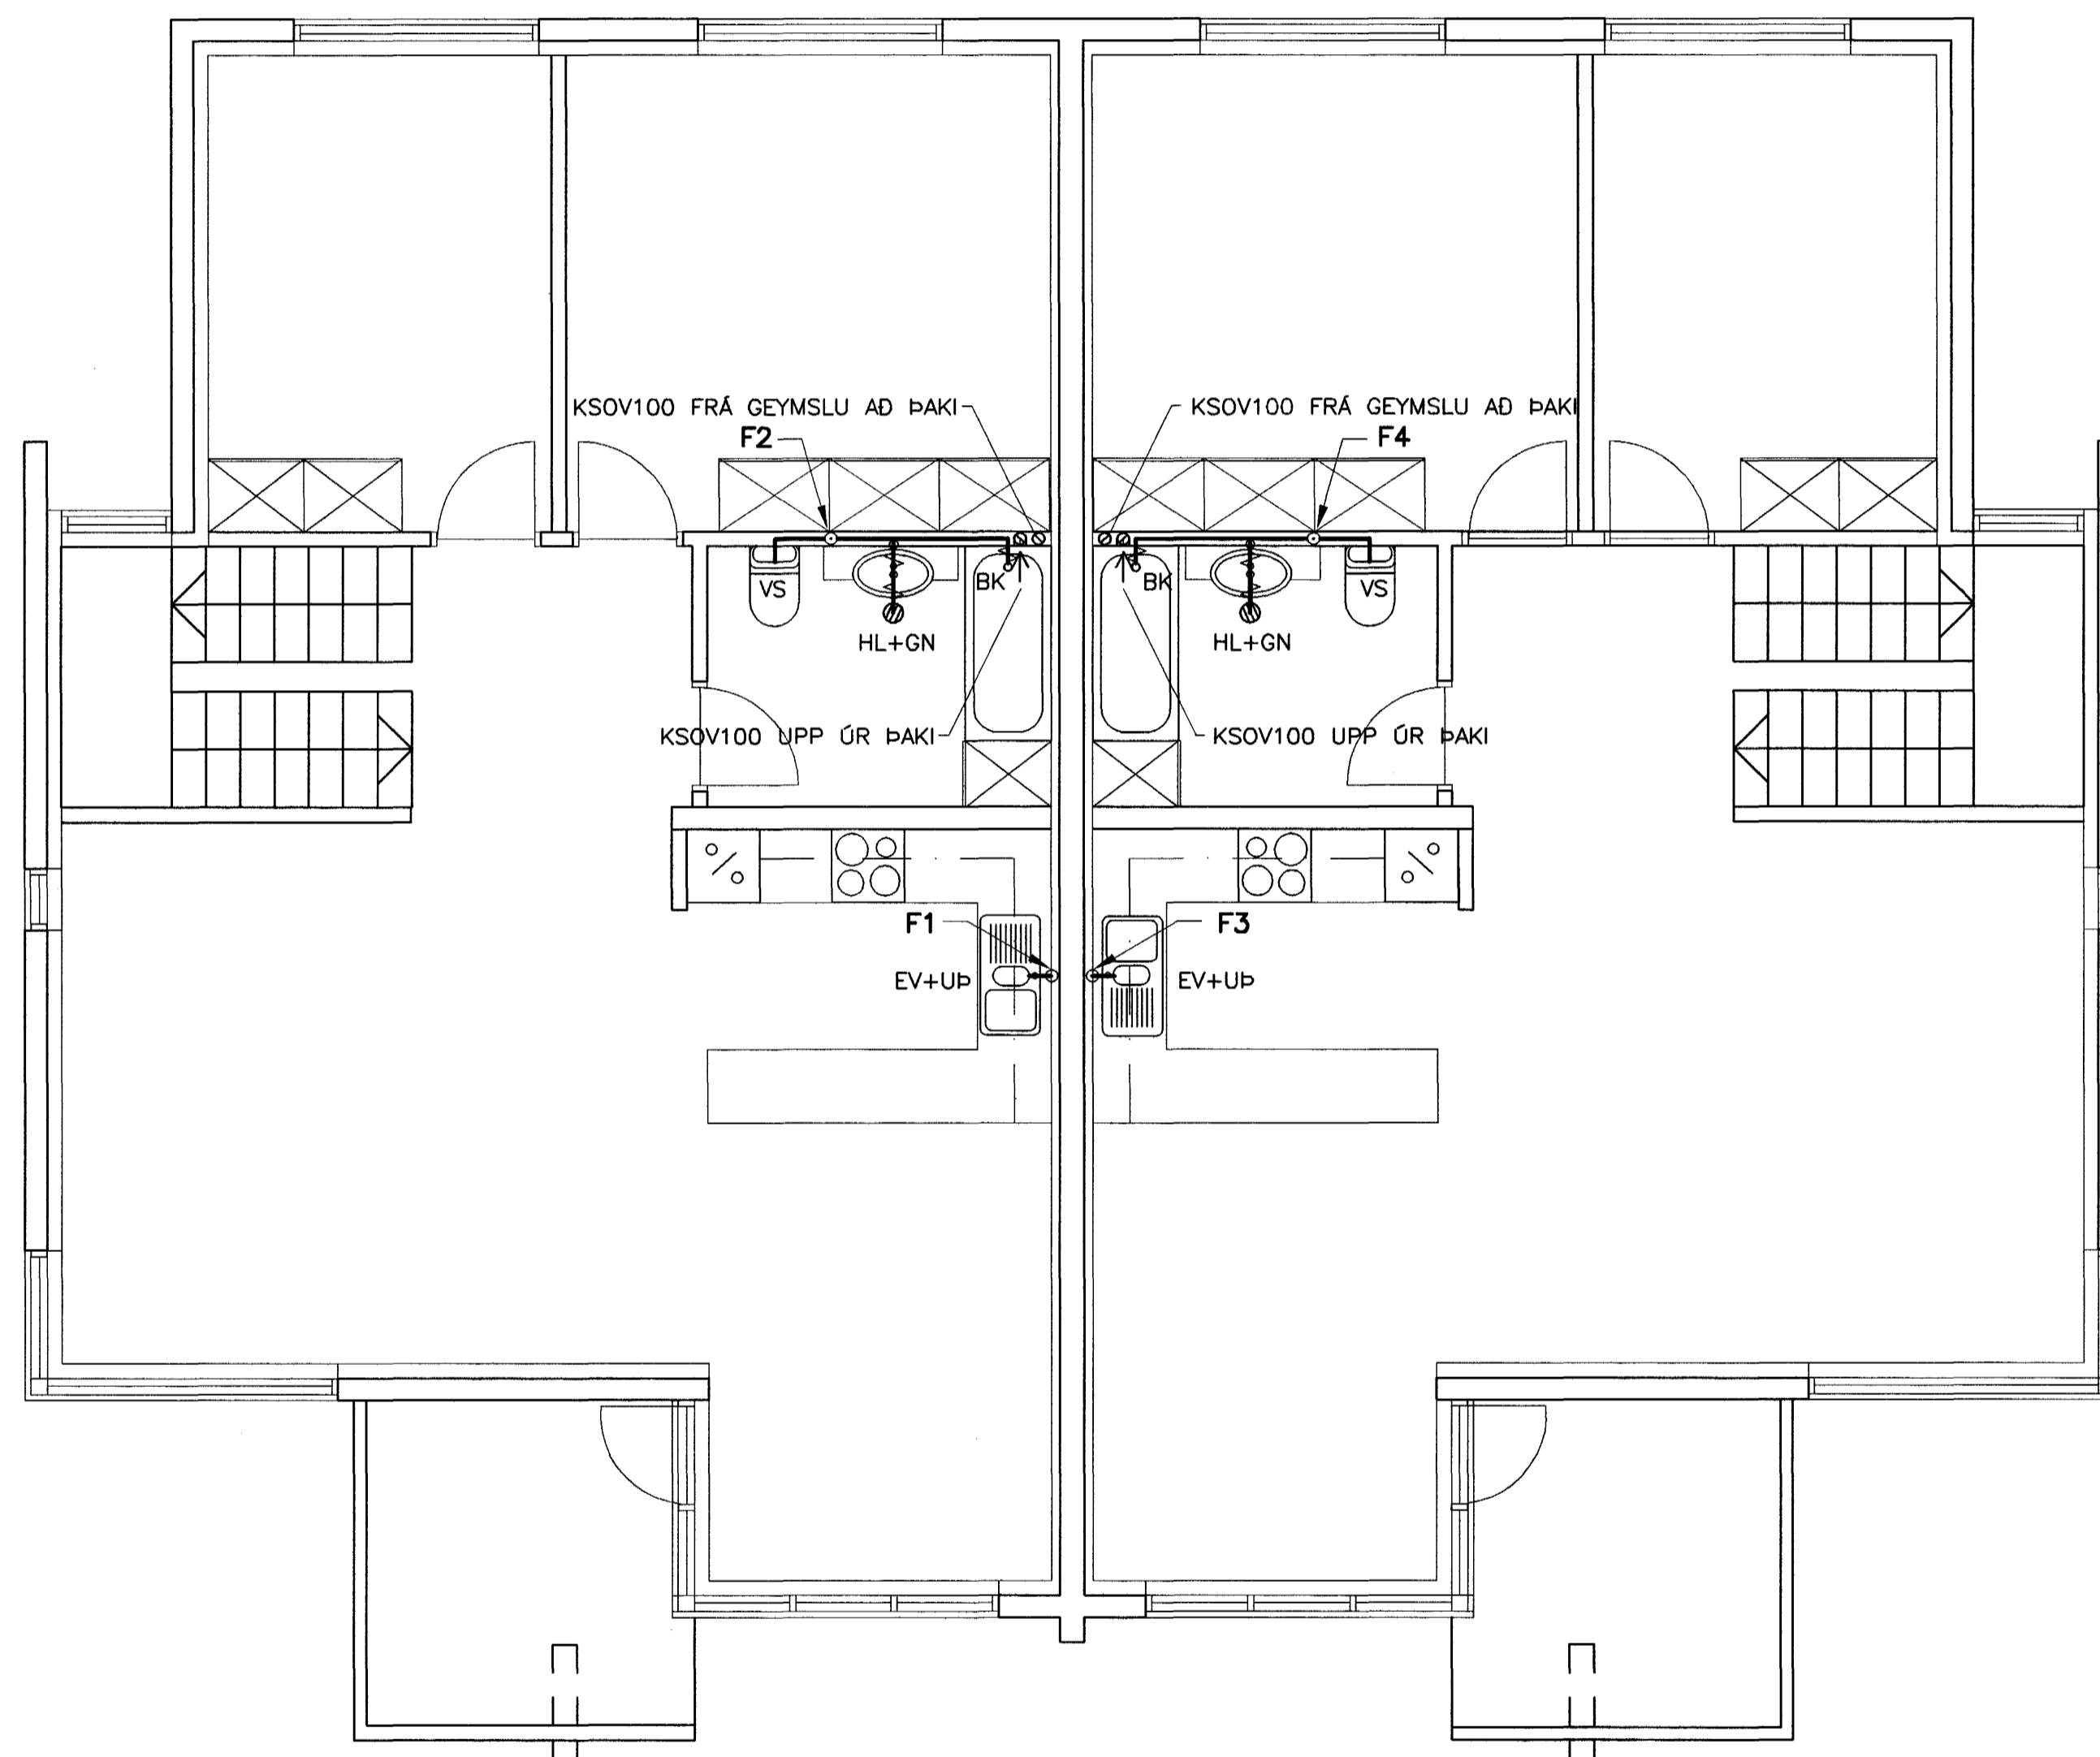


DAGS:	NR:	BREYTINGAR:	SAMB:

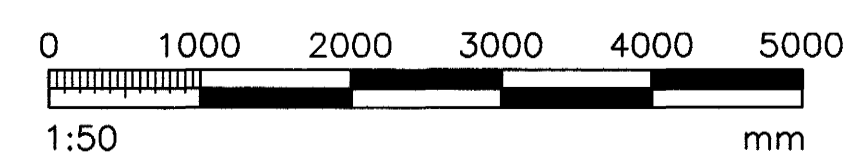

GRUNNMYND 2.HÆÐ. 1:50

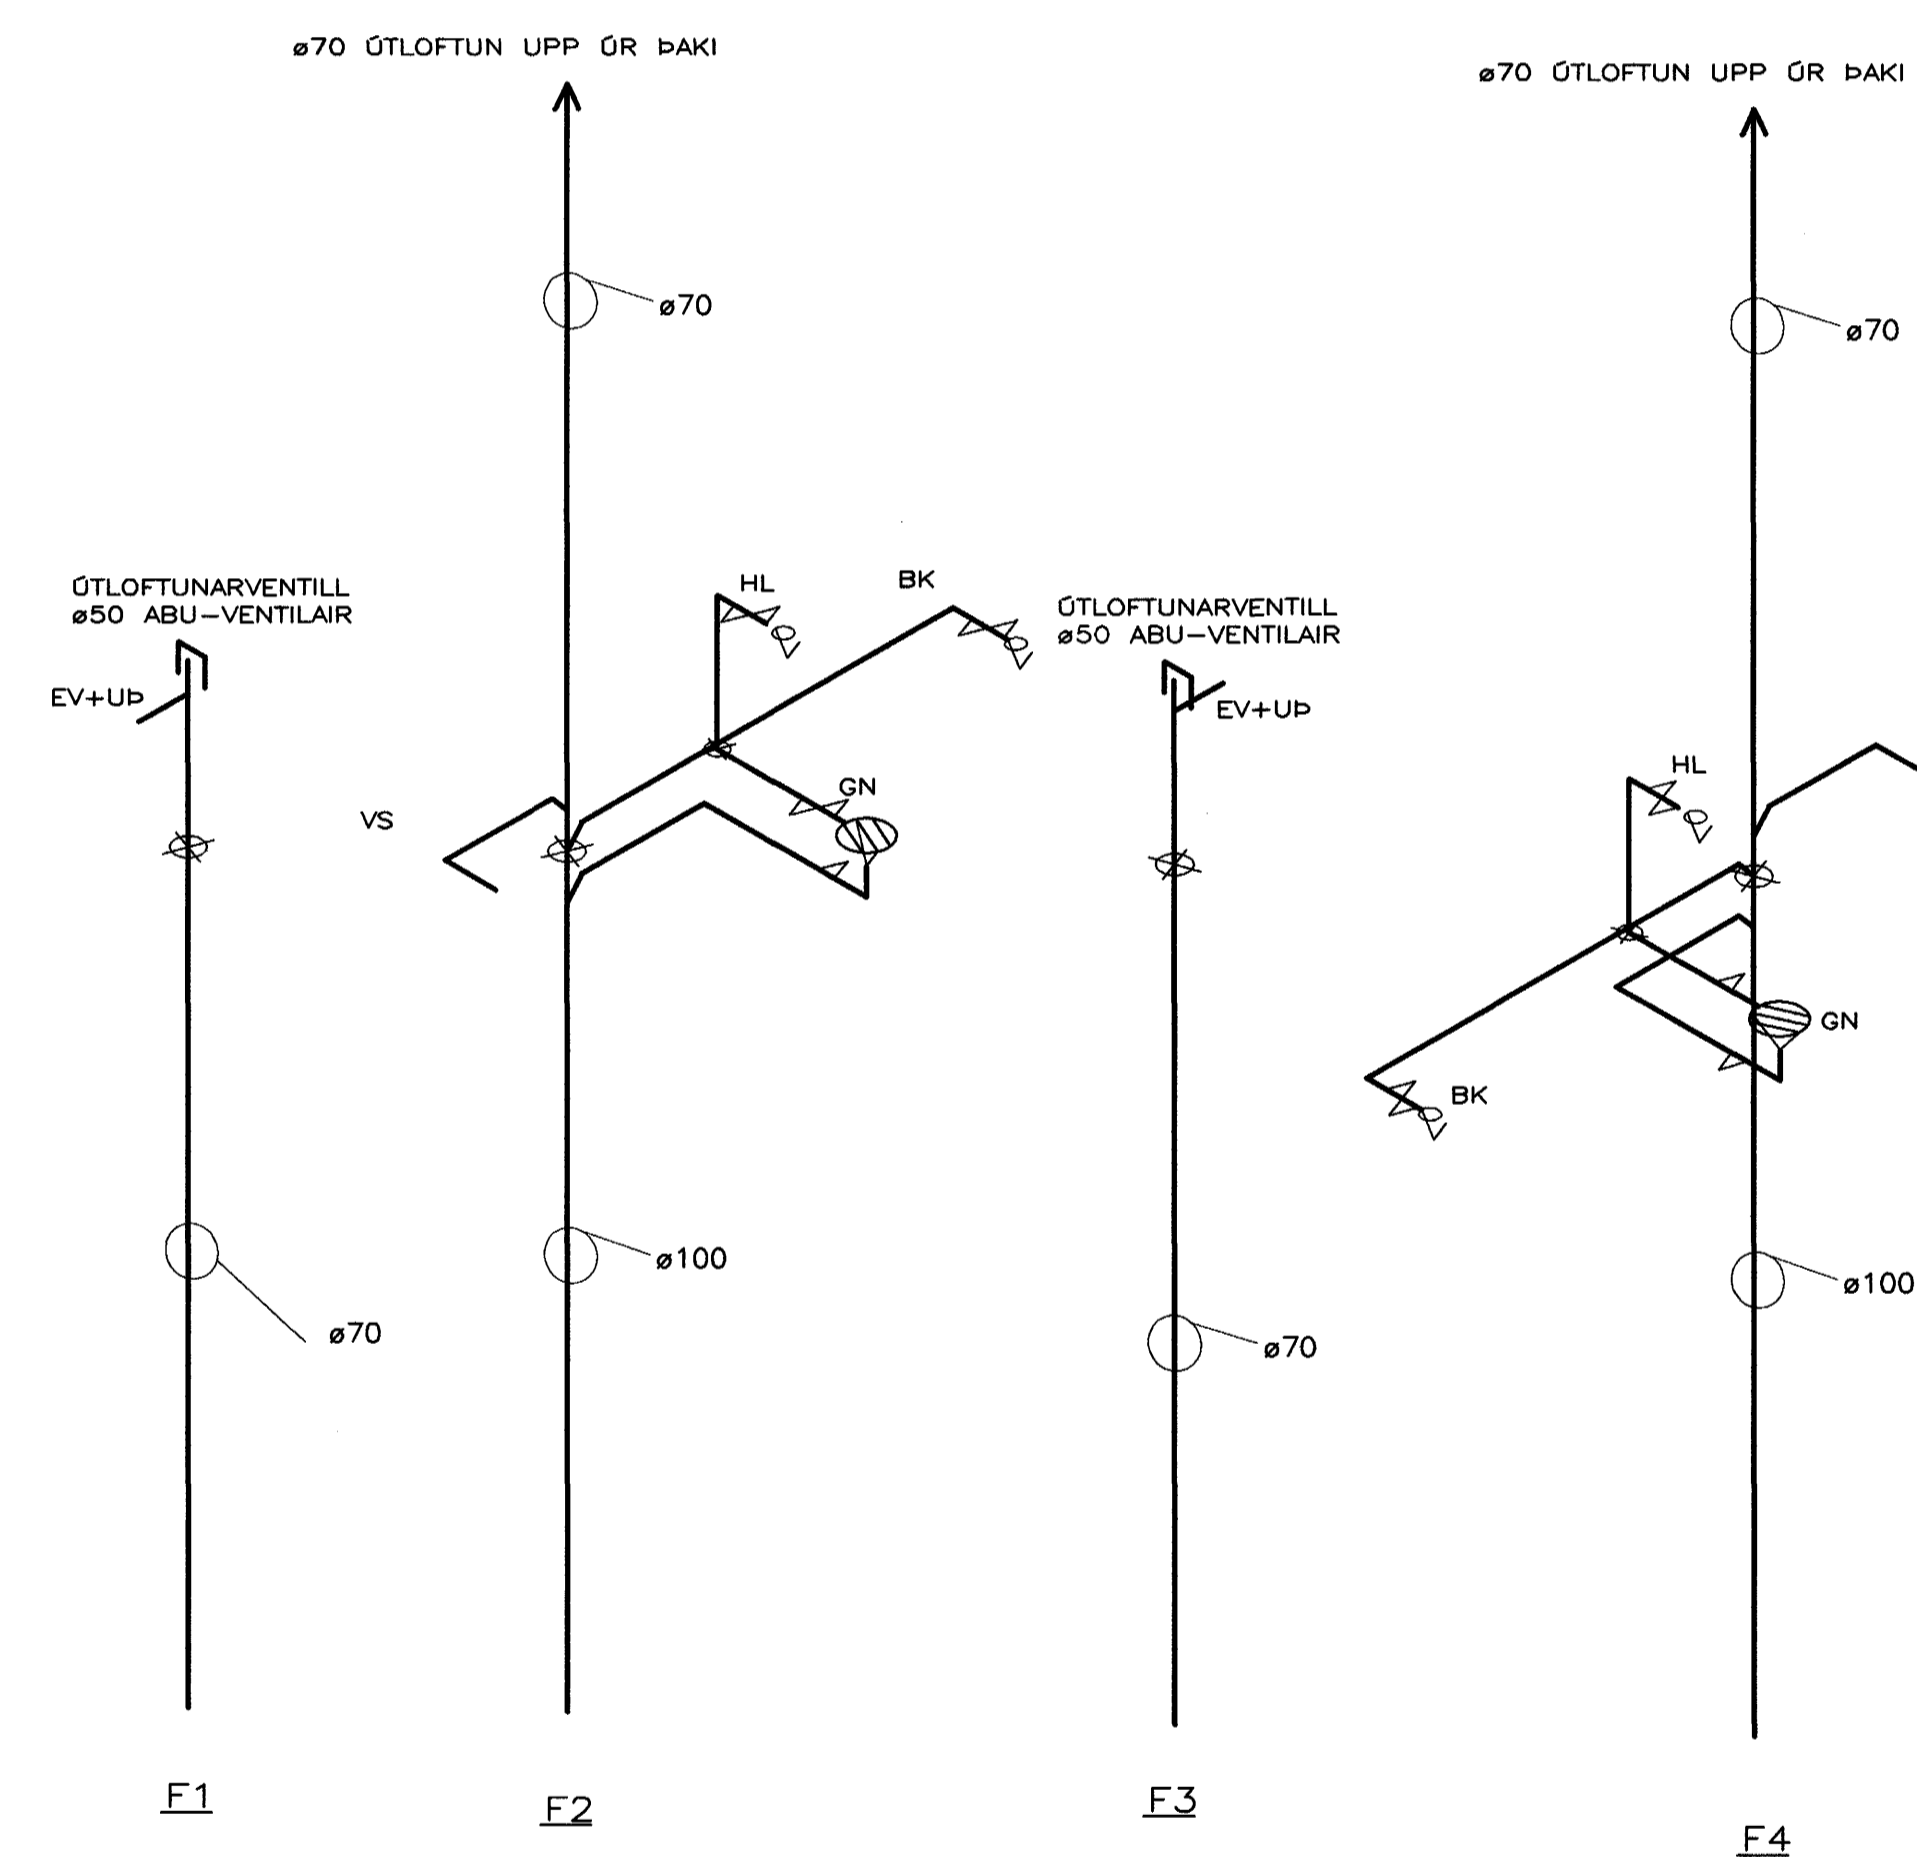

Sampykkt þann
03 NOV. 2003
Byggingafulltrúinn í Hafnarfórði
F.h. Sigurbjartur Halldórsson

VERKFRÉÐIÞJÓNUSTAN EHF		30.10.03
GAÐADÖR 7-210 GARDABER, Sími: 544 8800 - Fax: 544 8601 - GSM: 862 8506, 694 3036 - Netfang: j@vegask.is		
REYNIHVAHMUR 3 HAFNARFJÖRDUR	03.25	28.10.03
FRÁVEITU- OG LOFTRÁSÍKERFI: 2.HÆÐ GRUNNMYND OG FALLSTAMMAR	STEYPT HGS	321
Jón Guðmundsson 280255-4329	L1	1:50, 1:20
321		