




SNID 1-1 1:20

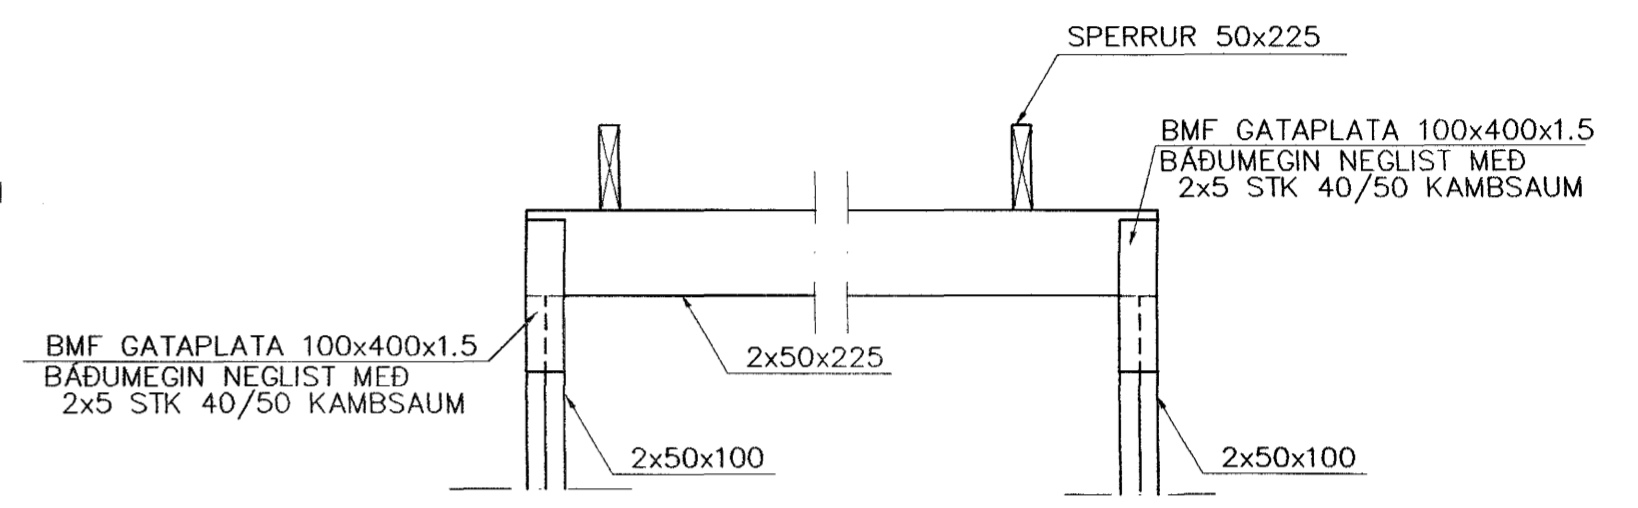


SNID 2-2 1:20

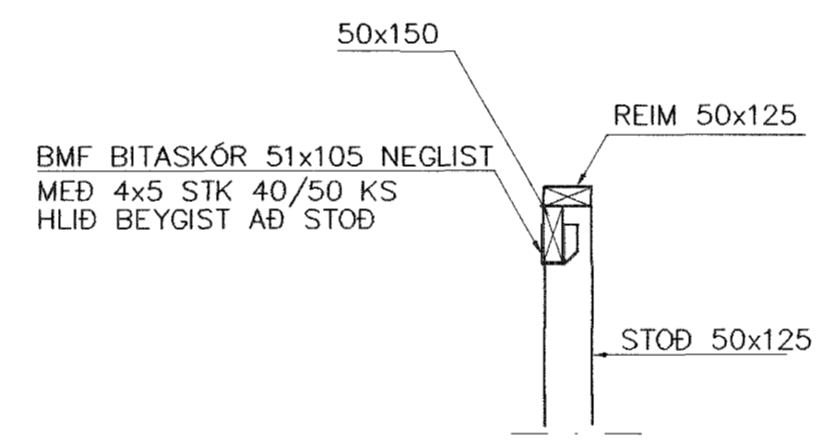

SNID 4 1:20

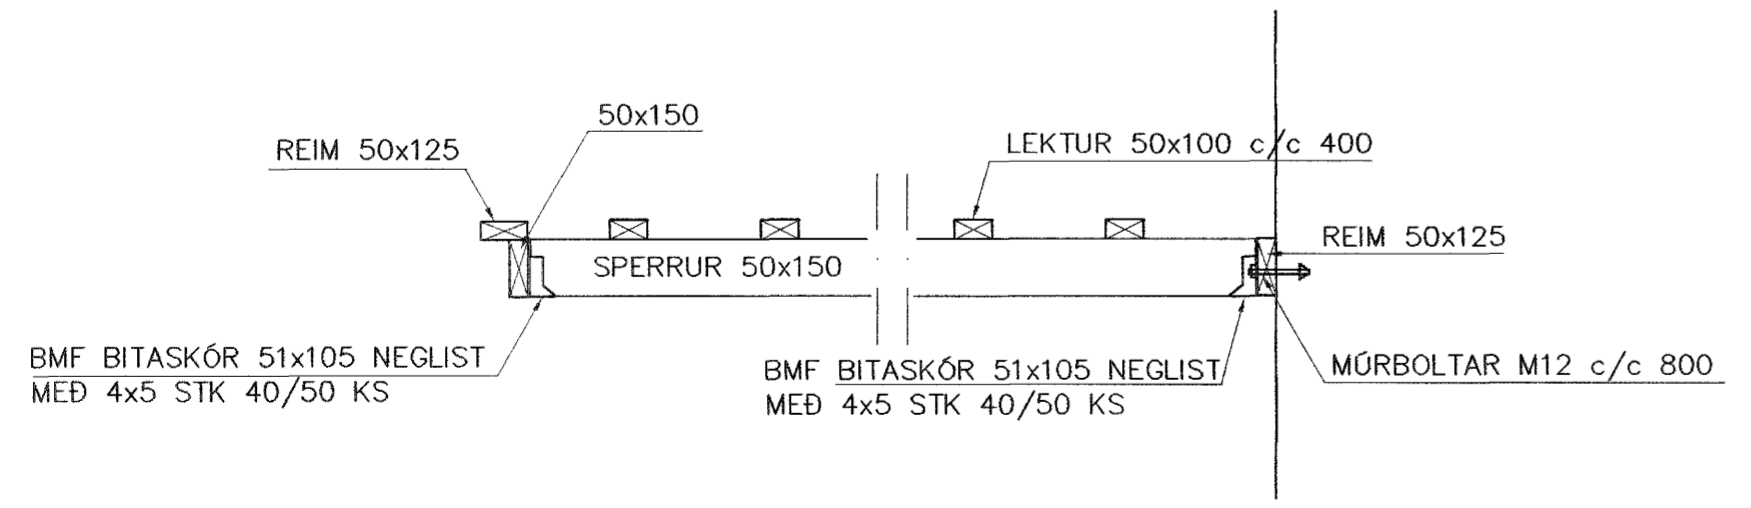

SNID 3-3 1:20

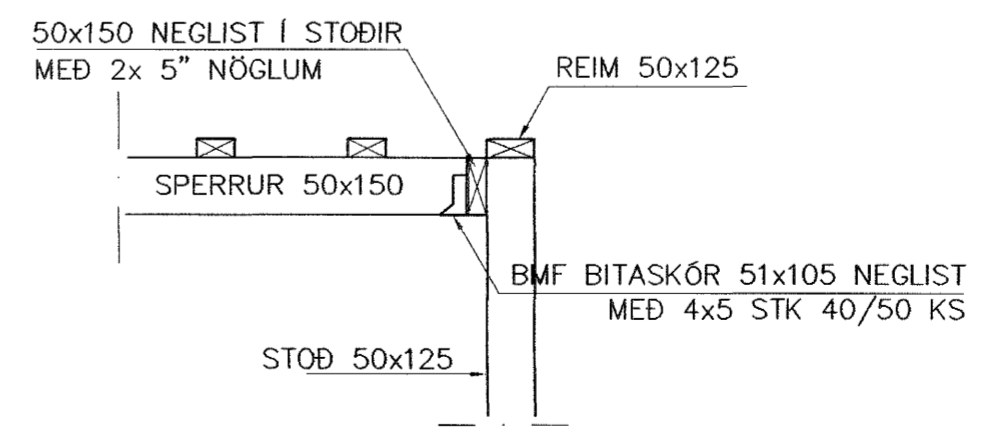

SNID 5 1:20

Byggingafultrúi Hafnarfjarðar
 31 JÚLÍ 2001
 Sigurbjartur Halldórsson

Byggingafultrúi Hafnarfjarðar
 31 JÚLÍ 2001
 Sigurbjartur Halldórsson

Br.	Dags.	Eðli breytinga	Sign
HAMRABYGGÐ 28 HAFNARFIRÐI SNID Í BURÐAVIRKI			
MKV. 1:50			
DAGS. JÚLÍ. 2000			
VERK NR. 9953			
TEIKN. NR. 1-06			
HANNAÐ SIG. ÞORLEIFSS. KT. 241148-3009			
TEIKNAD G.H.			
YFIRFARID <i>[Signature]</i>			
TÆKNIÞJÓNUSTA SIGURÐAR ÞORLEIFSSONAR ehf STRANDGÖTU 11 220 HAFNARFIRÐI Sími 555-4255 FAX 565-2875 E-mail taeknihjonusta@islandia.is			