



D.7 1:5

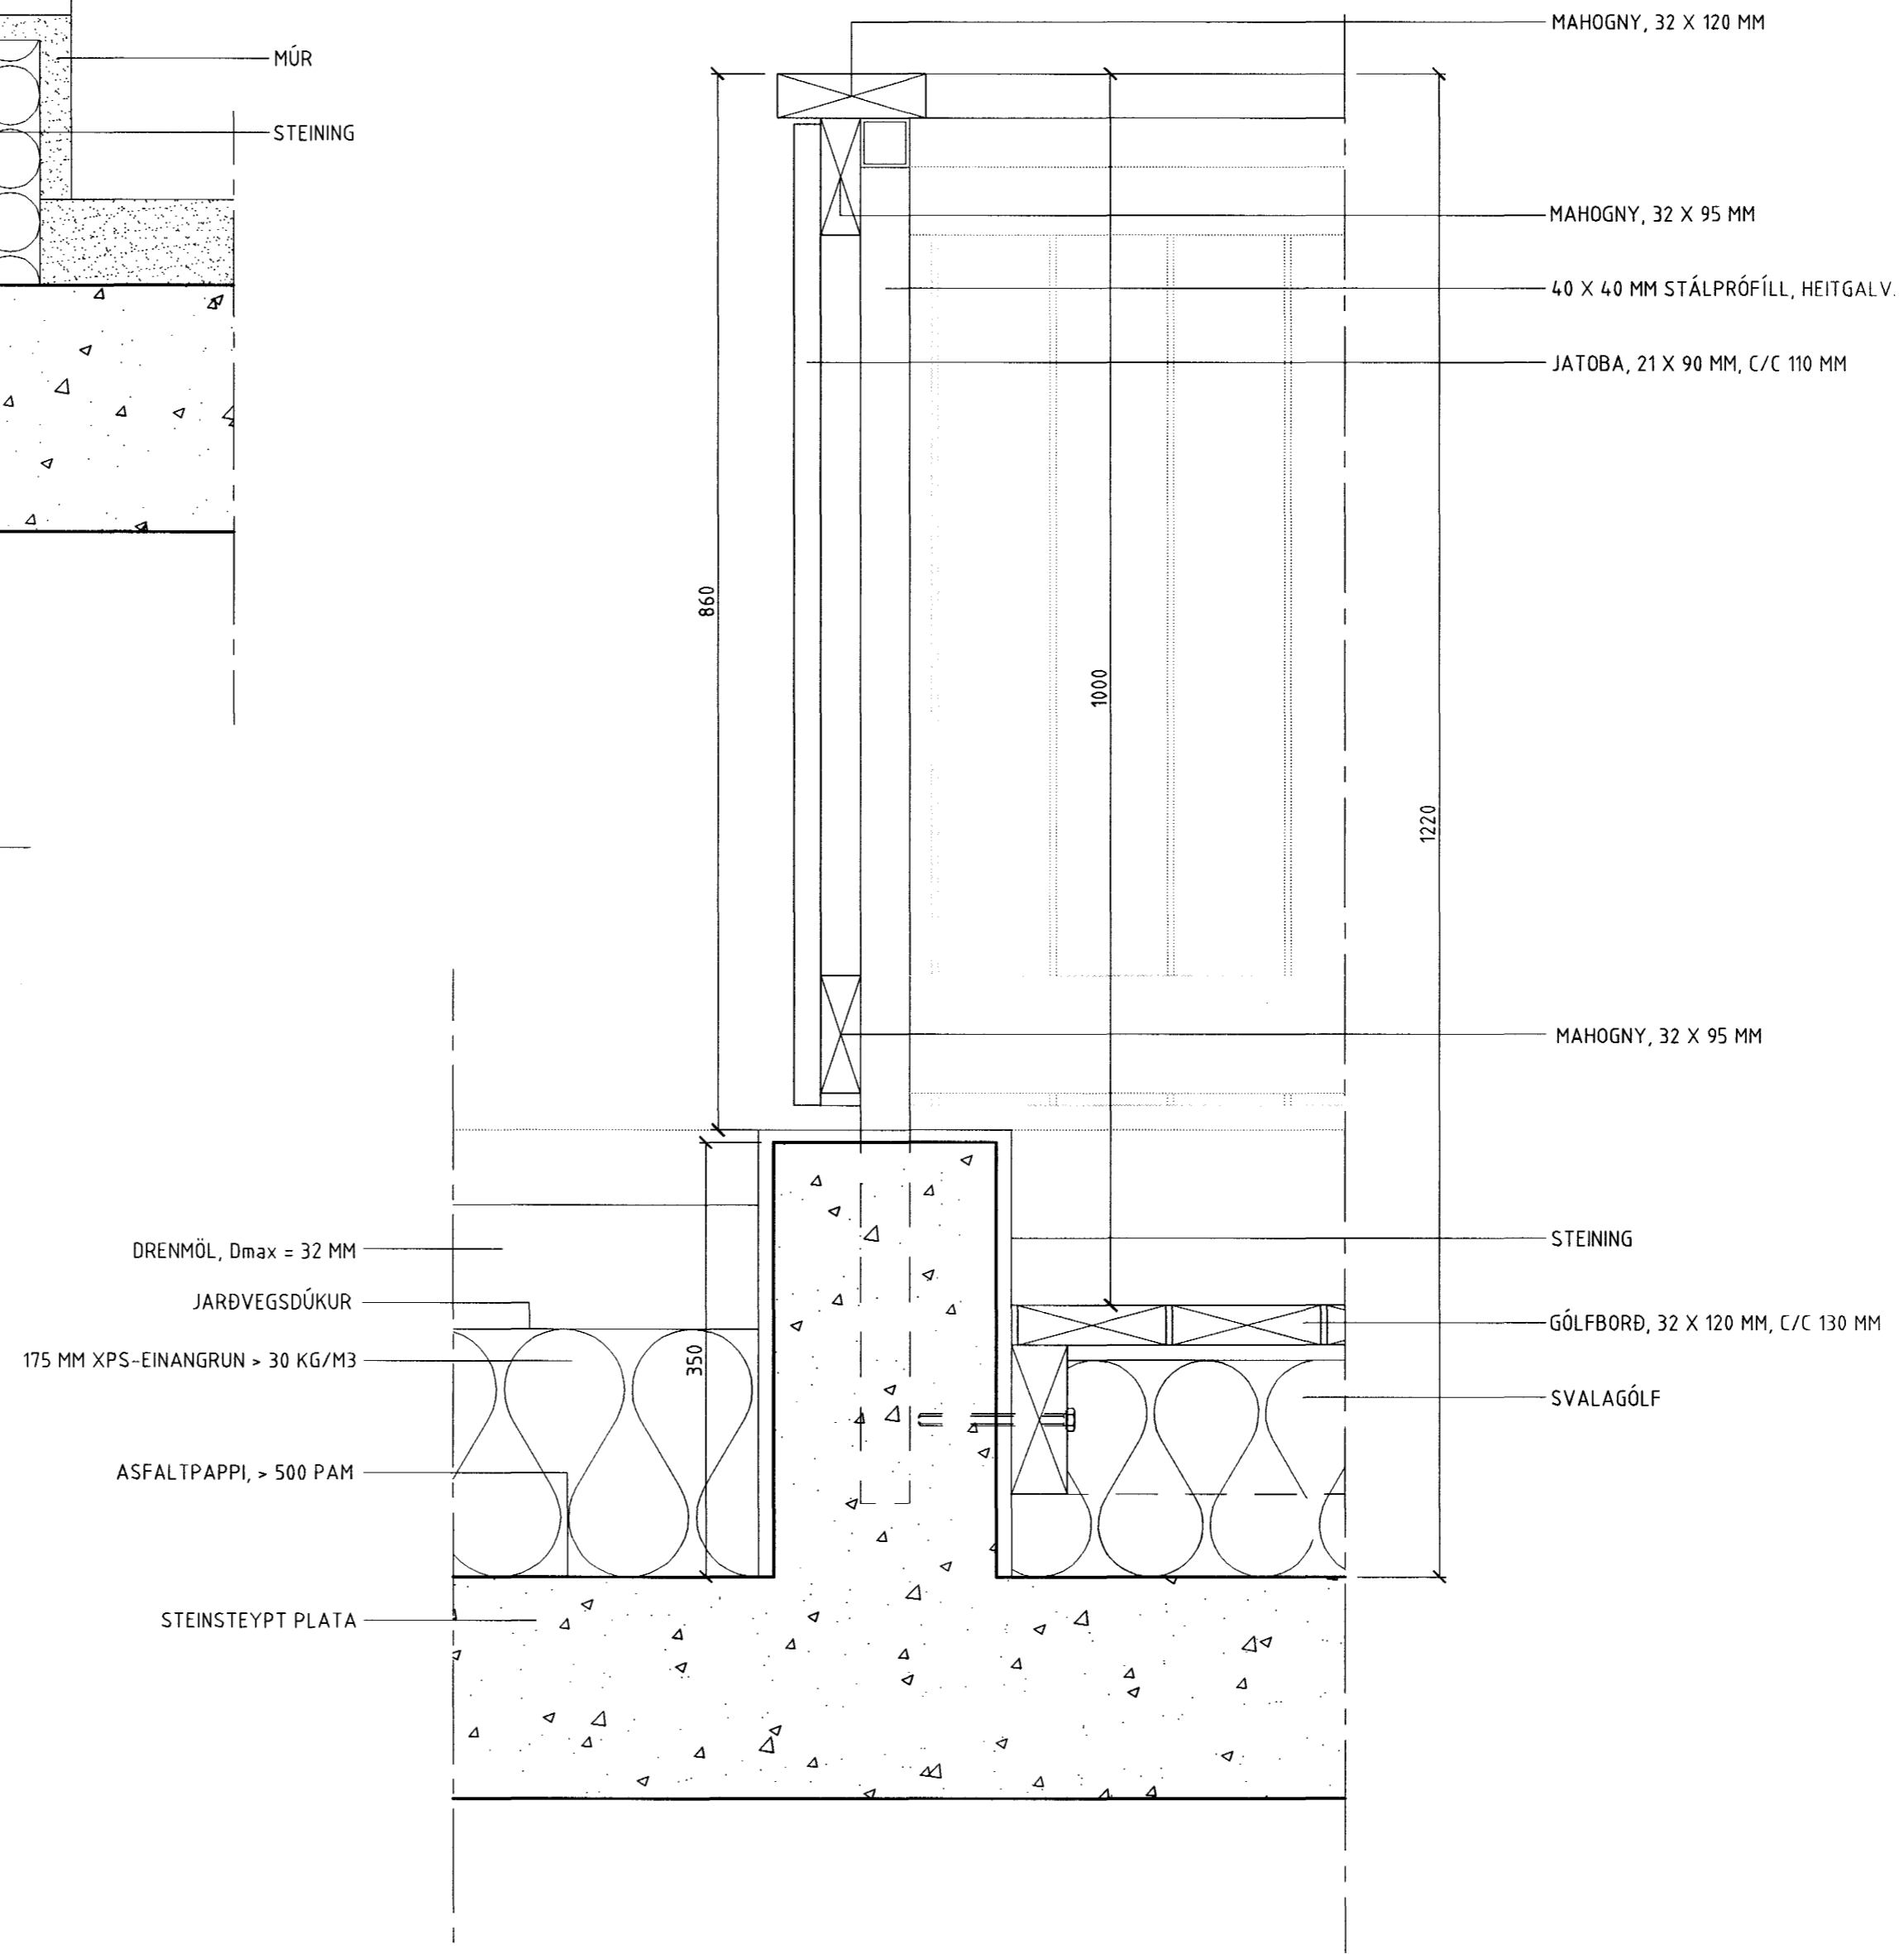

D.6 1:5

ATHUGASEMDIR

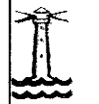

Samþykkt þann

12 NOV. 2003

Byggingafulltrúinn í Hafnarfirði  
F.h. Sigurbjartur Halldórsson

ÖLL MÁL ERU Í MM

BREYTINGAR	Dags.

TEIKNIHOF EHF.

Suðurlandsbraut 30, 108 Reykjavík  
Símar 587 0317 / 899 2117  
Netf. hof@media.is  
Loffur Þorsteinsson byggingarfr.  
K.t. 170754 - 4099

BLÓMVELLIR 9

EINBÝLISHÚS

DEILITEIKNINGAR

VERK NR.	301	BLAD
DAGS.	10.04.2003	3.03
M.KV.	1:5	TEKNI L. Þ.

*Þorsteins*