
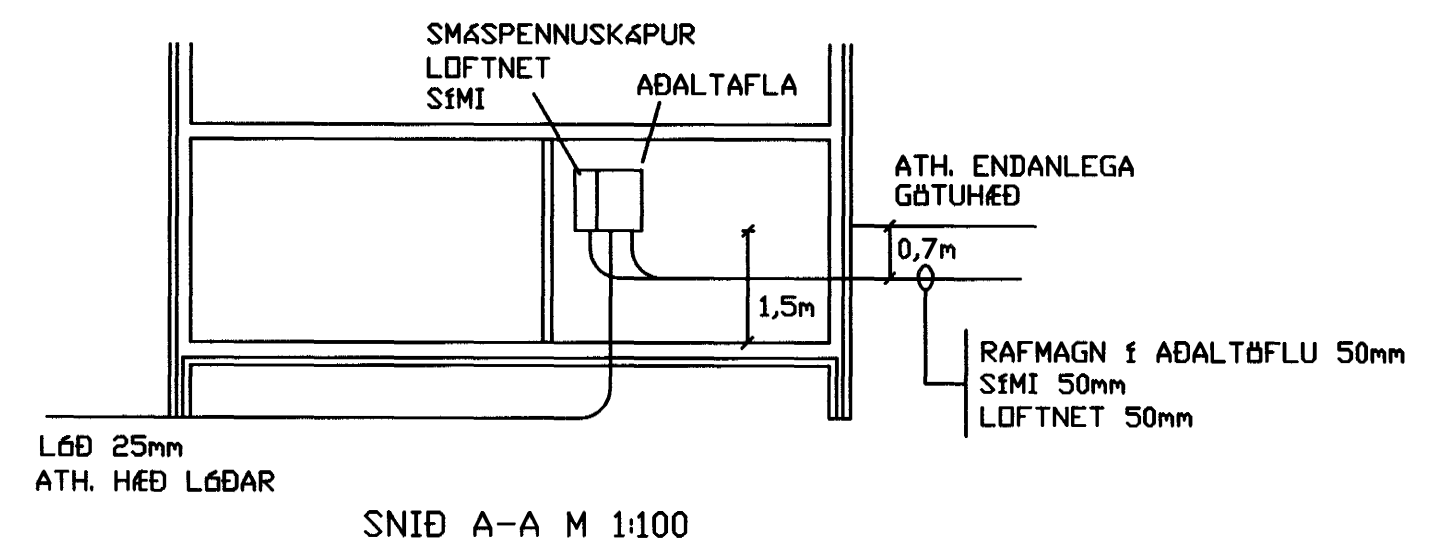


8 7 6 5 4 3 2 1

F
E
D
C
B
A

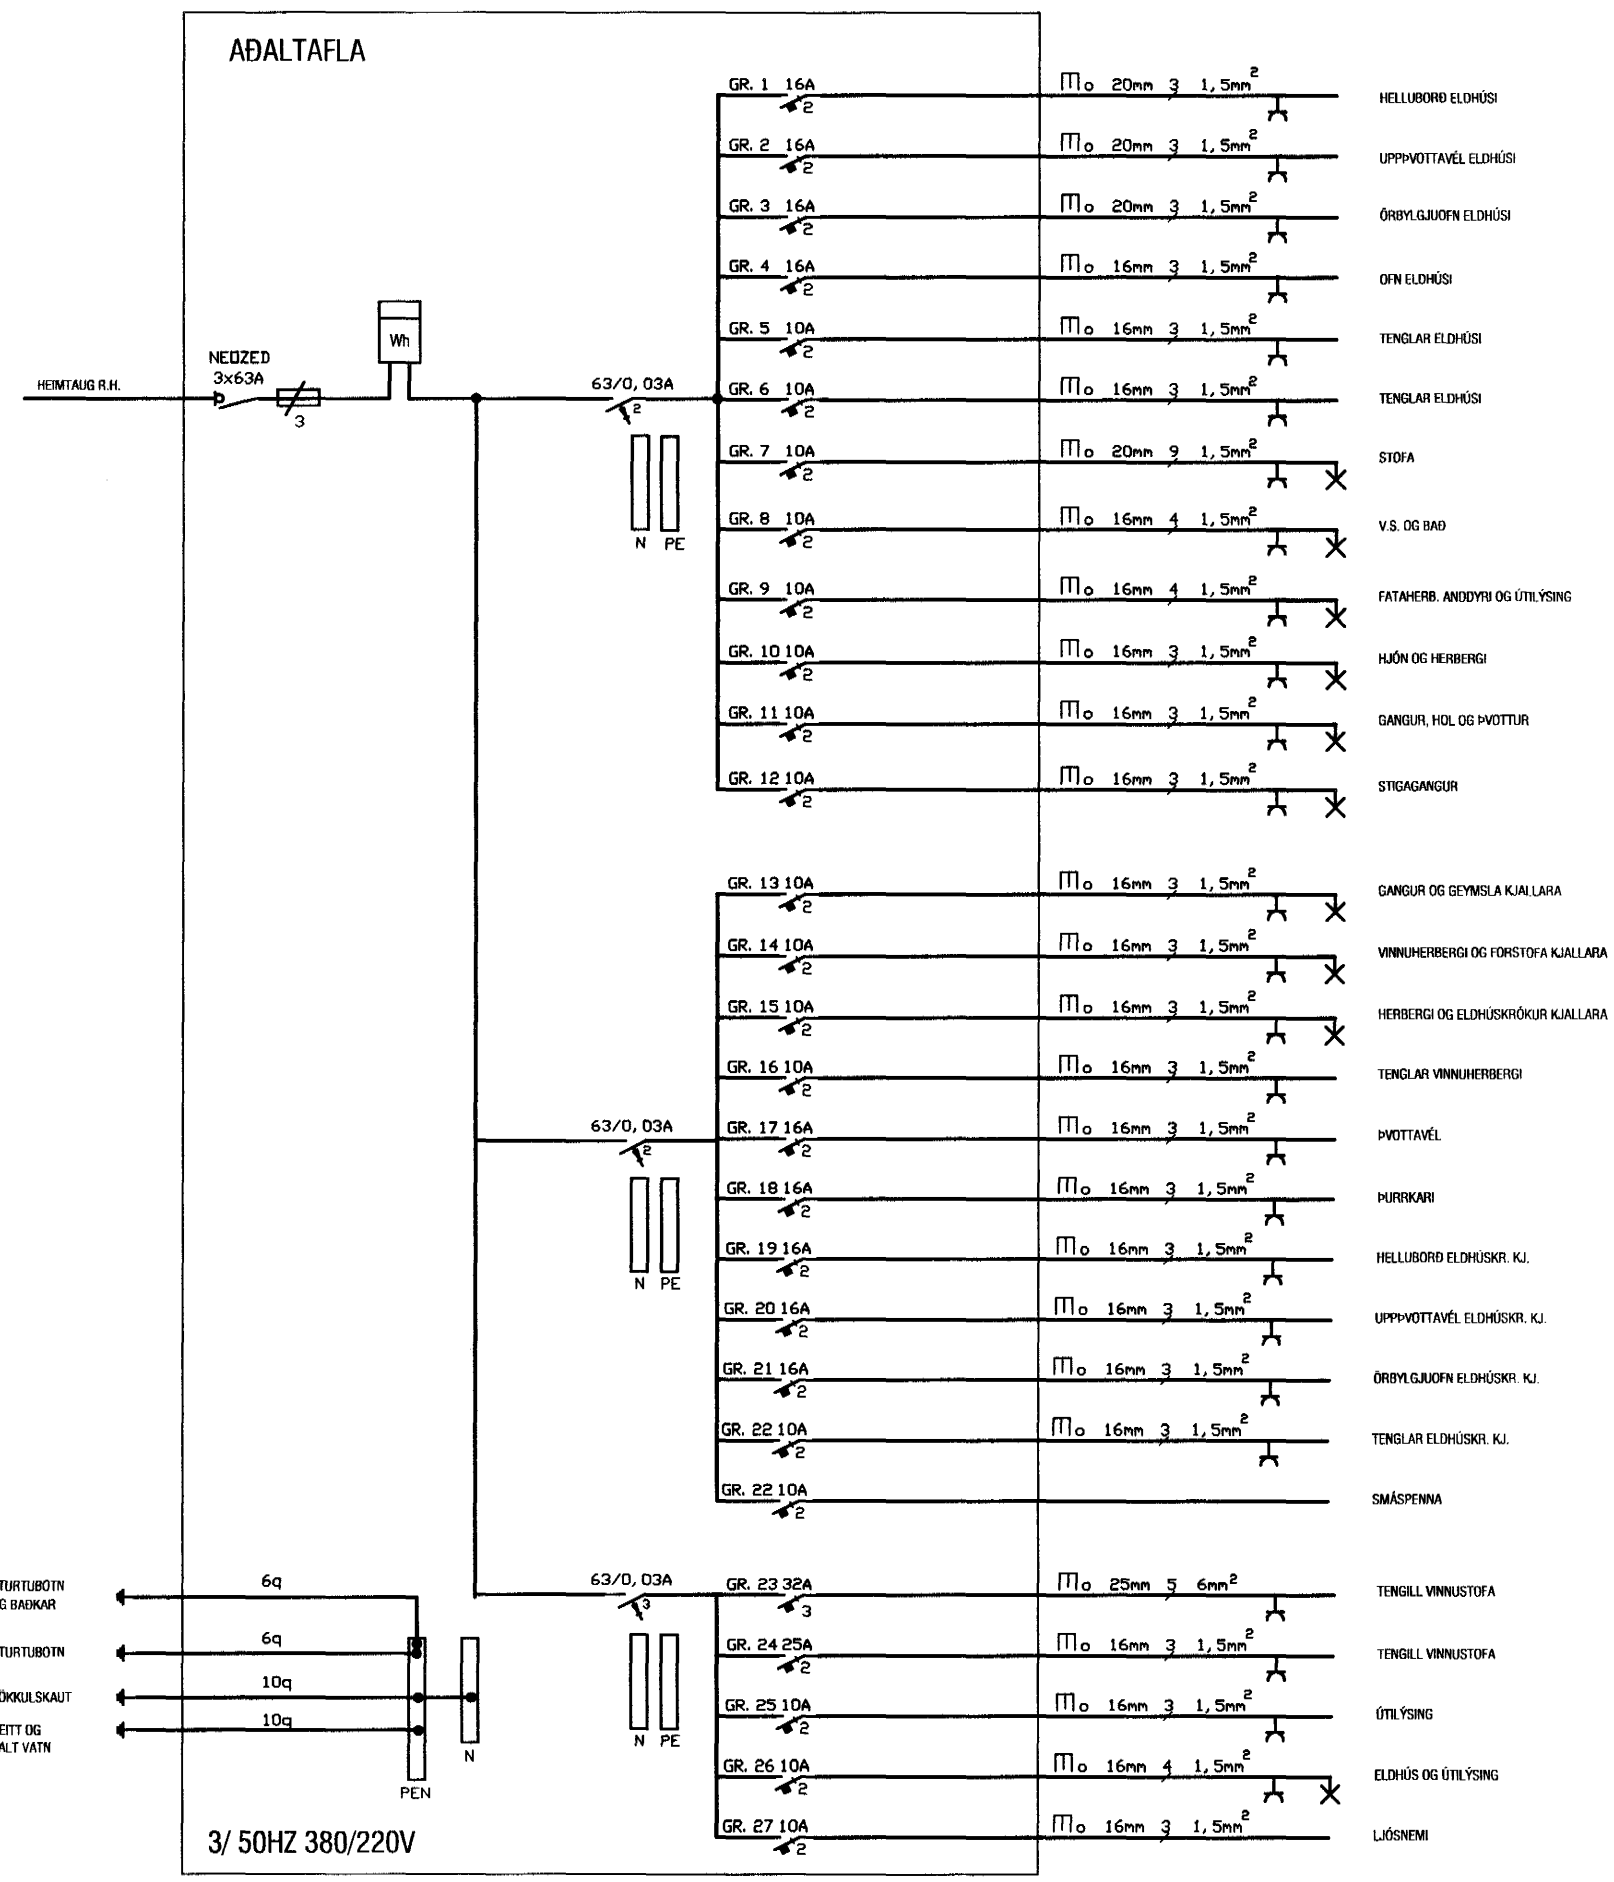

Breytingar			
Nr.	Dags.	Breyting	Sp.

Hönnuður
FAGTÆKNI EHF
MATTHÍAS SVEINSSON
AKRALIND 6
200 KÓPAVOGI
KT: 110563-2999
SÍMI: 564-1224
GSM: 893-4599

Samþykkt
Matthías Sveinsson

Verkefni
GUNNARSSUND 4
HAFNARFIRÐI

Verkhúti
ADALTAFLA EINLÍNEMYND
OG SNID

Kvarði
1:100

Dags.
SEPT.2003

Teiknað af
M.S.

Teikning nr.
2