

8

7

6

5

4

3

2

1

F


E

D

C

B

A

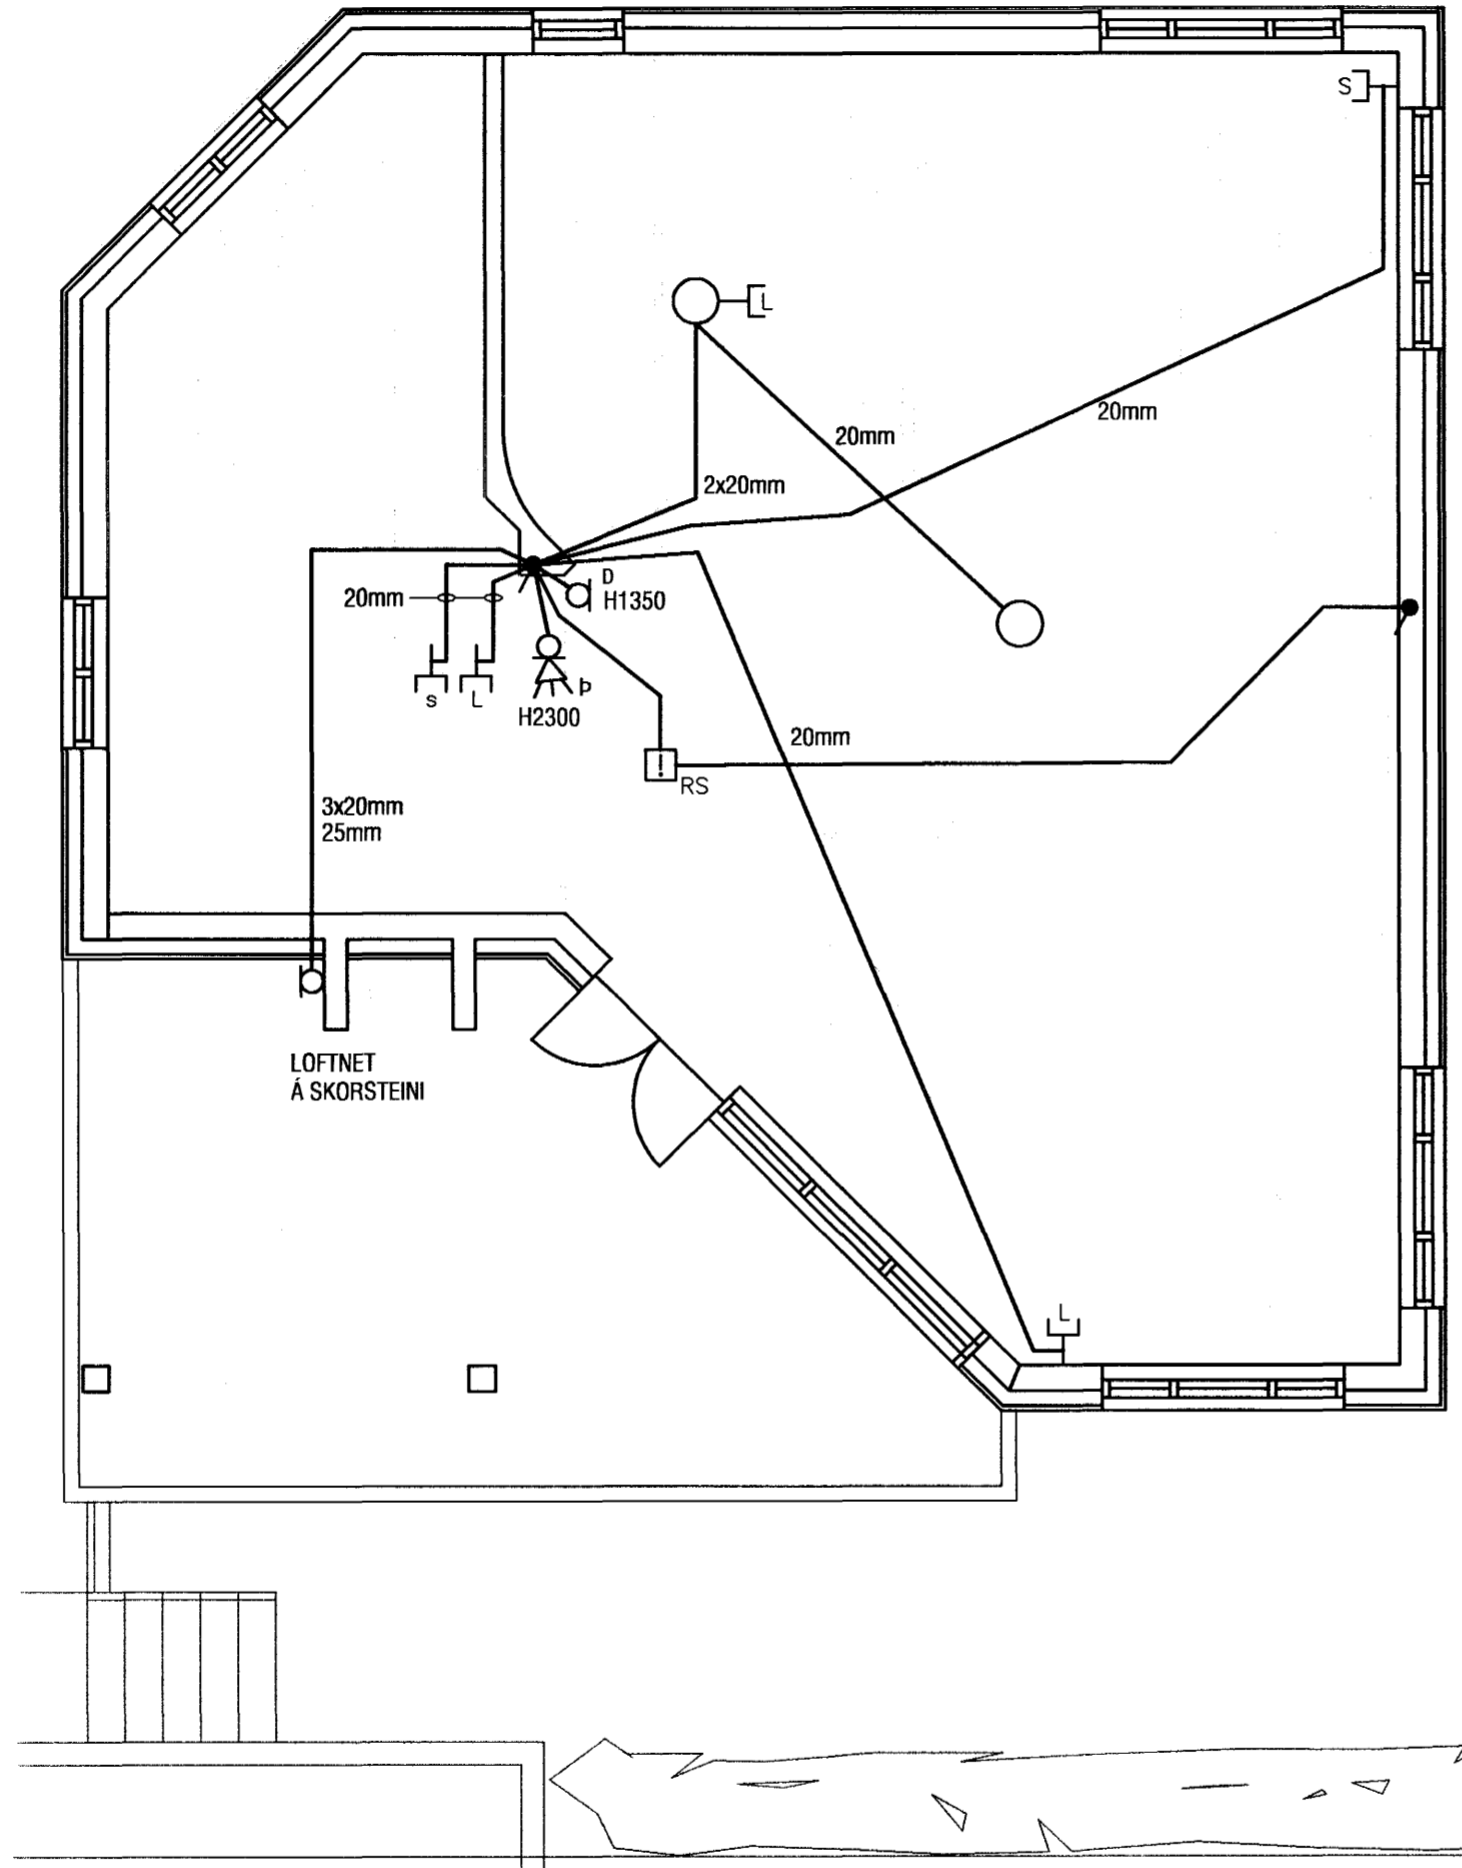

Breytingar			
Nr.	Dags.	Breyting	Sp.

Hönnuður
FAGTÆKNI EHF
MATTHÍAS SVEINSSON
 AKRALIND 6
 200 KÓPAVOGI
 KT: 110563-2999

SÍMI: 564-1224
 GSM: 893-4599

Samþykkt *Matthías Sveinsson*

Verkheiti
GUNNARSSUND 4
HAFNARFIRÐI

Verkhloti
SMÁSPENNA
EFRI HÆÐ

Kvarði
 1:50

Dags. SEPT.2003	Teikning nr. 8
Teiknað af M.S.	

8

7

6

5

4

3

2

1